
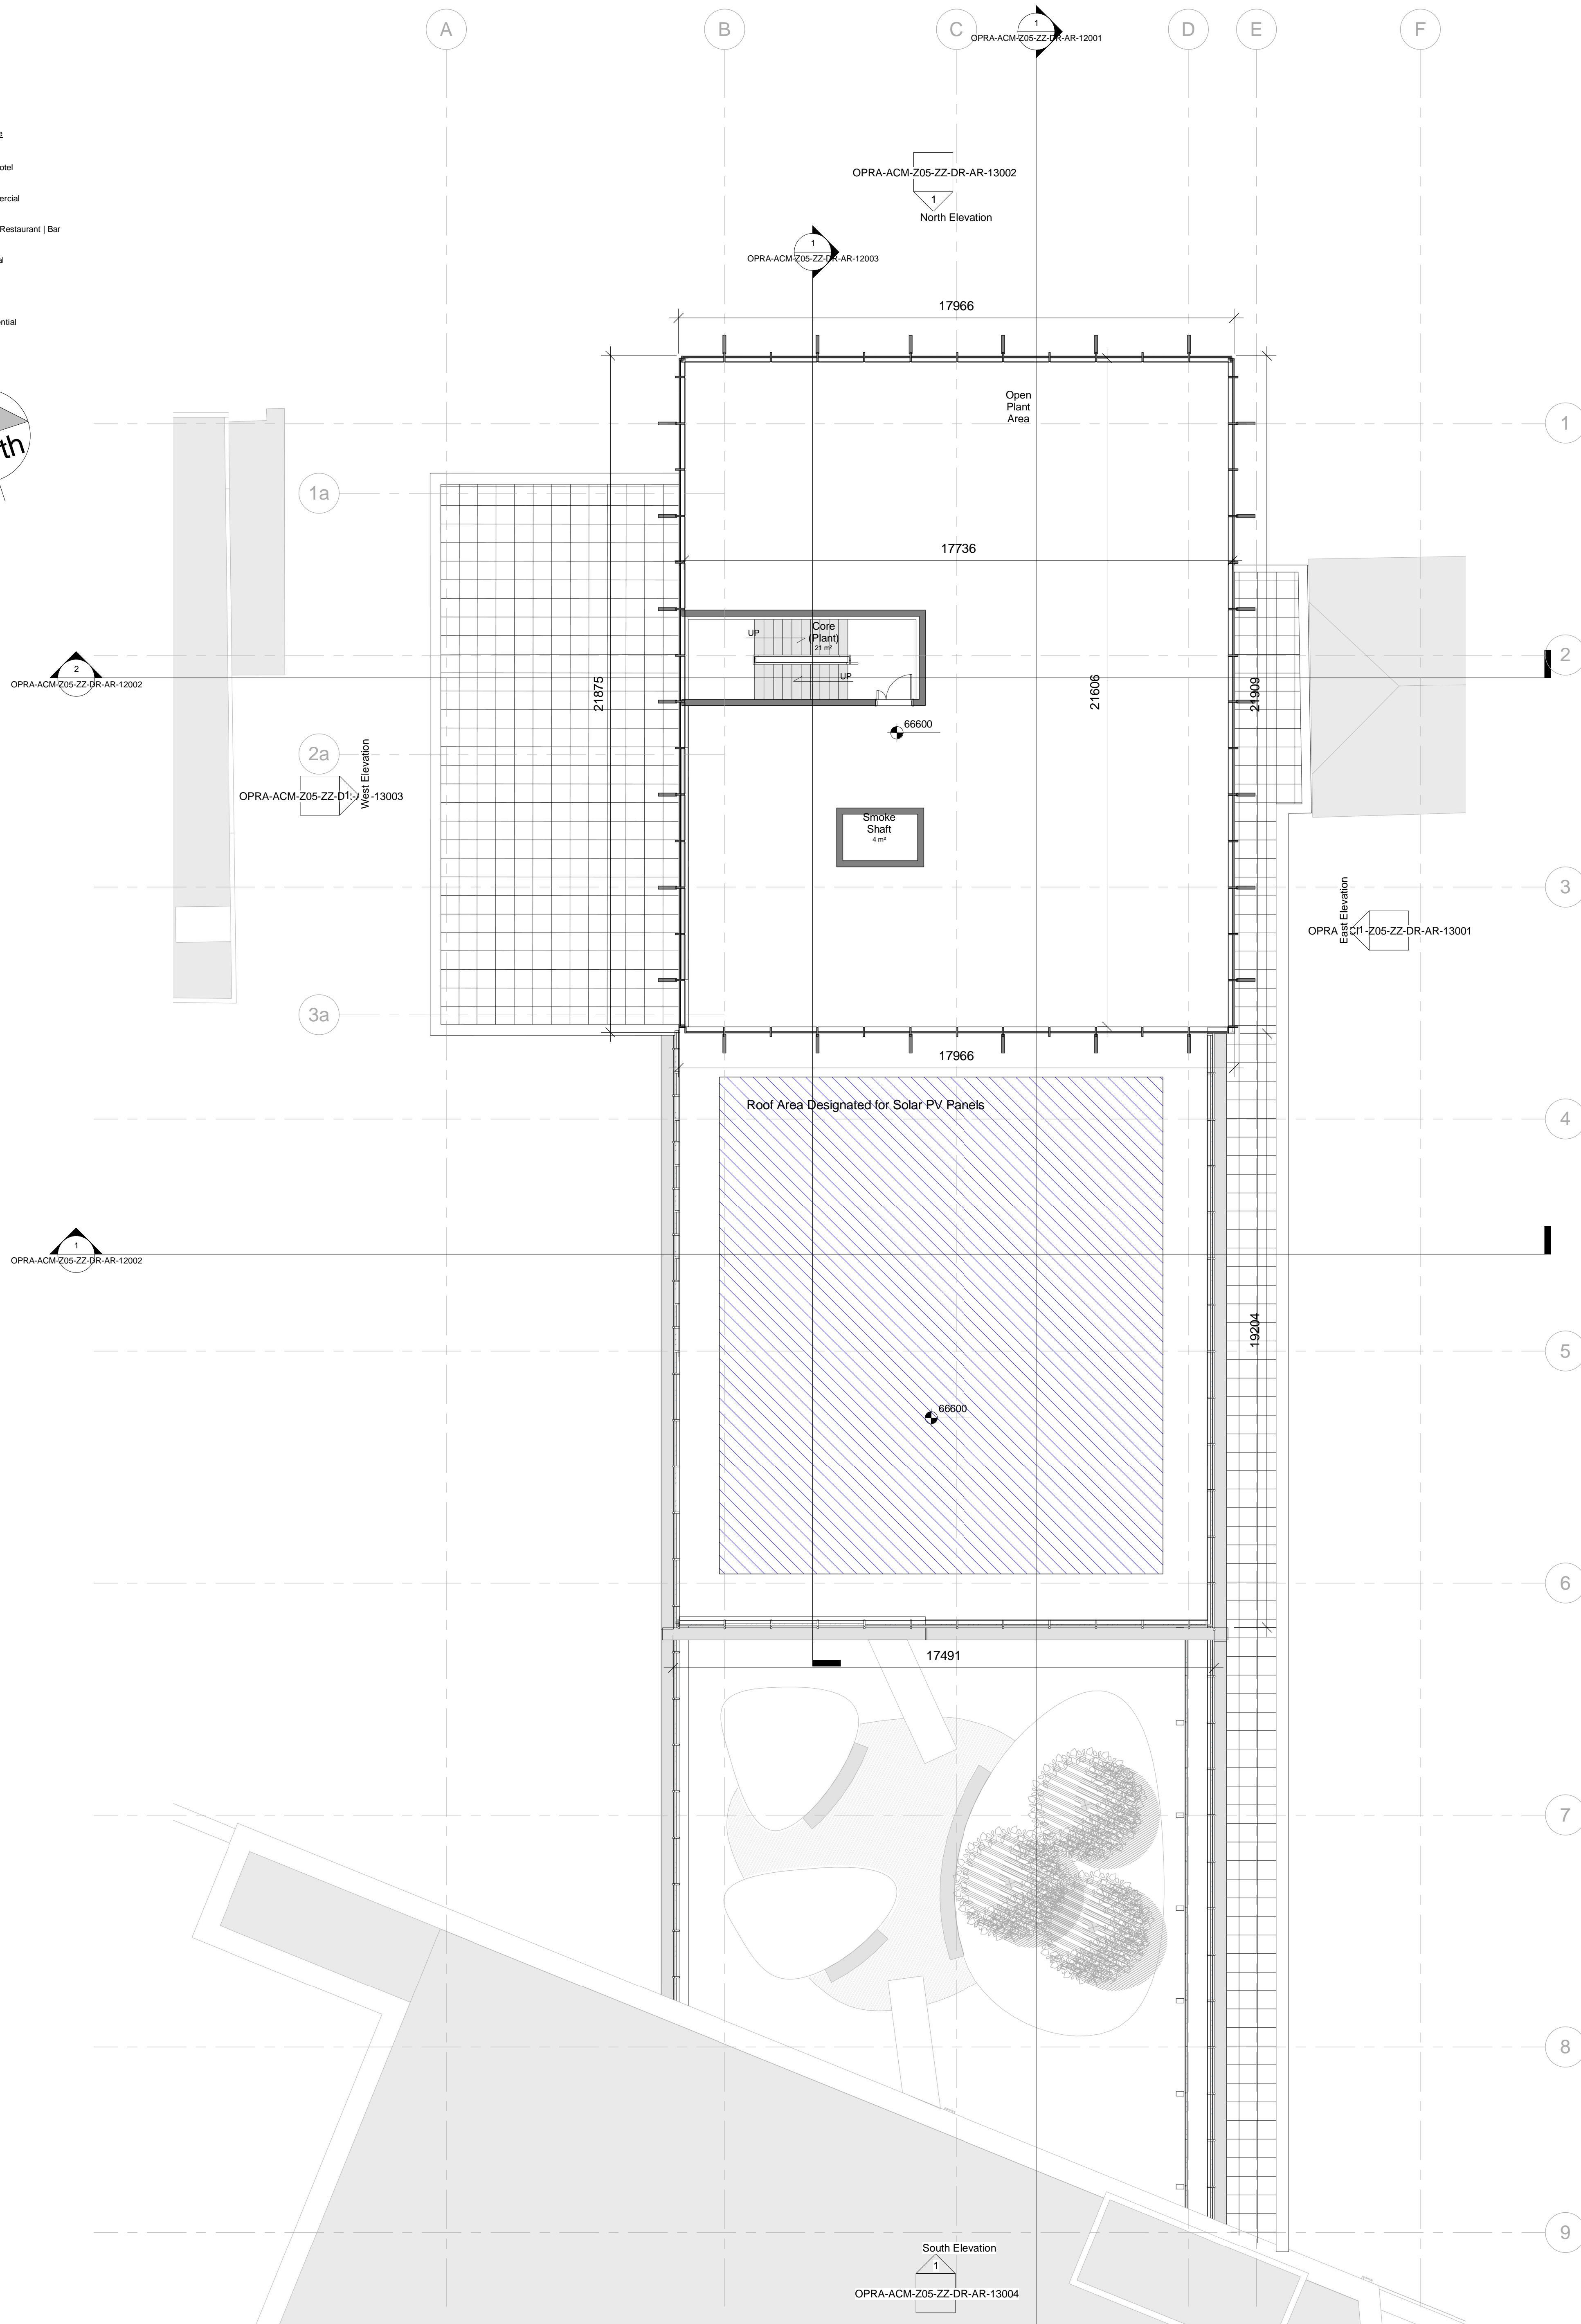


- Building Usage**
- Apartment
  - Commercial
  - Cafe / Restaurant / Bar
  - Cultural
  - Retail
  - Residential

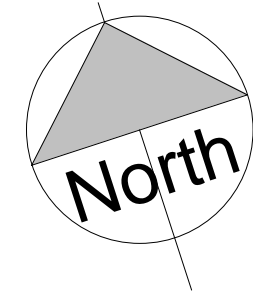


**1 | Proposed Roof Plant Layout**

SCALE: 1 : 100

This drawing has been prepared for the use of AECOM's staff & they shall not be used, modified, reproduced or distributed by any party without the written consent of AECOM. All measurements must be obtained from the stated dimensions.

For Site Levels refer to Landscape Architects Drawings  
All levels referenced to Malin Head Datum  
**KEY PLAN**

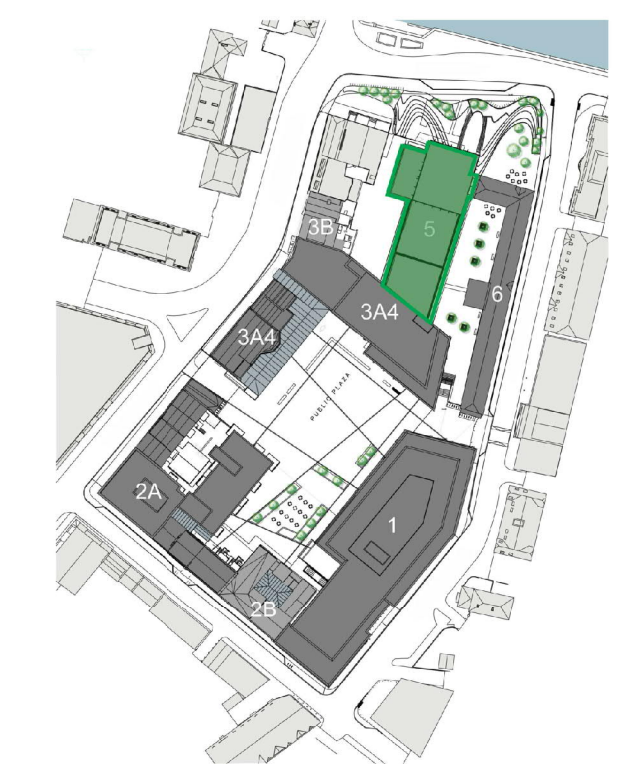

**ISSUE/REVISION HISTORY**

IR	DATE	DESCRIPTION

**PROJECT NUMBER**  
60568520

**SHEET TITLE**  
Parcel 5 - Proposed Roof Plant Layout

1 : 100@A0  
**SHEET NUMBER**  
OPRA-ACM-Z05-ZZ-DR-AR-11007

**REV**

Last Printed: 19/03/2019 14:07:51  
Filename: G:\ACAD\60568520\_Project\Opera\Site\DWG\OPRA-ACM-Z05-ZZ-AR-AR-11007.dwg  
Project Management Initials: Designer: AW  
Checked: SP  
Approved: SP  
ISO A3 841mm x 1189mm