



1 Existing Front Elevation (East - Michael Street)  
SCALE: 1 : 100

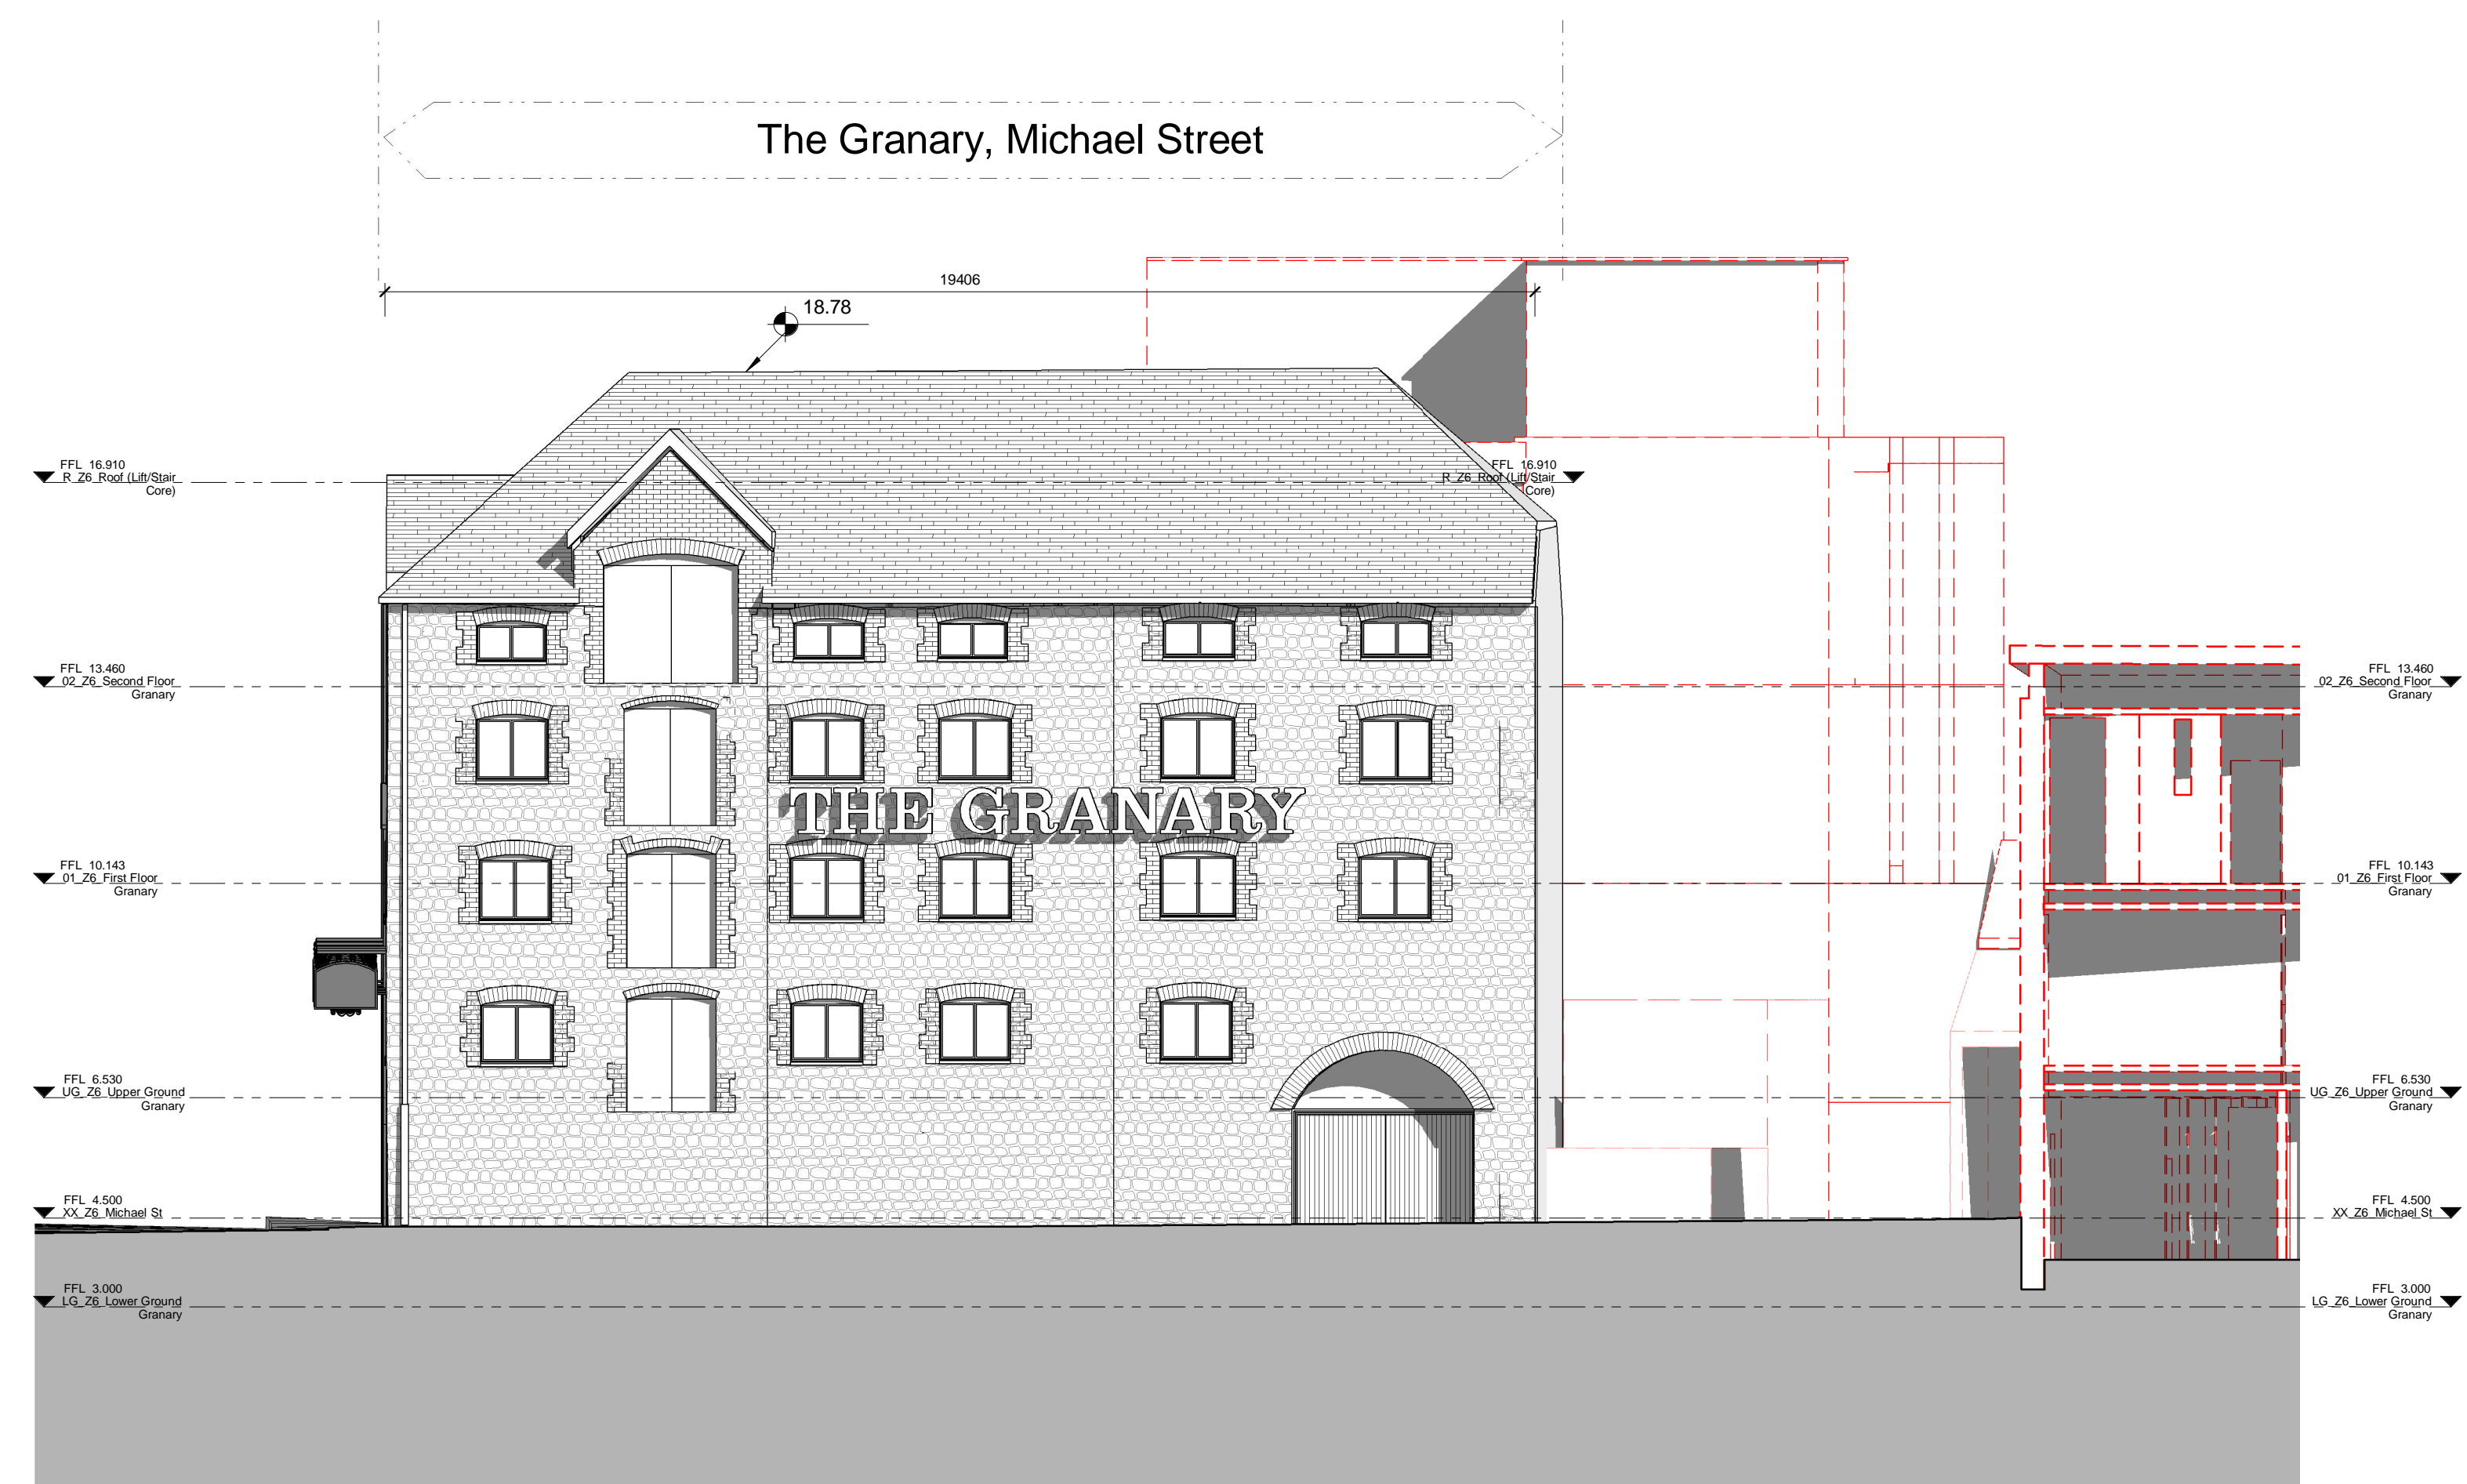


2 Existing Side Elevation (North - Bank Place)  
SCALE: 1 : 100

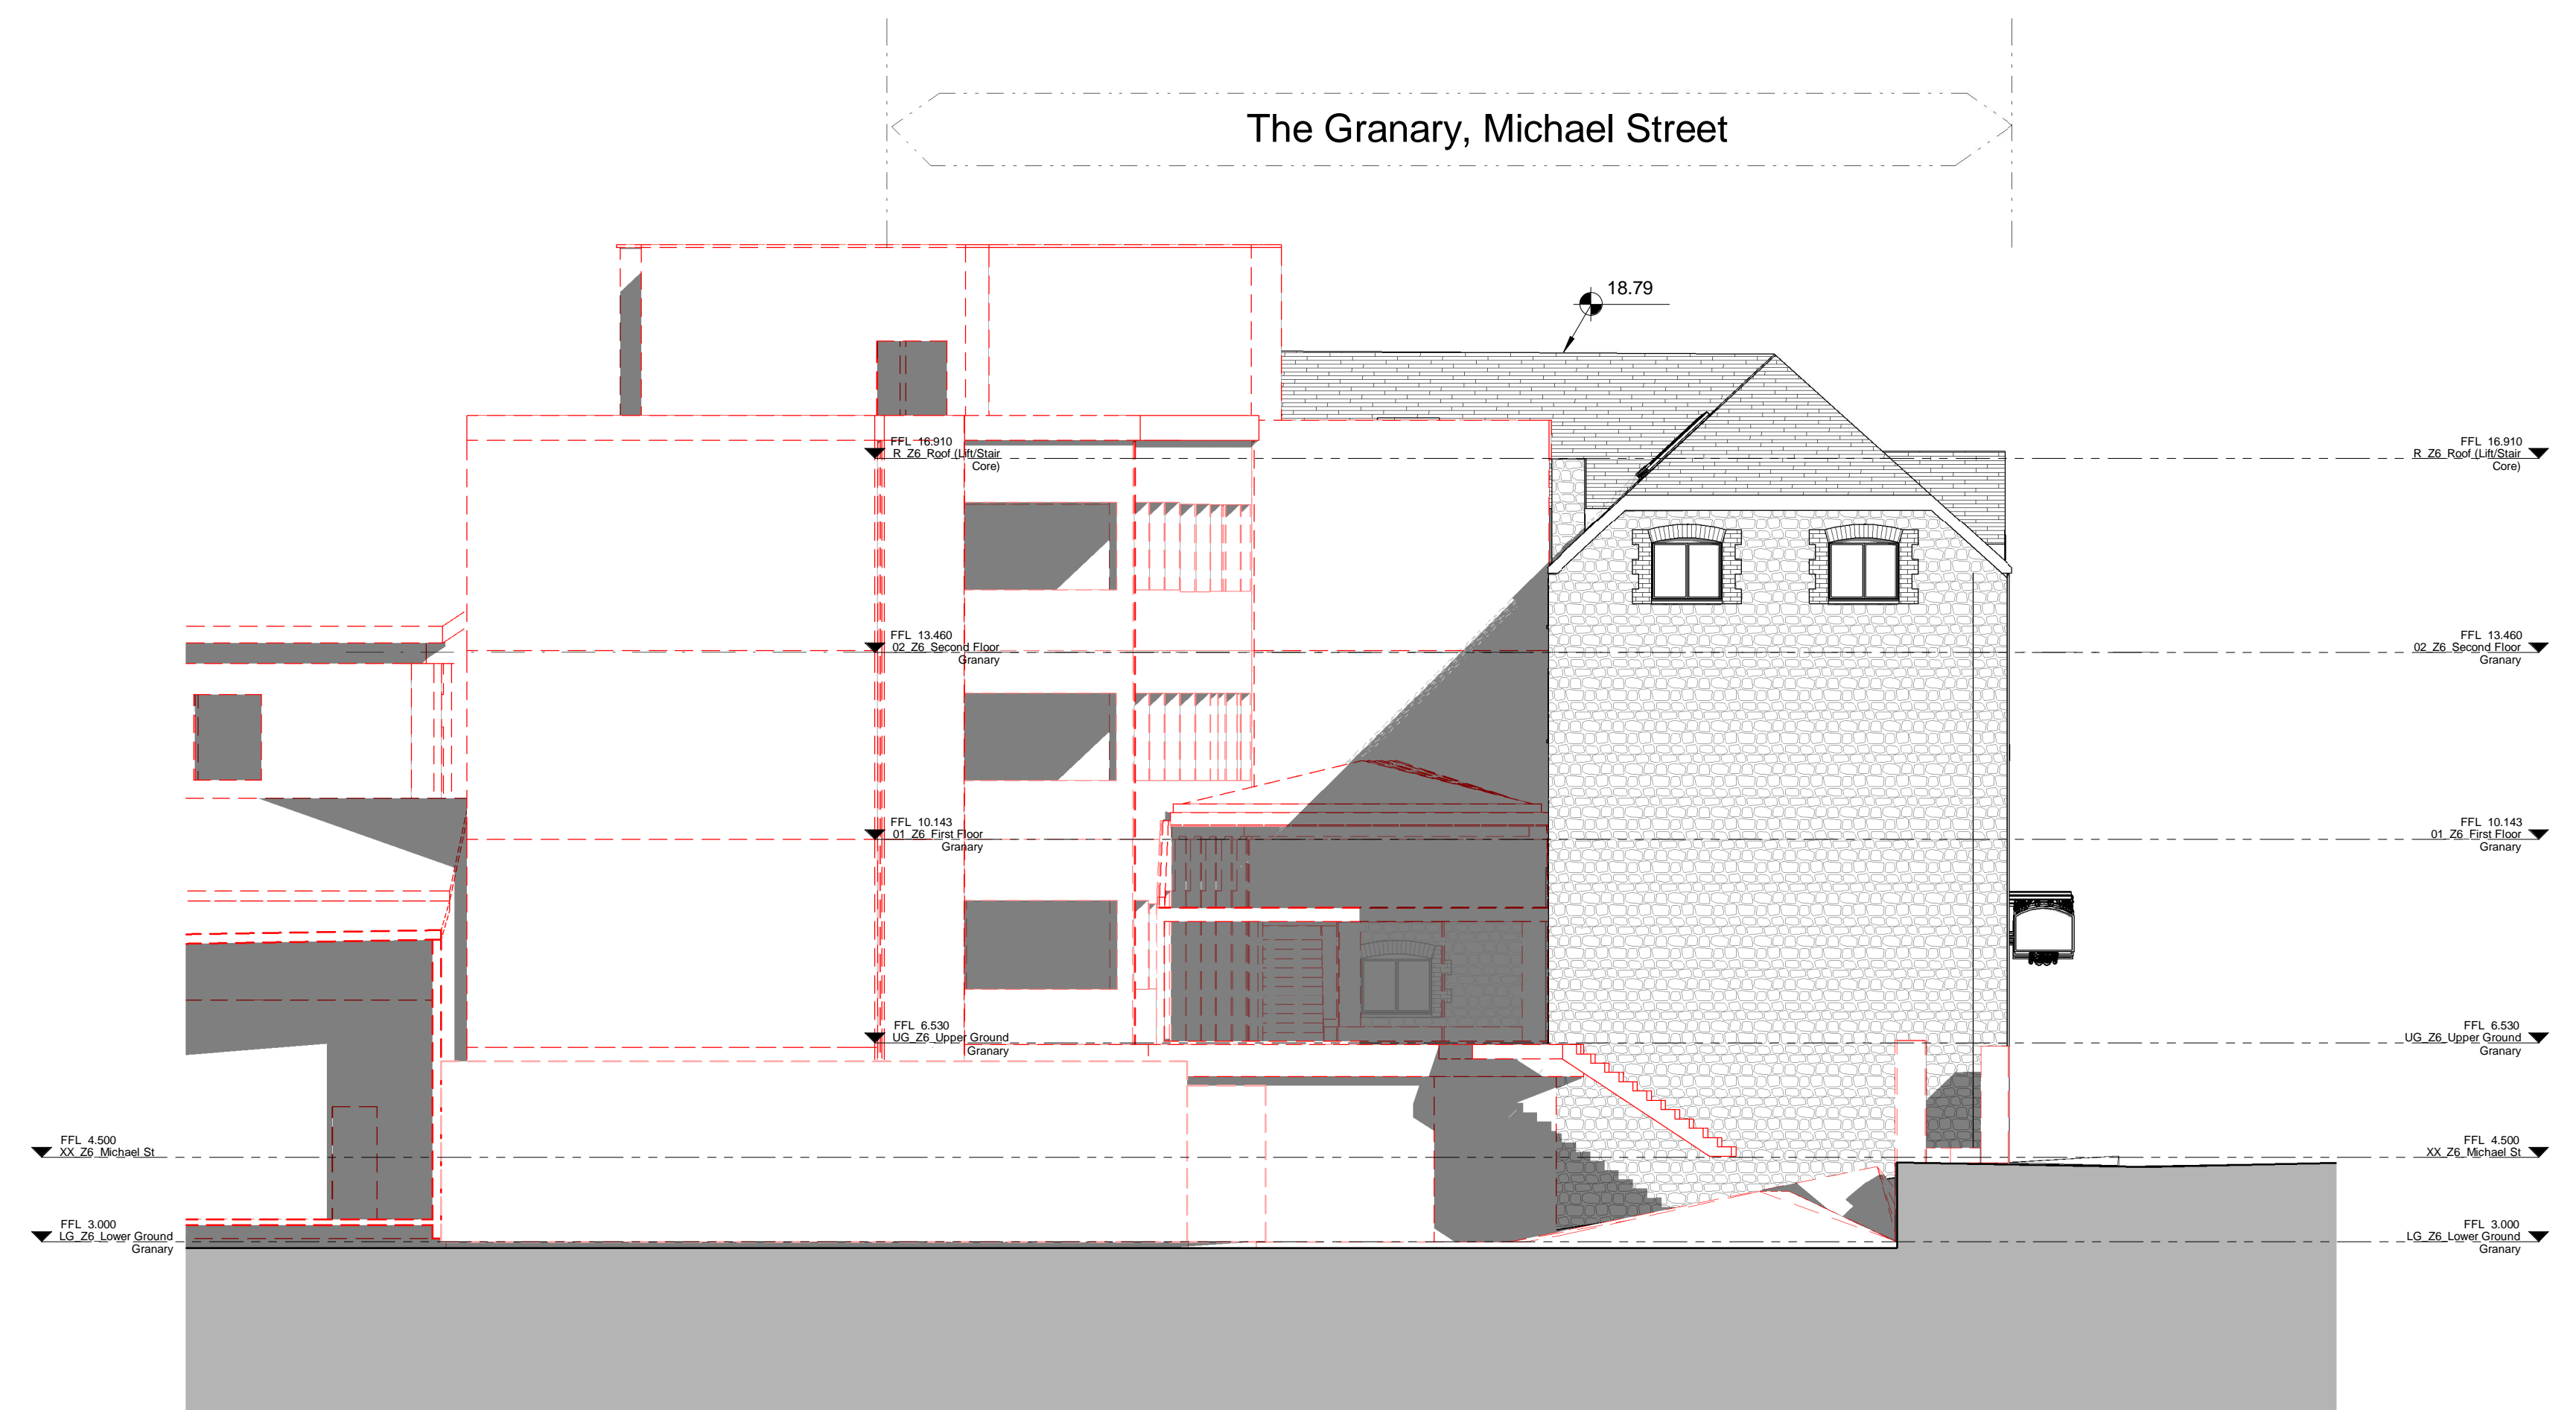

3 Existing Side Elevation (South)  
SCALE: 1 : 100

Note: All levels referenced to Malin Head Datum

KEY PLAN

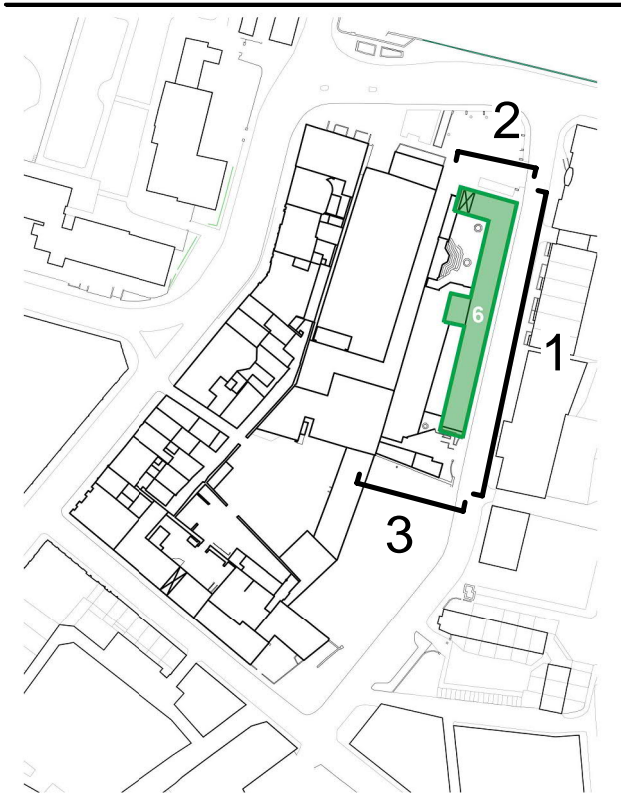

ISSUE/REVISION HISTORY

IR	DATE	DESCRIPTION
1	Jan 15	Planning Submission

PROJECT NUMBER

60533080

SHEET TITLE

Parcel 6 - Existing Elevations (Sheet 01)

SCALE

1 : 100 @ A0

SHEET NUMBER

OPRA-ACM-Z06-ZZ-DR-AR-09200

REV

ISO A0 841mm x 1189mm

Approved: Checker

Project Management Initials: Designer

Last Printed: 12/02/2019 10:45:06  
Filename: C:\Users\Gary.Fagan\Documents\OPRA-ACM-Z06-ZZ-DR-AR-09200\_01.dwg

Printed on: Recycled Content Paper

This drawing has been prepared for the use of AECOM's staff & they shall not be used, modified, reproduced or distributed by AECOM or any other party without the prior written consent of AECOM. All measurements must be obtained from the stated dimensions.