


Note: All levels referenced to Malin Head Datum

KEY PLAN

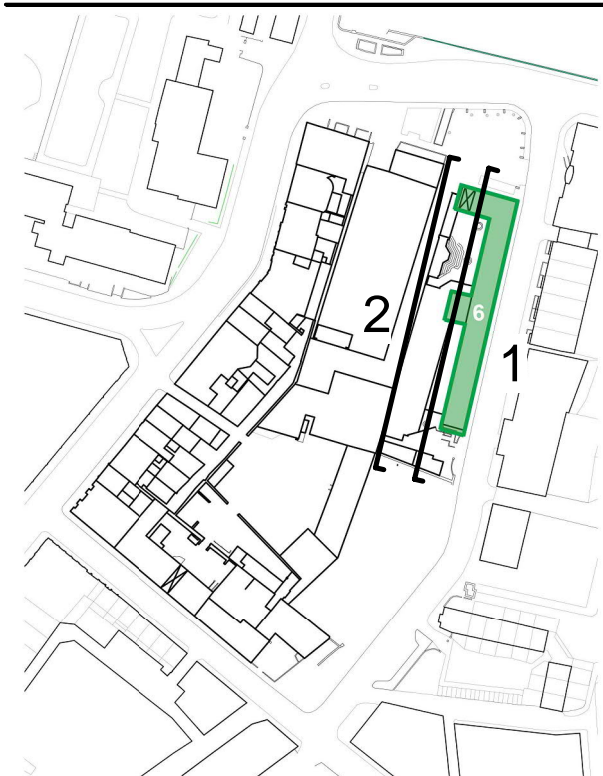

ISSUE/REVISION HISTORY


IR	DATE	DESCRIPTION
1	Jan 19	Planning Submission

PROJECT NUMBER
60533080


SHEET TITLE
Parcel 6 - Existing Elevations (Sheet 02)

SCALE 1:100 @ A0
SHEET NUMBER
OPRA-ACM-Z06-ZZ-DR-AR-09201

REV

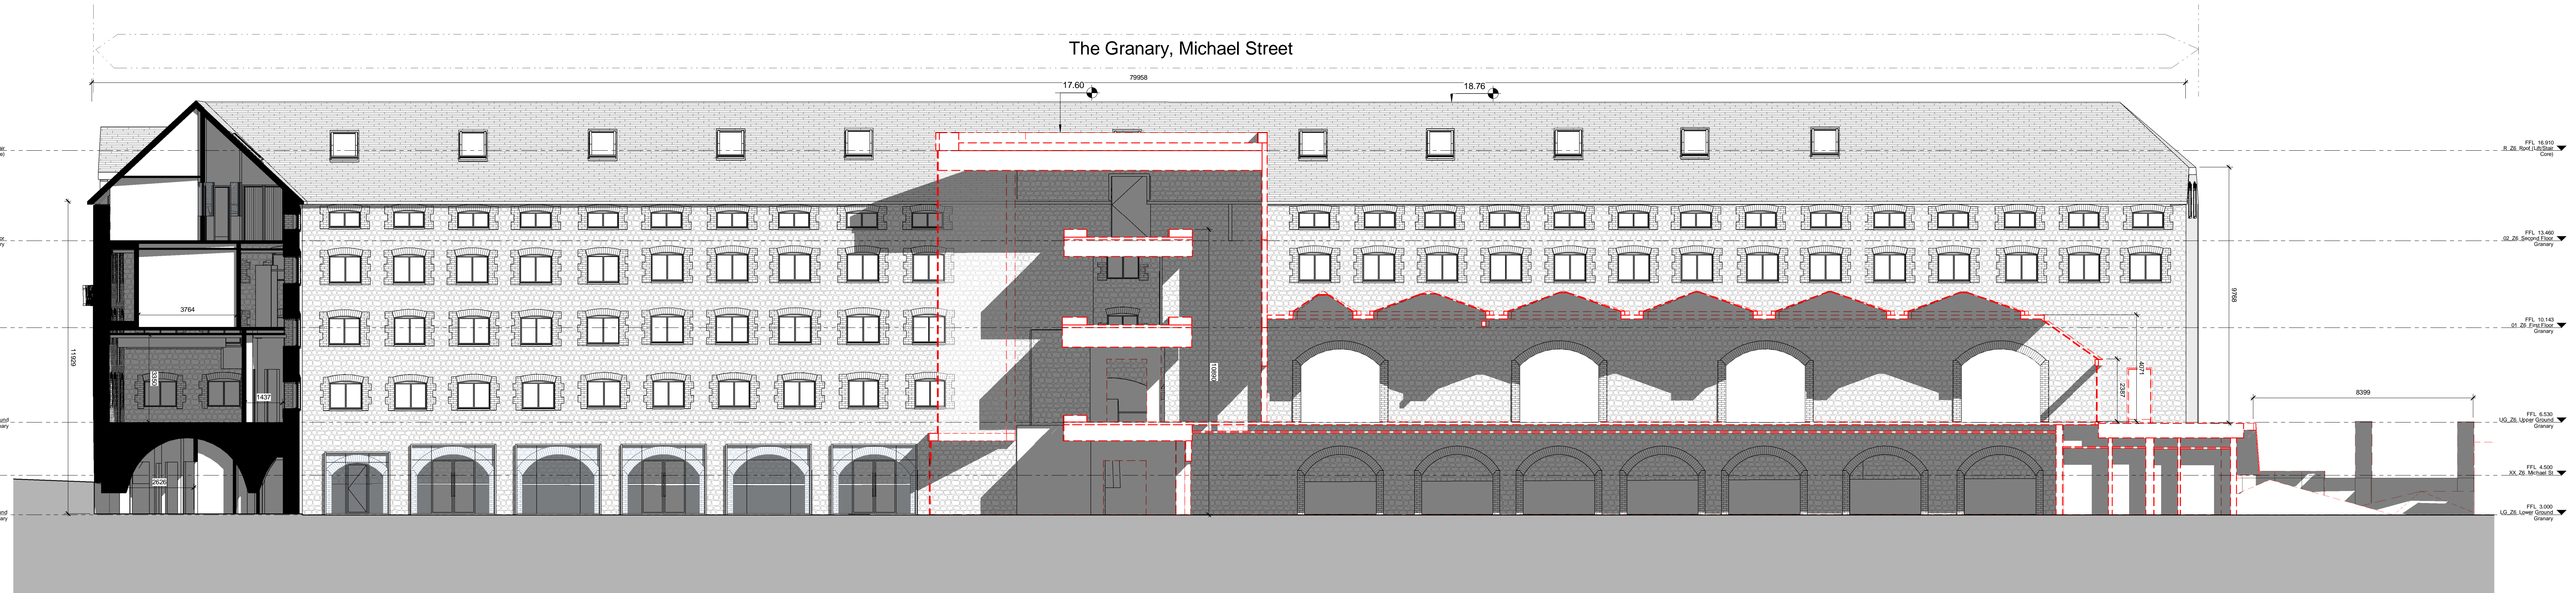

1 Existing Courtyard Elevation (West)
SCALE: 1:100

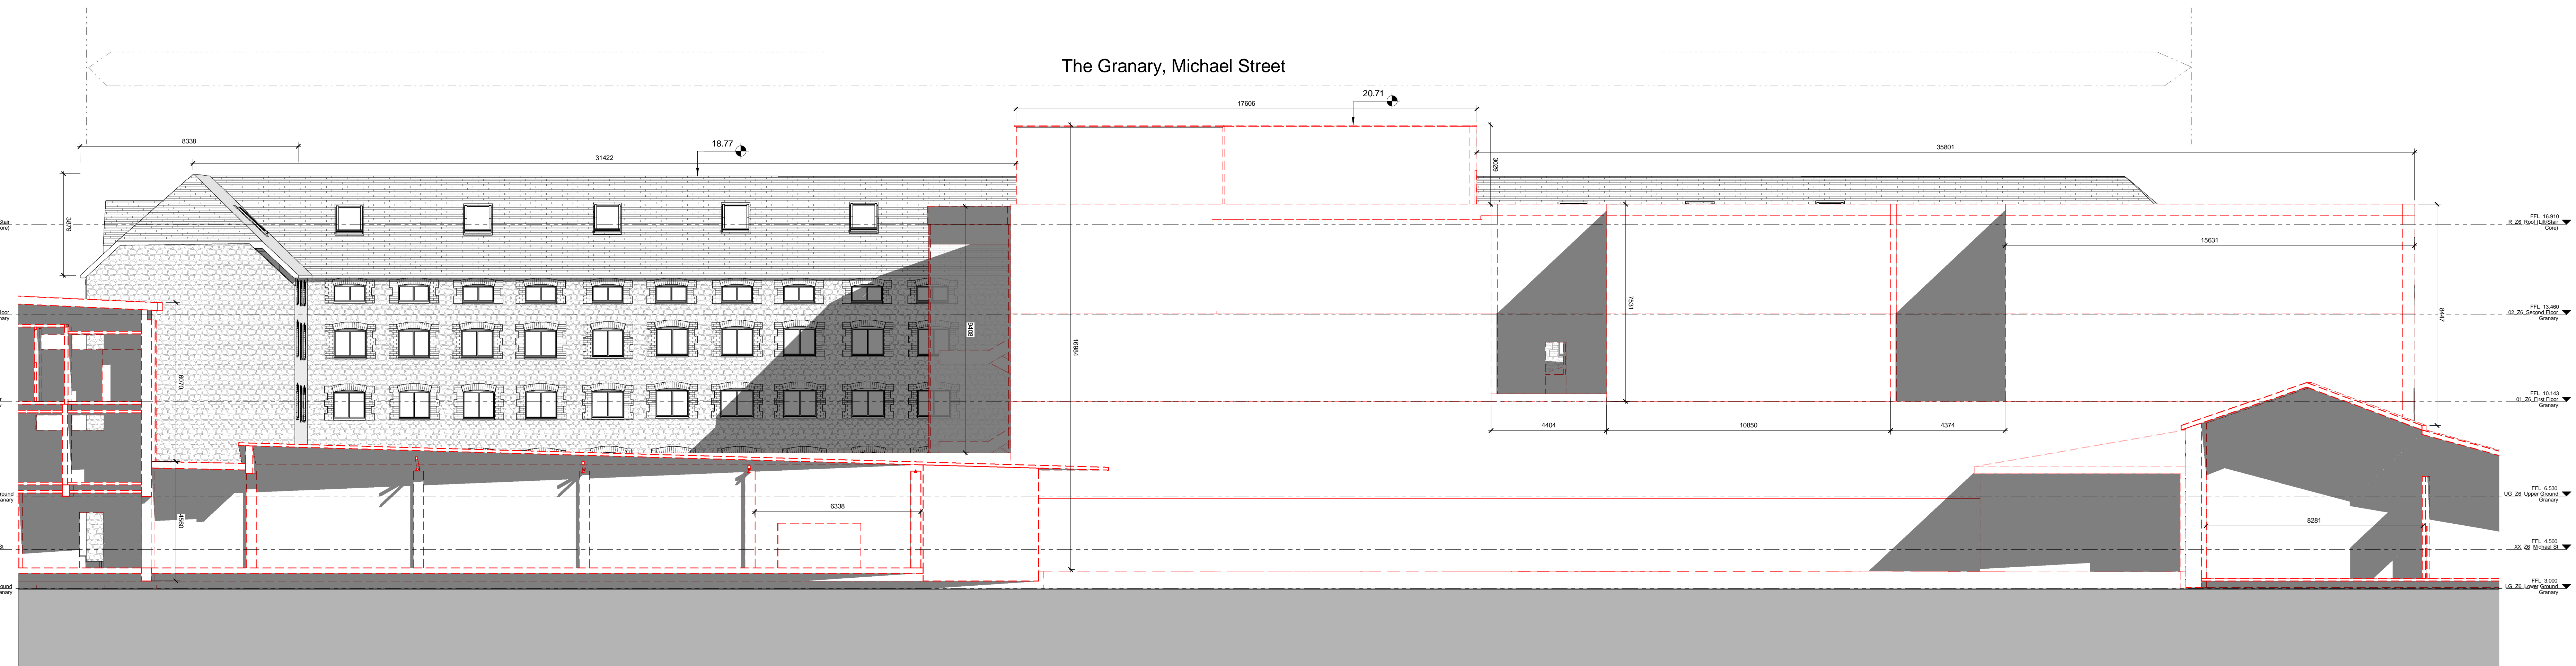

2 Existing Rear Elevation (West)
SCALE: 1:100

ISO A0 841mm x 1189mm

Approved: Checker
Approved

Project Management Initials: Designer:
Designer

This drawing has been prepared for the use of AECOM's staff & they shall not be used, modified, reproduced or released by AECOM or its clients without the prior written consent of AECOM. All measurements must be obtained from the stated dimensions.