


Key

- Existing Construction
- Demolished

Note: All levels referenced to Malin Head Datum

KEY PLAN

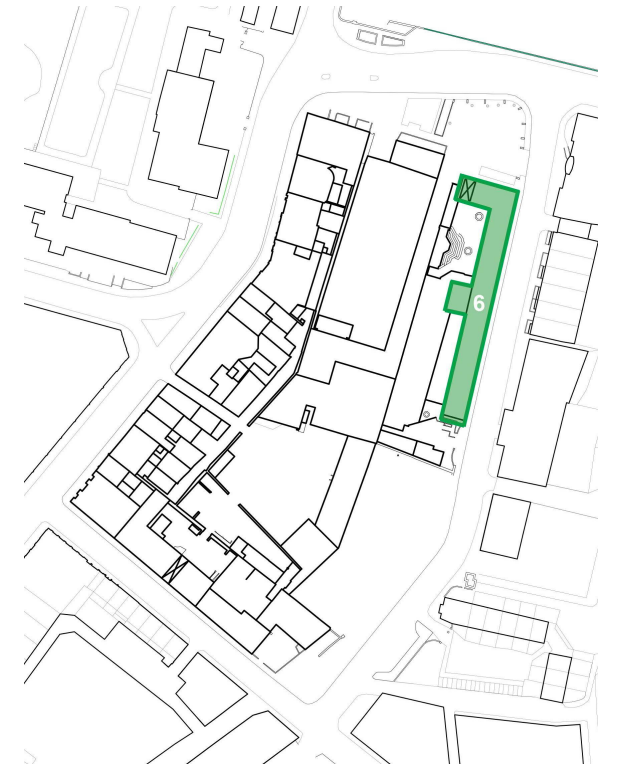

ISSUE/REVISION HISTORY

IR	DATE	DESCRIPTION
1	Jan 19	Planning Submission

PROJECT NUMBER

60533080


SHEET TITLE

Parcel 6 - First Floor Plans Existing and Demolition


SCALE 1:100 @ A0

SHEET NUMBER REV

OPRA-ACM-Z06-01-DR-AR-09002

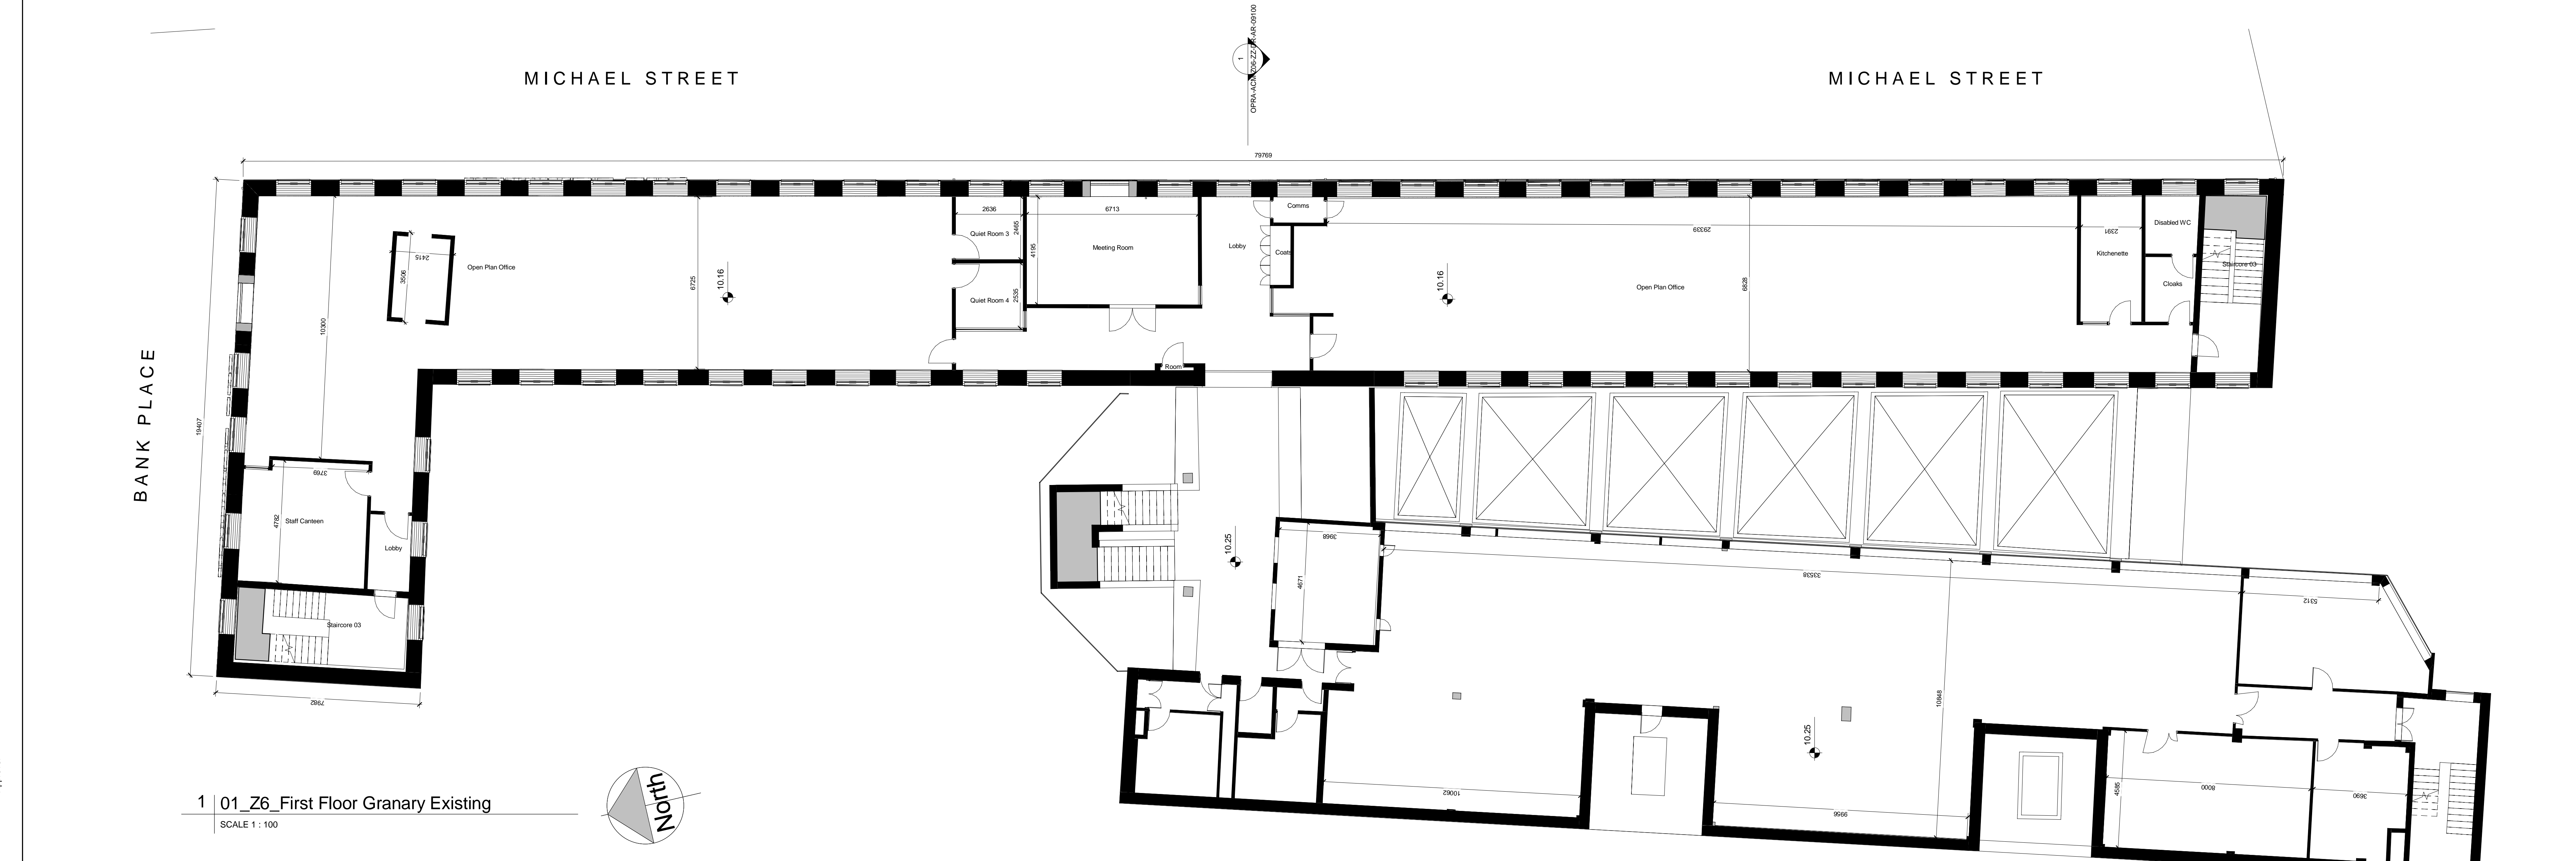

1 01_Z6_First Floor Granary Existing
SCALE 1:100

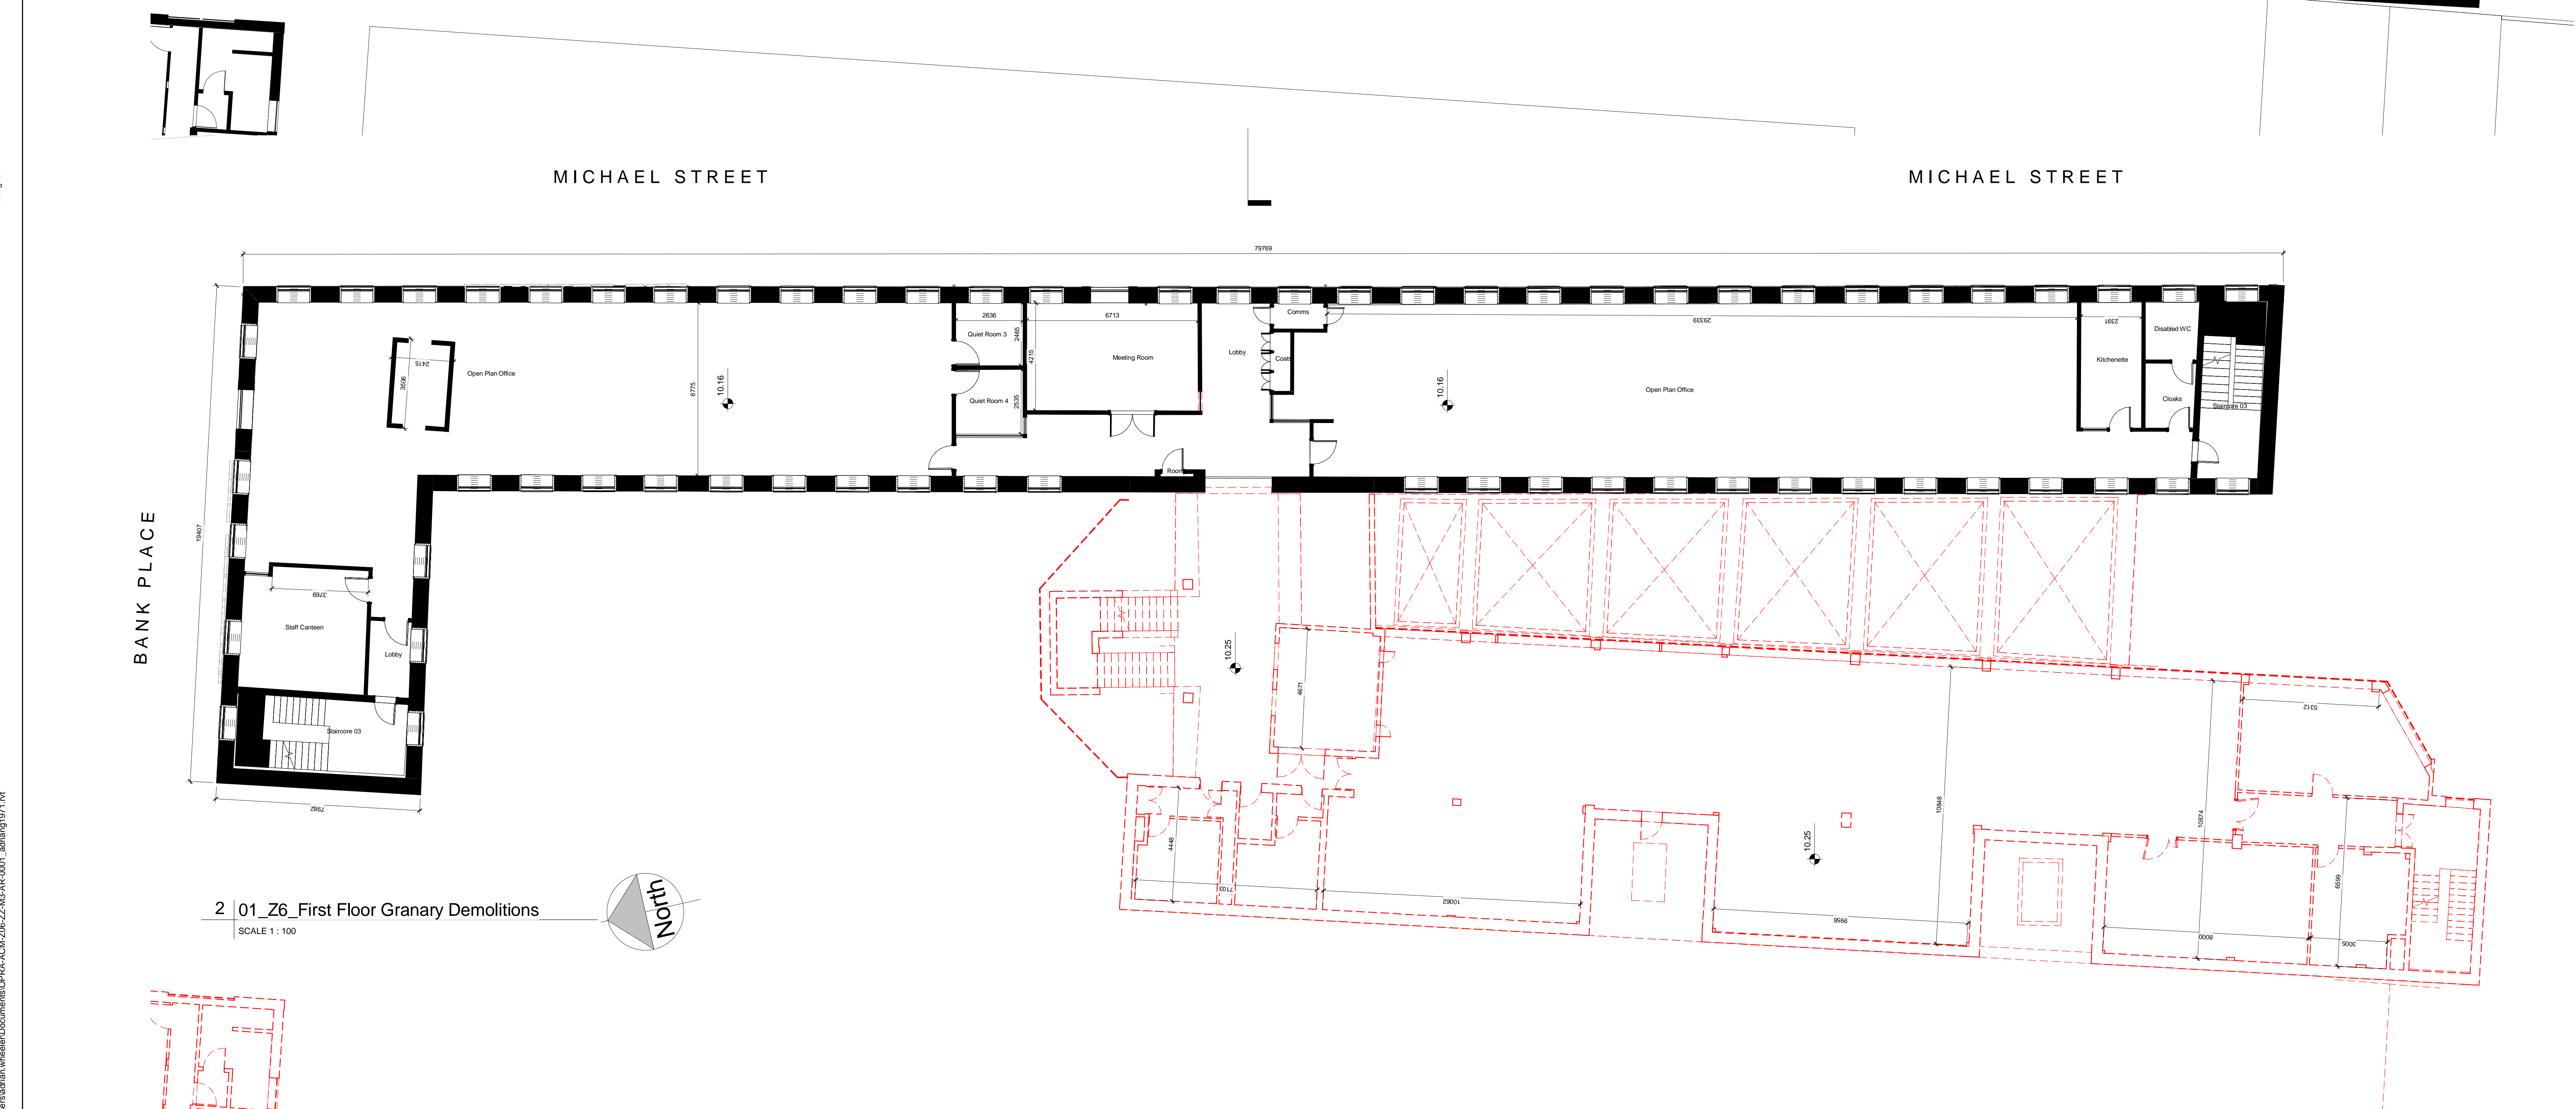

2 01_Z6_First Floor Granary Demolitions
SCALE 1:100

Project Management Initials: Designer: _____
 Checked: Checker: _____
 Approved: Approver: _____
 ISO A0 841mm x 1189mm
 Last Printed: 13/03/2019 13:45:38
 Filename: C:\Users\acm\OneDrive\Documents\OPRA-ACM-Z06-ZZ-M3-AR-001_drawing1971.rvt
 This drawing has been prepared for the use of AECOM's staff & may not be used, modified, reproduced or distributed by AECOM or its employees without the prior written consent of AECOM. All measurements must be obtained from the stated dimensions.