



Key

- Existing Construction
- Demolished

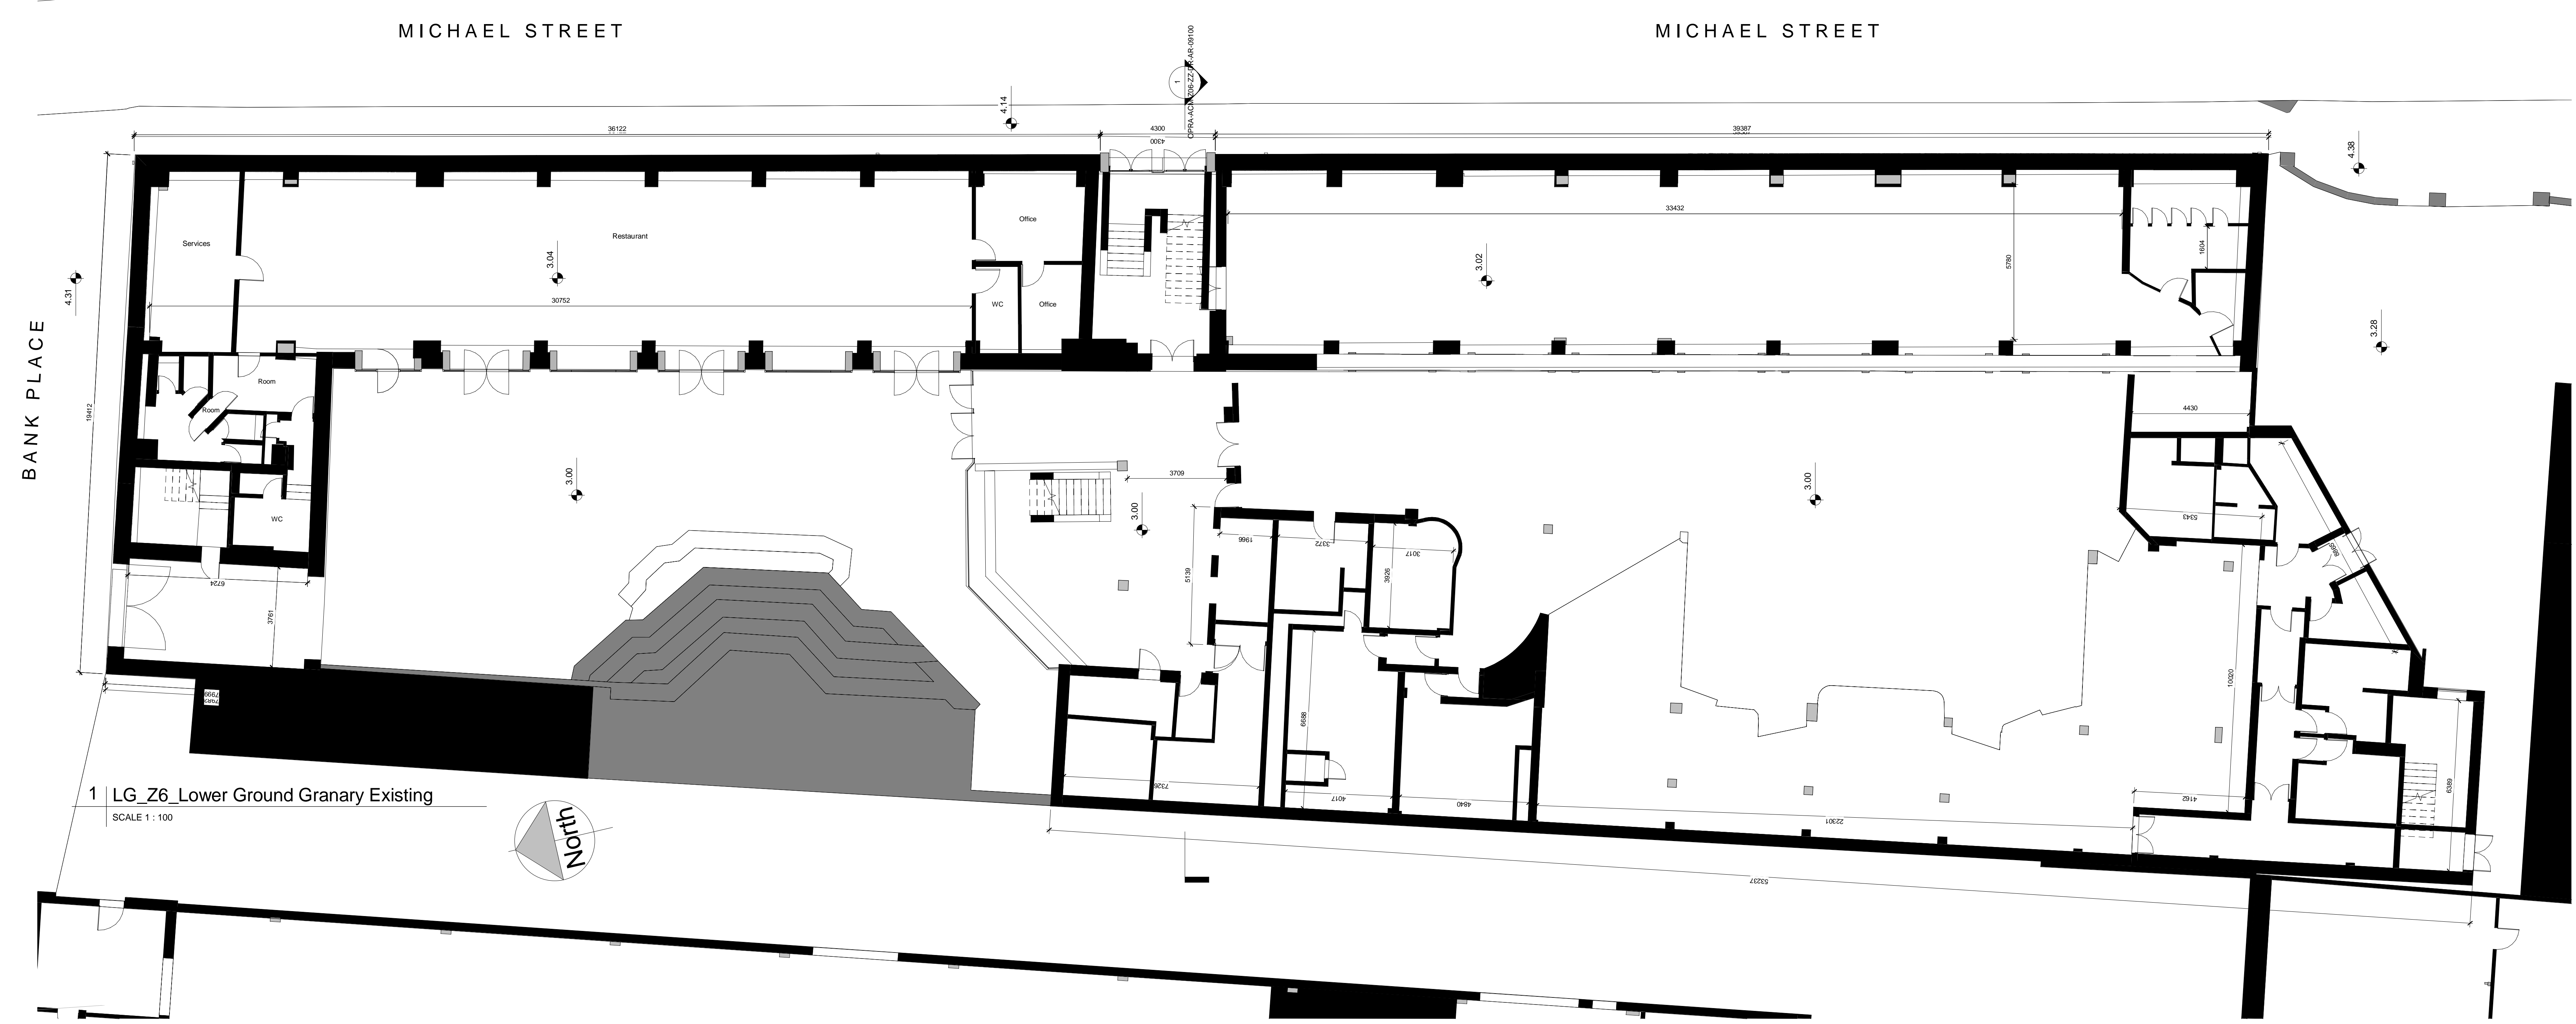

1 LG_Z6 Lower Ground Granary Existing
SCALE 1: 100

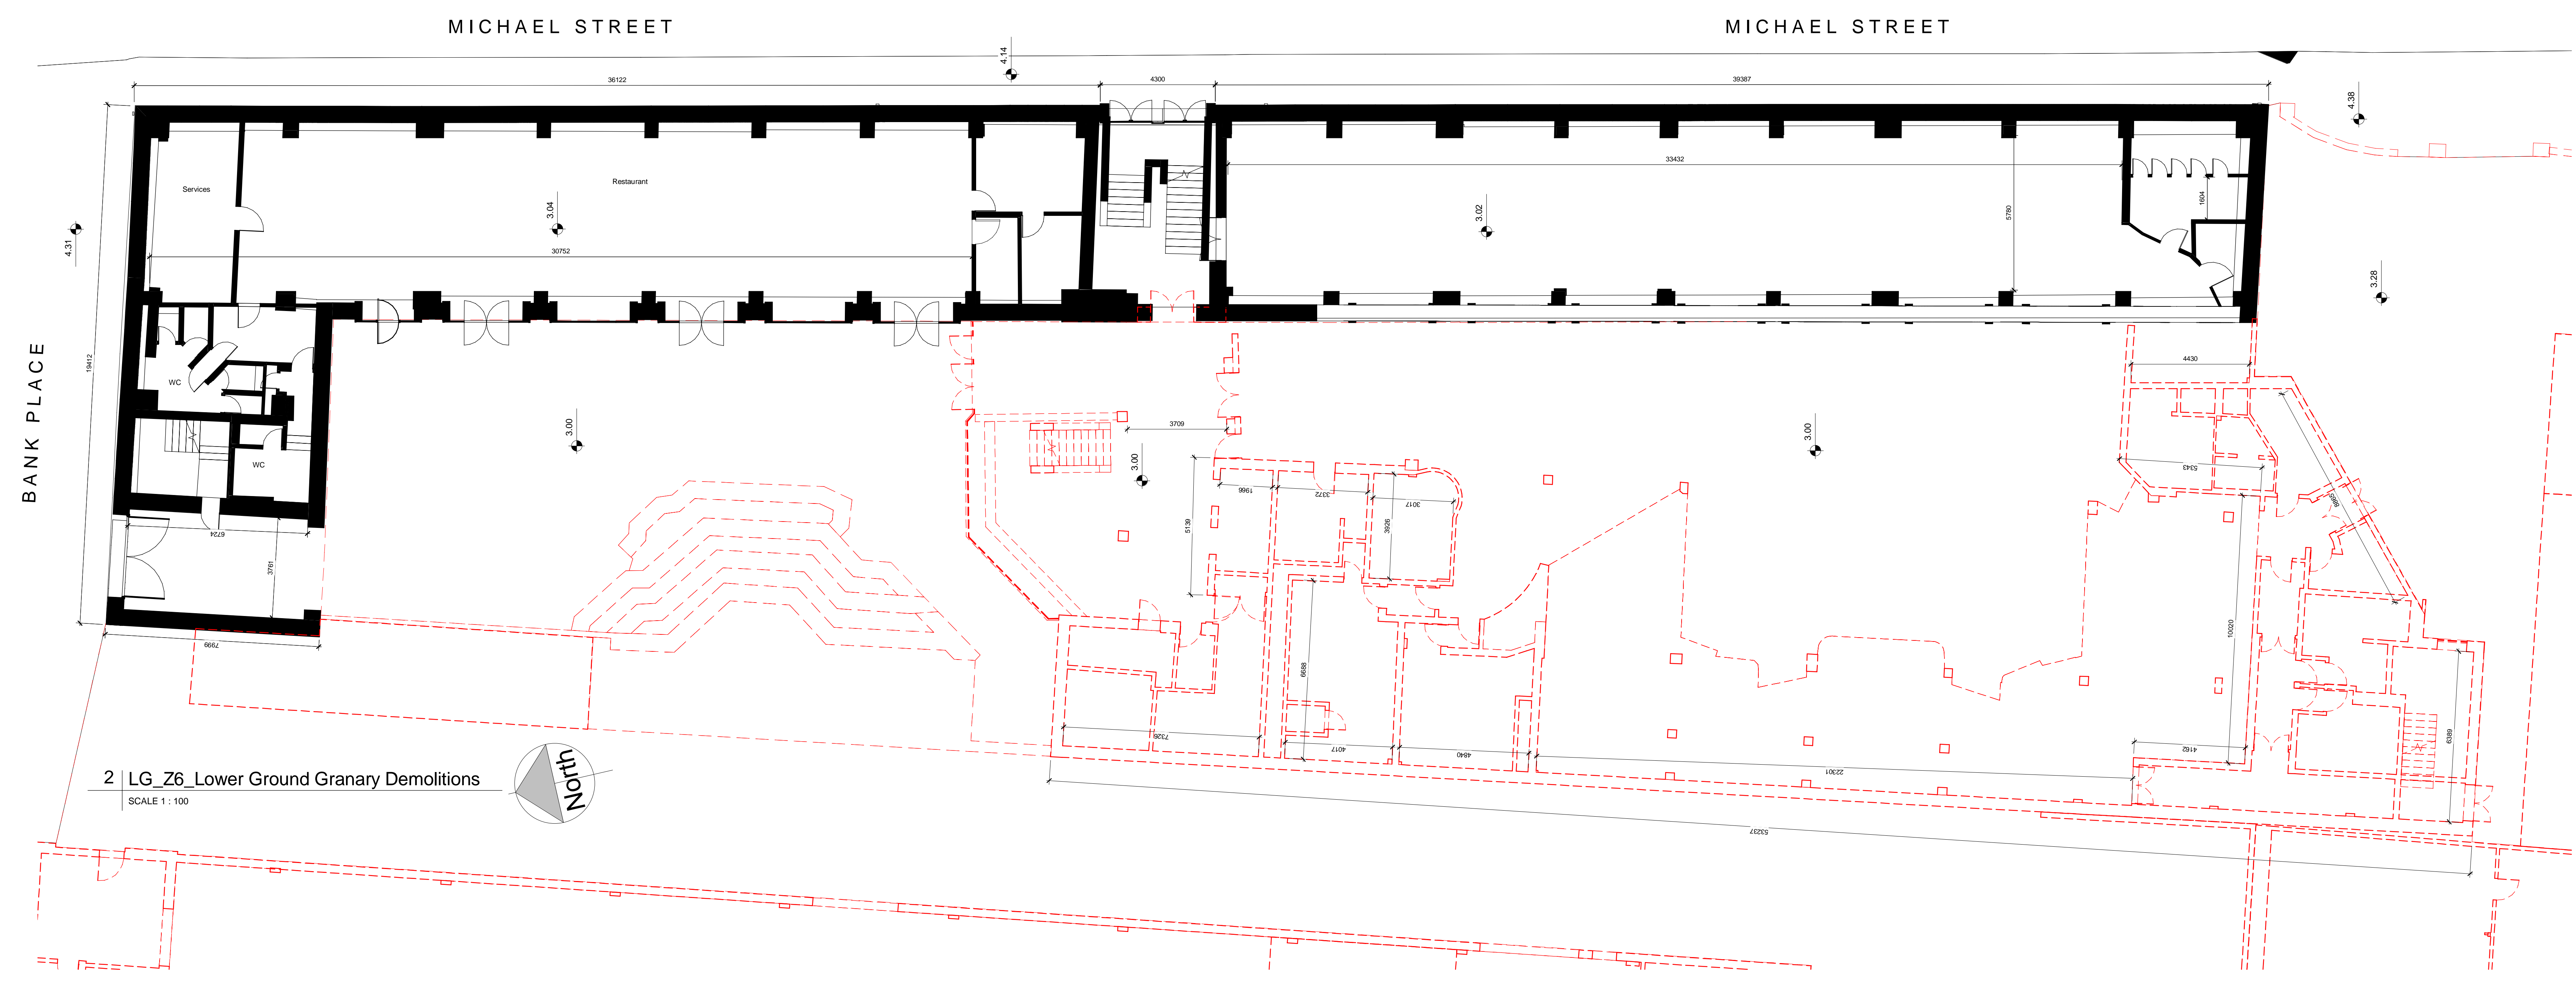

2 LG_Z6 Lower Ground Granary Demolitions
SCALE 1: 100

Note: All levels referenced to Malin Head Datum

KEY PLAN



ISSUE/REVISION HISTORY

IR	DATE	DESCRIPTION
1	Jan 19	Planning Submission

PROJECT NUMBER
60533080

SHEET TITLE
Parcel 6 - Lower Ground Floor Plans
Existing & Demolition

SCALE 1: 100 @ A0

SHEET NUMBER **REV**

OPRA-ACM-Z06-GF-DR-AR-090001

Project Management Initials: Designer: _____
 Checked: Checker: _____
 Approved: Approver: _____
 ISO A3 841mm x 1189mm

Last Printed: 13/02/2019 13:45:26
 Filename: C:\Users\acm\OneDrive\Documents\OPRA-ACM-Z06-ZZ-M3-AR-0001_drawing1971.rvt
 This drawing has been prepared for the use of AECOM's staff & may not be used, copied, reproduced or related to by any party without the prior written consent of AECOM. All measurements must be obtained from the stated dimensions.