

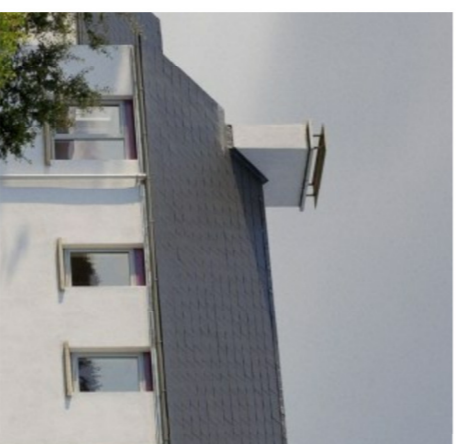
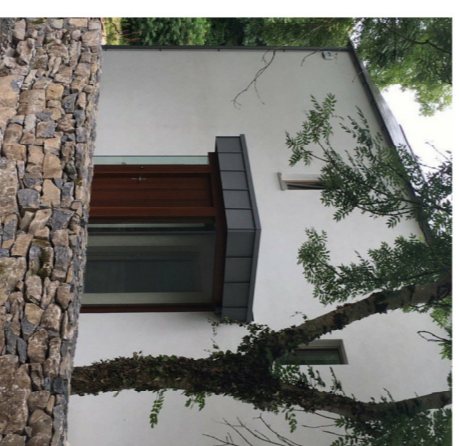


<b>HOUSE TYPE B</b>
• Semi-detached 3 bedroom
• 2 storey
• 113 m <sup>2</sup> / 1213 sq. ft.


**REFER TO SITE LAYOUT PLAN FOR INDIVIDUAL HOUSE FLOOR LEVELS AND HOUSE ORIENTATION**

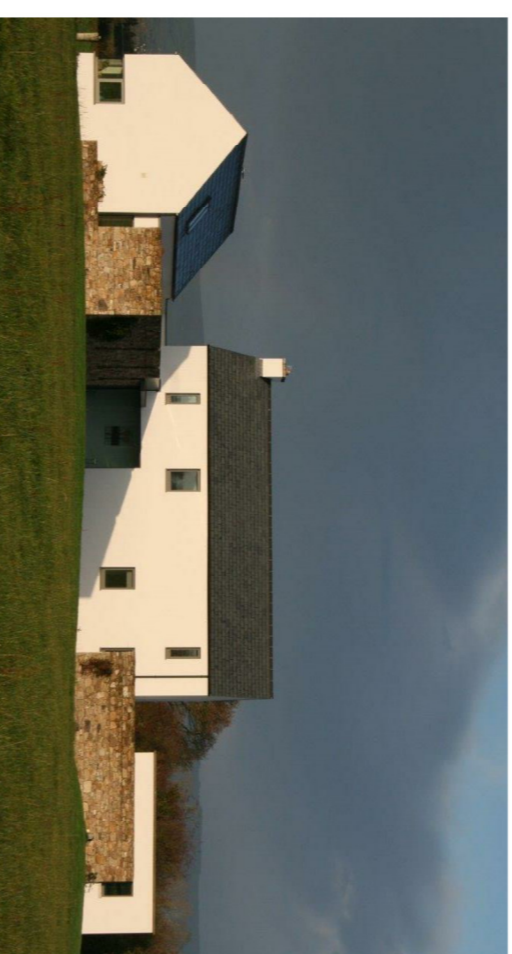


REFERENCE IMAGES

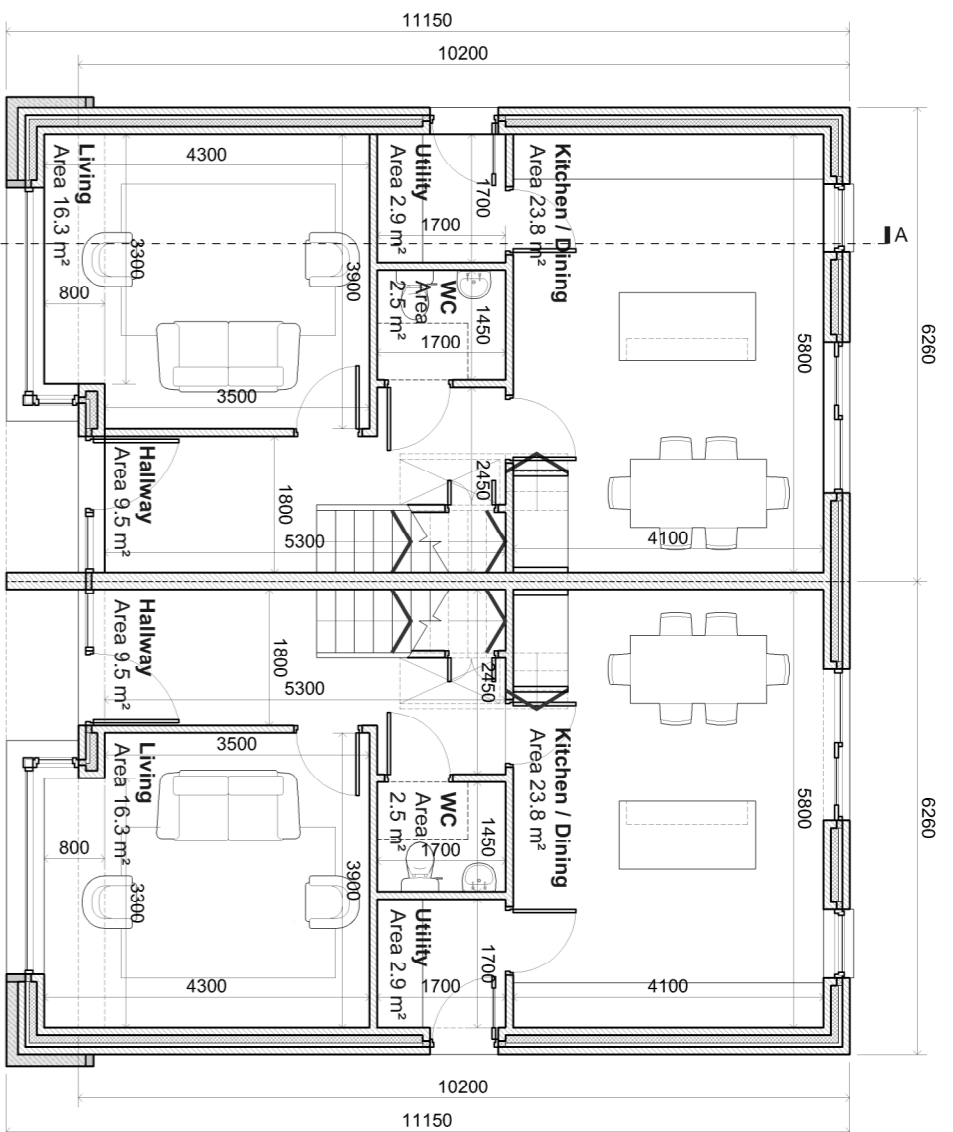

HOUSE TYPE B1  
GROUND FLOOR PLAN  
SCALE 1:100

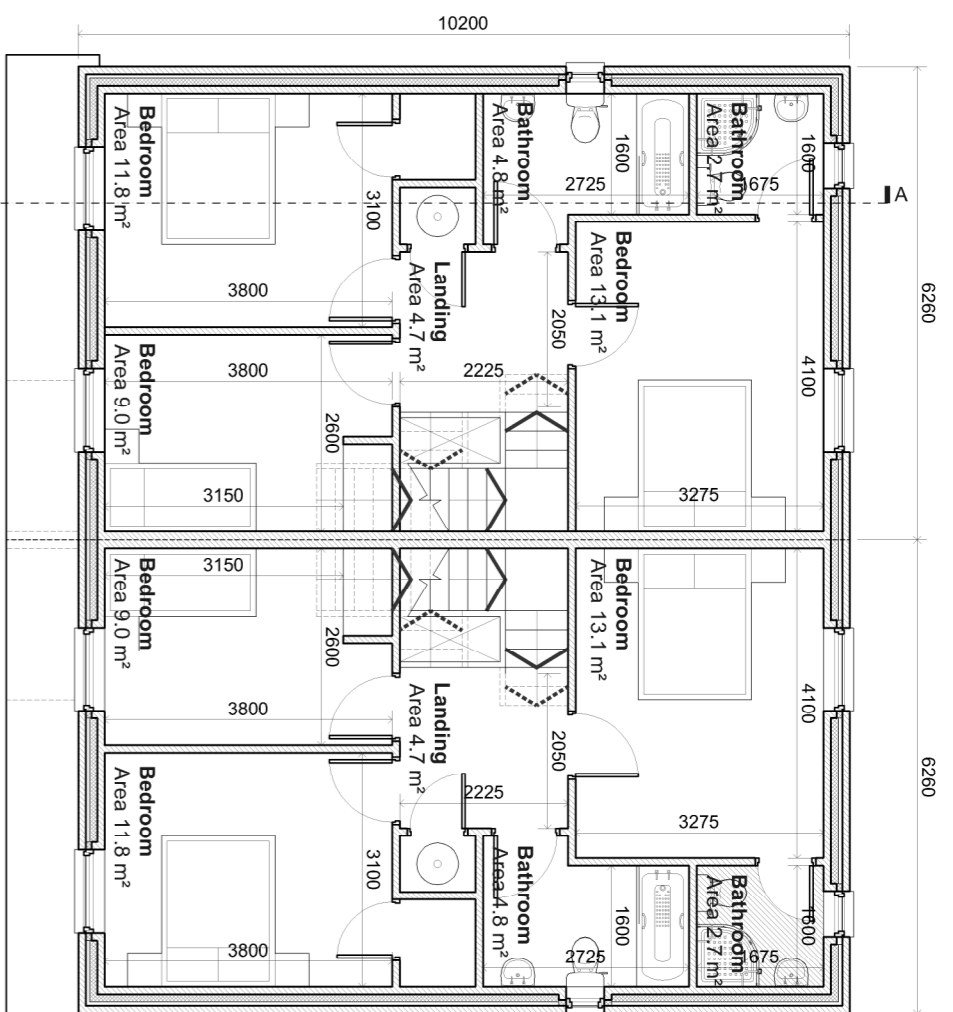

HOUSE TYPE B1  
FIRST FLOOR PLAN  
SCALE 1:100

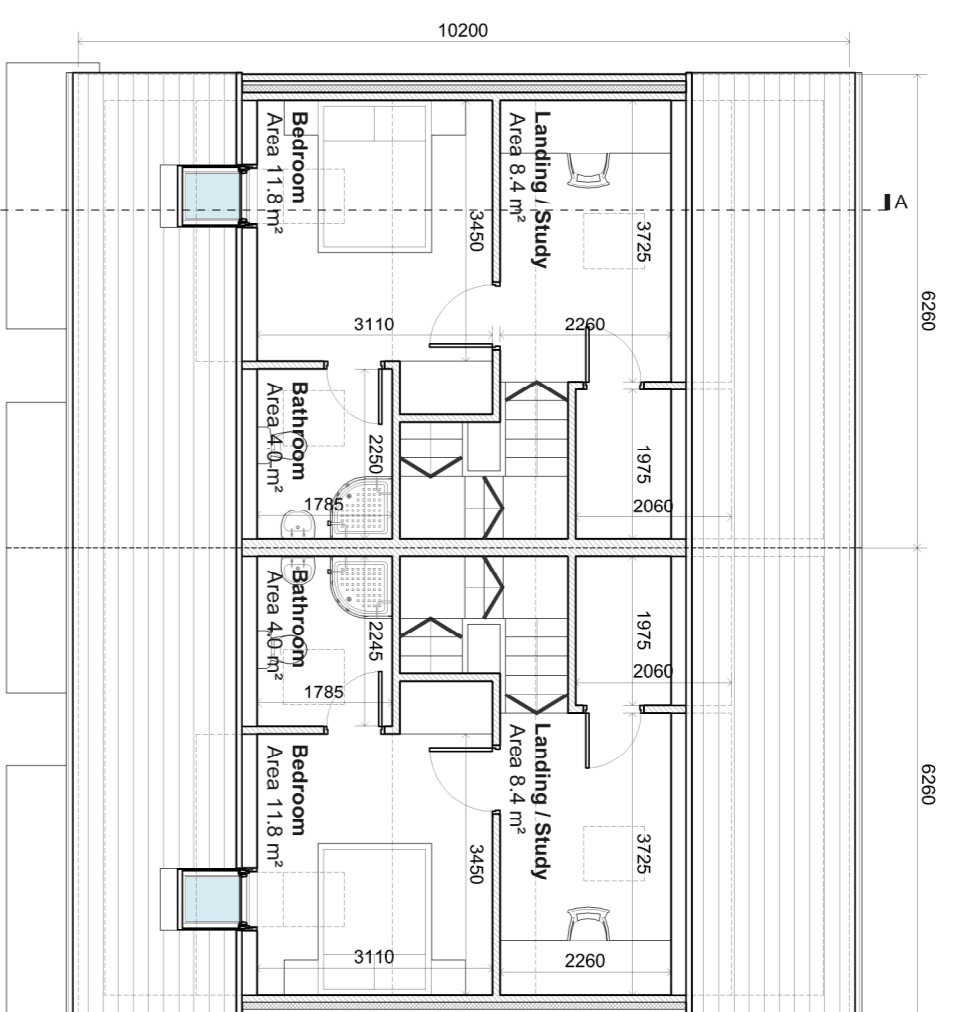


HOUSE TYPE B1  
SECOND FLOOR PLAN - OPTIONAL ATTIC CONVERSION  
SCALE 1:100




FRONT ELEVATION  
SCALE 1:100



REAR ELEVATION  
SCALE 1:100

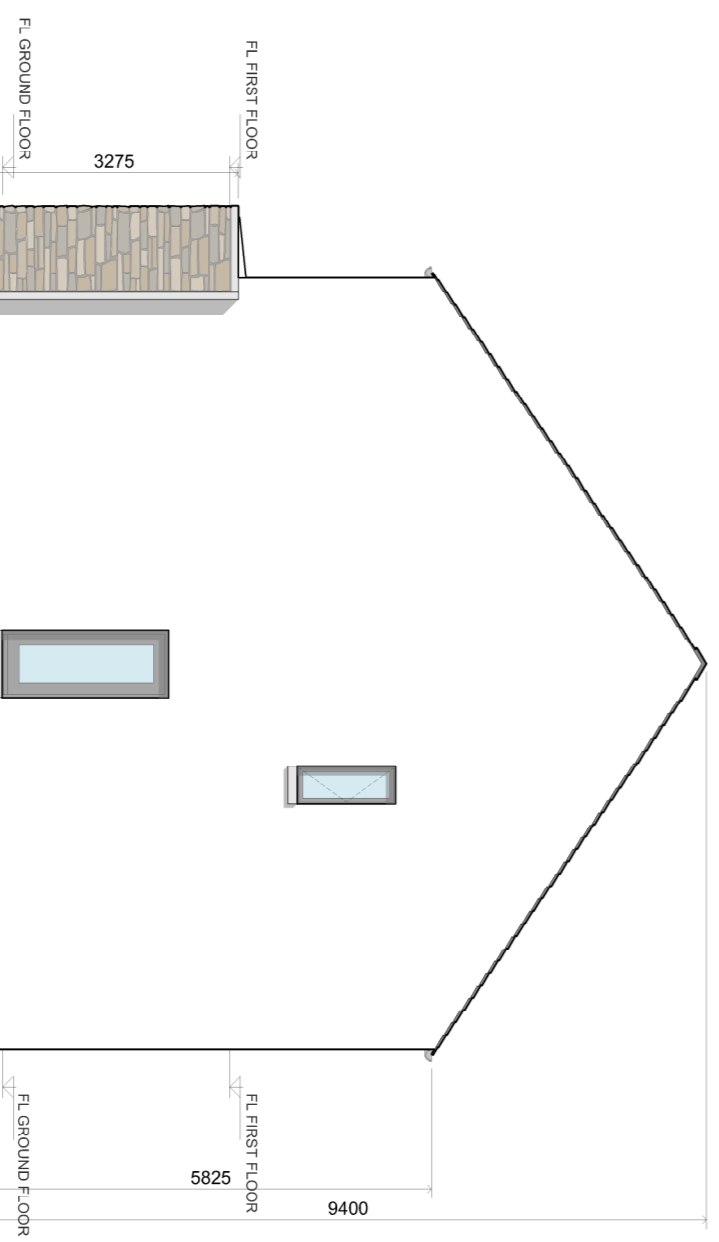

HOUSE TYPE B1  
SIDE ELEVATION  
SCALE 1:100

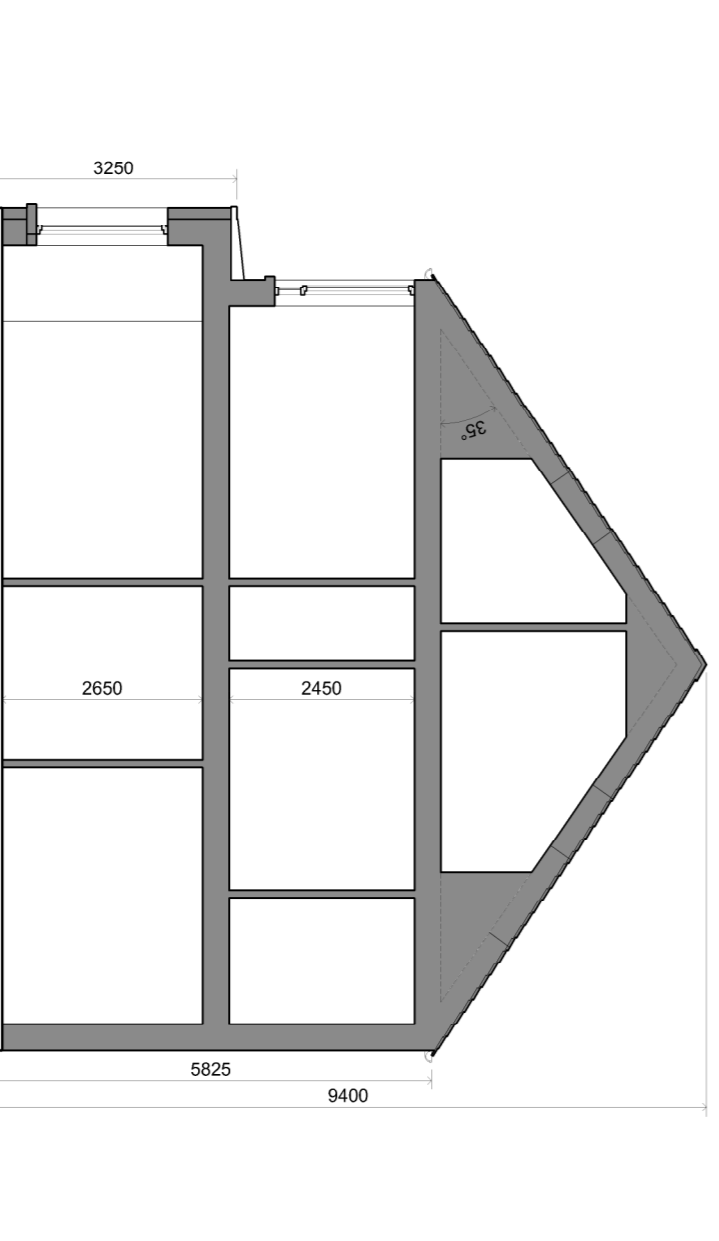

SECTION AA  
SCALE 1:100

- Conditions of use of this drawing**
- This A1 size drawing is reproduced at a smaller size which makes these conditions difficult to read. If this A1 size drawing is reproduced at a smaller size which makes these conditions difficult to read, the user must refer to the original drawing for the correct interpretation of the drawing.
  - The drawing is the property of the architect and is not to be used for any other purpose without the written consent of the architect. No part of the drawing may be copied or reproduced in any form or by any means without the written consent of the architect.
  - The drawing is not to be used for any other purpose without the written consent of the architect. No part of the drawing may be copied or reproduced in any form or by any means without the written consent of the architect.
<b>PROJECT:</b>	Housing Development, Moneyduff, Charmore, Co Galway
<b>CLIENT:</b>	Archit Ltd
<b>DRAWING:</b>	House Type B
<b>GENERAL PURPOSE:</b>	General Arrangement Drawings
<b>DRAWING NO.:</b>	B.S
<b>DRAWING DATE:</b>	E.T
<b>DRAWING SCALE:</b>	1:100
<b>DRAWING REFERENCE:</b>	2325-P-014
<b>APPROVED:</b>	DATE: FEB 2019
<b>REV. NO.:</b>	REV. NO.

**preliminary**  
**not for construction**