



FIRST FLOOR PLAN
SCALE 1:100

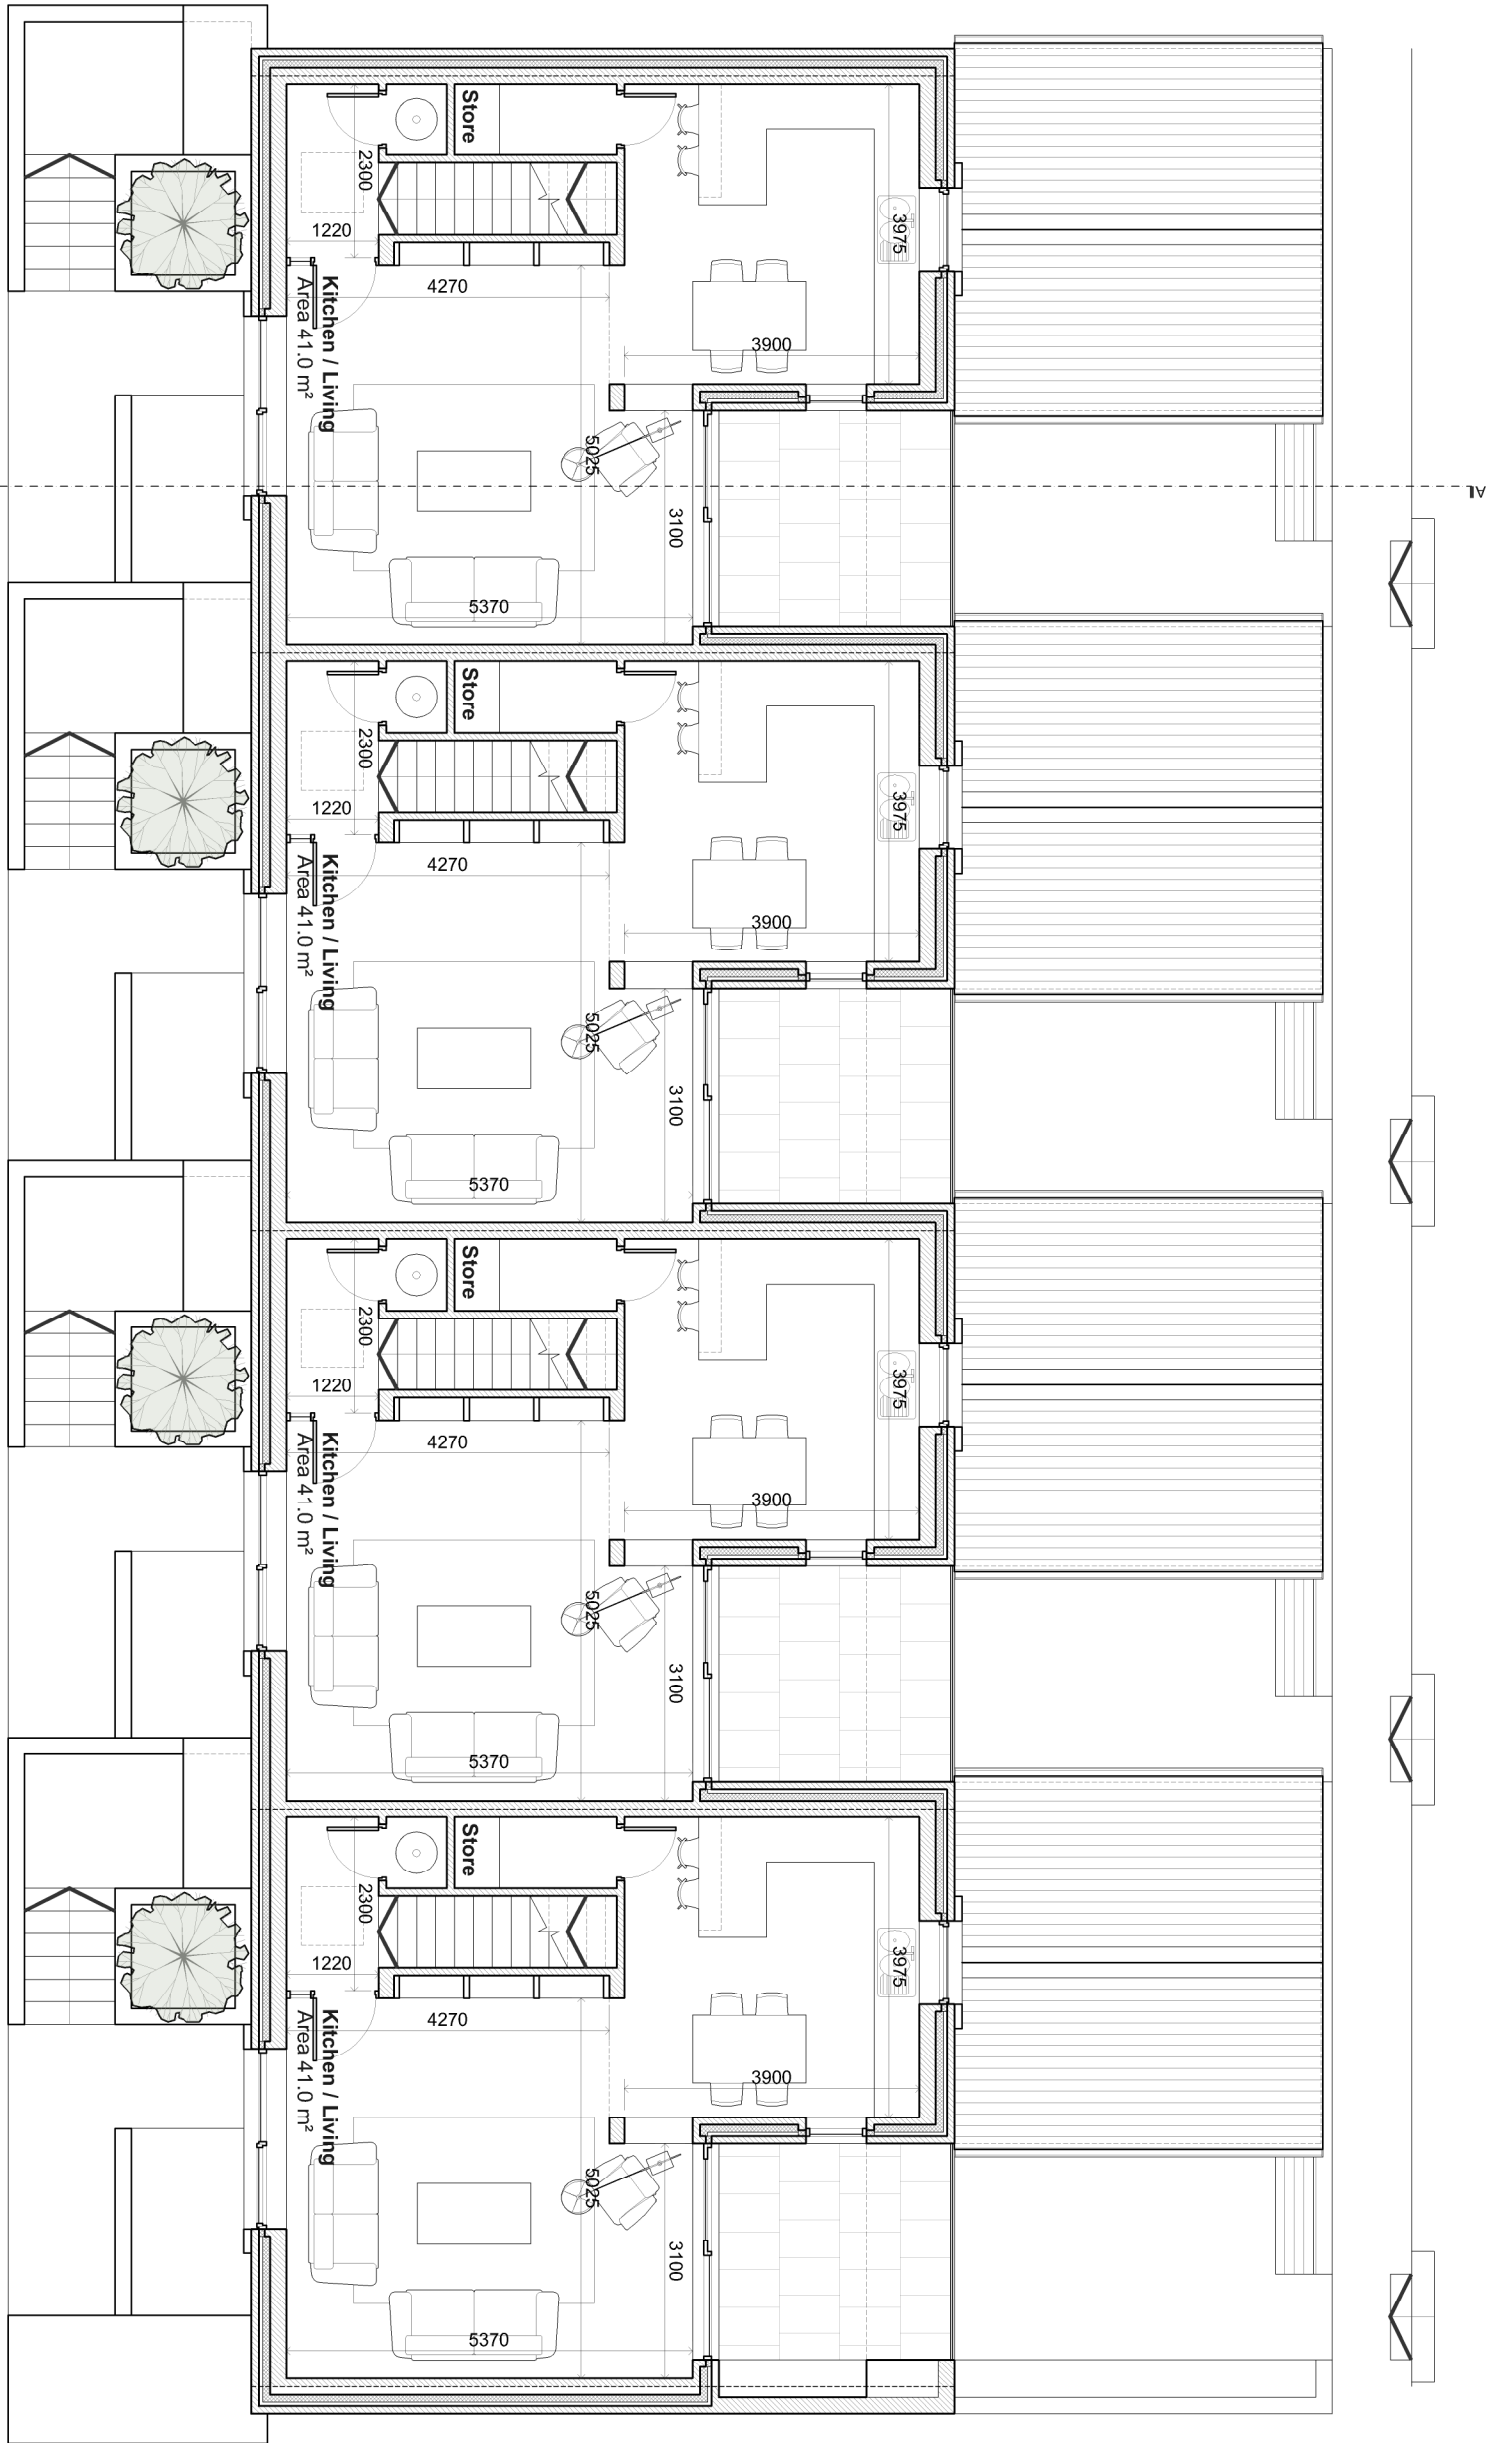

SECOND FLOOR PLAN
SCALE 1:100

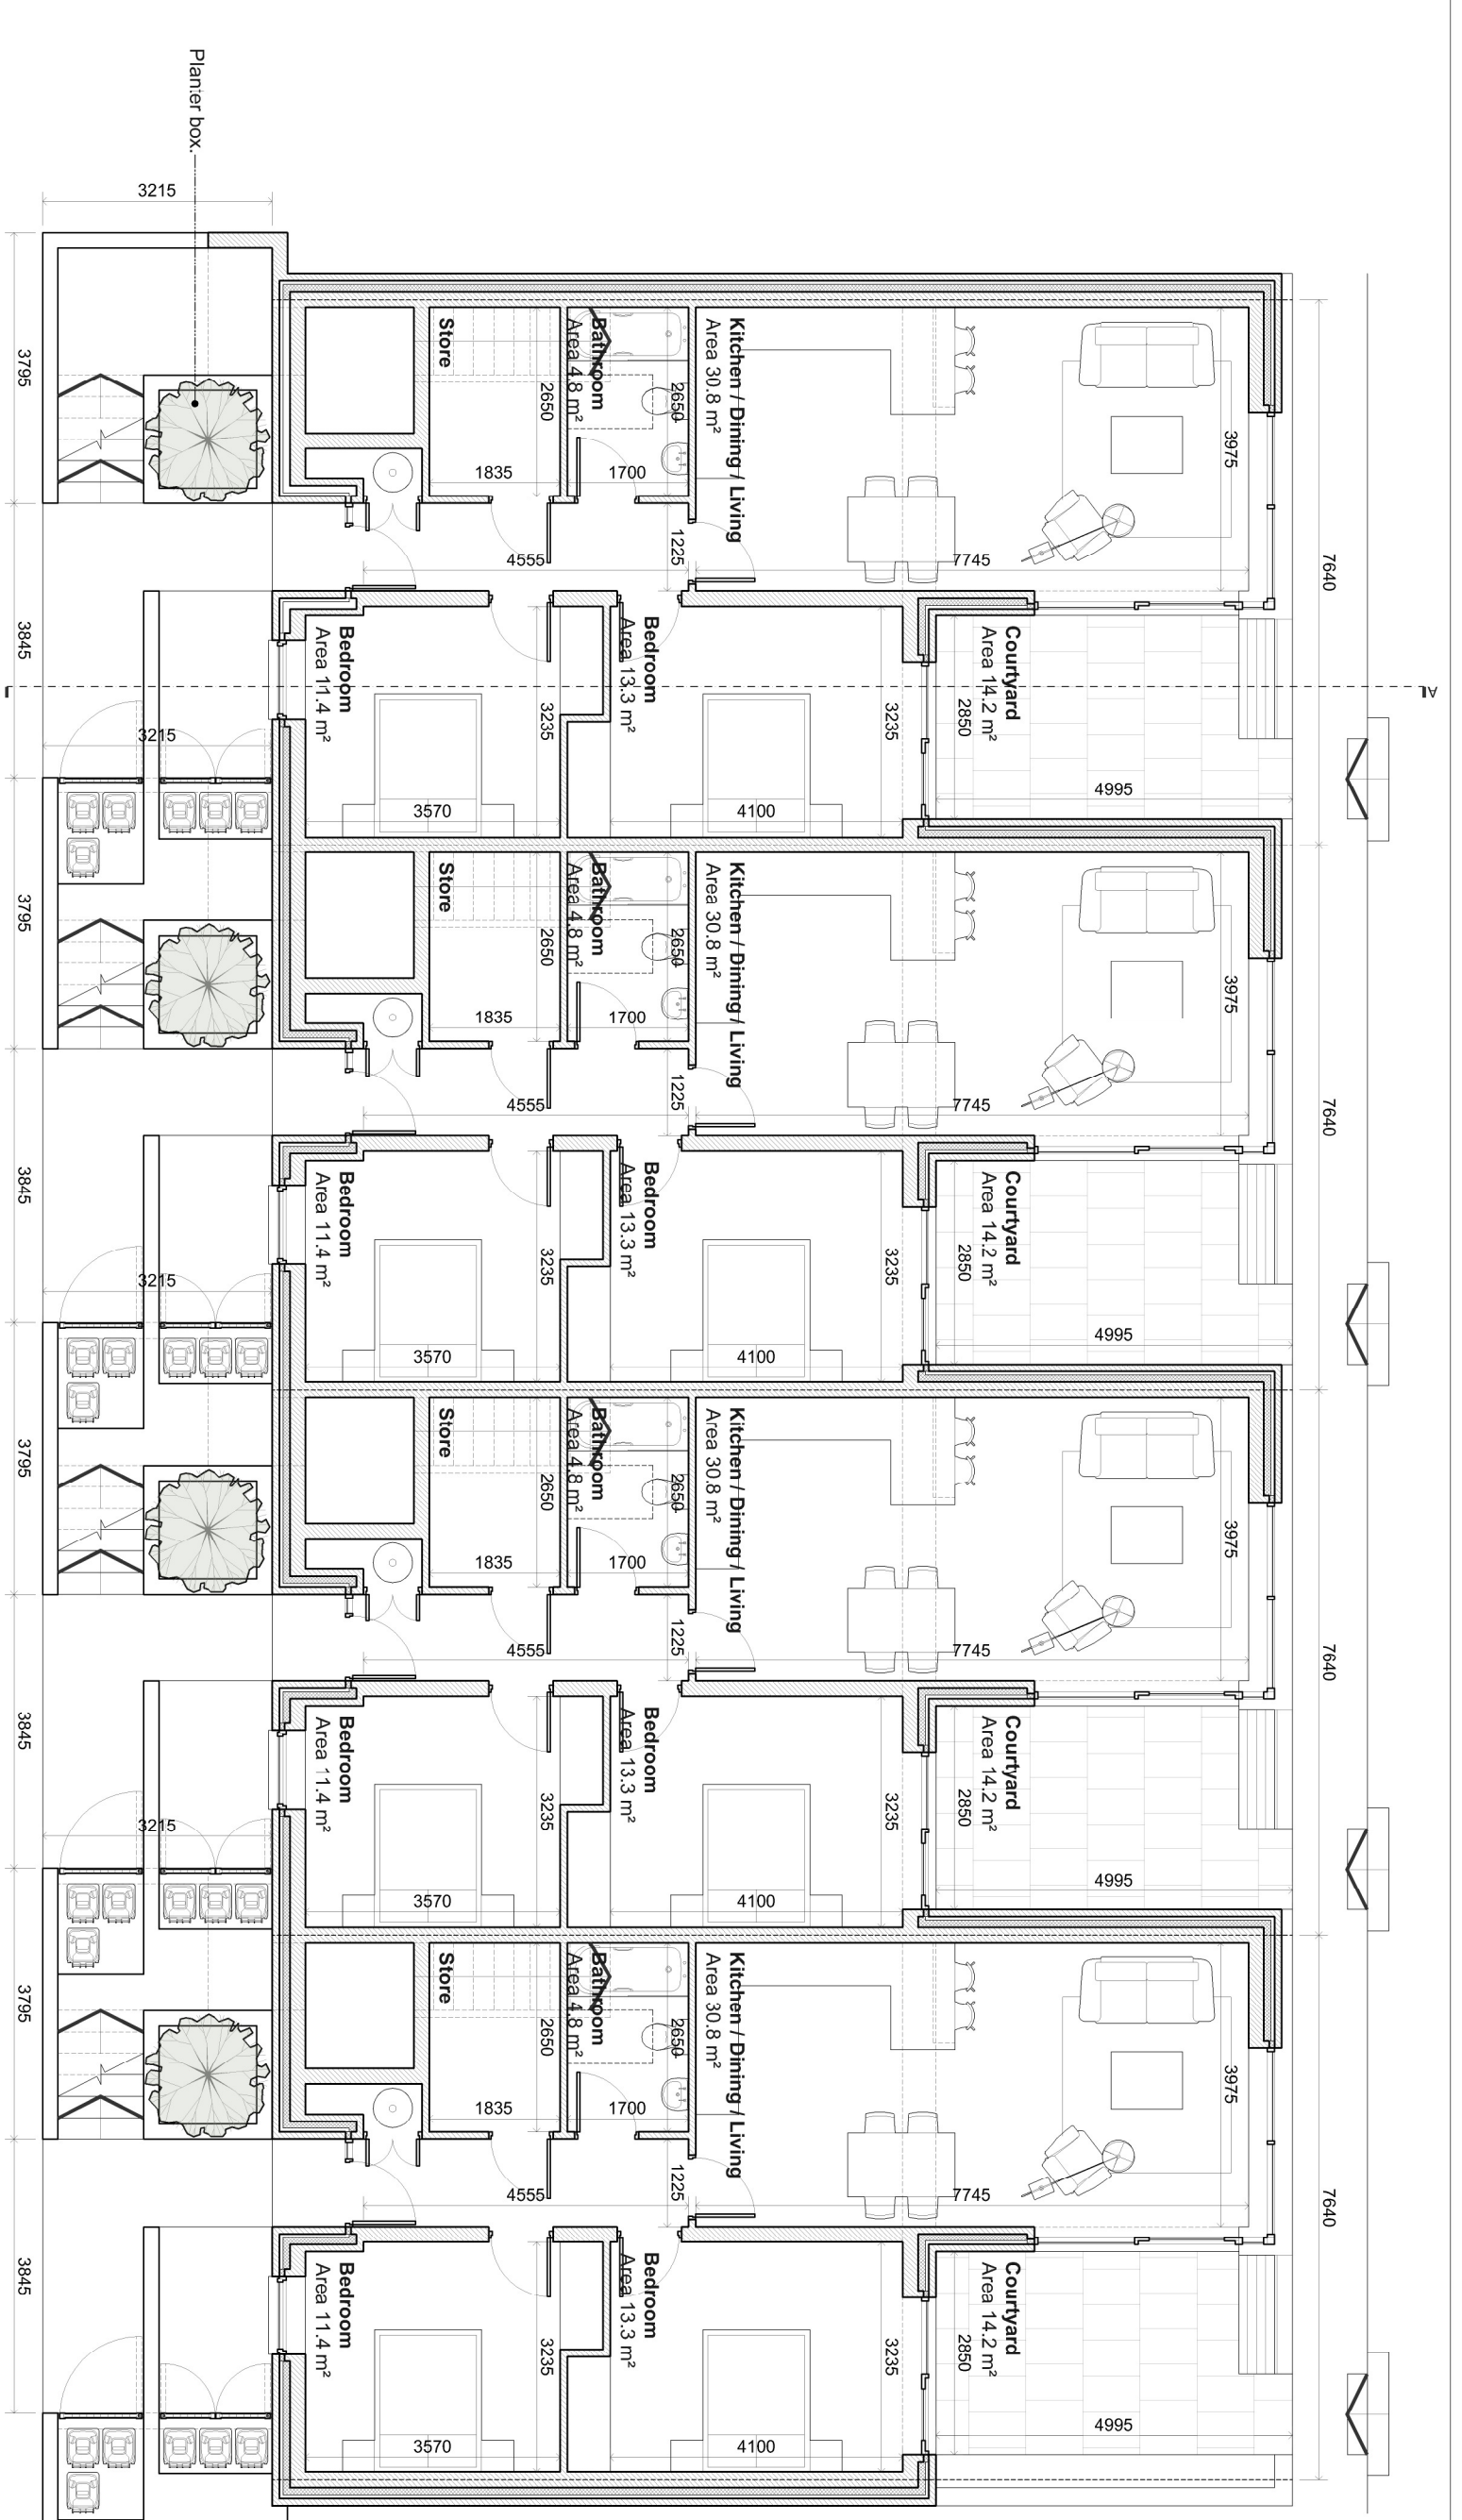

GROUND FLOOR PLAN
SCALE 1:100



ENTRANCE ELEVATION
SCALE 1:100



COURTYARD ELEVATION
SCALE 1:100

REFER TO SITE LAYOUT PLAN
FOR INDIVIDUAL HOUSE
FLOOR LEVELS AND HOUSE
ORIENTATION

Conditions of use of this drawing

1. This A1 size drawing is reproduced at a smaller size which makes these conditions difficult to read. The drawing is intended to be used as a reference only. It is not to be used for construction.

2. The drawing is to be read only for the purpose of the project. It is not to be used for any other purpose. The drawing is not to be used for any other purpose. The drawing is not to be used for any other purpose.

Project: Housing Development, Murreydrift, Carmarone, Co Galway
Client: Attitude
Drawings: Duplex Block 2 (4 no. - 133 to 164 nos.)
General Arrangement Drawings
Stage 3
Scale: B/S
Drawing Reference: 2223-P-024

Approved: [Signature]
Date: Feb 2019

Simon Kelly Architects
21 Middle Street
Galway
+353 91 501 2349
Cox & Yord
Westport, Mayo
+353 98 24 414
mill@skja.ie
www.skja.ie