


HOUSE TYPES C and B - FRONT CURTLAGE DETAIL
SCALE 1:100



HOUSE TYPES C and B - FRONT ELEVATION
SCALE 1:100

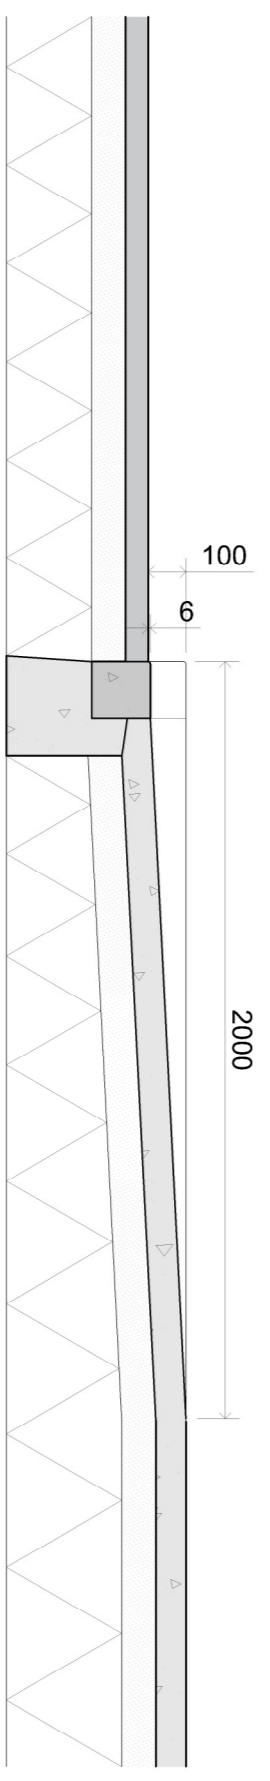

DROPPED KERB DETAIL
SCALE 1:20

preliminary
not for construction

Conditions of use of this drawing
Note: If this A1 size drawing is reproduced at a smaller size which makes these conditions difficult to read, please contact the Architects office for a larger copy of these conditions.
1. This drawing is the property of the Architects and is to be used only for the project and site for which it was prepared. It is not to be used for any other project or site.
2. No part of this drawing is to be copied, reproduced, stored in a retrieval system, or transmitted in any form or by any means, electronic, mechanical, photocopying, recording, or by any information storage and retrieval system, without the prior written permission of the Architects.
3. The drawing is to be used only for the project and site for which it was prepared. It is not to be used for any other project or site.
4. Where the Architects conditions of engagement provide that the Engineer shall complete, verify or certify the design, the Engineer shall be responsible for the design and the Engineer shall be liable for any loss, damage or injury caused by the design, whether or not the design is prepared by the Engineer.
5. The drawing is to be used only for the project and site for which it was prepared. It is not to be used for any other project or site.
5. Do not scale or measure the drawing. If you need to know the dimensions of the drawing, please contact the Architects office for a larger copy of these conditions.
6. All dimensions are given in millimetres unless otherwise stated.
7. Where the drawing contains dimensions, the dimensions shall be taken from the centre of the drawing unless otherwise stated.
8. The drawing is to be used only for the project and site for which it was prepared. It is not to be used for any other project or site.
PROJECT:		Housing Development, Moneyduff, Oramore, Co Galway	
CLIENT:	Atium Ltd	DESIGNER:	Simon Kelly Architects
PROJECT:	House Type C	DATE:	Feb. 2019
DRAWING PURPOSE:	Front Curtilage Detail	APPROVED:	
DRAWING SCALE:	1:100	DATE:	Feb. 2019
DRAWING REFERENCE:	2325-P-028	REV. NO.:	

Simon Kelly Architects
21 Middle Street,
Galway
+353 91 56 2949
Cox's Yard,
Westport, Mayo
+353 98 24 414
mail@sk.ie
www.sk.ie