



1 South East Elevation
1 : 100

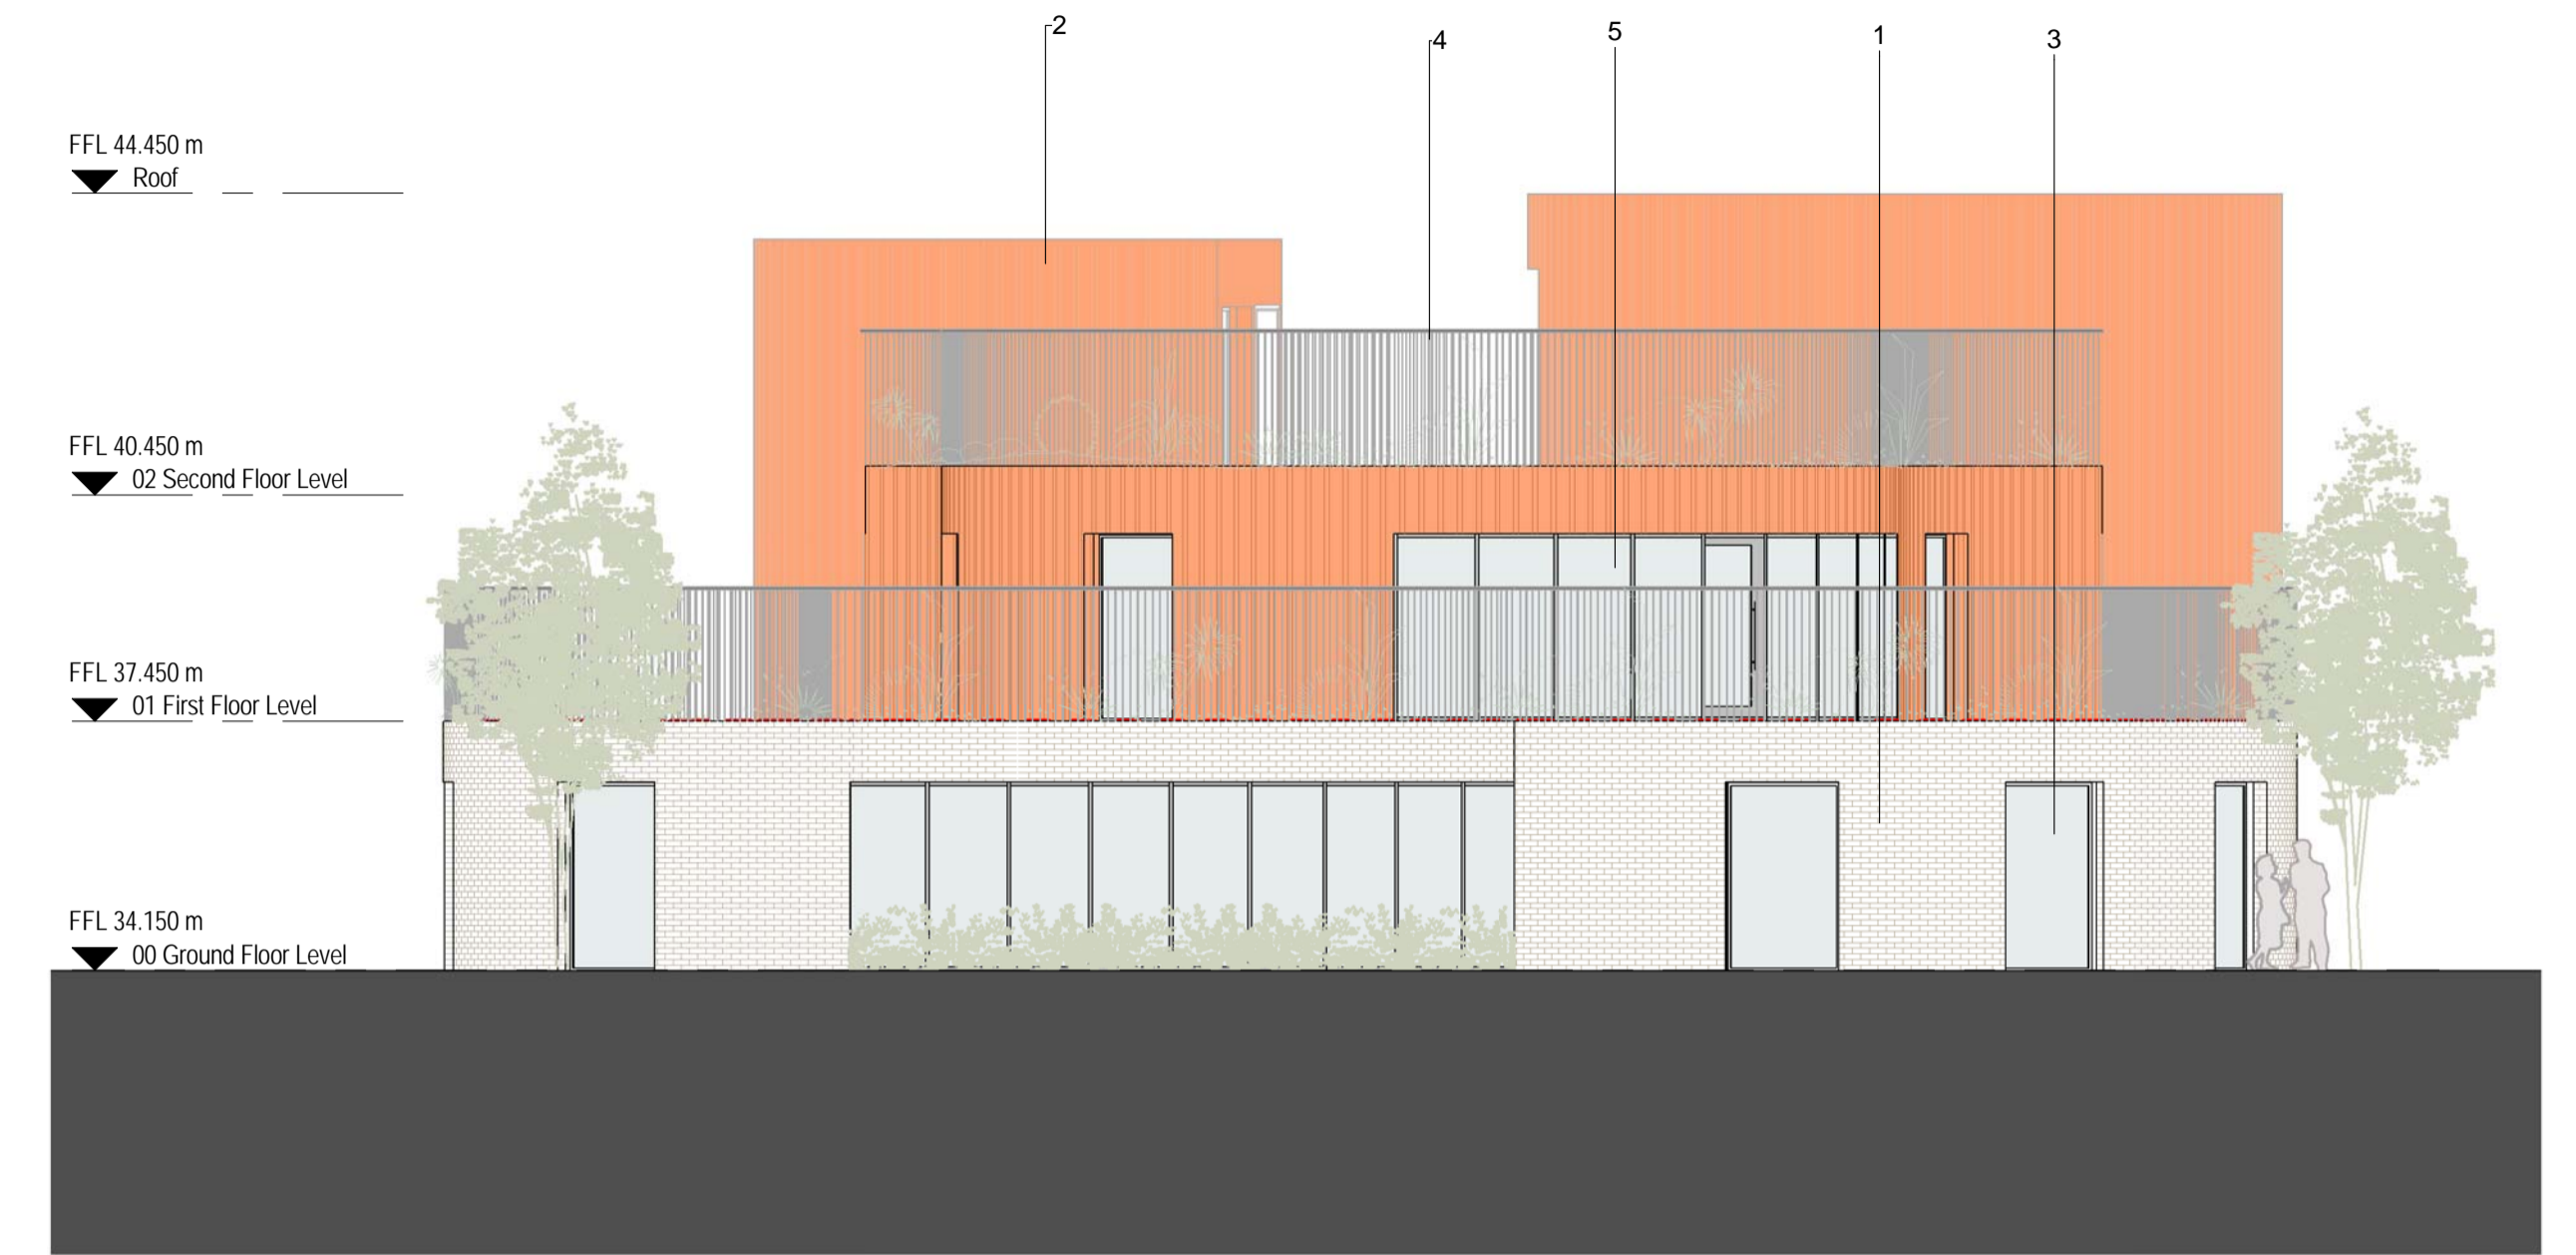

2 North East Elevation
1 : 100




3 North West Elevation
1 : 100

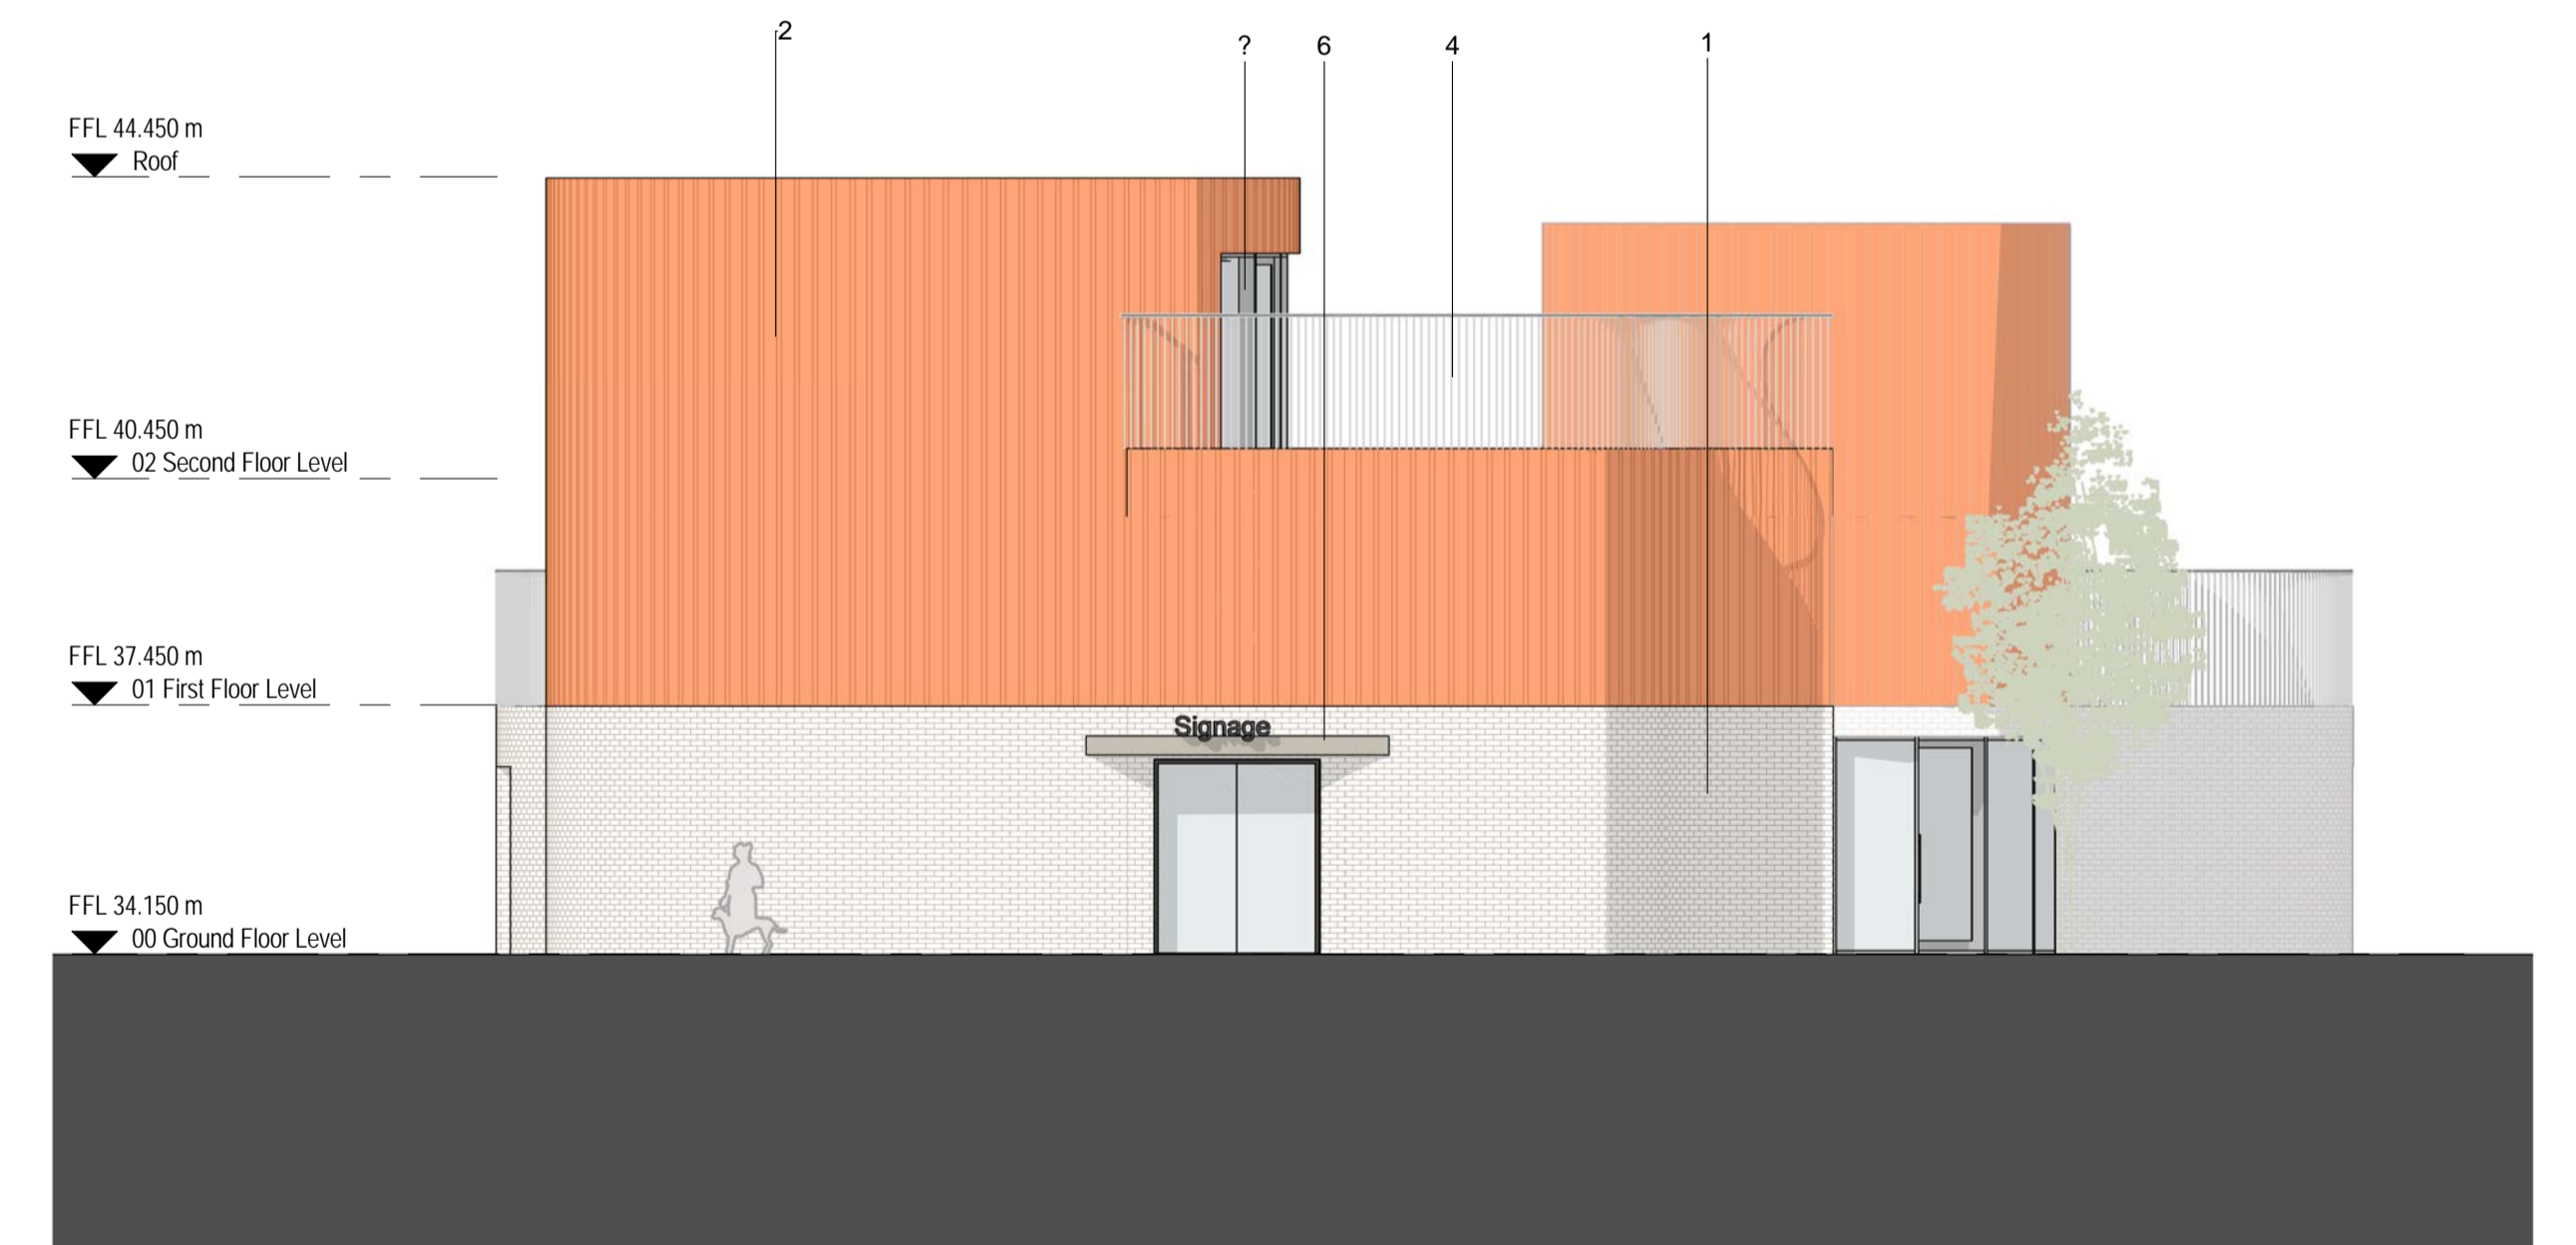

4 South West Elevation
1 : 100

REV.	DATE:	DETAILS:	INITIALS:

Legend	
1	Buff/ Yellow Coloured Brick, Bradgate Light Buff or similar approved.
2	Corten steel
3	Full height, clear glazed window.
4	Grey painted galvanised mild steel railing.
5	Curtain wall
6	Concrete Overhang

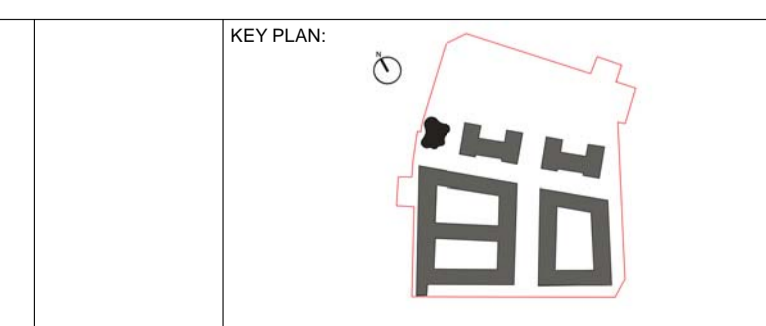

PLUS ARCHITECTURE <small>Chancery Lane, Dublin 8, Ireland. W: www.plusarchitecture.ie T: 353 (0) 1 521 3378</small>		
PROJECT: 334_Chivers Site, Coolock	PROJECT: 334	DATE: 17/08/2017
CLIENT: PLATINUM LAND	DRAWING NO.: 334_CB_04_01	REVISION NO.:
TITLE: Elevations	DRAWN BY.: AM	SCALE AT A1.: 1:100
ISSUE TYPE: Planning	CHECKED BY.: GW	SCALE AT A3.:

Copyright of this drawing is vested in the Architect and it must not be copied or reproduced without consent. Figured dimensions only are to be taken from this drawing. All dimensions must add and are not to be rounded. All dimensions include wall work. PLUS ARCHITECTURE is not to be advised of any variation between drawings and the conditions. © 2017 PLUS ARCHITECTURE. # IN DOUBT ASK