


1 D2 & D2T - West Elevation
1:200

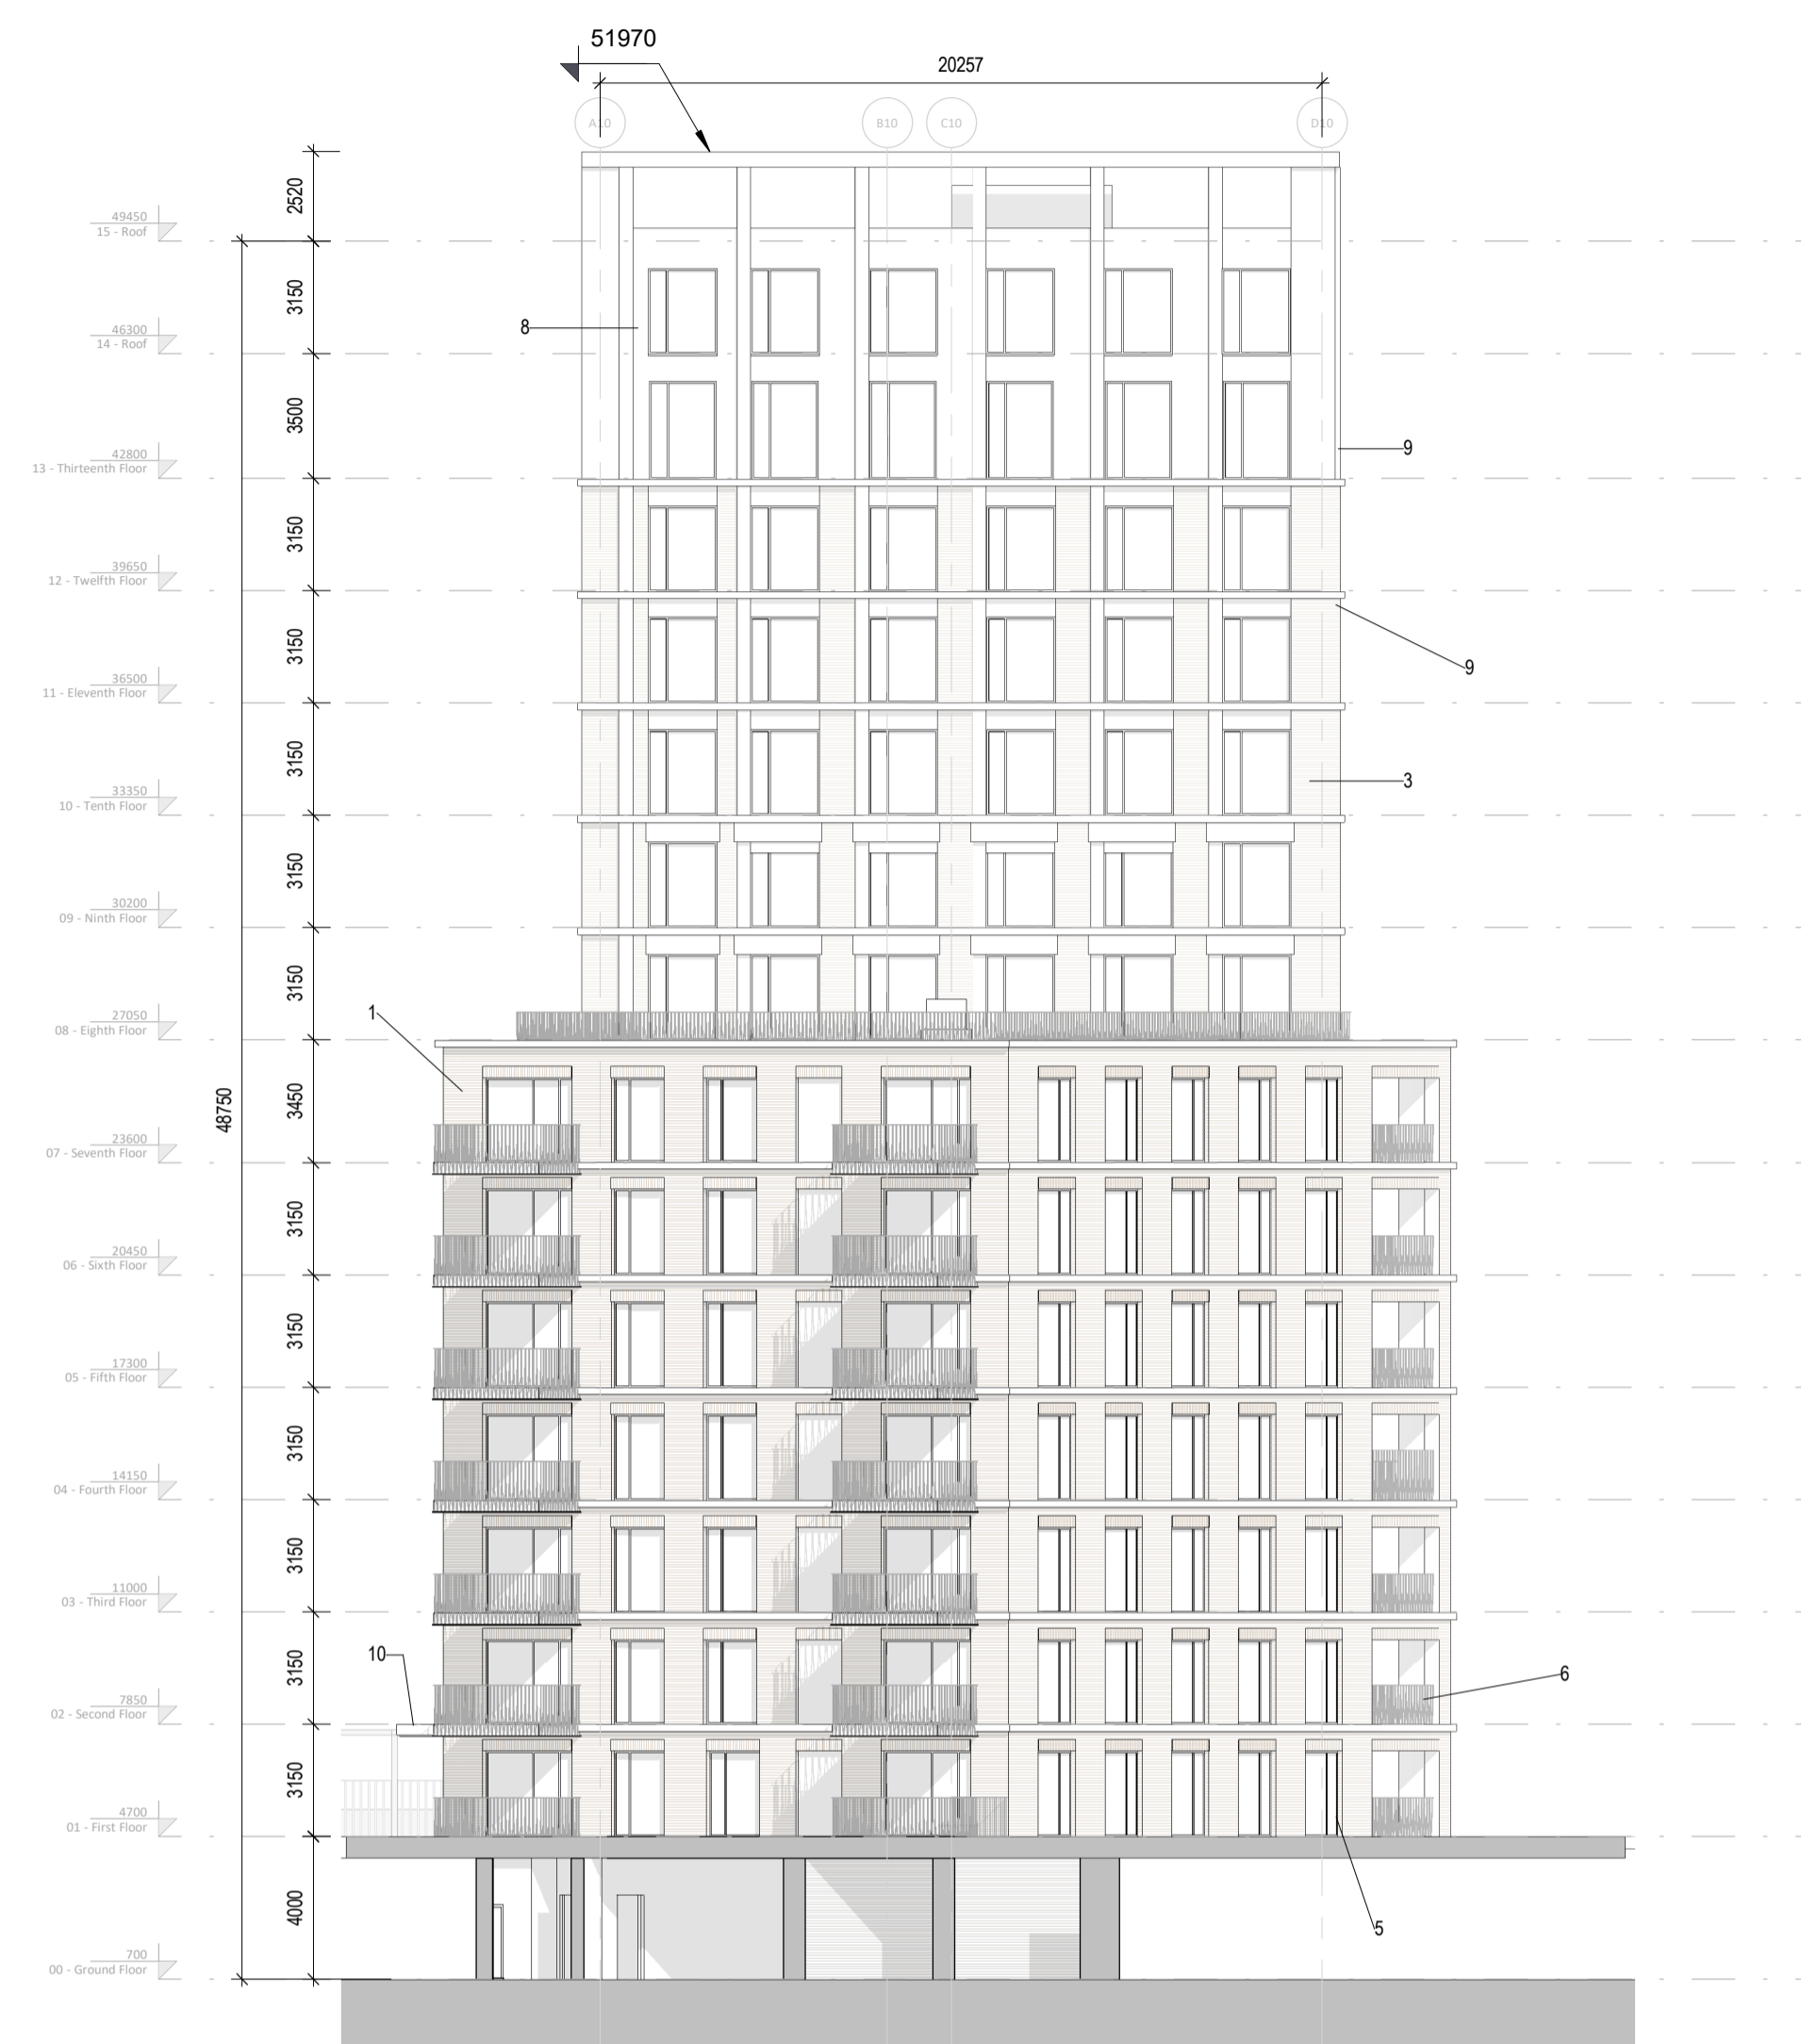


2 D2 & D2T - North Elevation
1:200

MATERIAL LEGEND

- 1- Brick Type A
- 2- Brick Type B
- 3- Brick Type C
- 4- Selected Render
- 5- Selected Aluminum Window System with Spandrel Panel
- 6- Mild Steel Balustrade
- 7- Standing Seam Zinc
- 8- Selected Pressed Metal Panels
- 9- Selected Cast Stone Profiles
- 10- Canopy (Wind Mitigation Measure) with Pressed Metal Finish to Underside

Block D2 Elevations - North & West

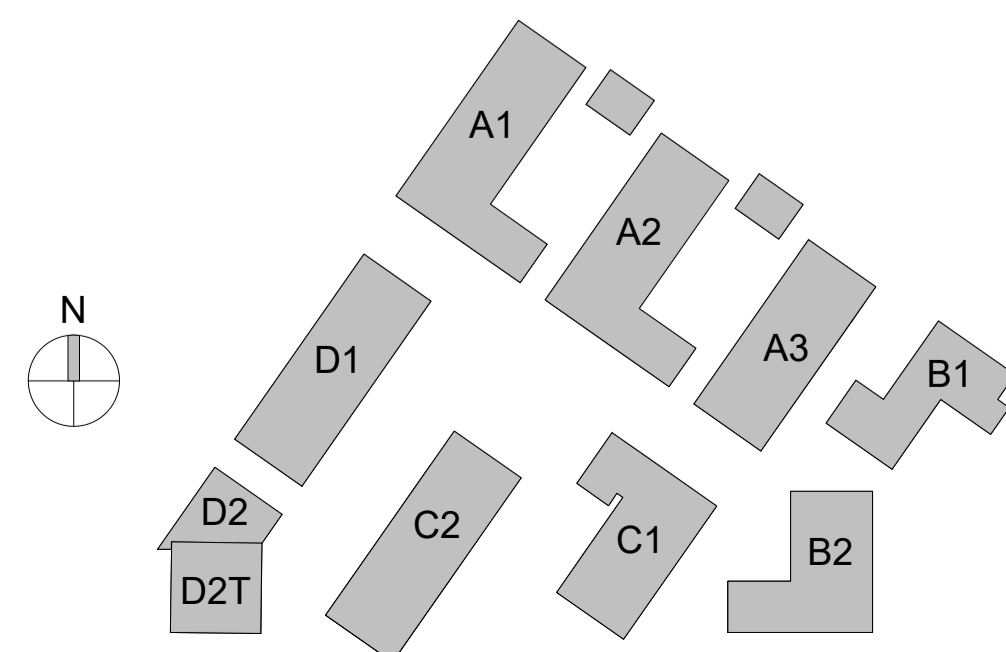

Revision Description	Date	Rev. No.	Issued by
SHD Lodgment to ABP	24-04-2019	1	JS/ES

omahony pike

architecture | urban design
email: info@omahonypike.com
tel: +353 1 202 7400
fax: +353 1 283 0822
www.omahonypike.com

Dublin
The Chapel
Mount St. Anne's
Milltown, Dublin 6
D06 XN52 Ireland

Cork
26 South Mall
Cork City
Co. Cork
T12 R2RV Ireland

Project No.: 1804
Project Lead: DM
Drawn By: JS/ES
Model No.: 1804-OMP-ZZ-ZZ-M3-A-XX-00001
Purpose: Planning
Scale @ A1: 1:200
Date Printed: 24-04-2019
Current Rev.: 1

Project: East Rd SHD
Location: East Wall, Dublin 3
Client: Glenveagh Living Ltd.

Drawing Title: Block D2 Elevations - North & West
Drawing No.: 1804-OMP-D2-ZZ-DR-A-XX-21002

Suitability: Checked By: Date



Figured dimensions only to be used. This drawing is copyright of O'Mahony Pike Architects Ltd. All information is shared as per approved use in accordance with BS1192(2007) + A2(2016), Table 5; Standard Codes for Suitability of Models and Documents. If 'Information Approval Check' is empty, this information has been shared at 50 - WIP.