


THIS DRAWING IS FOR PLANNING PERMISSION PURPOSES ONLY. FURTHER DRAWINGS AND STUDIES WILL BE REQUIRED FOR CONSTRUCTION AND TO ENSURE COMPLIANCE WITH RELEVANT BUILDING REGULATIONS AND STANDARDS.
NOTE: PLEASE REFER TO THE SITE LAYOUT DRAWING FOR ALL FFLS AND THE NORTH POINT ORIENTATION




Contextual West Elevation (Rear to woodland)

1:200

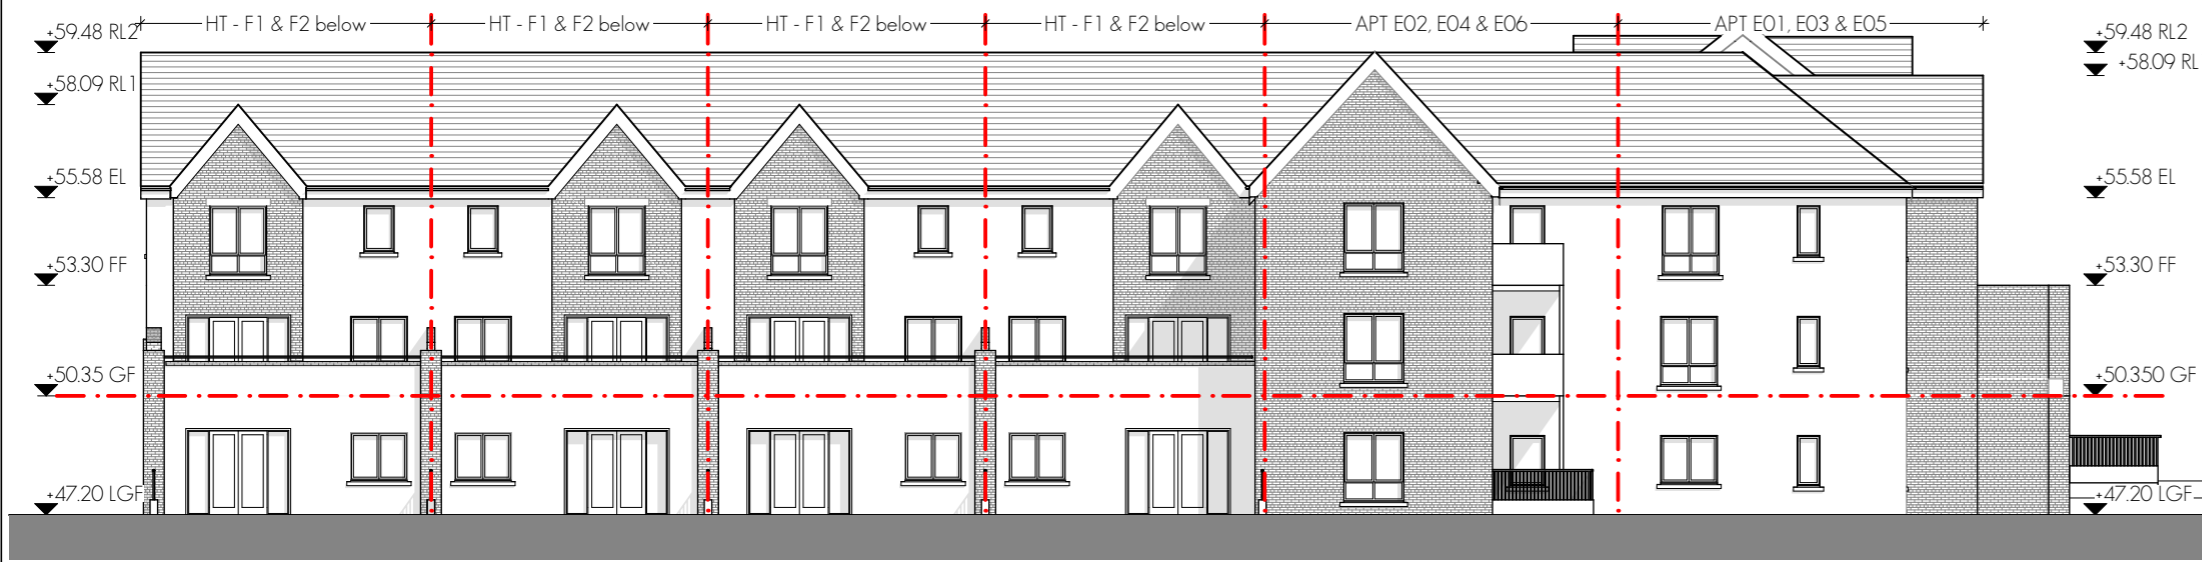

Contextual Rear Elevation (North)

1:200

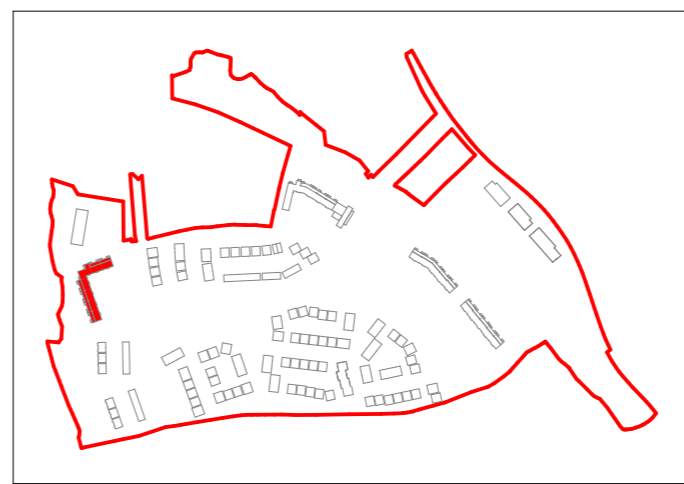

SITE KEYPLAN

Duplex Apartment - Block E
Typical Arrangement
3 Storey Building
Total Building Area: 3,113.7m²

CONTEXTUAL LAYOUT ONLY

PLEASE REFER TO DWGS 18205-PLA-071 TO 18205-PLA-080 FOR GENERAL ARRANGEMENT & DIMENSIONING OF EACH UNIT.

PLEASE REFER TO HQA, REPORT 18205-REP-014, FOR ALL UNIT NUMBERS, ORIENTATIONS ETC

Issued for Planning	GOS MD 12/04/2019	A
Issue Description	dm ckd date rev	
Client	CAIRN HOMES PROPERTIES LTD.	
Project	RESIDENTIAL DEVELOPMENT	
Site	CASTLETREASURE, DOUGLAS, CO. CORK	
Title	DUPLEX APT - BLOCK E - REAR ELEVATIONS	

Meitheal design partners Architects

Project Architect: PATRICK OTOOIE
A3 Sheet Scale: 1:200
Project No: 18205-PLA-086
Issue: A

RIA 2018 03 P

This drawing is a copy right in part of the document and is not to be used for any other purpose without the written permission of the author. It is the responsibility of the user to ensure that the drawing is used for the intended purpose.

S:\2018 CORK\18205\Working drawings\18205-DES-081-086-H BLOCK-E-HT-E01-E06-F1F2.plt Friday 12 April 2019