



CONTEXTUAL FRONT ELEVATION (EAST)

1:200

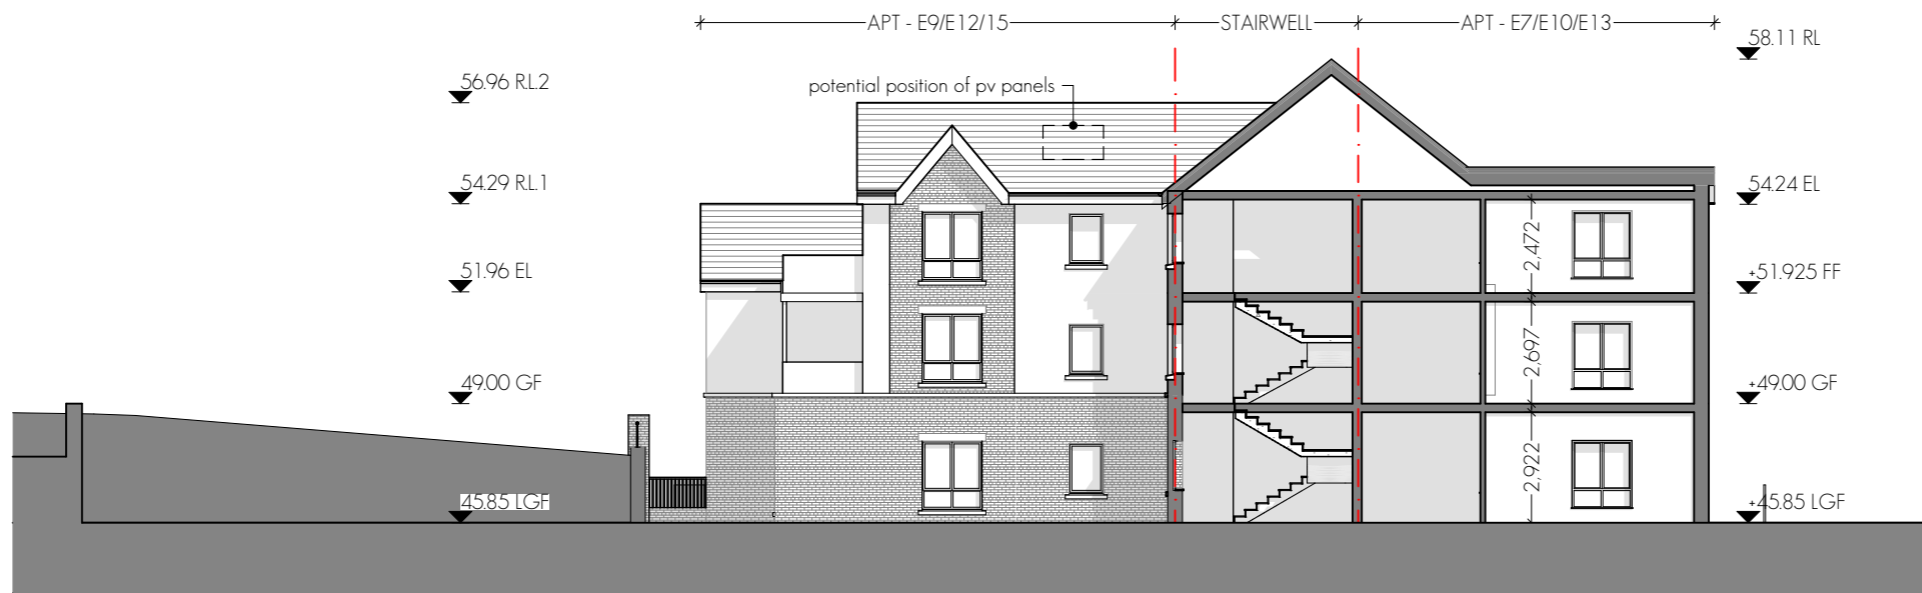

CONTEXTUAL FRONT ELEVATION (EAST) - SHOWING LOWER LEVEL

1:200

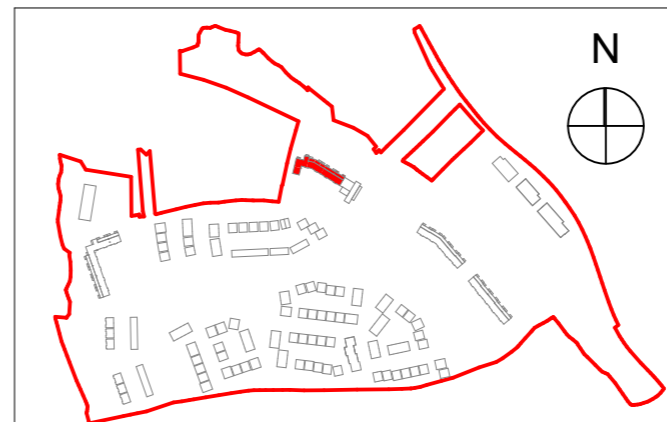

SITE KEYPLAN

Duplex Apartment - Block F
3 Storey Building
Typical Arrangement

CONTEXTUAL LAYOUT ONLY

PLEASE REFER TO DWGS [18205-PLA-071](#) TO [18205-PLA-080](#) FOR GENERAL ARRANGEMENT OF EACH UNIT.

PLEASE REFER TO HQA, REPORT [18205-REP-014](#), FOR ALL UNIT NUMBERS, ORIENTATIONS ETC

Issued for Information		GOS	MD	12/04/2019	A
Issue Description	dm	ckd	date	rev.	
Client:	CAIRN HOMES PROPERTIES LTD.				
Project:	RESIDENTIAL DEVELOPMENT				
Site:	CASTLETREASURE, DOUGLAS, CO. CORK				
Title:	DUPLEX APT - BLOCK F - FRONT ELEVATIONS				

Project Architect: PATRICK OTOOIE
 A3 Sheet Scale: 1:200
 Project No: 18205-PLA-091
 Issue: A

© The drawing is a copy right in part of the document may be used or reproduced in any form or by any means without the written permission of the author or copyright holder. All rights reserved.

S:\2018 CORK\18205\Working drawings\18205-DES-087-092-G (BLOCK-F-FRONT ELEVATIONS) 12 April 2019