

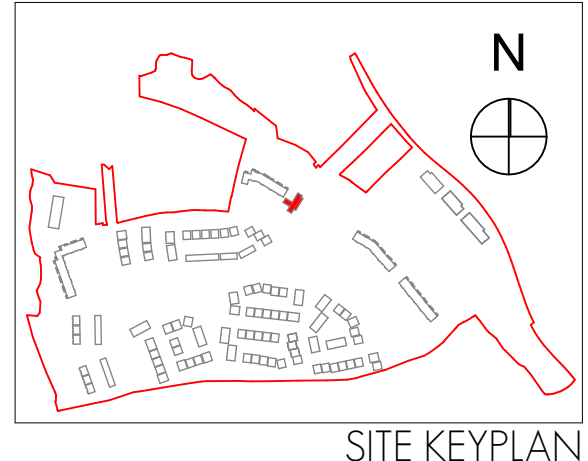


THIS DRAWING IS FOR PLANNING PERMISSION PURPOSES ONLY. FURTHER DRAWINGS AND STUDIES WILL BE REQUIRED FOR CONSTRUCTION AND TO ENSURE COMPLIANCE WITH RELEVANT BUILDING REGULATIONS AND STANDARDS.  
NOTE: PLEASE REFER TO THE SITE LAYOUT DRAWING FOR ALL FFLS AND THE NORTH POINT ORIENTATION

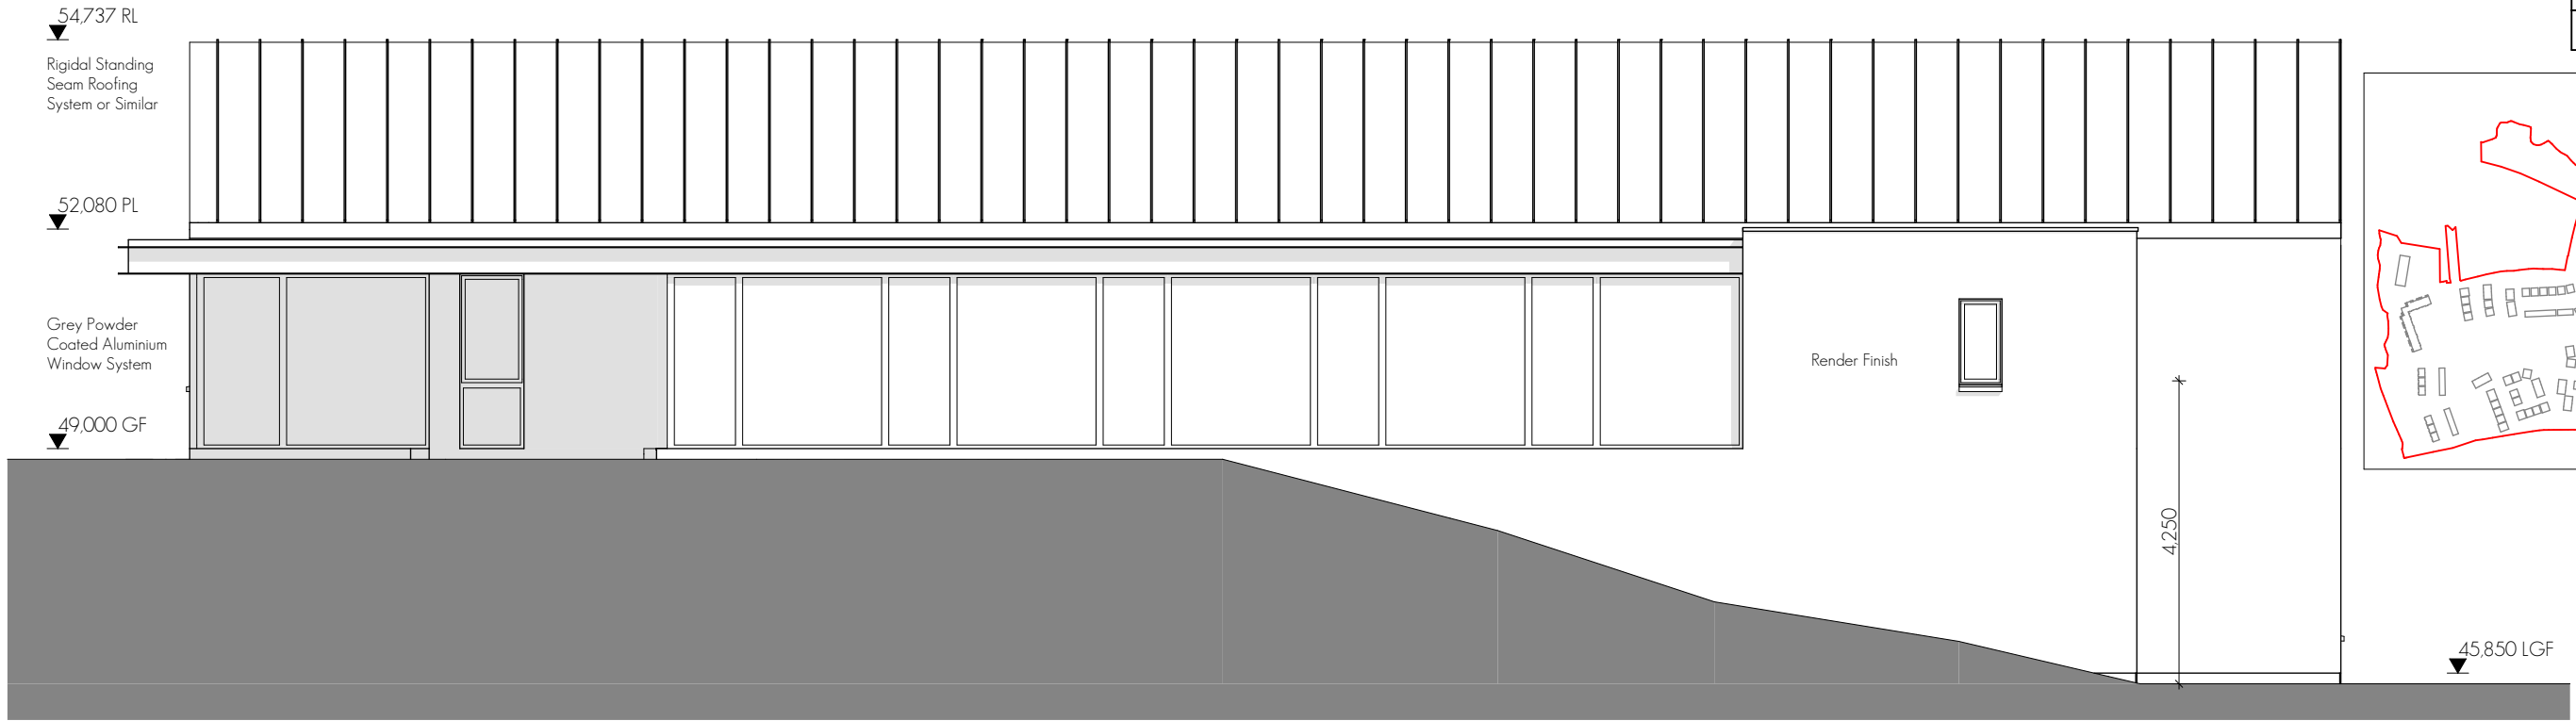

FRONT ELEVATION (EAST)

1:100

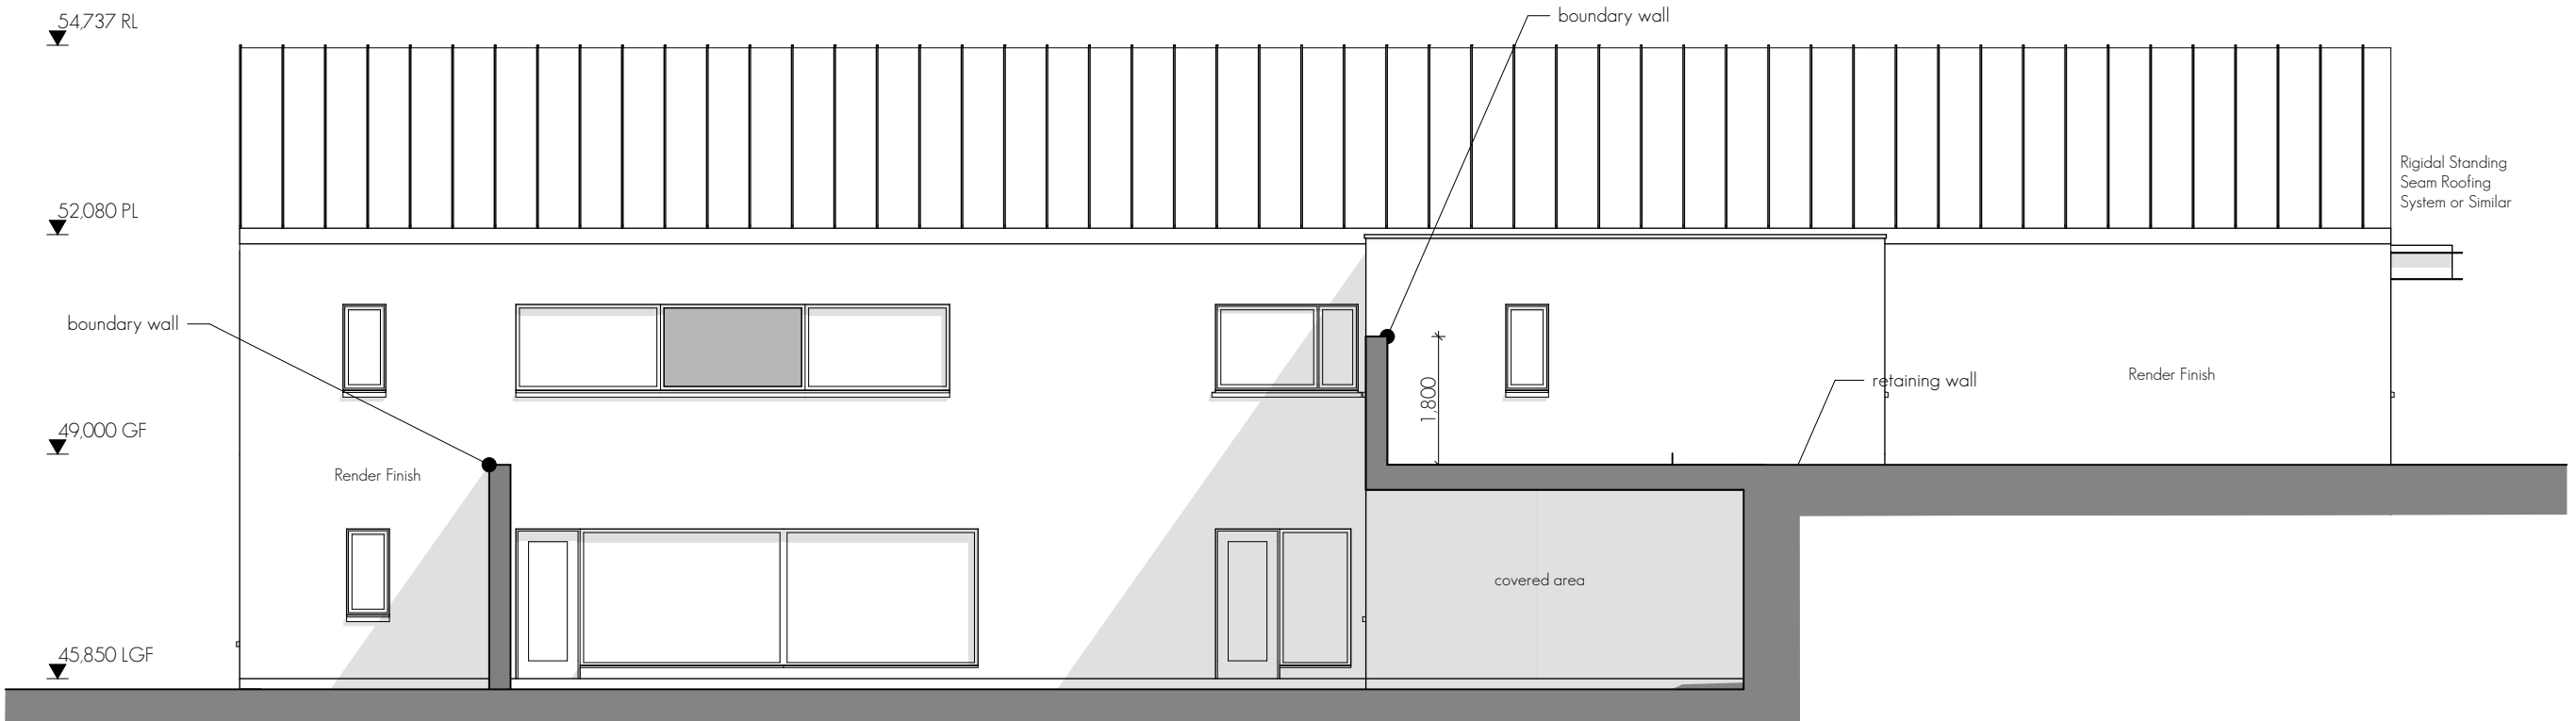

REAR ELEVATION (WEST)

1:100

Issued for Planning	GOS	MD	12/04/2019	A
Issue Description	dm	ckd	date	rev.

Client: CAIRN HOMES PROPERTIES LTD.  
Project: RESIDENTIAL DEVELOPMENT  
Site: CASTLETREASURE, DOUGLAS, CO.CORK  
Title: CRECHE - BUILDING ELEVATIONS

**Meitheal**  
design partners  
Architects

Project Architect: MARK DIGNAM  
A3 Sheet Scale: 1:100  
Project No: 18205-PLA-103  
Issue: A

RIAI 2019 63 P

This drawing is made part of the contract and shall be used for the construction of the works without the written consent of the architect. It shall not be used for any other purpose without the written consent of the architect.

S:\2018\_CORK\18205\Working drawings\18205-SKE-160-H-Creche\pfr\Friday 12 April 2019