




THIS DRAWING IS FOR PLANNING PERMISSION PURPOSES ONLY. FURTHER DRAWINGS AND STUDIES WILL BE REQUIRED FOR CONSTRUCTION AND TO ENSURE COMPLIANCE WITH RELEVANT BUILDING REGULATIONS AND STANDARDS.  
NOTE: PLEASE REFER TO THE SITE LAYOUT DRAWING FOR ALL FLS AND THE NORTH POINT ORIENTATION

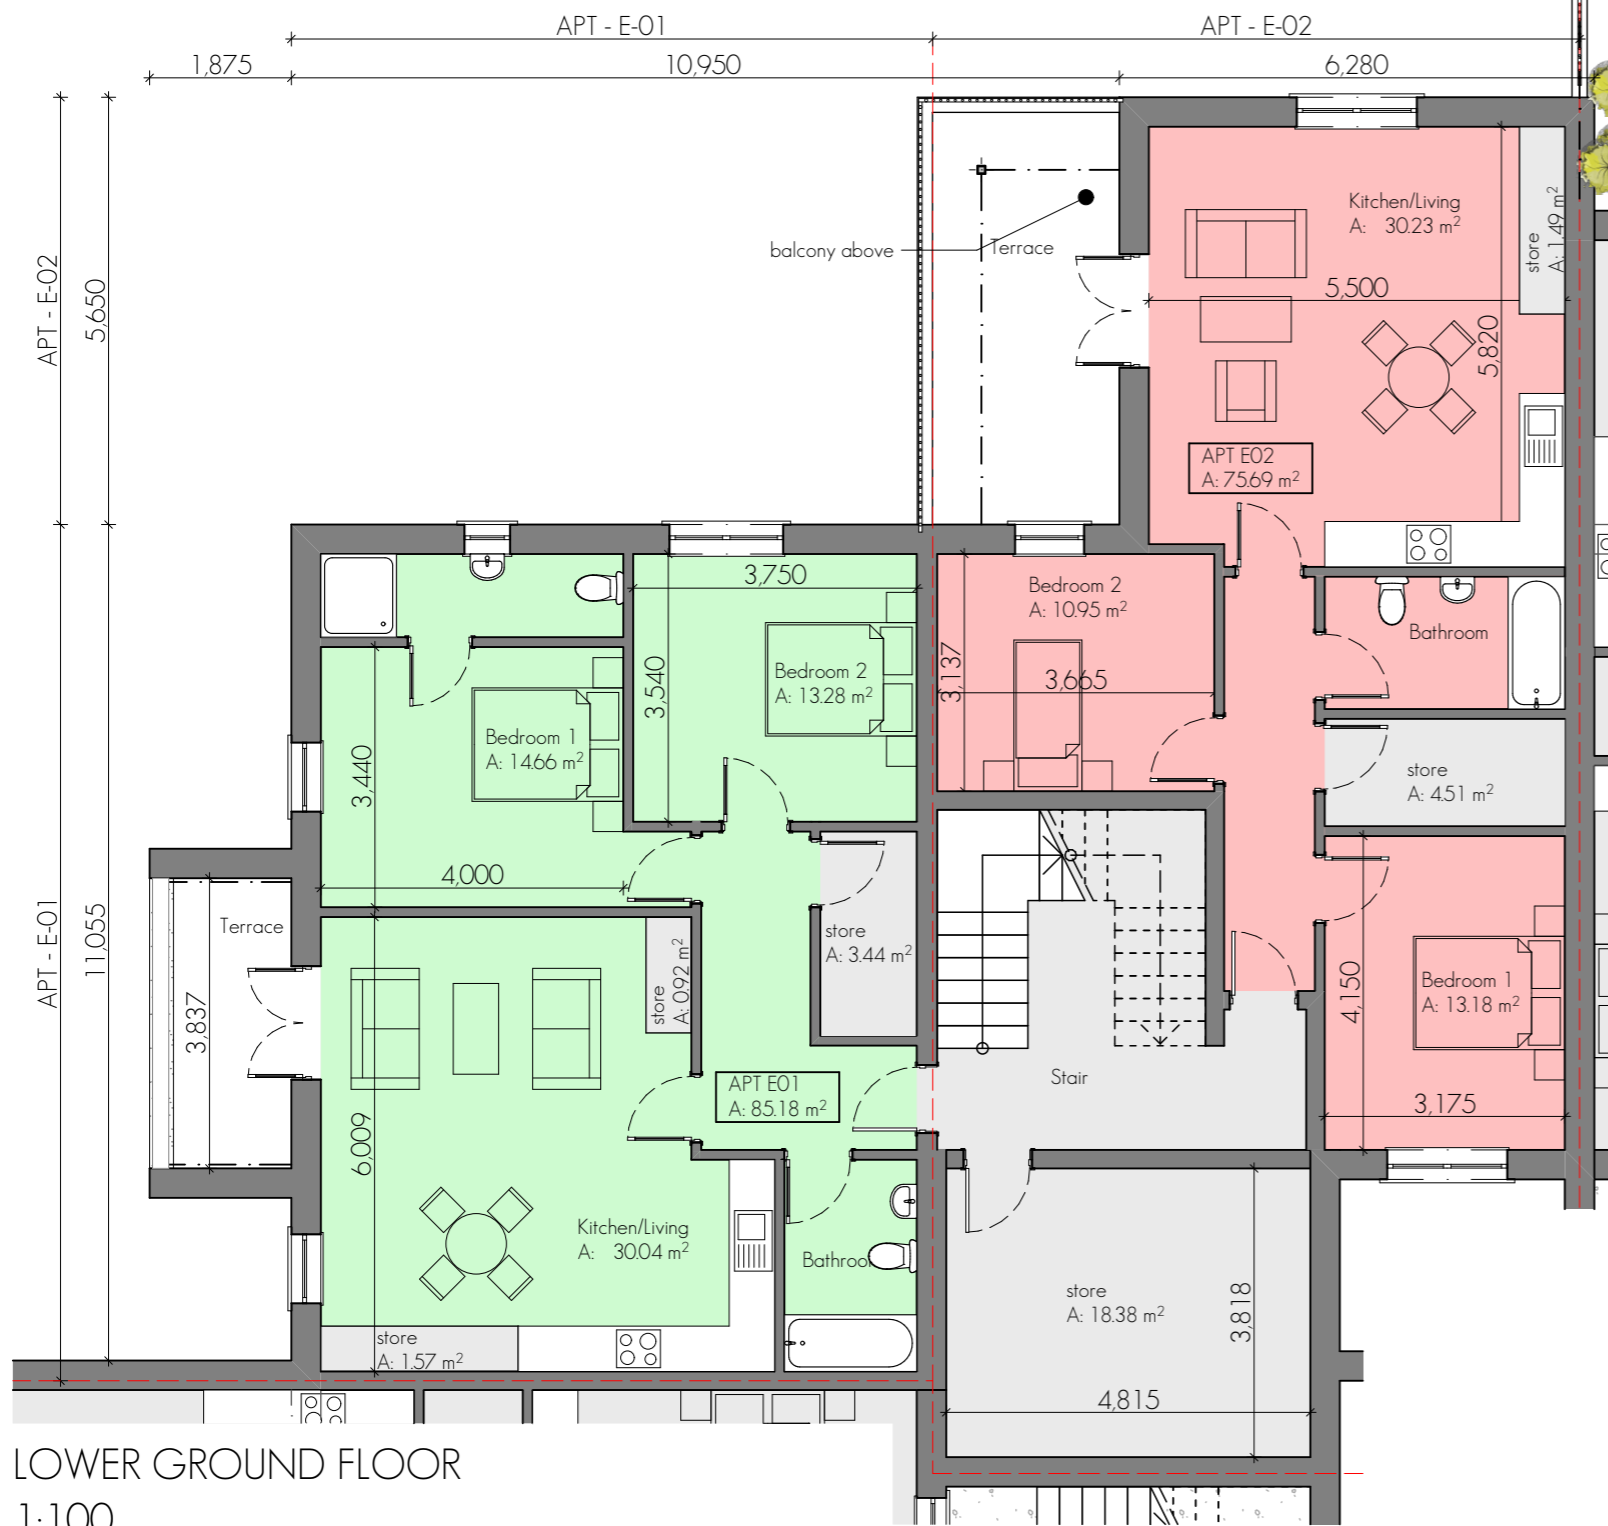

LOWER GROUND FLOOR  
1:100

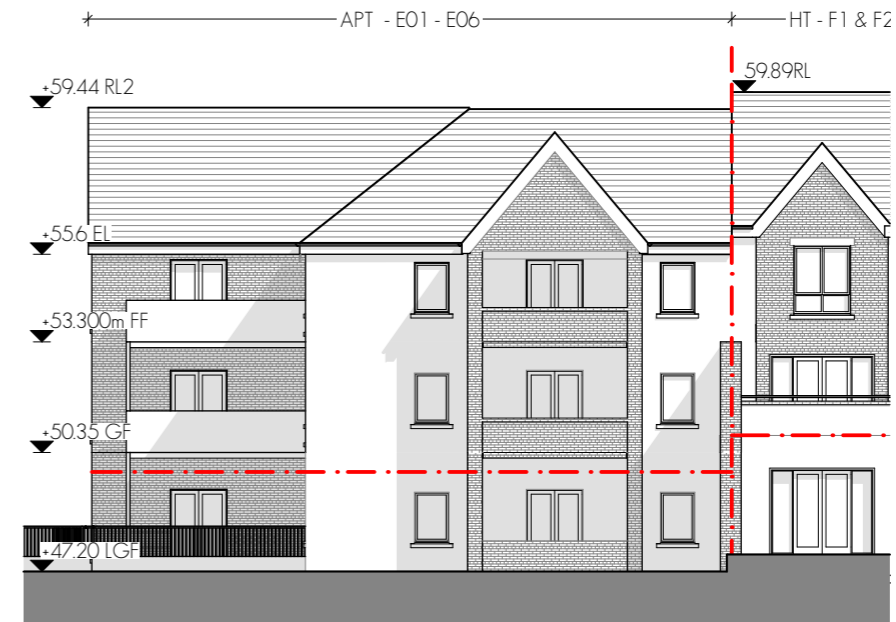

West Elevation (Rear to woodland)  
1:200

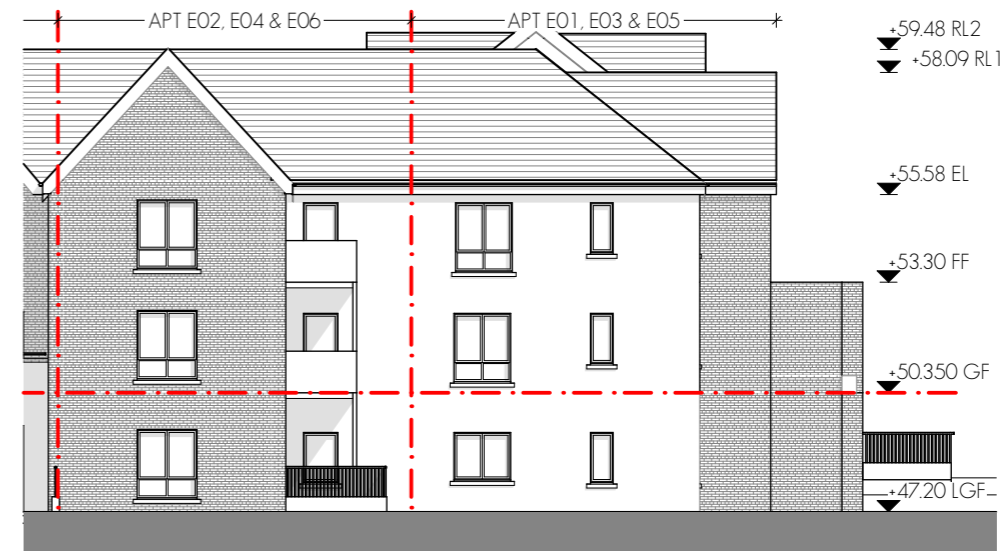

North Elevation (Rear)  
1:200


PROPOSED PART 5 UNITS

House Type E1 & E2

1 Storey


2 Bedroom Apt

E1 - 85.2 sq.m. + E2 - 75.7sqm

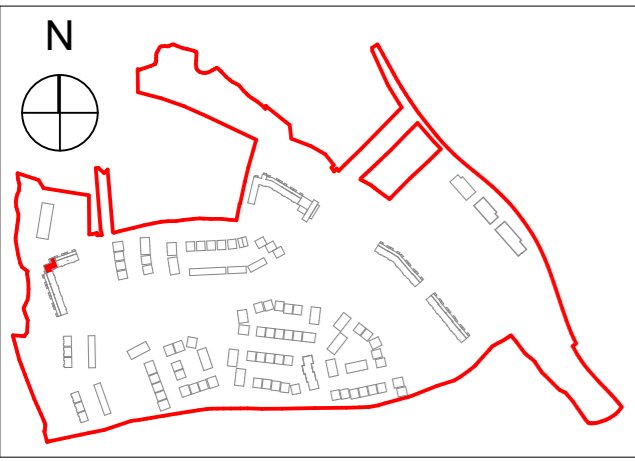

SITE KEY PLAN

Schedule of Areas - Corner Apartment			
Home Storey	Name	Area	Type
LOWER GROUND...	APT E01	85.18	2 Bed Apt
LOWER GROUND...	APT E02	75.69	2 Bed Apt
GROUND FLOOR	APT E03	85.18	2 Bed Apt
GROUND FLOOR	APT E04	75.69	2 Bed Apt
FIRST FLOOR	APT E05	85.18	2 Bed Apt
FIRST FLOOR	APT E06	75.69	2 Bed Apt
		482.61 m <sup>2</sup>	

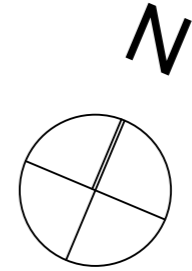

Issued for Planning: GOS MD 12/04/2019 A  
Issue Description: dm ckd date rev

Client: CAIRN HOMES PROPERTIES LTD.  
Project: RESIDENTIAL DEVELOPMENT  
Site: CASTLETREASURE, DOUGLAS, CO. CORK  
Title: BLOCK E - LOWER GROUND FLOOR

Project Architect: PATRICK OTOOLE  
A3 Sheet Scale: 1:100, 1:200

Project No: 18205-PT5-505  
Issue: A

Meitheal design partners Architects

RIA 2018 03 2

S:\2018 CORK\18205\Working drawings\18205-DES-081-086-H\BLOCK-E\HT-E01-E06-F12\pfr\Friday, 12 April 2019