

GENERAL NOTES

THIS DRAWING TO BE READ IN CONJUNCTION WITH ARCHITECT'S DRAWINGS, CONSULTANT ENGINEER'S DRAWINGS AND SPECIFICATIONS & LANDSCAPE ARCHITECT'S DRAWINGS
REFER TO ARCHITECT'S SITE PLAN PL02 FOR NORTH ORIENTATION.

LEVELS GIVEN ON HOUSE TYPE DRAWINGS ARE GIVEN TO A LOCAL ABSOLUTE ZERO LEVEL. FOR SPECIFIC LEVELS DEPENDING ON INDIVIDUAL UNIT LOCATION. REFER TO ARCHITECT'S CONTEXT SECTIONS AND ENGINEER'S DRAWINGS WHERE LEVELS ARE ALL GIVEN IN RELATION TO LAND SURVEYOR'S BENCHMARK BASED ON MALIN HEAD DATUM LEVEL.

NOTES ON FINISHES:

ROOF: TO BE FINISHED IN SLATE OR CONCRETE ROOF TILES IN SELECTED COLOUR OR SIMILAR APPROVED.

WALLS: SELECTED GLAZED BRICKWORK WHERE INDICATED OTHERWISE PAINTED SAND / CEMENT RENDER OR SELF COLOURED RENDER. EXPRESSED BANDS AROUND EXTERNAL OPES/ EXPRESSED LINTOLS OVER EXTERNAL OPES WHERE INDICATED TO BE RECONSTITUTED STONE (LIGHT CREAM LIMESTONE OR GRANITE EFFECT).

JOINERY: ALL WINDOWS AND DOORS, FRAMES AND LEAVES, TO BE ALUMINIUM POWDER COATED TO APPROVED COLOUR OR UPVC OR PAINTED TIMBER TO APPROVED COLOUR. OBSCURE GLAZING WHERE INDICATED TO SENSITIVE WINDOWS.

RAINWATER GOODS: GUTTERS, DOWNPIPES, AND FIXINGS TO BE UPVC OR ALUMINIUM POWDER COATED TO SELECTED COLOUR TO MATCH ROOF SLATES

*** SOLAR PANELS:** INDICATIVE SOLAR PANEL POSITION. FINAL SOLAR PANEL POSITION DEPENDS ON HOUSE ORIENTATION. THE SOLAR PANELS SHOWN ARE A PROVISIONAL OPTION TO SATISFY RENEWABLE ENERGY REQUIREMENTS OF BUILDING REGS PART L. SOLAR PANELS MAY BE OMITTED IN FAVOUR OF ALTERNATIVE RENEWABLE ENERGY SOURCE.

AREA SCHEDULE

HOUSE TYPE C Character Area 01

GROUND FLOOR 58.8 m² / 632 ft²
FIRST FLOOR 53.5 m² / 575 ft²


OVERALL 112.3 m² / 1207 ft²

HOUSE TYPE D Character Area 01

GROUND FLOOR 64.2 m² / 691 ft²
FIRST FLOOR 64.2 m² / 691 ft²


OVERALL 128.4 m² / 1382 ft²

KEY PLAN

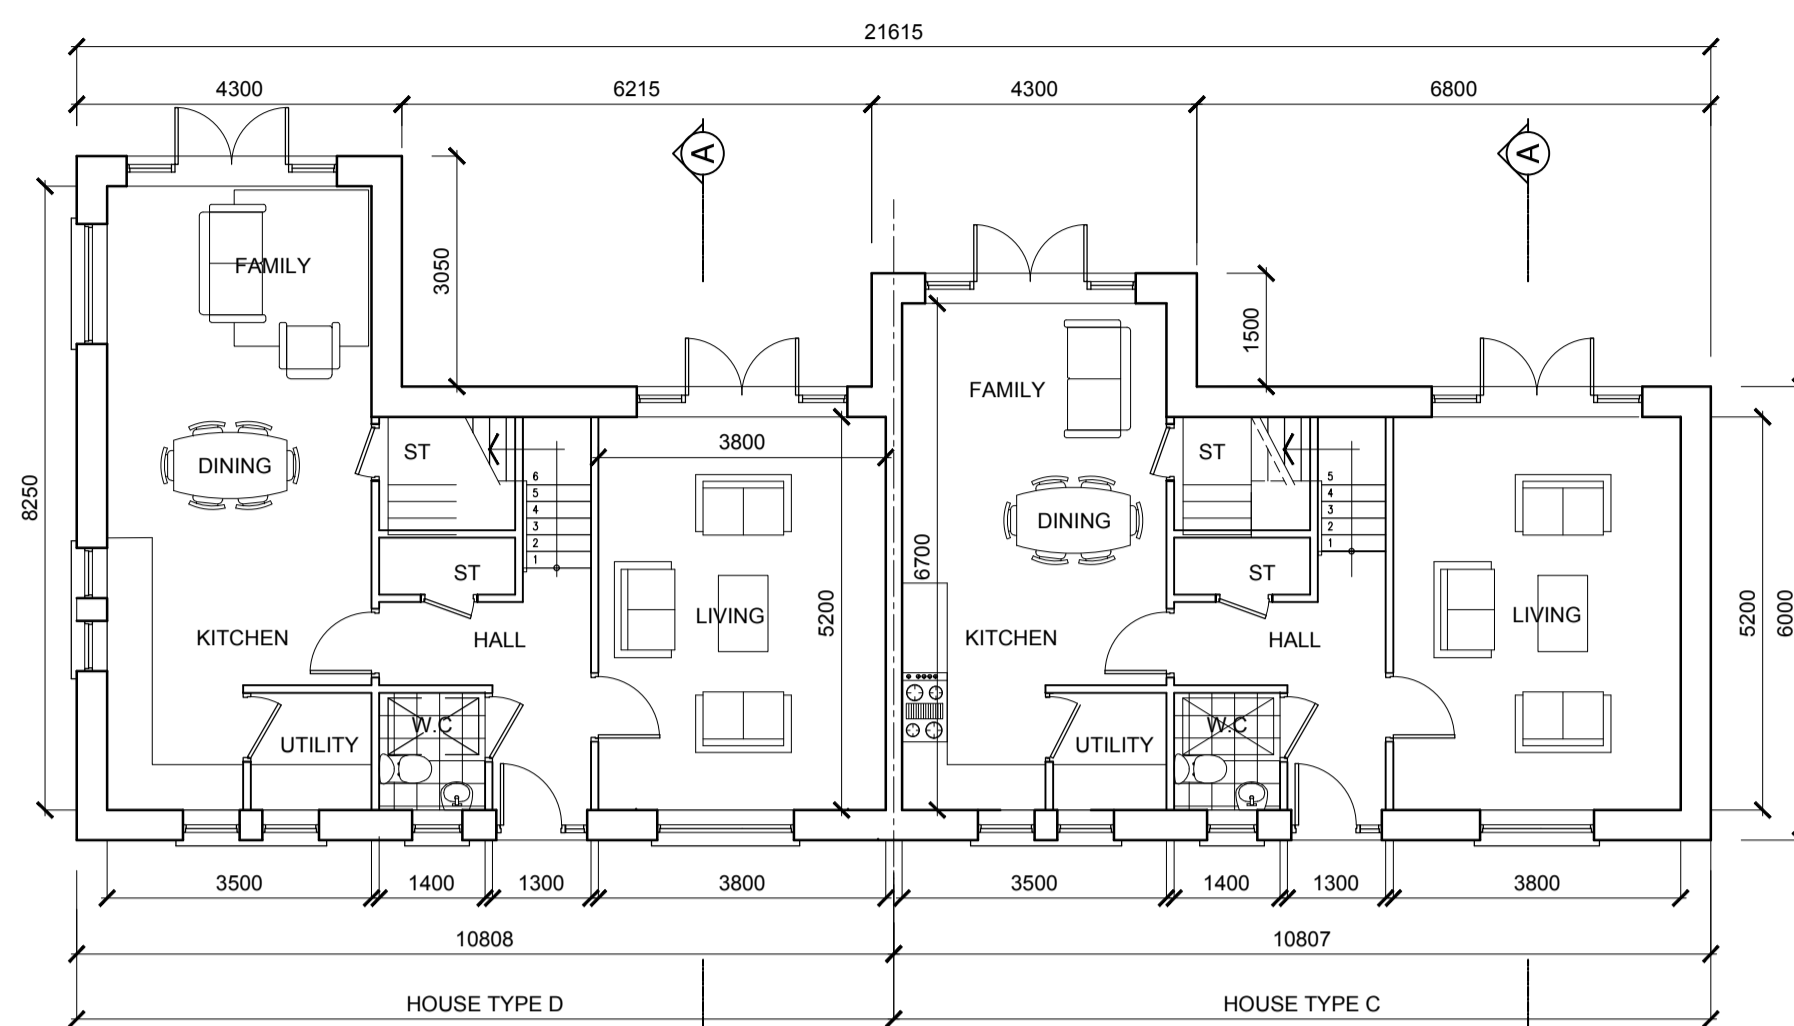

GROUND FLOOR PLAN
House Type D - Semi-Detached

GROUND FLOOR PLAN
House Type C - Semi-Detached

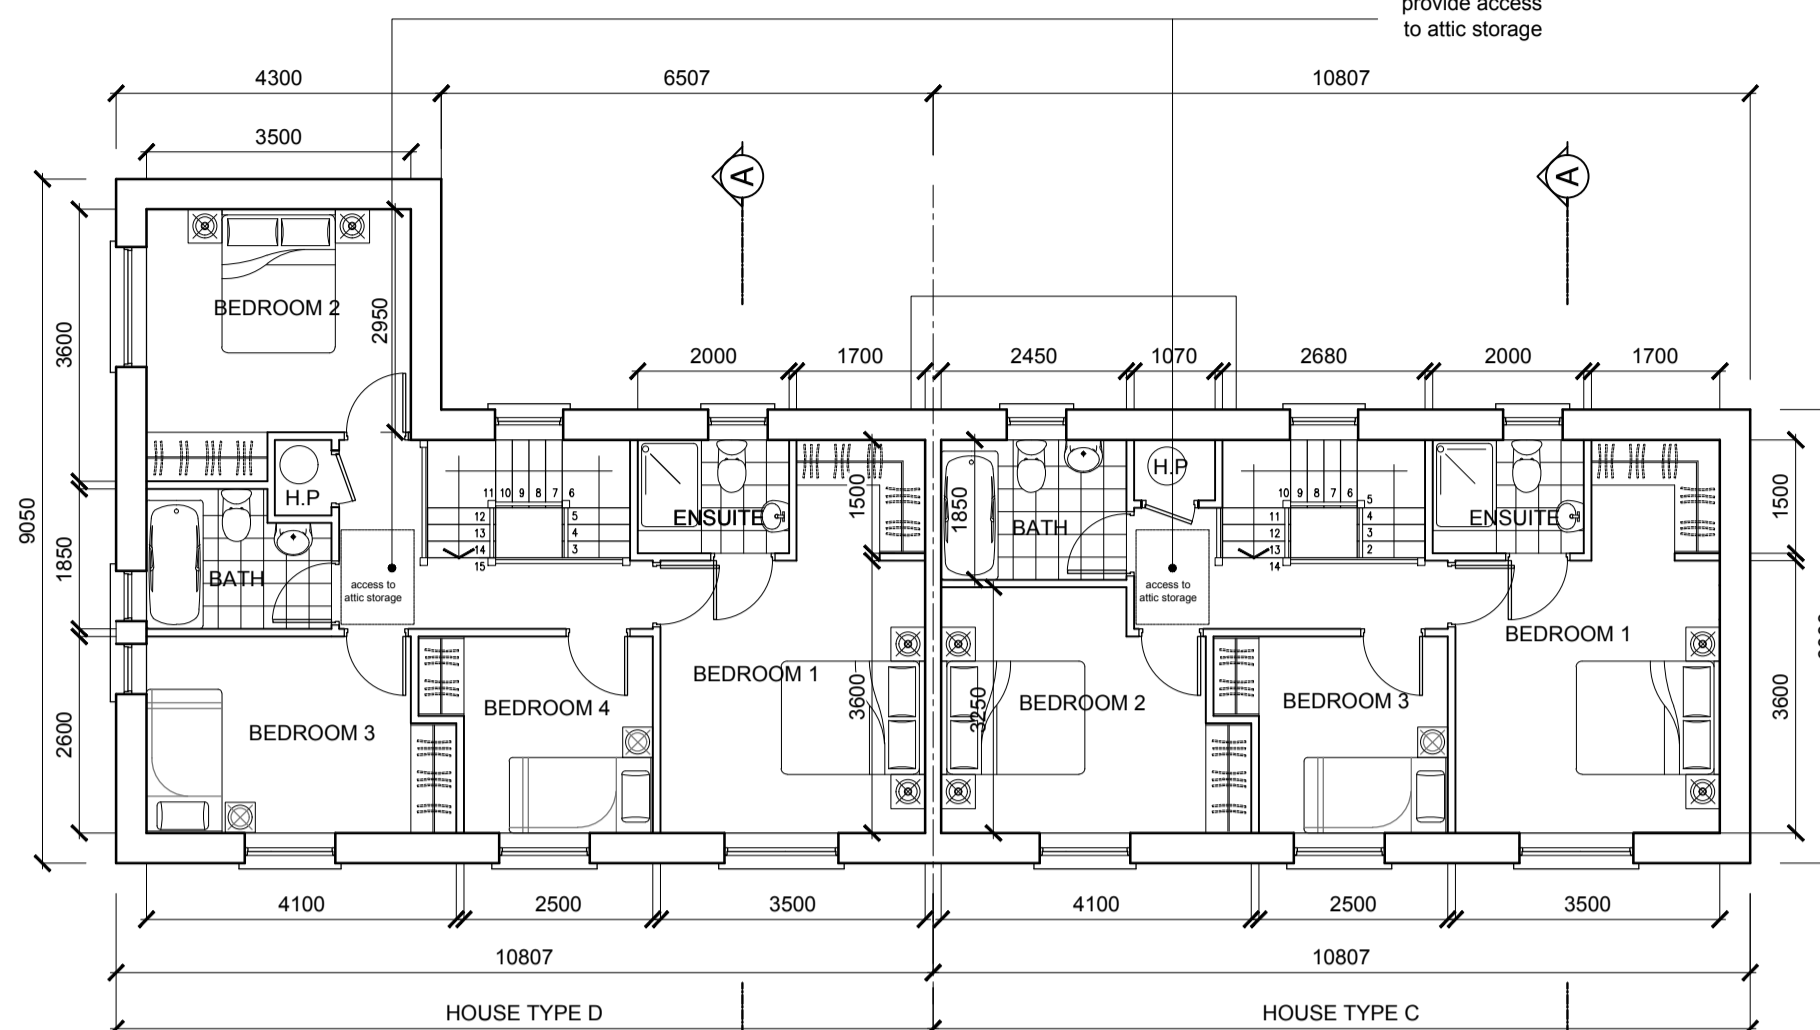

FIRST FLOOR PLAN
House Type D - Semi-Detached

FIRST FLOOR PLAN
House Type C - Semi-Detached




FRONT ELEVATION
House Type D - Semi-Detached

FRONT ELEVATION
House Type C - Semi-Detached




REAR ELEVATION
House Type C - Semi-Detached

REAR ELEVATION
House Type D - Semi-Detached

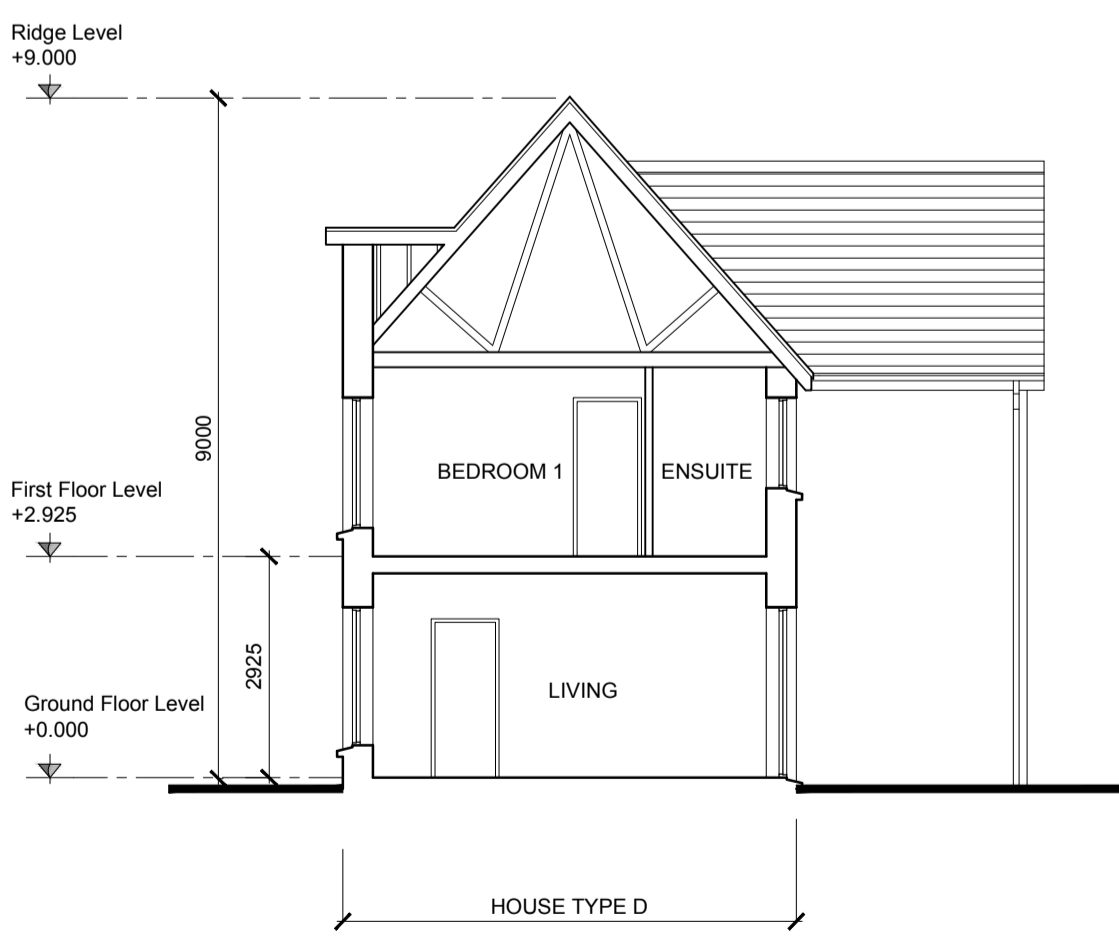


SECTION A-A
House Type D - Semi-Detached

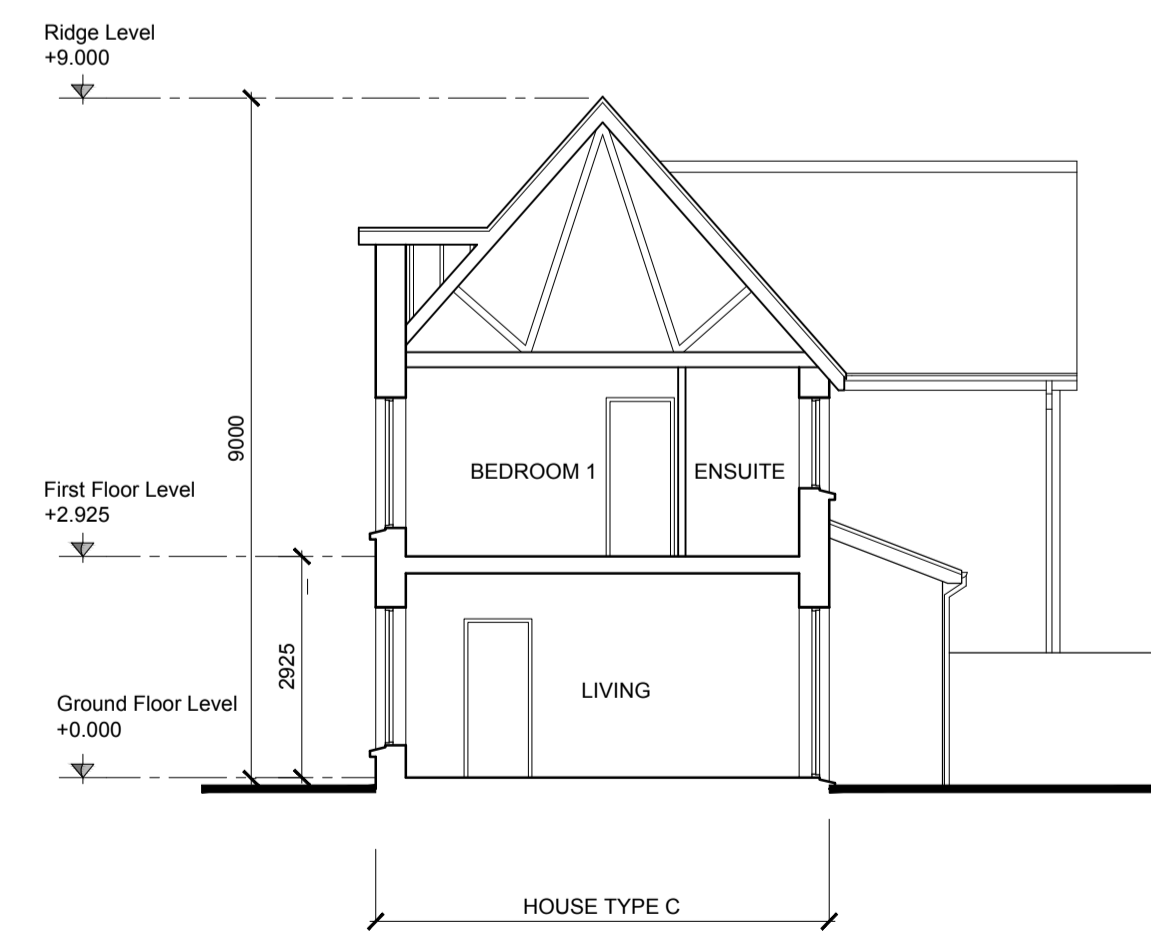

SECTION B-B
House Type C - Semi-Detached



SIDE ELEVATION
House Type D - Semi-Detached

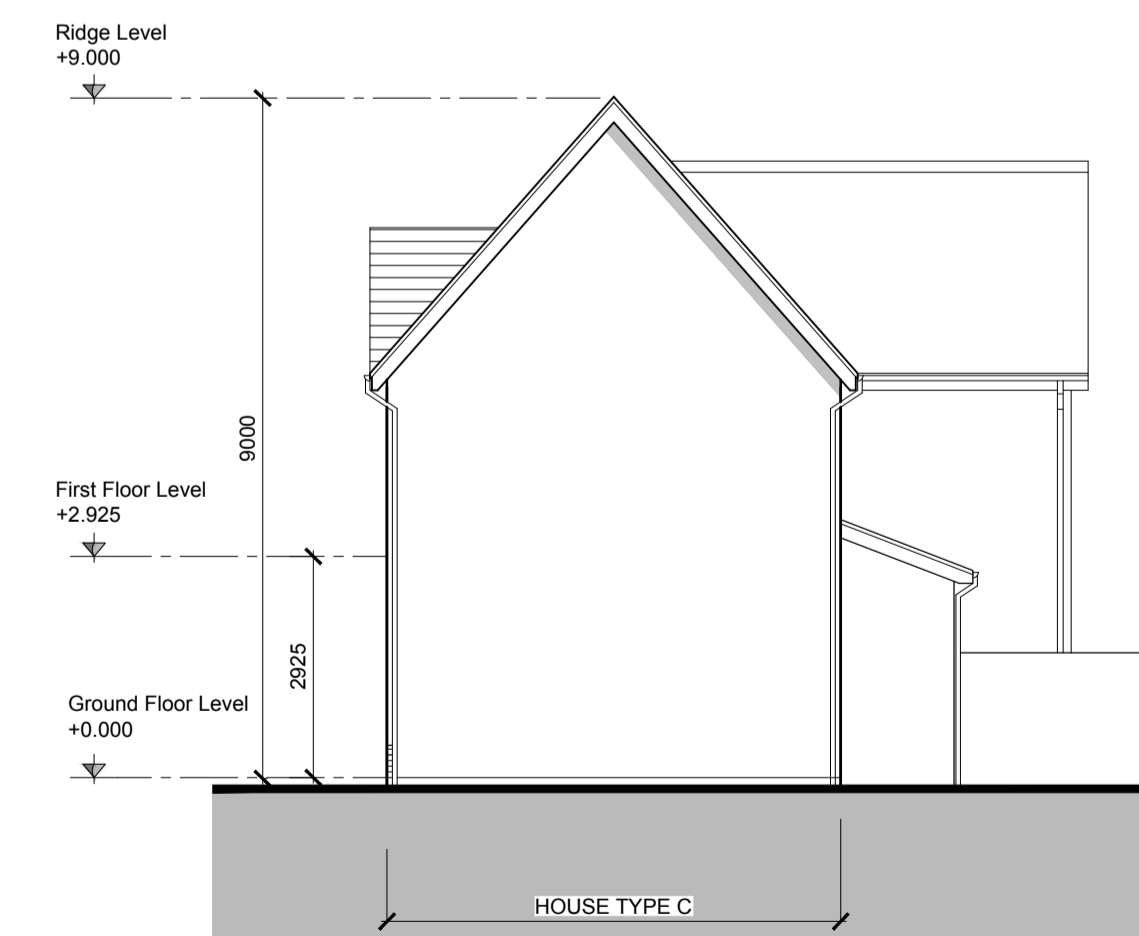

SIDE ELEVATION
House Type C - Semi-Detached

NOTES:

DO NOT SCALE FROM DRAWINGS. WORK TO FIGURED DIMENSIONS ONLY. ARCHITECT TO BE NOTIFIED OF ALL DISCREPANCIES.

REVISIONS

DATE	DESCRIPTION	No.

	PROJECT TITLE:	DATE:	DRAWN BY:
	Capdoo, Clane	Mar 2019	SK
	DRAWING TITLE:	SCALE:	REVISION:
	House Types C and D Left Hand Character Area 1	1:100	
	JOB NO:	DRAWING NO:	
	16016	PL14	