




ELEVATION 1

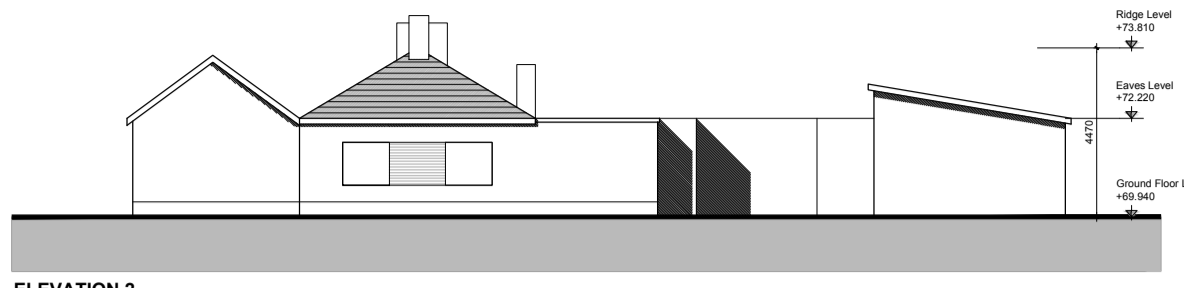

ELEVATION 2


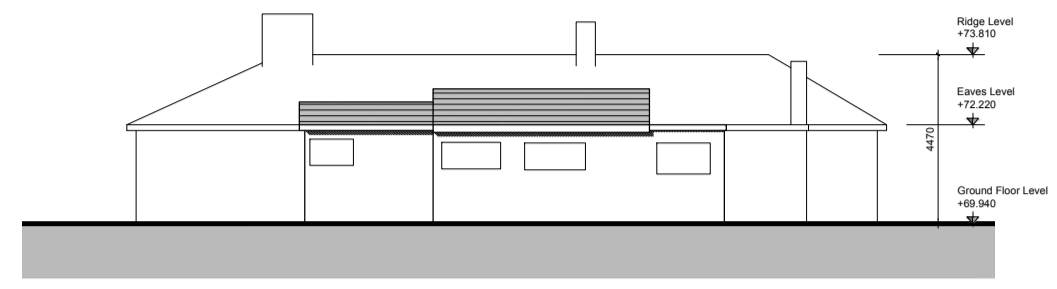


ELEVATION 3

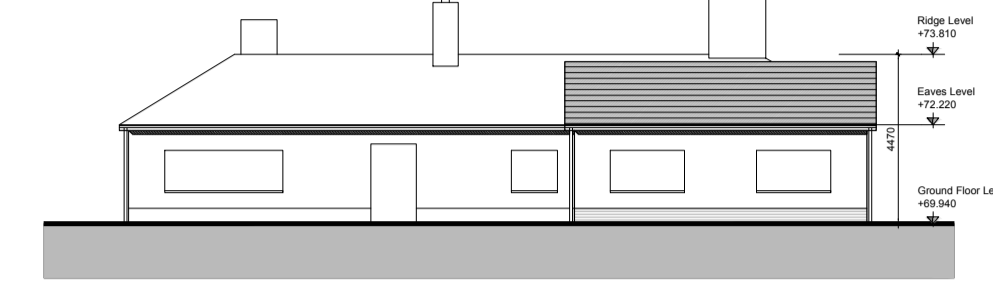


ELEVATION 4

KEY PLAN

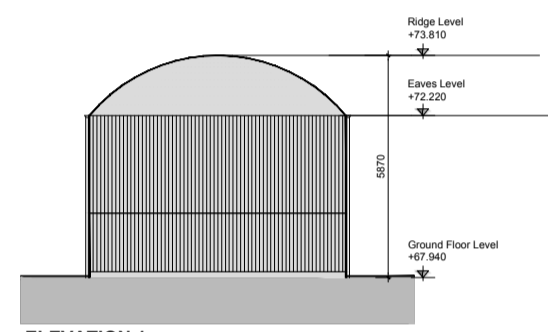
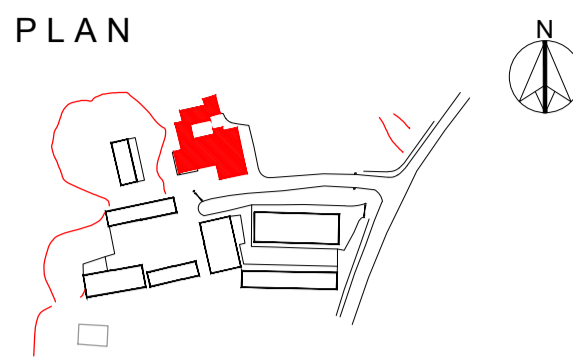


ELEVATION 1

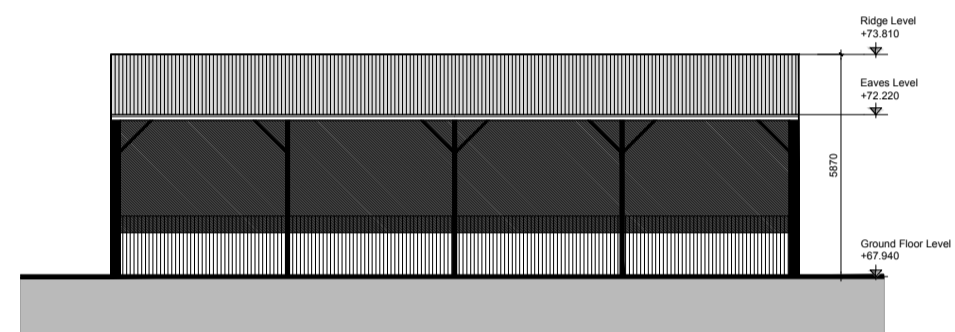


ELEVATION 3

KEY PLAN

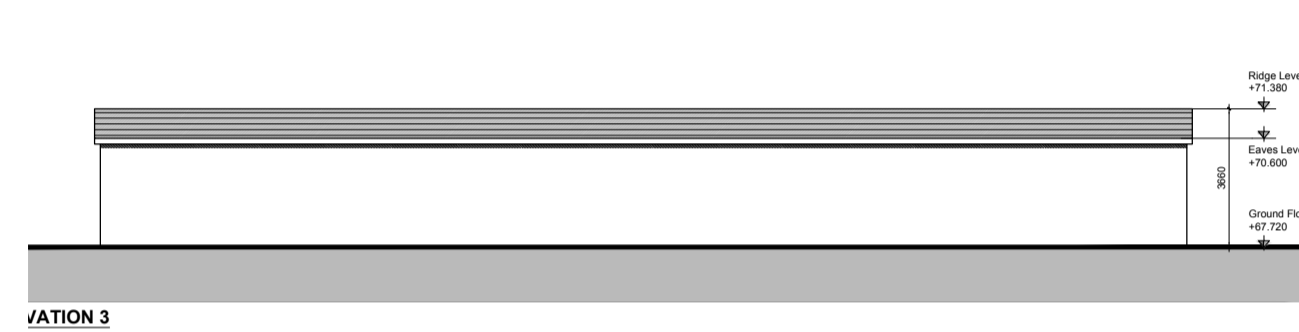
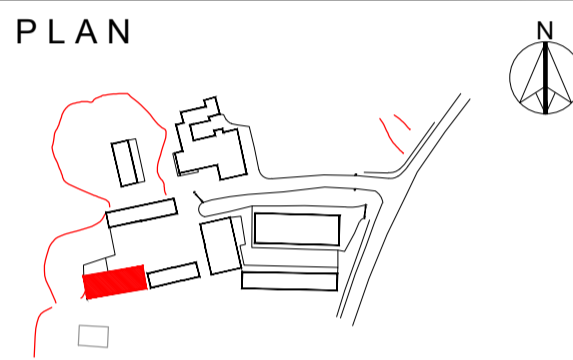


ELEVATION 3

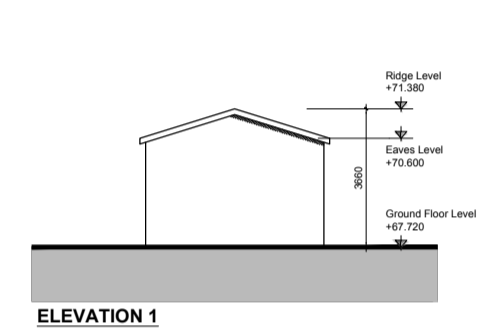

ELEVATION 1


KEY PLAN

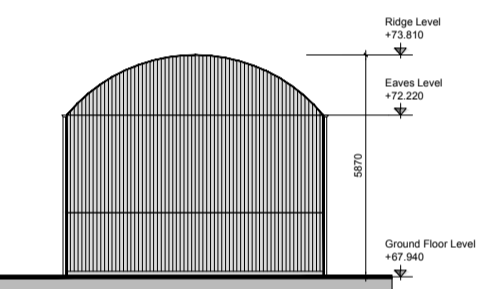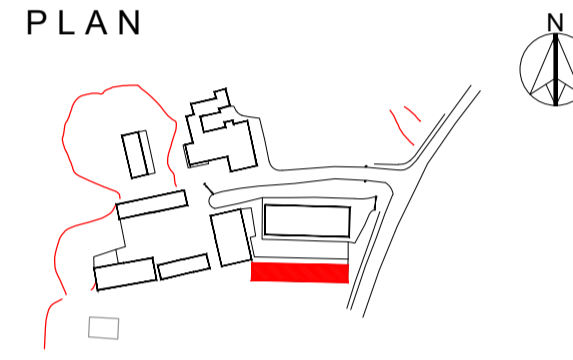


ELEVATION 2




FRONT ELEVATION- OWN DOOR APARTMENT TYPES 1B1/ 1B2

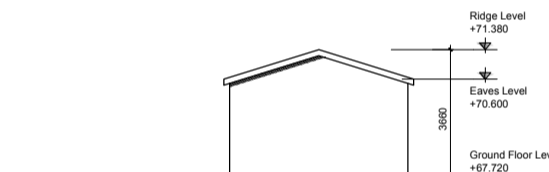


ELEVATION 2

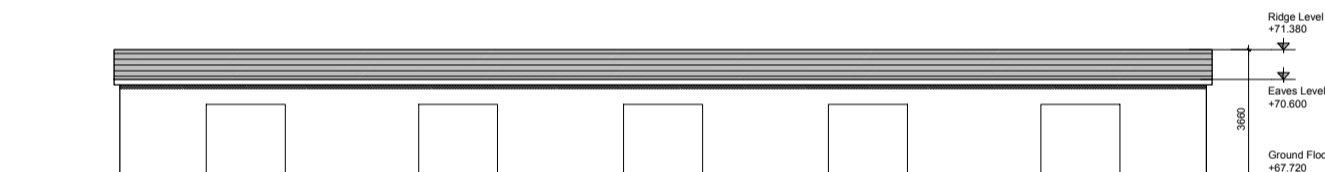

ELEVATION 4


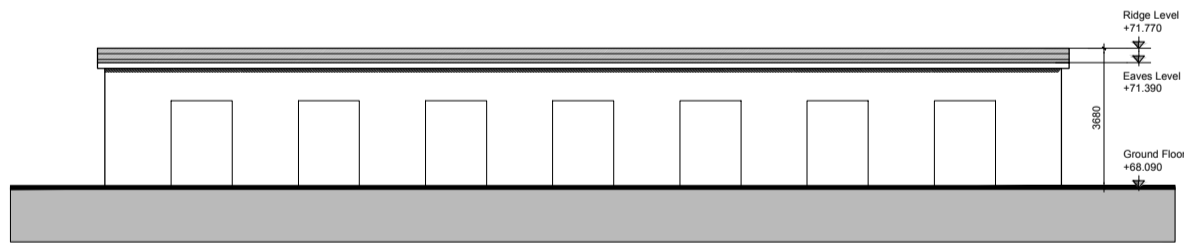


ELEVATION 1

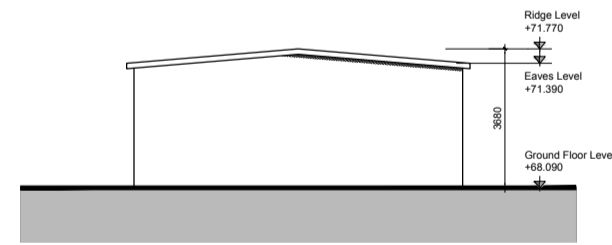


ELEVATION 3

KEY PLAN

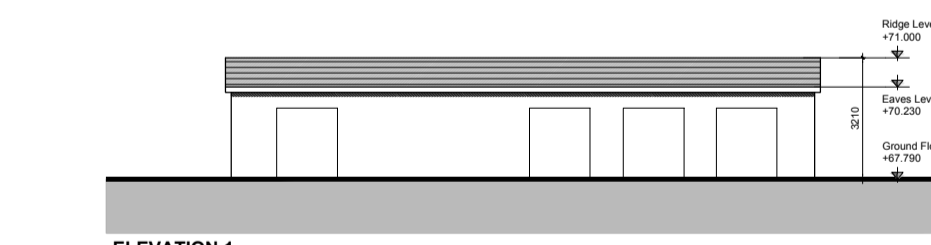
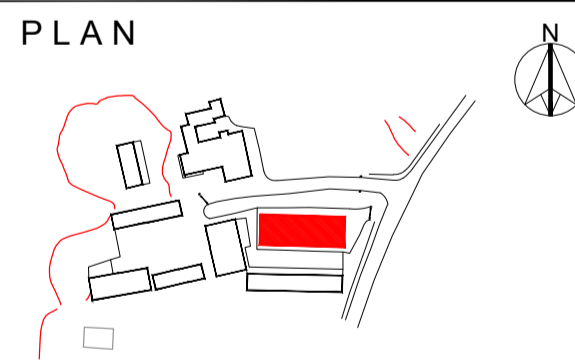


ELEVATION 1

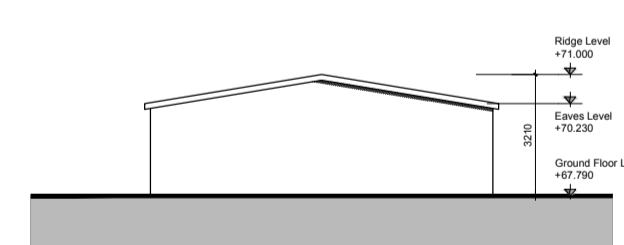


ELEVATION 3


KEY PLAN

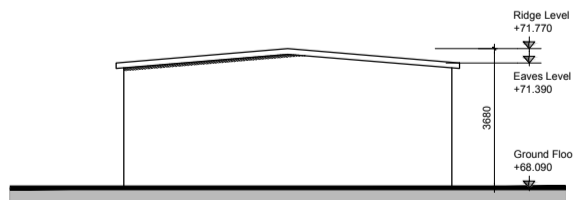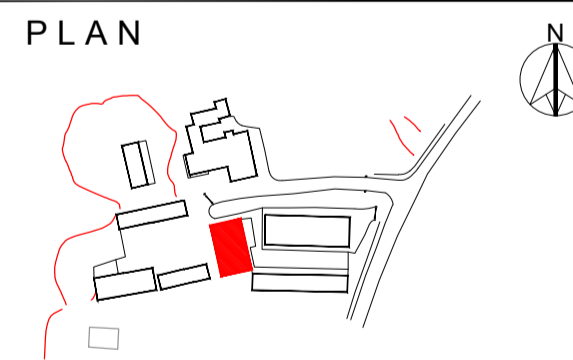


ELEVATION 2

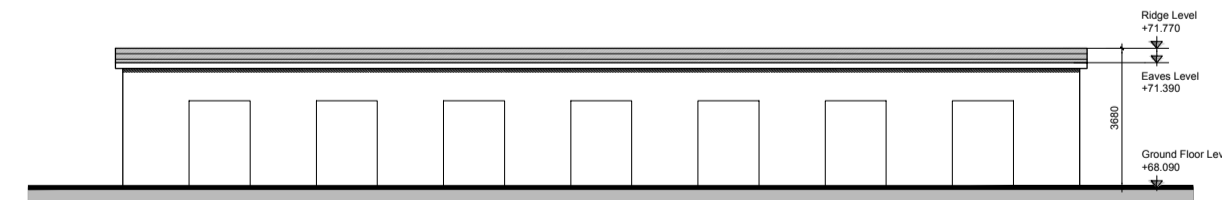

ELEVATION 4

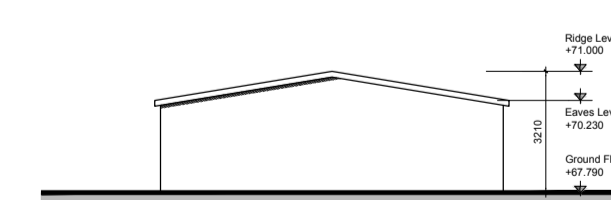

ELEVATION 4

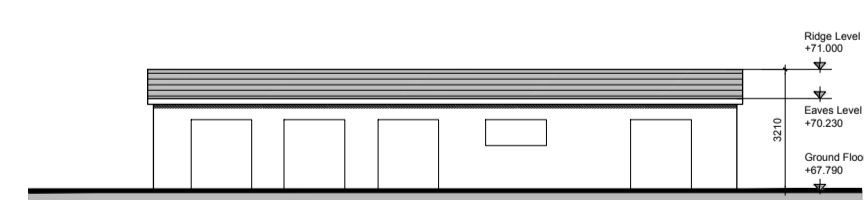

ELEVATION 2

NOTES:

DO NOT SCALE FROM DRAWINGS. WORK TO FIGURED DIMENSIONS ONLY. ARCHITECT TO BE NOTIFIED OF ALL DISCREPANCIES.

REVISIONS

DATE	DESCRIPTION	No.

<p>MFCROSSAN O'ROURKE MANNING ARCHITECTS</p>	<p>PROJECT TITLE: Capdoo, Clane</p>	<p>DATE: APRIL 19</p>	<p>DRAWN BY: SK</p>
	<p>DRAWING TITLE: Existing Buildings</p>	<p>SCALE: 1:200</p>	<p>REVISION:</p>
	<p>Albert Place West, Harcourt Lane, Dublin 2, Ireland Tel: 01-4788700 Fax: 01-4788711 E-Mail: arch@mcoorm.com</p>	<p>JOB NO: 16016</p>	<p>DRAWING NO: PL82</p>
	<p> </p>		