




1 A2\_North-West Elevation  
1:200



2 A2\_North-East Elevation  
1:200



3 A2\_South-West Elevation  
1:200

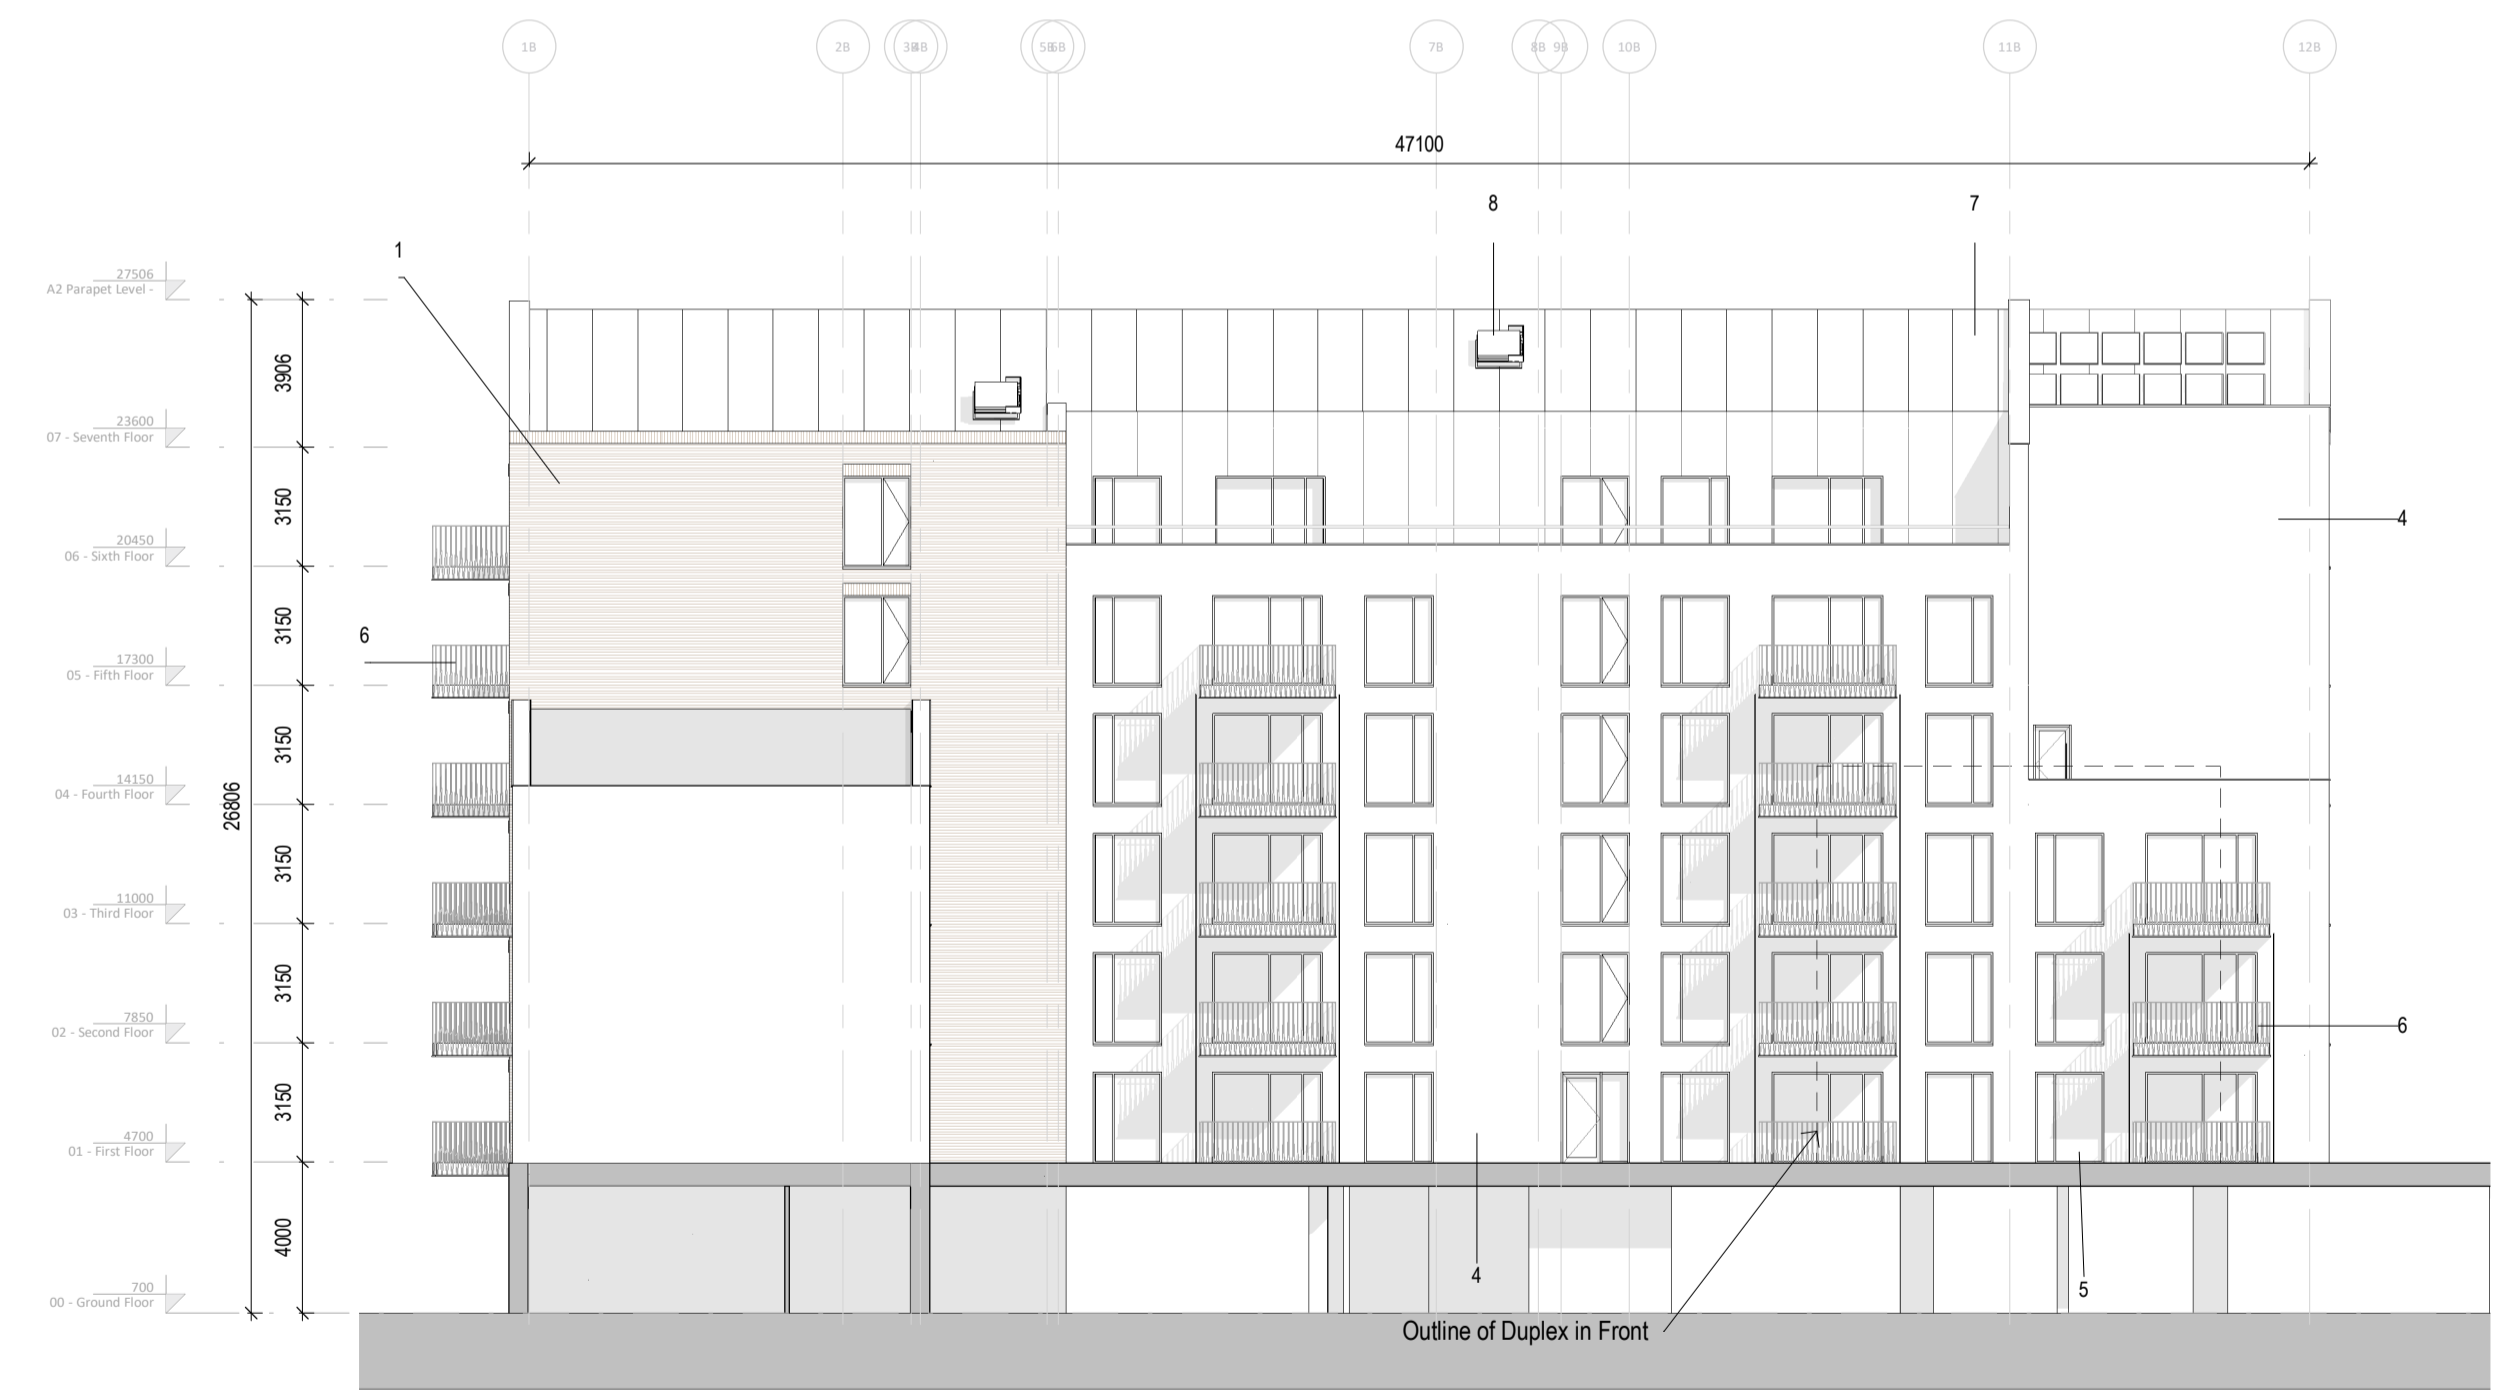


4 A2\_South-East Elevation  
1:200

MATERIAL LEGEND

- 1- Brick Type A
- 2- Brick Type B
- 3- Brick Type C
- 4- Selected Render
- 5- Selected Aluminum Window System with Spandrel Panel
- 6- Mild Steel Balustrade
- 7- Standing Seam Zinc
- 8- Smoke Vent

Block A2 Elevations

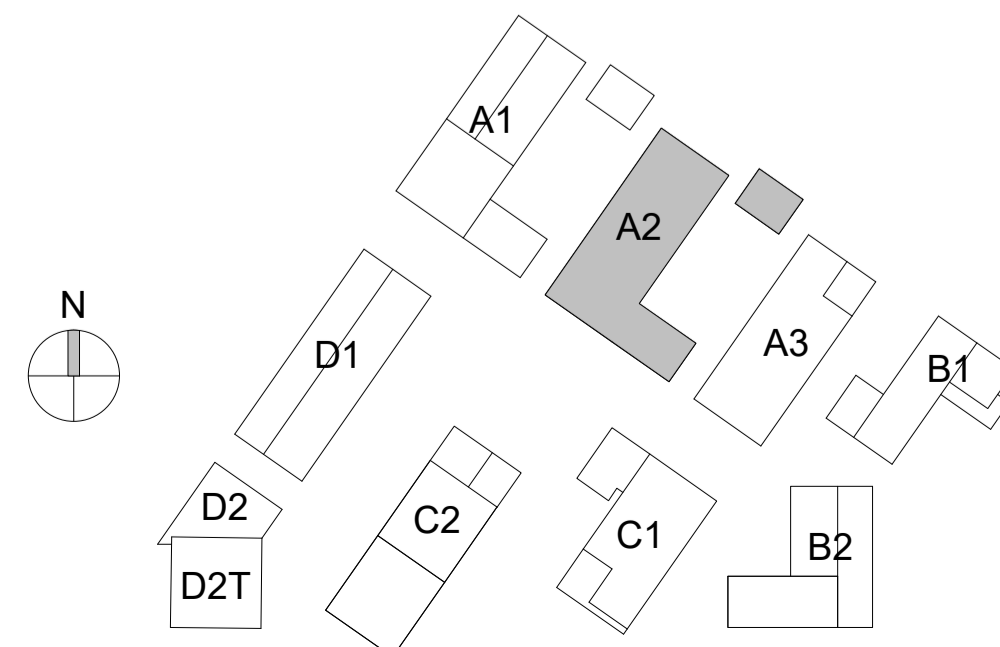

Revision Description	Date	Rev. No.	Issued by
SHD Lodgment to ABP	24-04-2019	1	JS/ES

**omahony pike**

architecture | urban design  
email: info@omahonypike.com  
tel: +353 1 202 7400  
fax: +353 1 283 0822  
www.omahonypike.com

Dublin  
The Chapel  
Mount St. Anne's  
Milltown, Dublin 6  
D06 XNS2 Ireland

Cork  
26 South Mall  
Cork City  
Co. Cork  
T12 R2RV Ireland

Project No.: 1804

Project Lead: DM

Drawn By: JS/ES

Model No.: 1804-OMP-ZZ-ZZ-M3-A-XX-00001

Purpose: Planning

Scale @ A1: 1:200

Date Printed: 24-04-2019

Current Rev.: 1

Project: East Rd SHD  
Location: East Wall, Dublin 3  
Client: Glenveagh Living Ltd.

Drawing Title: Block A2 Elevations

Drawing No.: 1804-OMP-A2-ZZ-DR-A-XX-21001

Suitability: Checked By: Date

Figured dimensions only to be used. This drawing is copyright of O'Mahony Pike Architects Ltd. All information is shared as per approved use in accordance with BS1192(2007) + A2(2016), Table 5; Standard Codes for Suitability of Models and Documents. If 'Information Approval Check' is empty, this information has been shared at 50 - WIP.

