


**Second Floor Plan**  
scale 1:200

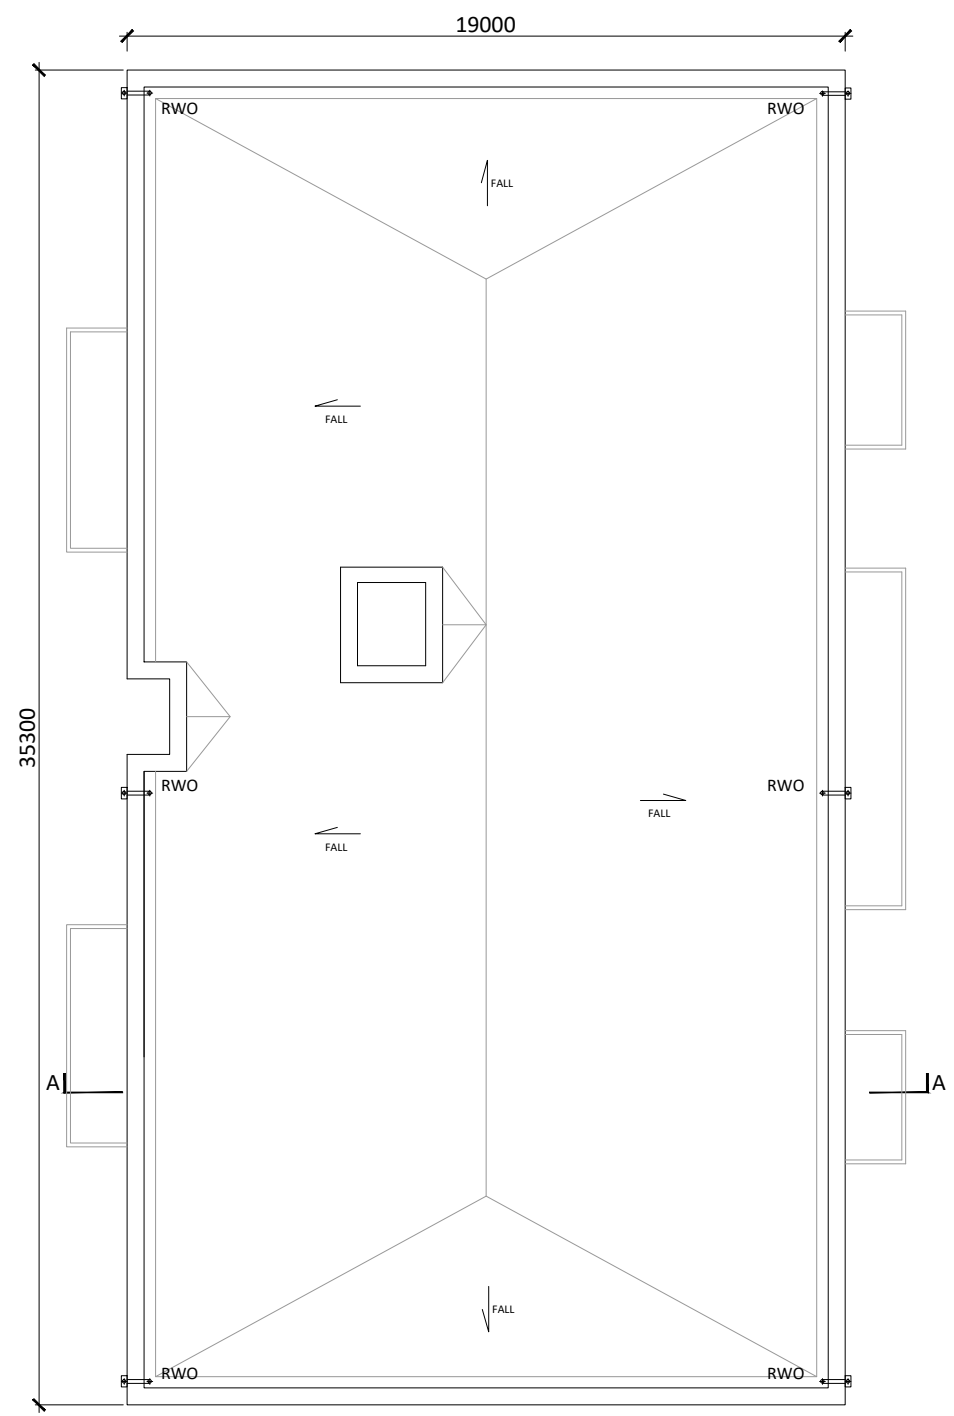

**Roof Plan**  
scale 1:200

**Block D - Second Floor Plan & Roof Plan**  
scale 1:200

3 Storey Apartment Block Type D

107  
A.01

Apartments are tagged to show unit number & apartment type; the unit number is in the top section of the tag, e.g. 107 and the apartment type is in the lower section of the tag, e.g. A.01

All dimensions in millimeters  
All levels (in metres) are related to Malin Head Datum



Revision Description	Date	Rev. No.	Issued by
Planning	15/05/2019	01	RD

**omahony pike**

architecture | urban design | Dublin | Cork  
 email: info@omahonypike.com | The Chapel | 26 South Mall  
 tel: +353 1 202 7400 | Mount St. Anne's | Cork City  
 fax: +353 1 283 0822 | Milltown, Dublin 6 | Co. Cork  
 www.omahonypike.com | D06 XNS2 Ireland | T12 R2RV Ireland

**Project:** Residential Development At  
**Location:** Blackrock, Dundalk, Co. Louth  
**Client:** Kingsbridge Consultancy Ltd.

**Project No.:** 1806      **Scale @ A3:** 1:200  
**Project Lead:** RN      **Date Printed:** 15/05/2019  
**Drawn By:** KG      **Current Rev.:** 01  
**Model No.:** 1806-OMP-BLD-ZZ-DR-A-XX-10000  
**Purpose:** Planning

Figured dimensions only to be used. This drawing is copyright of O'Mahony Pike Architects Ltd. All information is shared as per approved use in accordance with BS1192(2007) + A2(2016), Table 5; Standard Codes for Suitability of Models and Documents. If 'Information Approval Check' is empty, this information has been shared at S0 - WIP.

**Drawing Title:** Block D - Second Floor Plan & Roof Plan  
**Drawing No.:** 1806-OMP-BLD-ZZ-DR-A-XX-10001

**Suitability - Checked By - Date**