



Ground Floor Plan
scale 1:200

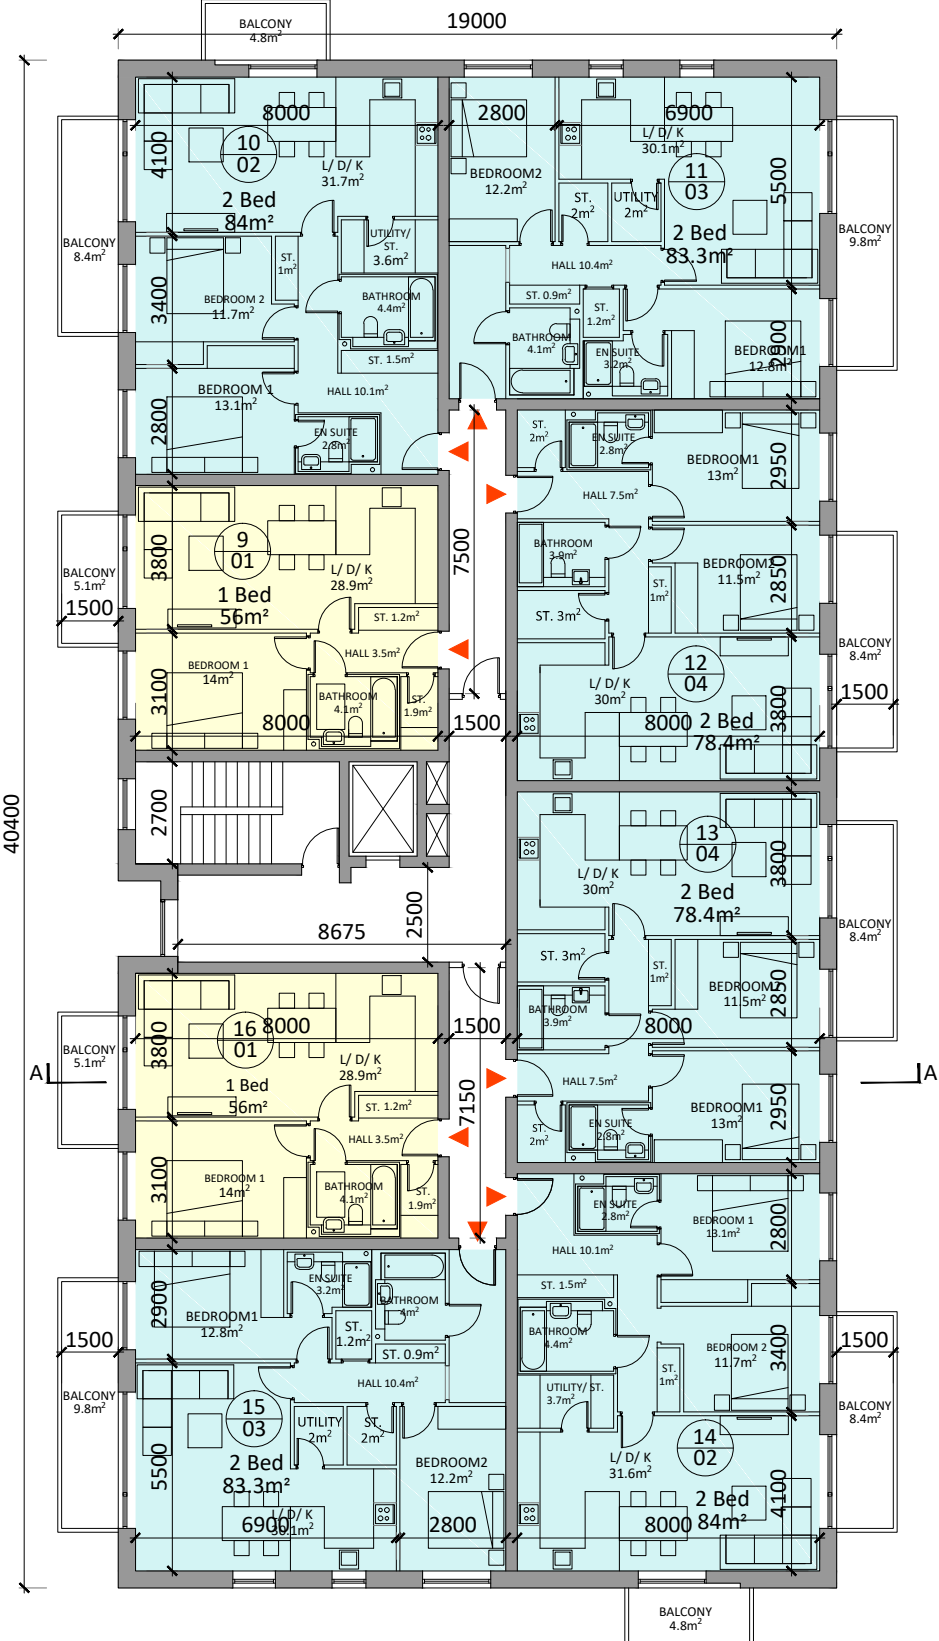

First Floor Plan
scale 1:200

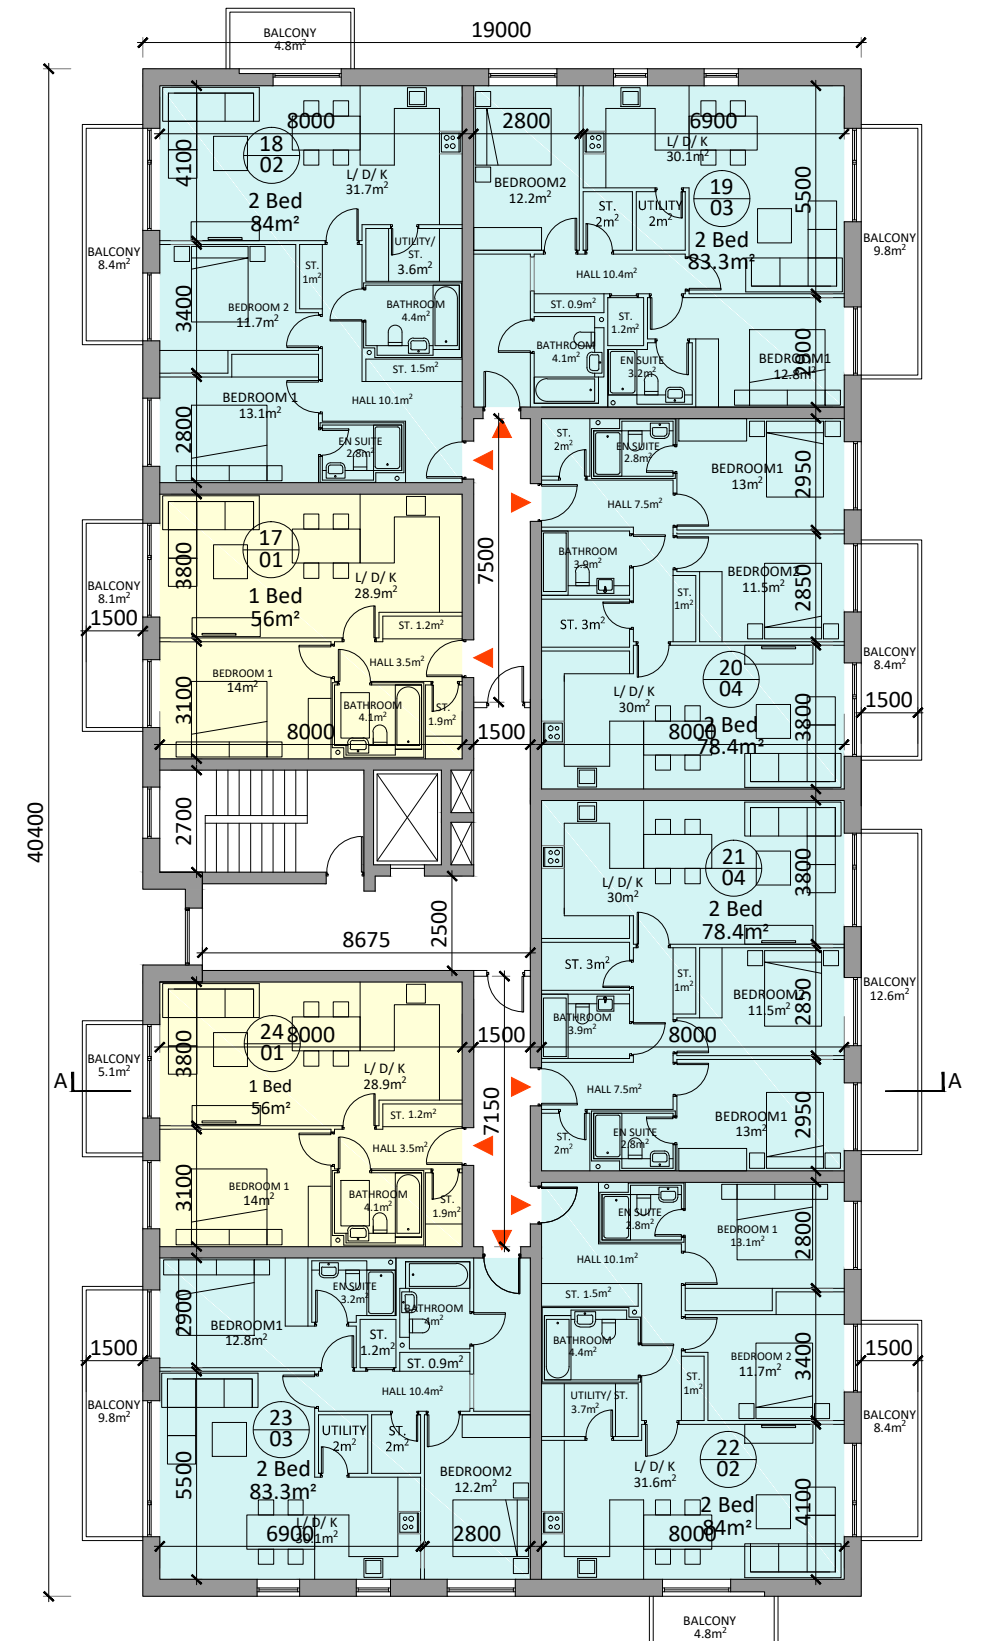

Second Floor Plan
scale 1:200

Block A/B/C/E/F/G - Ground, First & Second Floor Plans
scale 1:200

4 Storey Apartment Block



Apartments are tagged to show unit number & apartment type; the unit number is in the top section of the tag, e.g. 107 and the apartment type is in the lower section of the tag, e.g. A.01

All dimensions in millimeters
All levels (in metres) are related to Malin Head Datum



Revision Description	Date	Rev. No.	Issued by
Planning	15/05/2019	01	RD

mahony pike

architecture | urban design | Dublin | Cork
 email: info@mahonypike.com | The Chapel | 26 South Mall
 tel: +353 1 202 7400 | Mount St. Anne's | Cork City
 fax: +353 1 283 0822 | Milltown, Dublin 6 | Co. Cork
 www.mahonypike.com | D06 XNS2 Ireland | T12 R2RV Ireland

Project: Residential Development At
 Location: Blackrock, Dundalk, Co. Louth
 Client: Kingsbridge Consultancy Ltd.

Project No.: 1806
 Project Lead: RN
 Drawn By: KG
 Model No.: 1806-OMP-BLX-ZZ-DR-A-XX-10000
 Purpose: Planning

Scale @ A3: 1:200
 Date Printed: 15/05/2019
 Current Rev.: 01