


Third Floor Plan  
scale 1:200

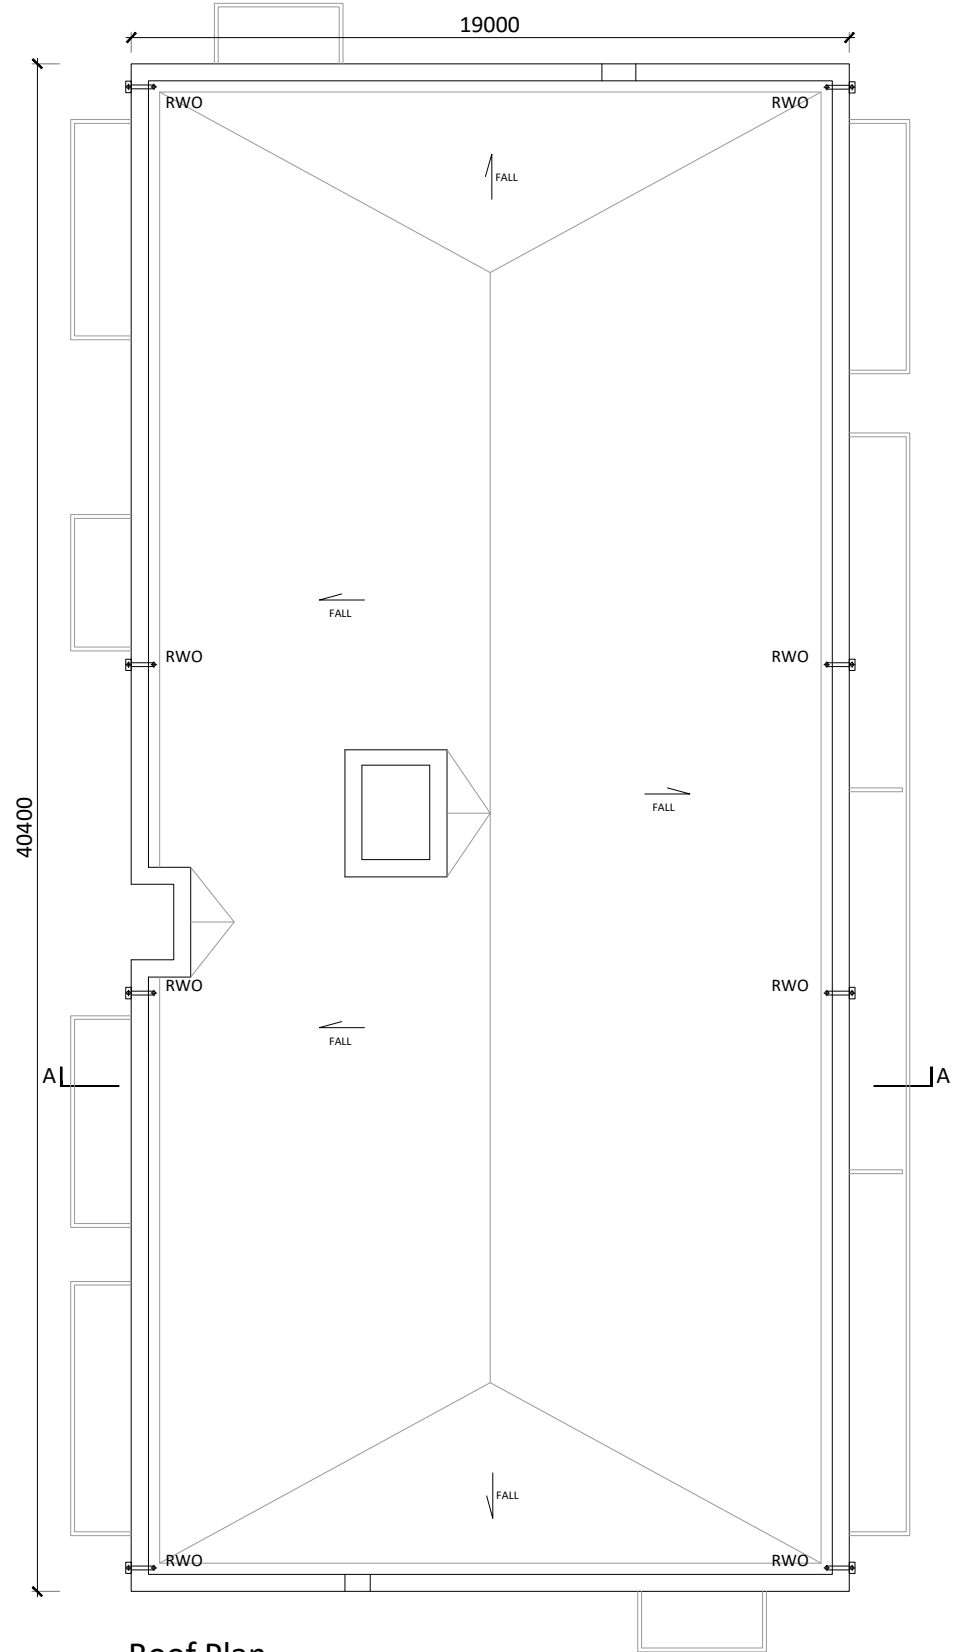

Roof Plan  
scale 1:200

Block A/B/C/E/F/G - Third Floor Plan & Roof Plan  
scale 1:200

4 Storey Apartment Block

107  
A.01

Apartments are tagged to show unit number & apartment type; the unit number is in the top section of the tag, e.g. 107 and the apartment type is in the lower section of the tag, e.g. A.01

All dimensions in millimeters  
All levels (in metres) are related to Malin Head Datum



Revision Description	Date	Rev. No.	Issued by
Planning	15/05/2019	01	RD

**mahony pike**

architecture | urban design | Dublin | Cork  
 email: info@omahonypike.com | The Chapel | 26 South Mall  
 tel: +353 1 202 7400 | Mount St. Anne's | Cork City  
 fax: +353 1 283 0822 | Milltown, Dublin 6 | Co. Cork  
 www.omahonypike.com | D06 XN52 Ireland | T12 R2RV Ireland

Project No.: 1806      Scale @ A3: 1:200  
 Project Lead: RN      Date Printed: 15/05/2019  
 Drawn By: KG      Current Rev.: 01  
 Model No.: 1806-OMP-BLX-ZZ-DR-A-XX-10000  
 Purpose: Planning

Project: Residential Development At  
 Location: Blackrock, Dundalk, Co. Louth  
 Client: Kingsbridge Consultancy Ltd.

Drawing Title: Block A/B/C/E/F/G - Third Floor Plan & Roof Plan  
 Drawing No.: 1806-OMP-BLX-ZZ-DR-A-XX-10001      Suitability - Checked By - Date

Figured dimensions only to be used. This drawing is copyright of O'Mahony Pike Architects Ltd. All information is shared as per approved use in accordance with BS1192(2007) + A2(2016), Table 5; Standard Codes for Suitability of Models and Documents. If 'Information Approval Check' is empty, this information has been shared at S0 - WIP.