


SECTION A-A
scale 1:200



FRONT ELEVATION
scale 1:200

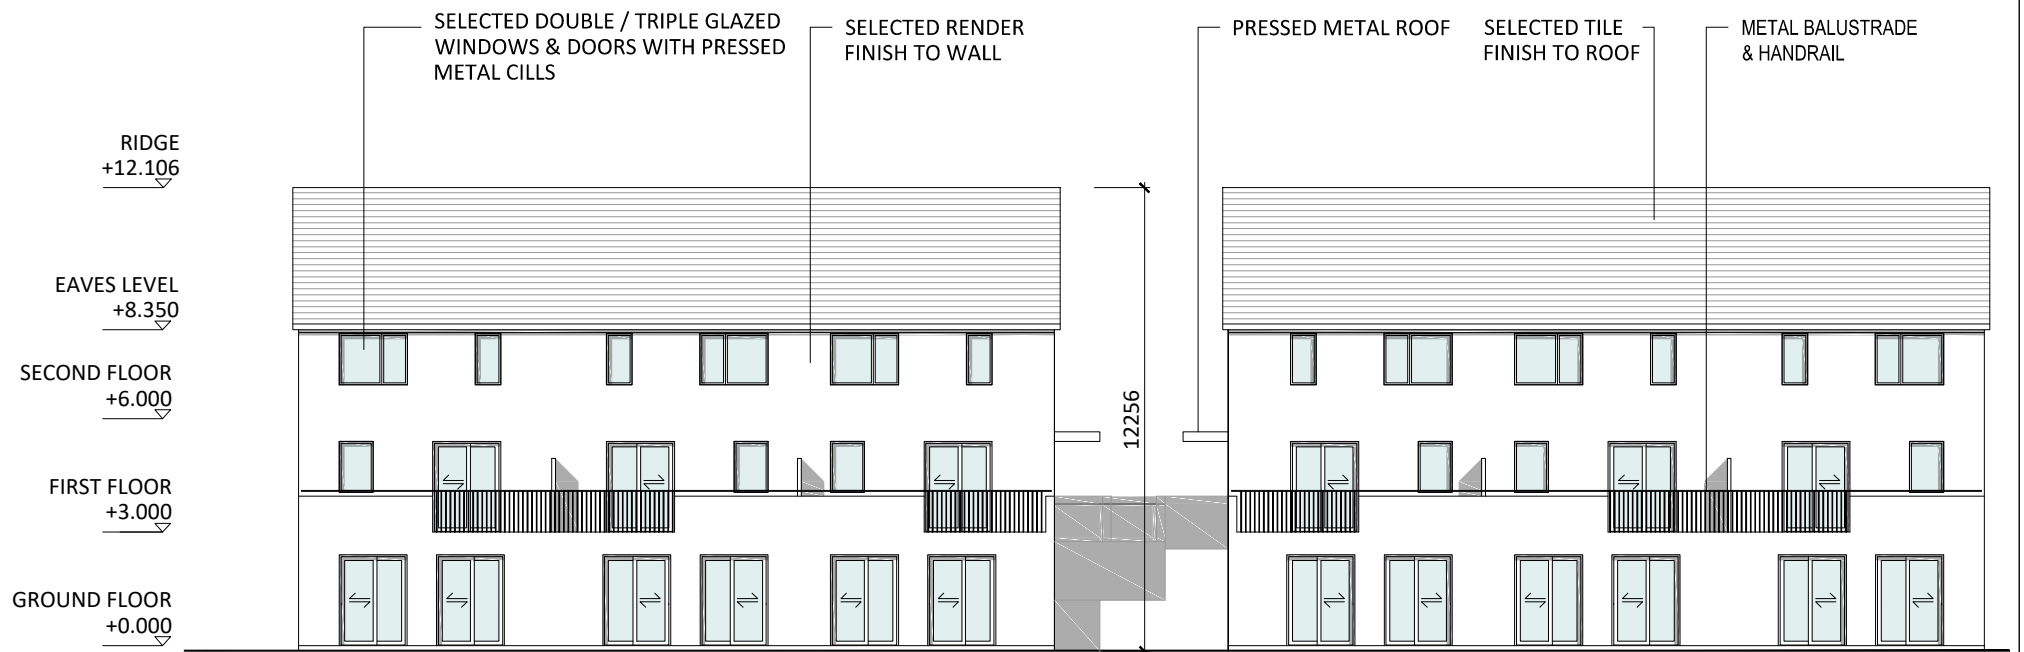

REAR ELEVATION
scale 1:200

DUPLEXES - SECTION A-A & ELEVATIONS

2 BED GROUND FLOOR APARTMENT: 82.3m²
3 BED UPPER LEVEL DUPLEX: 117.3m² / 118.3m²

115 T1 Houses are tagged to show number & type; the house number is in the top section of the tag, e.g. 115 and the house type is in the lower section of the tag, e.g. T1

ALL DIMENSIONS IN MILLIMETERS
ALL LEVELS (IN METERS) ARE RELATED TO MALIN HEAD DATUM



Revision Description	Date	Rev. No.	Issued by
Planning	15/05/2019	01	RD

omahony pike

architecture | urban design | Dublin | Cork
 email: info@omahonypike.com | The Chapel | 26 South Mall
 tel: +353 1 202 7400 | Mount St. Anne's | Cork City
 fax: +353 1 283 0822 | Milltown, Dublin 6 | Co. Cork
 www.omahonypike.com | D06 XNS2 Ireland | T12 R2RV Ireland

Project: Residential Development
Location: Blackrock, Dundalk, Co. Louth
Client: Kingsbridge Consultancy Ltd.

Project No.: 1806
Project Lead: RN
Drawn By: BK
Model No.: 1806-OMP-DPX-ZZ-DR-A-XX-10000
Purpose: Planning

Scale @ A3: 1:200
Date Printed: 15/05/2019
Current Rev.: 01

Drawing Title: DUPLEXES - Section A-A & Elevations
Drawing No.: 1806-OMP-DPX-00-DR-A-XX-20000

Suitability - Checked By - Date

Figured dimensions only to be used. This drawing is copyright of O'Mahony Pike Architects Ltd. All information is shared as per approved use in accordance with BS1192(2007) + A2(2016), Table 5; Standard Codes for Suitability of Models and Documents. If 'Information Approval Check' is empty, this information has been shared at S0 - WIP.