




**Ground Floor Plan**  
scale 1:100

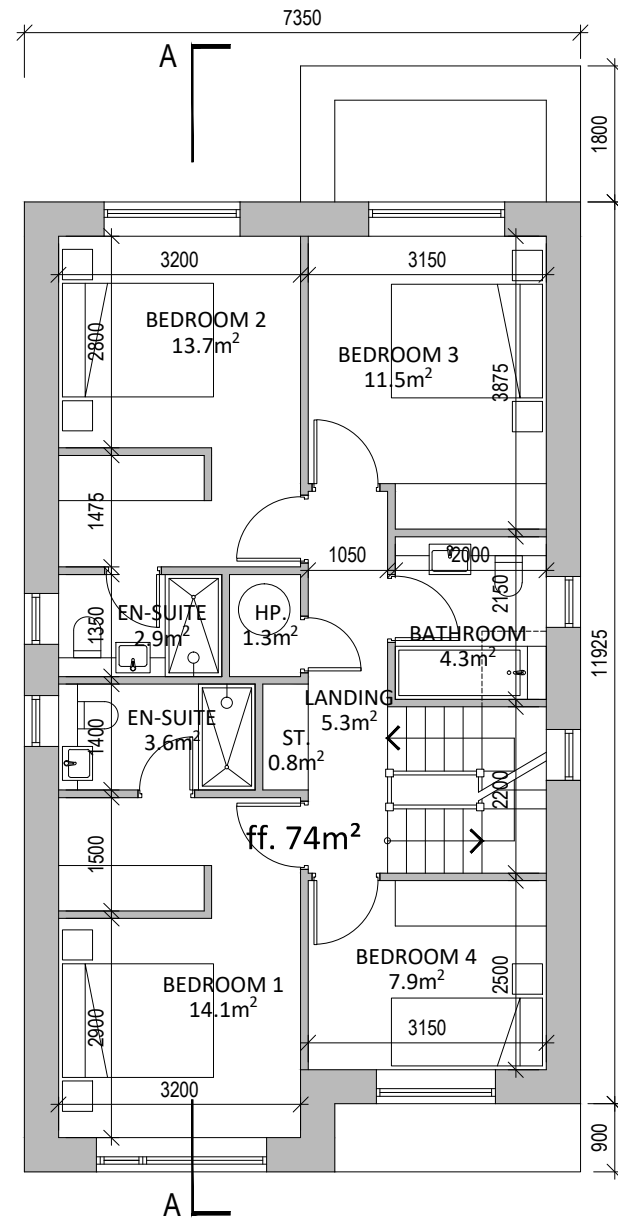

**First Floor Plan**  
scale 1:100

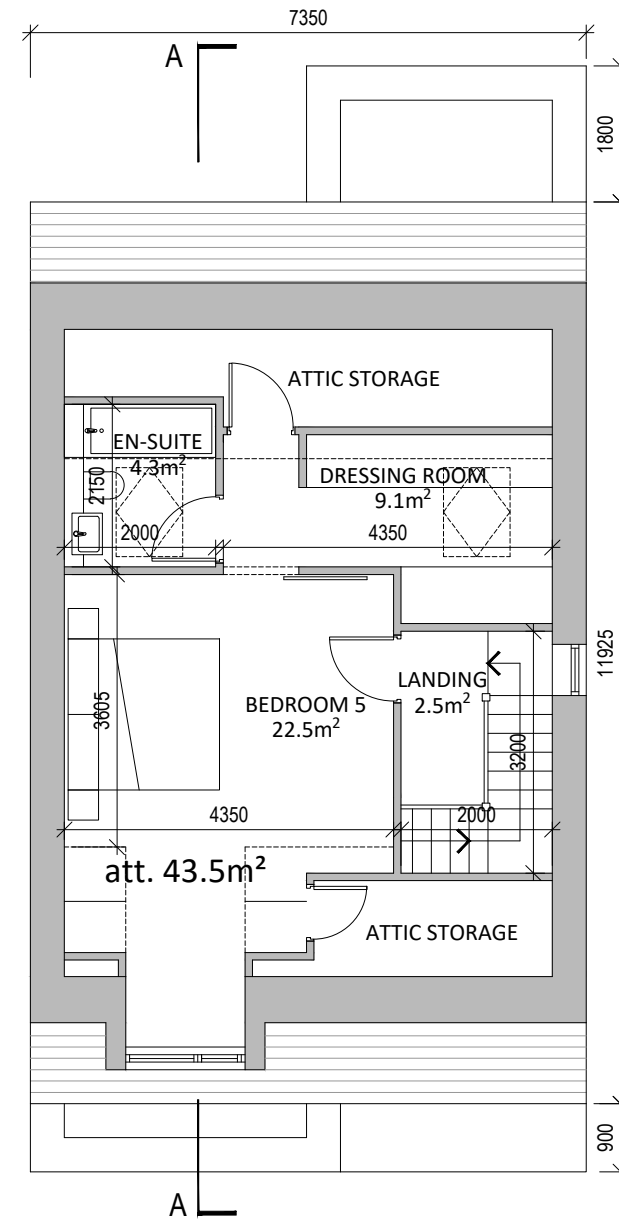

**Attic Floor Plan**  
scale 1:100

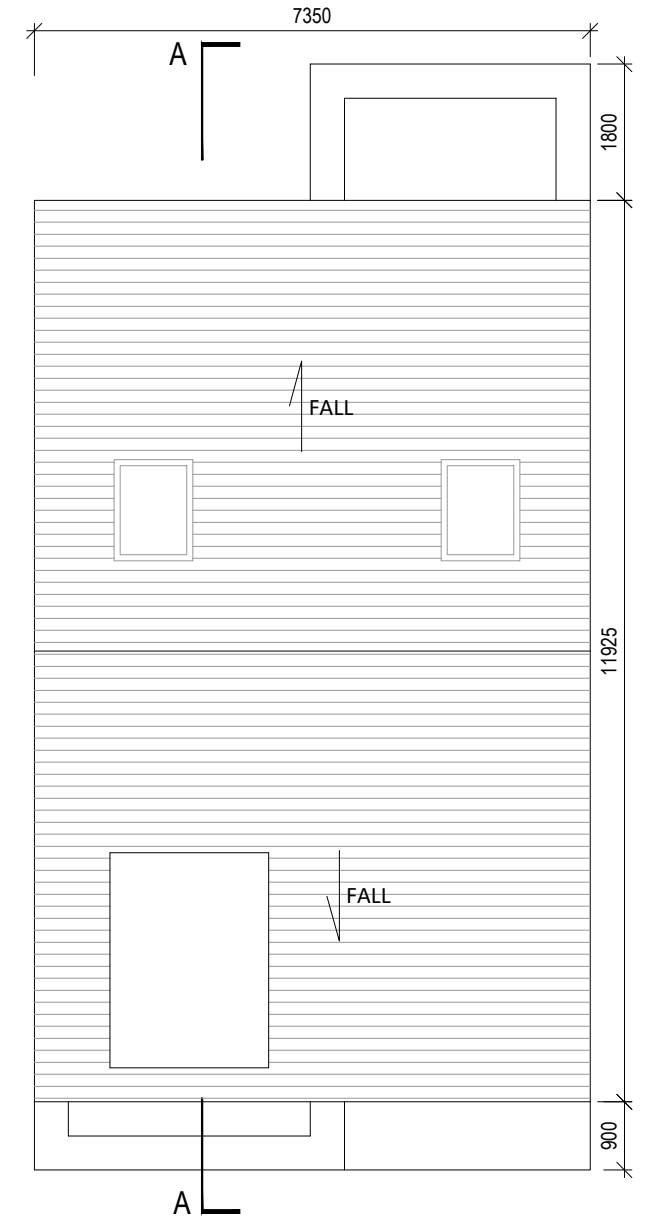

**Roof Plan**  
scale 1:100

**DETACHED HOUSE TYPE A - Proposed Floor Plans**

**5 BED - 3 STOREY DETACHED HOUSE**  
a: 196.5 m<sup>2</sup>



Houses are tagged to show number & type; the house number is in the top section of the tag, e.g. 115 and the house type is in the lower section of the tag, e.g. T1

ALL DIMENSIONS IN MILLIMETERS  
ALL LEVELS (IN METERS) ARE RELATED TO MALIN HEAD DATUM



Revision Description	Date	Rev. No.	Issued by
Planning	15/05/2019	01	RD

**mahony pike**

architecture | urban design | Dublin | Cork  
 email: info@mahonypike.com | The Chapel | 26 South Mall  
 tel: +353 1 202 7400 | Mount St. Anne's | Cork City  
 fax: +353 1 283 0822 | Milltown, Dublin 6 | Co. Cork  
 www.mahonypike.com | D06 XNS2 Ireland | T12 R2RV Ireland

**Project:** Residential Development  
**Location:** Blackrock, Dundalk, Co. Louth  
**Client:** Kingsbridge Consultancy Ltd.

**Project No.:** 1806  
**Project Lead:** RN  
**Drawn By:** KG  
**Model No.:** 1806-OMP-HTA-ZZ-DR-A-XX-10000  
**Purpose:** Planning

**Scale @ A3:** 1:100  
**Date Printed:** 15/05/2019  
**Current Rev.:**

**Drawing Title:** DETACHED HOUSE TYPE A - Proposed Floor Plans  
**Drawing No.:** 1806-OMP-HTA-00-DR-A-XX-10000

Suitability - Checked By - Date

Figured dimensions only to be used. This drawing is copyright of O'Mahony Pike Architects Ltd. All information is shared as per approved use in accordance with BS1192(2007) + A2(2016), Table 5; Standard Codes for Suitability of Models and Documents. If 'Information Approval Check' is empty, this information has been shared at S0 - WIP.