





FRONT ELEVATION
scale 1:100

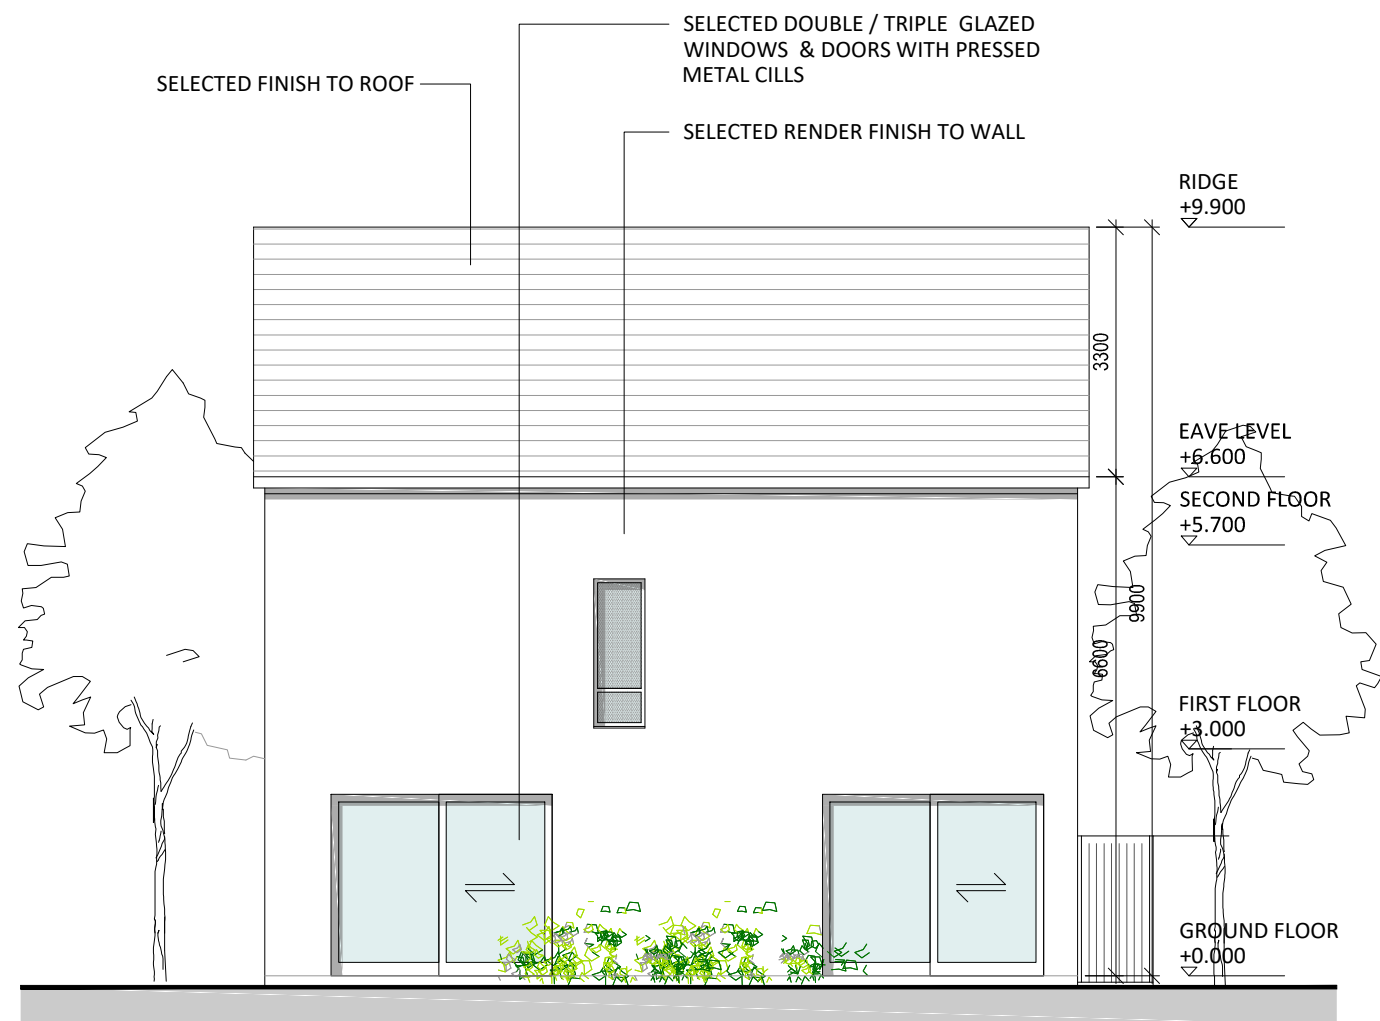

REAR ELEVATION
scale 1:100

DETACHED HOUSE TYPE C - Elevations.

4 BED - 3 STOREY DETACHED HOUSE
a: 151.8m²

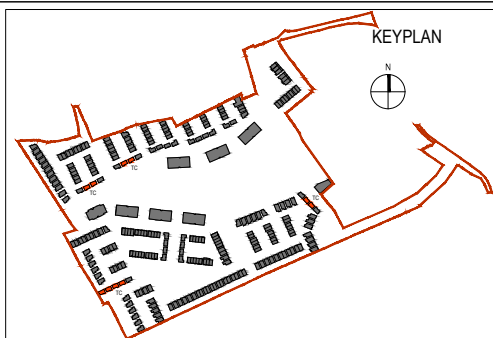

ALL DIMENSIONS IN MILLIMETERS
ALL LEVELS (IN METERS) ARE RELATED TO MALIN HEAD DATUM

Revision Description	Date	Rev. No.	Issued by
Planning	15/05/2019	01	RD

omahony pike

architecture | urban design Dublin Cork
 email: info@omahonypike.com The Chapel 26 South Mall
 tel: +353 1 202 7400 Mount St. Anne's Cork City
 fax: +353 1 283 0822 Milltown, Dublin 6 Co. Cork
 www.omahonypike.com D06 XNS2 Ireland T12 R2RV Ireland

Project: Residential Development
Location: Blackrock, Dundalk, Co. Louth
Client: Kingsbridge Consultancy Ltd.

Project No.: 1806 **Scale @ A3:** 1:100
Project Lead: RN **Date Printed:** 15/05/2019
Drawn By: KG **Current Rev.:** 01
Model No.: 1806-OMP-HTC-ZZ-DR-A-XX-10000
Purpose: Planning

Drawing Title: DETACHED HOUSE TYPE C - Elevations
Drawing No.: 1806-OMP-HTC-00-DR-A-XX-20000

Suitability - Checked By - Date

Figured dimensions only to be used. This drawing is copyright of O'Mahony Pike Architects Ltd. All information is shared as per approved use in accordance with BS1192(2007) + A2(2016), Table 5; Standard Codes for Suitability of Models and Documents. If 'Information Approval Check' is empty, this information has been shared at S0 - WIP.