


**SECTION A-A**  
scale 1:100




**FRONT ELEVATION (Detached)**  
scale 1:100

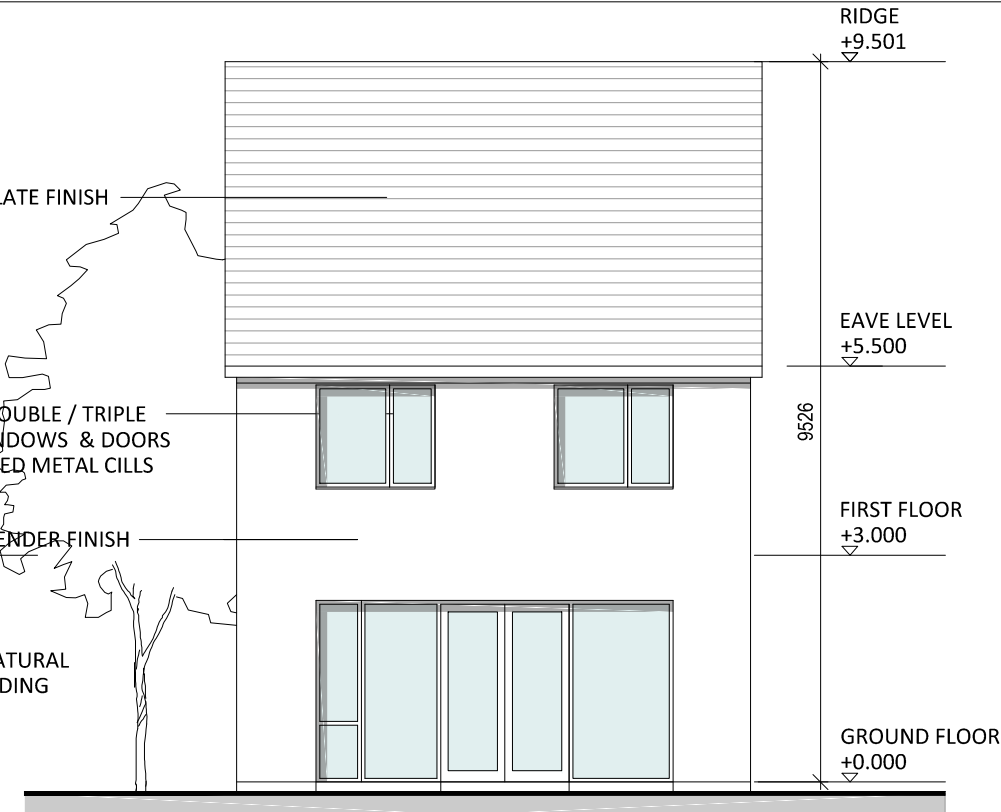

**REAR ELEVATION (Detached)**  
scale 1:100




**SIDE ELEVATION G (Semi-D & Detached)**  
scale 1:100

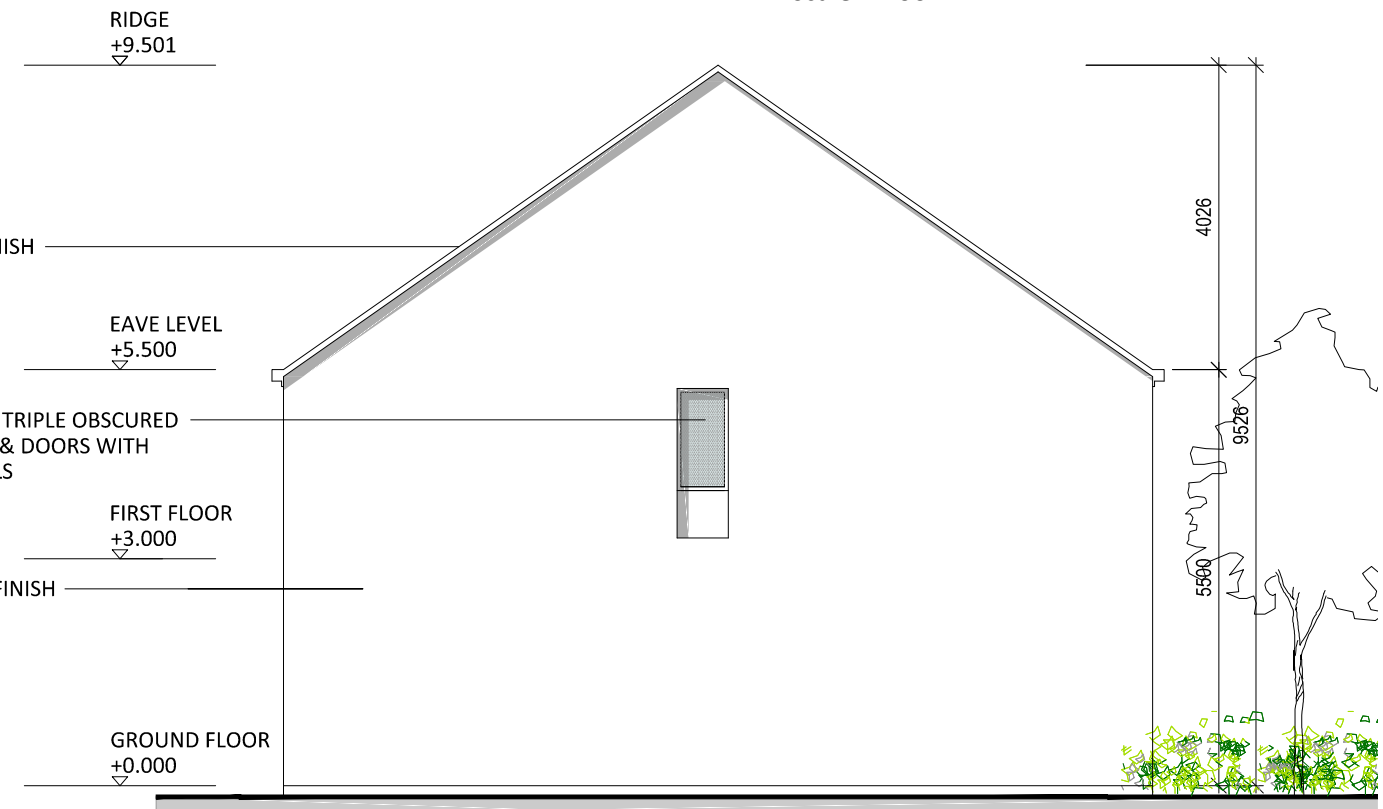

**SIDE ELEVATION G1 (Semi-D & Detached)**  
scale 1:100

HOUSE TYPE G & G1- Section A-A & Elevations.  
4 BED - 2 STOREY SEMI-D / DETACHED HOUSE  
a: 120.8m<sup>2</sup>

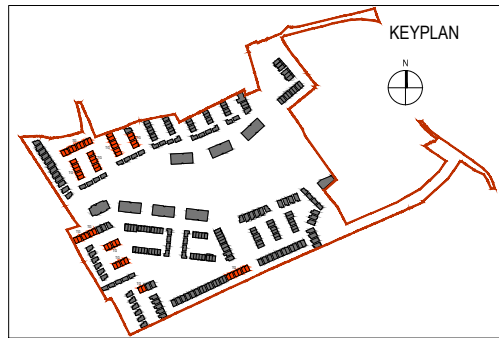

Revision Description	Date	Rev. No.	Issued by
Planning	15/05/2019	01	RD

**omahony pike**

architecture | urban design | Dublin | Cork  
 email: info@omahonypike.com | The Chapel | 26 South Mall  
 tel: +353 1 202 7400 | Mount St. Anne's | Cork City  
 fax: +353 1 283 0822 | Milltown, Dublin 6 | Co. Cork  
 www.omahonypike.com | D06 XNS2 Ireland | T12 R2RV Ireland

**Project:** Residential Development  
**Location:** Blackrock, Dundalk, Co. Louth  
**Client:** Kingsbridge Consultancy Ltd.

**Project No.:** 1806  
**Project Lead:** RN  
**Drawn By:** KG  
**Model No.:** 1806-OMP-HTG-ZZ-DR-A-XX-10000  
**Purpose:** Planning

**Scale @ A3:** 1:100  
**Date Printed:** 15/05/2019  
**Current Rev.:** 01

ALL DIMENSIONS IN MILLIMETERS  
ALL LEVELS (IN METERS) ARE RELATED TO MALIN HEAD DATUM

Figured dimensions only to be used. This drawing is copyright of O'Mahony Pike Architects Ltd. All information is shared as per approved use in accordance with BS1192(2007) + A2(2016), Table 5; Standard Codes for Suitability of Models and Documents. If 'Information Approval Check' is empty, this information has been shared at \$0 - WIP.

**Drawing Title:** HOUSE TYPE G & G1 - Section A-A & Elevations  
**Drawing No.:** 1806-OMP-HTG-00-DR-A-XX-20000  
**Suitability - Checked By - Date**