




FRONT ELEVATION
scale 1:100

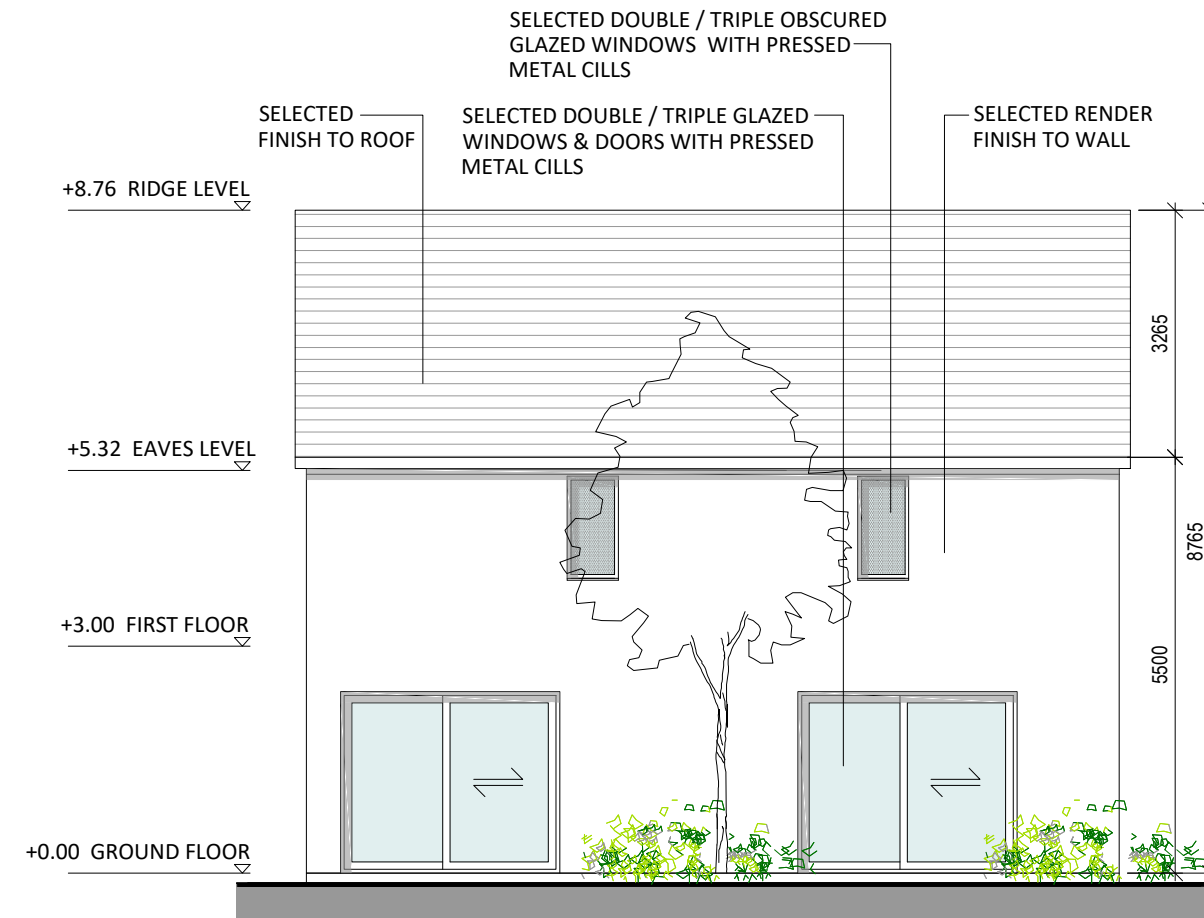


REAR ELEVATION
scale 1:100

HOUSE TYPE H1 - Elevations.

3 BED - 2 STOREY DETACHED
a: 110.0m²

115
T1

Houses are tagged to show number & type; the house number is in the top section of the tag, e.g. 115 and the house type is in the lower section of the tag, e.g. T1

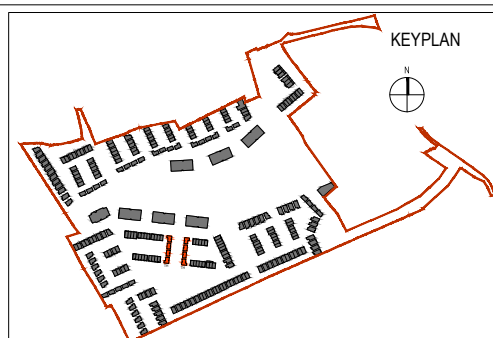

ALL DIMENSIONS IN MILLIMETERS
ALL LEVELS (IN METERS) ARE RELATED TO MALIN HEAD DATUM

Revision Description	Date	Rev. No.	Issued by
Planning	15/05/2019	01	RD

o mahony pike

architecture | urban design Dublin Cork
 email: info@mahonypike.com The Chapel 26 South Mall
 tel: +353 1 202 7400 Mount St. Anne's Cork City
 fax: +353 1 283 0822 Milltown, Dublin 6 Co. Cork
 www.mahonypike.com D06 XN52 Ireland T12 R2RV Ireland

Project: Residential Development
Location: Blackrock, Dundalk, Co. Louth
Client: Kingsbridge Consultancy Ltd.

Project No.: 1806 **Scale @ A3:** 1:100
Project Lead: RN **Date Printed:** 15/05/2019
Drawn By: BK **Current Rev.:** 01
Model No.: 1806-OMP-HTH1-ZZ-DR-A-XX-10000
Purpose: Planning

Figured dimensions only to be used. This drawing is copyright of O'Mahony Pike Architects Ltd. All information is shared as per approved use in accordance with BS1192(2007) + A2(2016), Table 5; Standard Codes for Suitability of Models and Documents. If 'Information Approval Check' is empty, this information has been shared at S0 - WIP.

Drawing Title: HOUSE TYPE H1 - Elevations **Suitability - Checked By - Date**
Drawing No.: 1806-OMP-HTH1-00-DR-A-XX-20000