



SIDE ELEVATION
SCALE 1:100

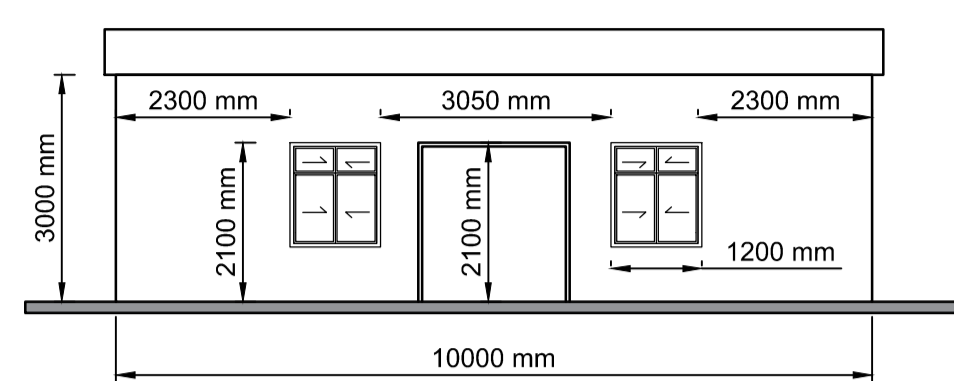


FRONT ELEVATION
SCALE 1:100

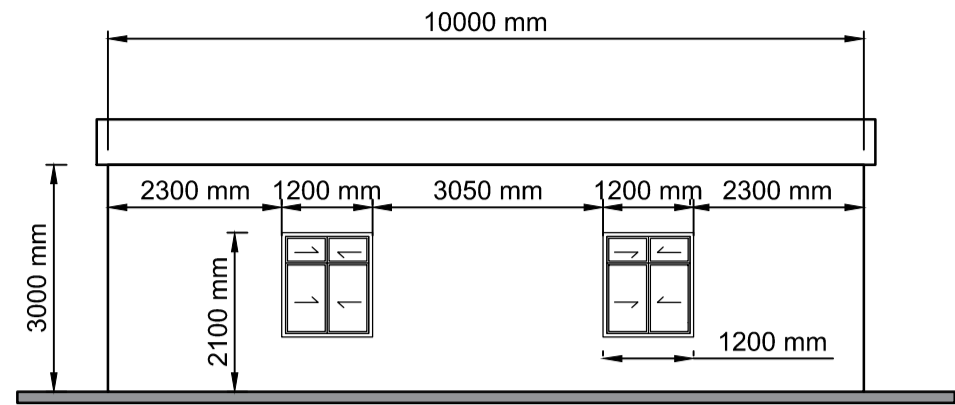


REAR ELEVATION
SCALE 1:100

UNIT	Finished Floor Level
TOILET BLOCK 1	4.65 m OD
TOILET BLOCK 2	4.90 m OD
TOILET BLOCK 3	3.65 m OD

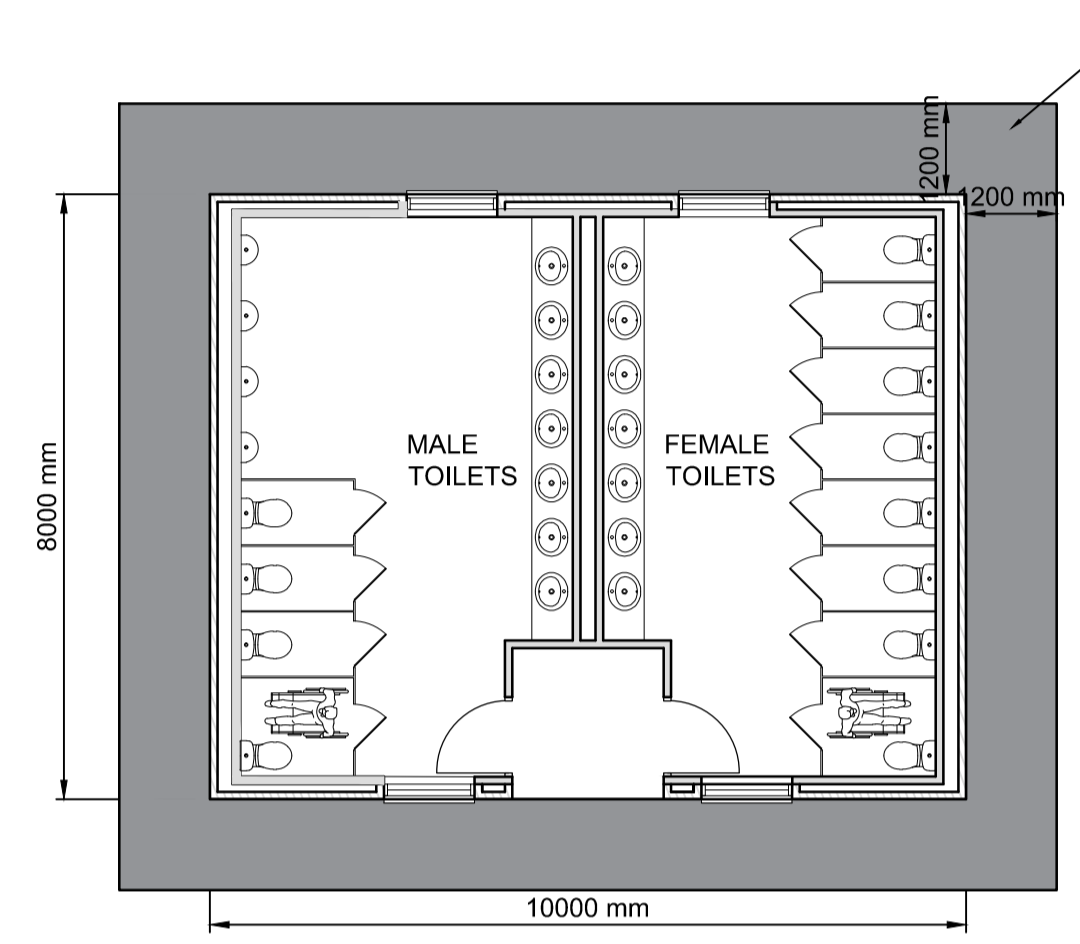

FLOOR PLAN
SCALE 1:100

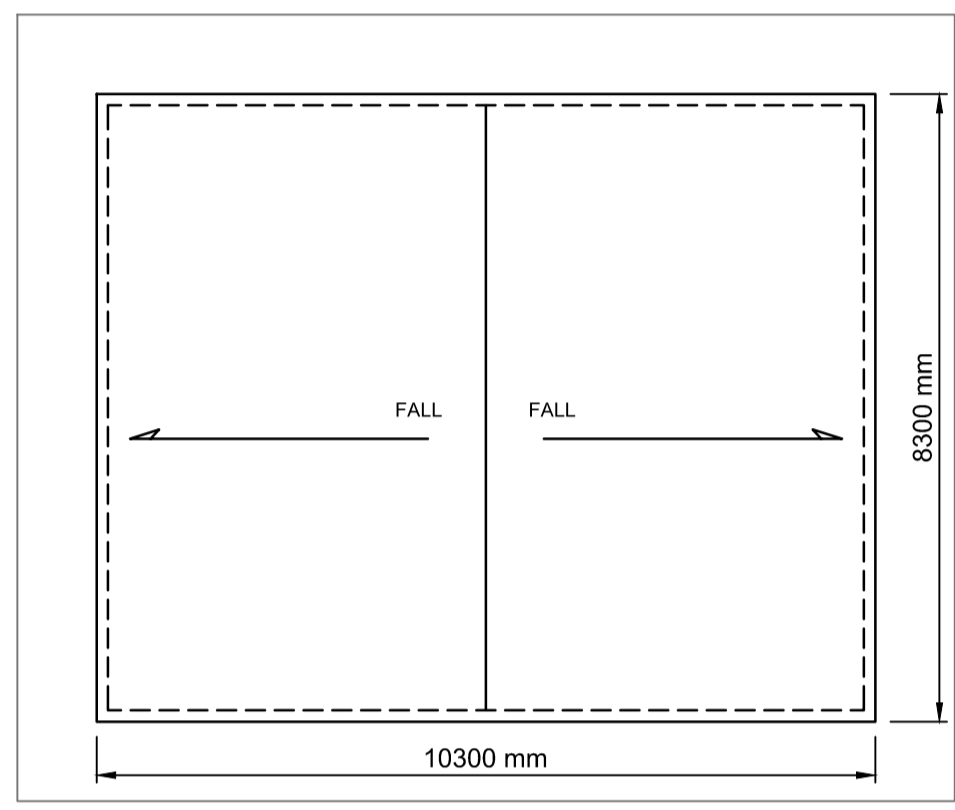


ROOF PLAN
SCALE 1:100


FINISHES

1	WALLS - SMOOTH SAND/CEMENT RENDER
2	ROOF - TORCH ON FELT
3	WINDOWS - ALUMINIUM WITH FROSTED WINDOW PANELS


- GENERAL NOTES
- ALL DIMENSIONS ARE IN METRES UNLESS NOTED OTHERWISE
 - ONLY WRITTEN DIMENSIONS SHALL BE USED. NO DIMENSIONS SHALL BE SCALED FROM THE DRAWINGS
 - ALL LEVELS ARE IN METRES AND ARE TO ORDNANCE DATUM MALIN UNLESS NOTED OTHERWISE
 - ALL COORDINATES ARE IN METRES AND ARE TO IRISH TRANSVERSE MERCATOR
 - DRAWINGS ARE TO BE READ IN CONJUNCTION WITH THE SPECIFICATION
 - ALL DRAWINGS ARE THE PROPERTY OF ATKINS BYRNELOOBY.
 - [xx.xx m CD] REFER TO LEVELS AT CHART DATUM (DUBLIN PORT)
 - ORDNANCE DATUM MALIN [O.D.M.]
- CHART DATUM [C.D.] (DUBLIN PORT) 2.51m
- OS MAP SHEET NO:
3198-18, 3198-19, 3198-20, 3198-23, 3198-24, 3198-25, 3199-16, 3199-17, 3199-18, 3199-21, 3199-23, 3199-24, 3264-2, 3264-3, 3264-4, 3264-5, 3264-8, 3264-9, 3264-10, 3264-13, 3264-14, 3264-15, 3265-1, 3265-6, 3265-7, 3265-8, 3265-9, 3265-11, 3265-12.

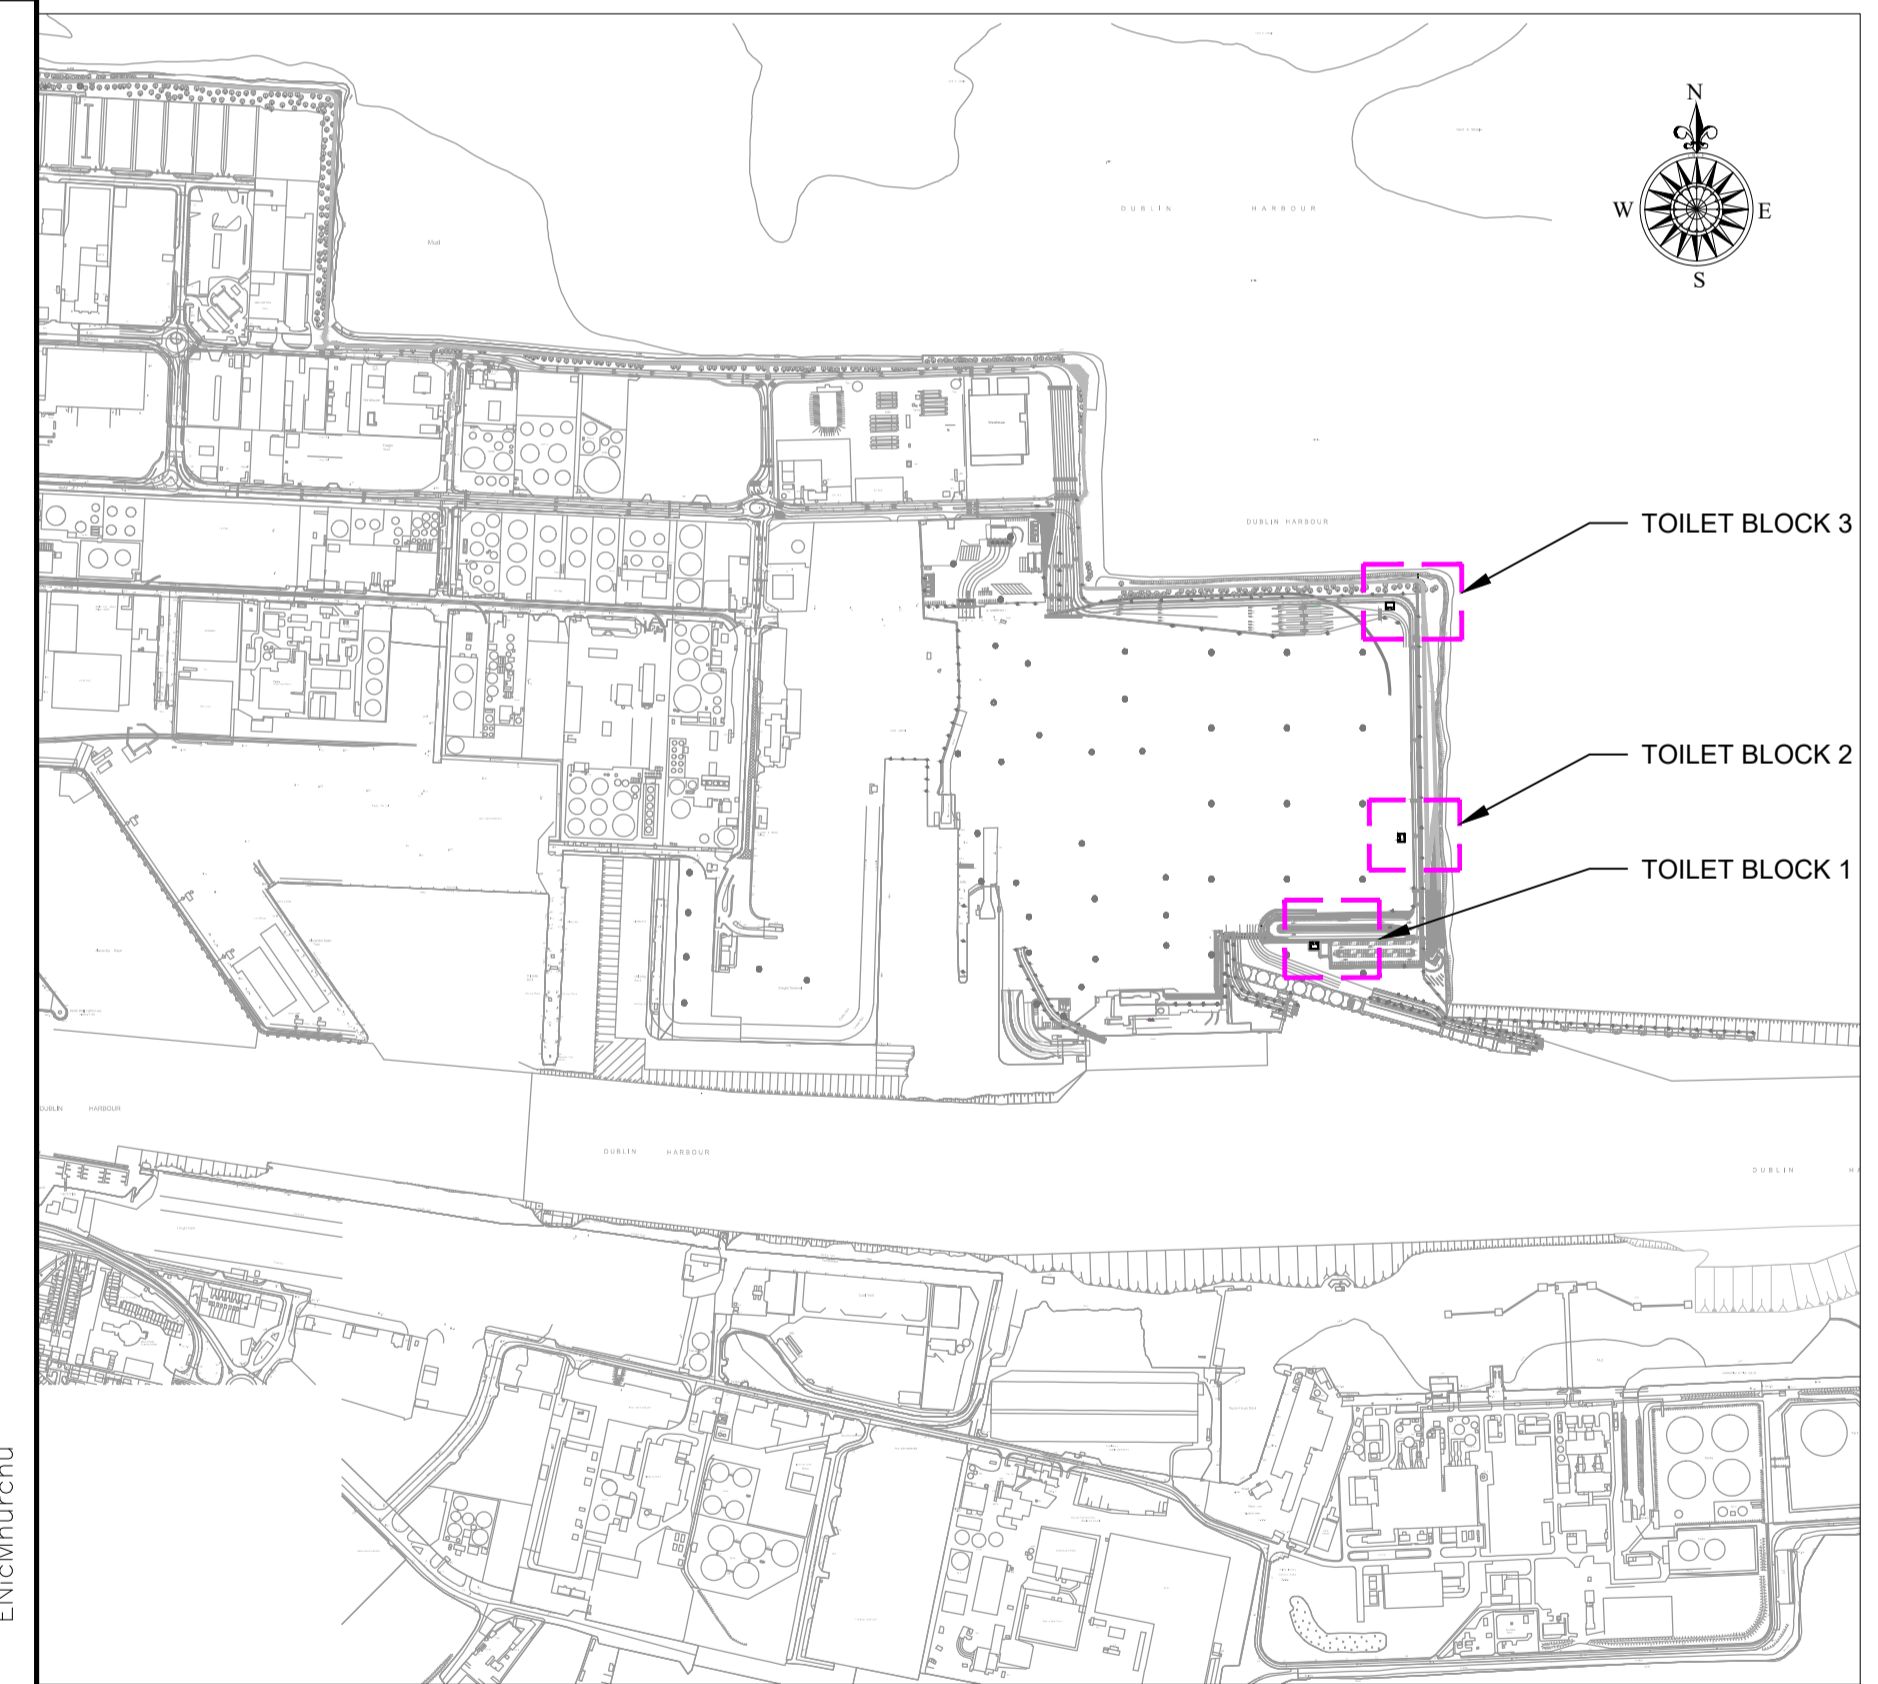


LOCATION PLAN
SCALE 1:10,000 @ A1

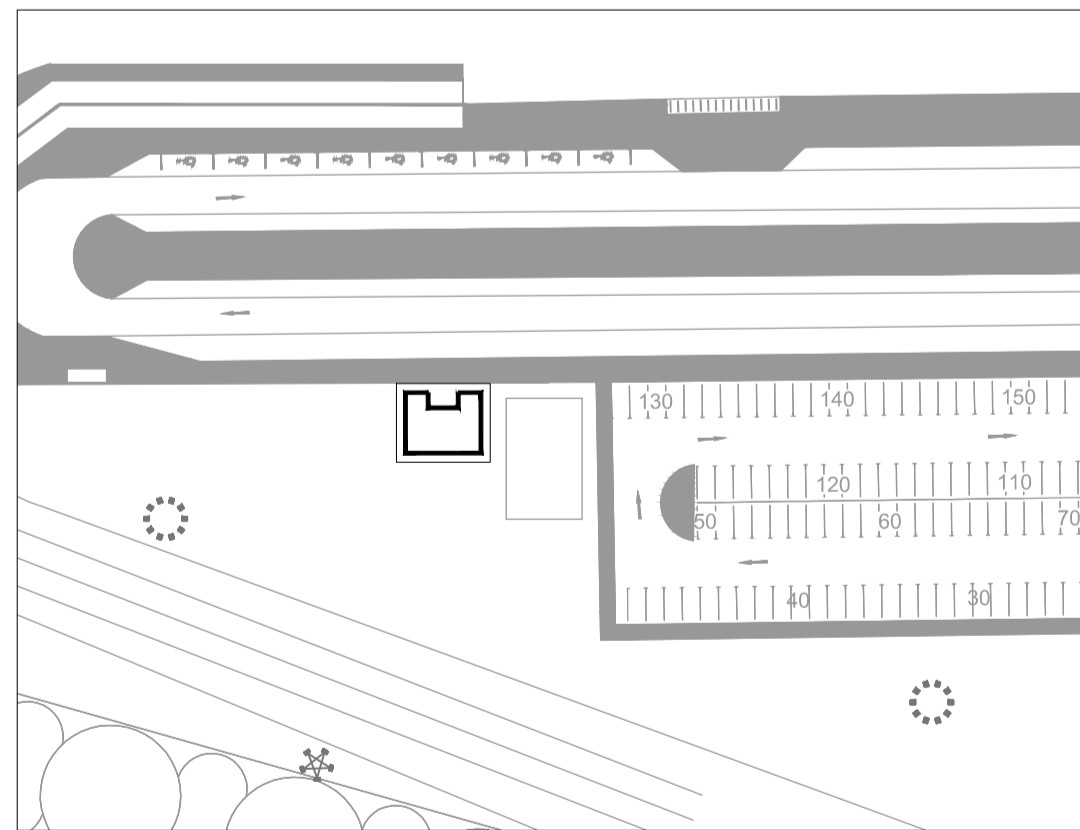

TOILET BLOCK 1
SCALE 1:1,000 @ A1

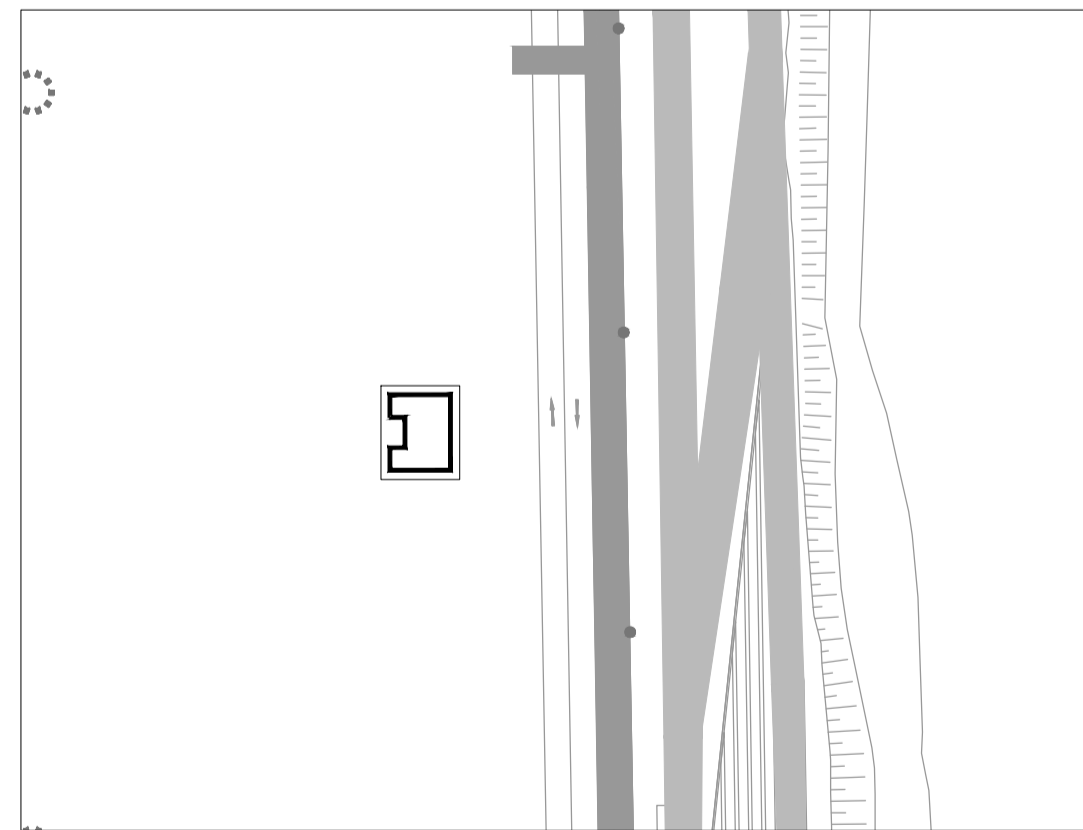

TOILET BLOCK 2
SCALE 1:1,000 @ A1

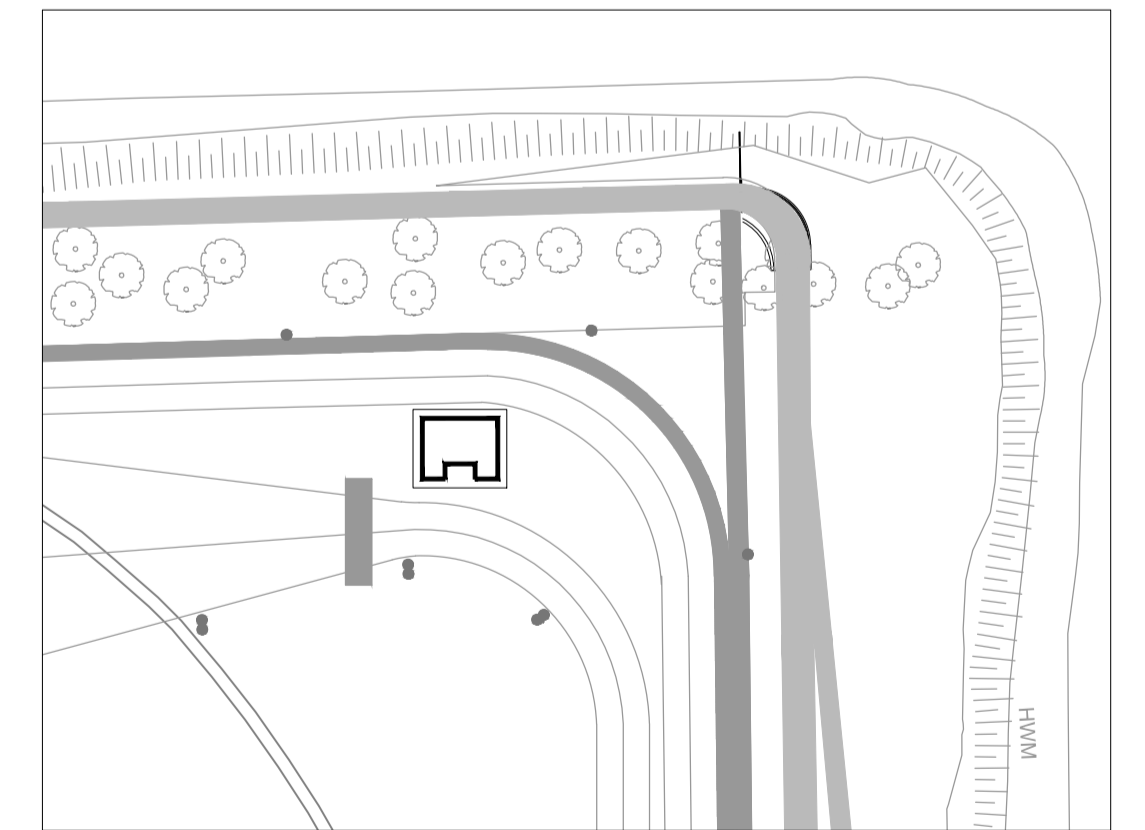

TOILET BLOCK 3
SCALE 1:1,000 @ A1

Rev	Description	By	Date	Chk'd	Auth
00	ISSUED FOR PLANNING	MOD	07.19	KH	AC

ATKINS
Member of the SNC-Lavalin Group
BYRNELOOBY
WS Atkins Ireland Ltd. & ByrneLooby Partners Ltd.
Atkins House,
150 Airside Business Park,
Swords, Co. Dublin

Client
**COMHLACHT CHALAFOR
ATHA CLIATH
DUBLIN PORT COMPANY**

Project
MP2

Purpose		PLANNING			
Title		TYPICAL TOILET BLOCK			
Original Scale	Design/Drawn	Checked	Authorised		
As Shown @ A1	MOD	KH	AC		
Date	Date	Date	Date	Date	
05.07.19	05.07.19	05.07.19	05.07.19	05.07.19	
Status	Drawing Number	Rev			
P	CP1770-ATK-01-ZZ-M2-CE-0063	00			