



A1

DO NOT SCALE


File: CP1770-BLP-02-ZZ-M2-MA-0105 00 Proposed Berth 53.dwg
Date: Jul 04, 2019 - 3:42pm Plotted by: TJOConnell

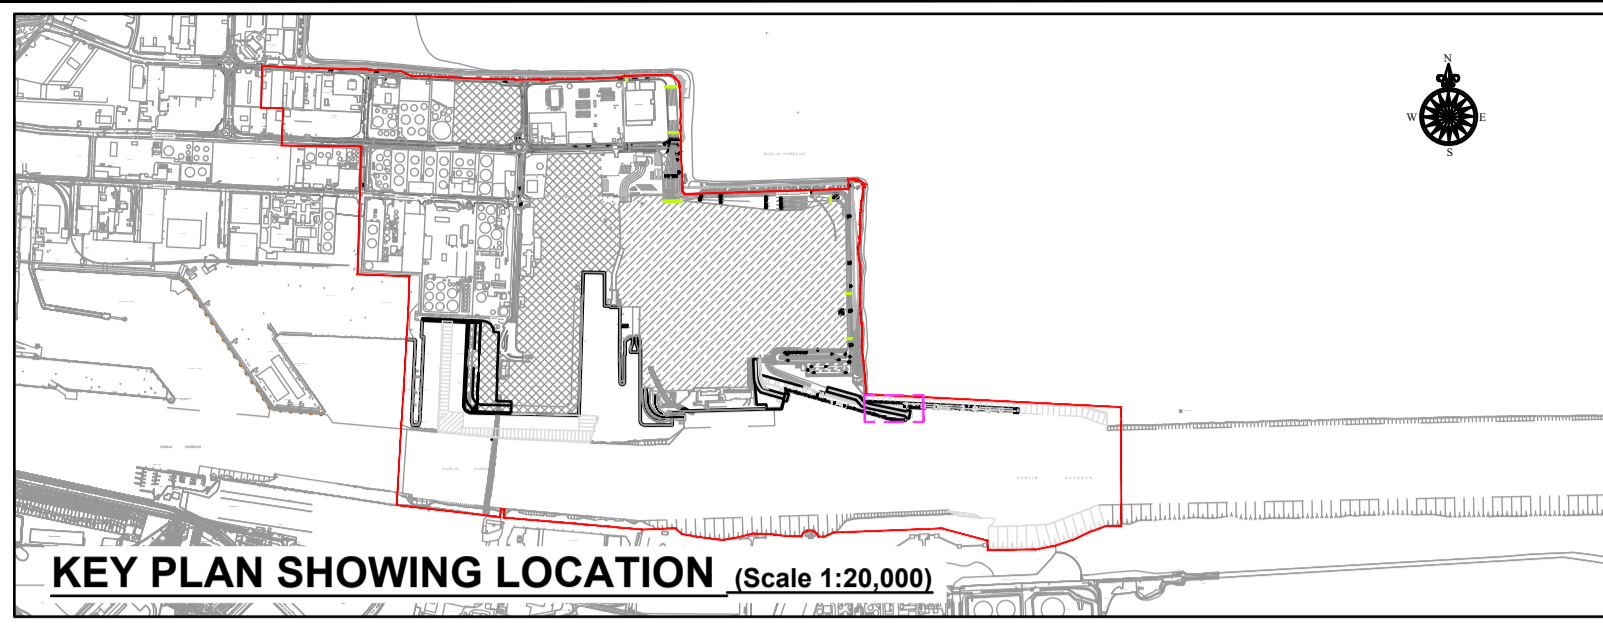

PROPOSED NORTH ELEVATION OF BERTH 53 (Scale 1:1000)

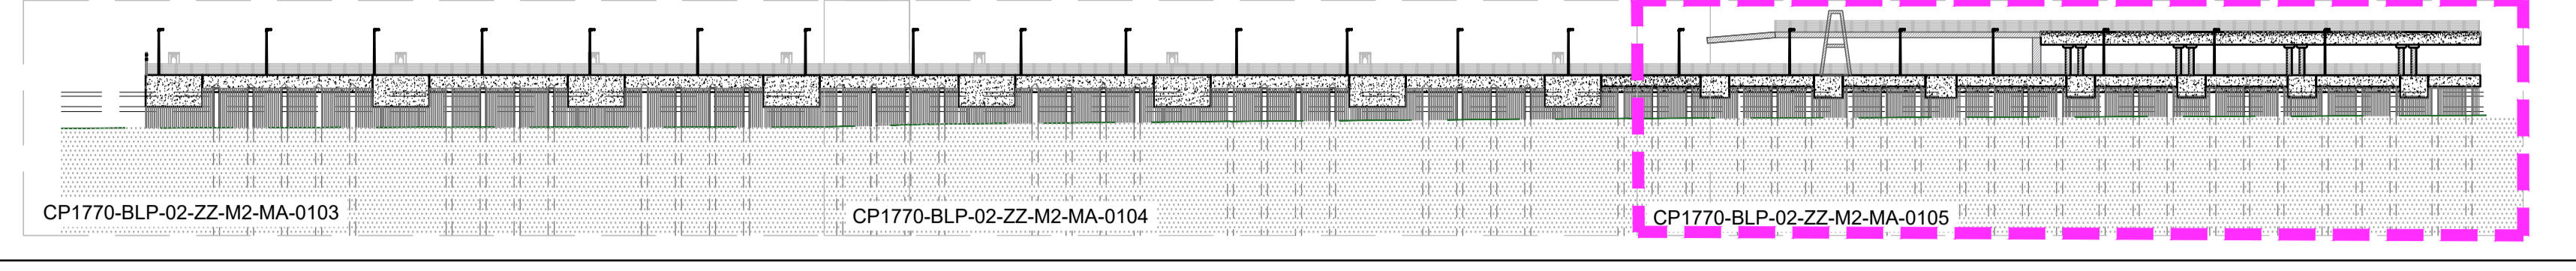

- GENERAL NOTES
1. ALL DIMENSIONS ARE IN MILLIMETRES UNLESS NOTED OTHERWISE.
 2. ONLY WRITTEN DIMENSIONS SHALL BE USED. NO DIMENSIONS SHALL BE SCALED FROM THE DRAWINGS.
 3. ALL LEVELS ARE IN METRES AND ARE TO ORDNANCE DATUM MALIN UNLESS NOTED OTHERWISE.
 4. ALL COORDINATES ARE IN METRES AND ARE TO IRISH TRANSVERSE MERCATOR.
 5. DRAWINGS ARE TO BE READ IN CONJUNCTION WITH THE SPECIFICATION.
 6. ALL DRAWINGS ARE THE PROPERTY OF ATKINS BYRNELOOBY.
 7. [xx.xx m CD] REFER TO LEVELS AT CHART DATUM (DUBLIN PORT).
 8. ORDNANCE DATUM MALIN [O.D.M.]
-
- CHART DATUM [C.D.] (DUBLIN PORT) 2.5m ORDNANCE DATUM MALIN [O.D.M.]
9. KEY PLAN LOCATION.
 10. OS MAP SHEET NO:
3198-18, 3198-19, 3198-20, 3198-23, 3198-24, 3198-25, 3199-16, 3199-17, 3199-18, 3199-21, 3199-23, 3199-24, 3264-2, 3264-3, 3264-4, 3264-5, 3264-8, 3264-9, 3264-10, 3264-13, 3264-14, 3264-15, 3265-1, 3265-6, 3265-7, 3265-8, 3265-9, 3265-11, 3265-12.

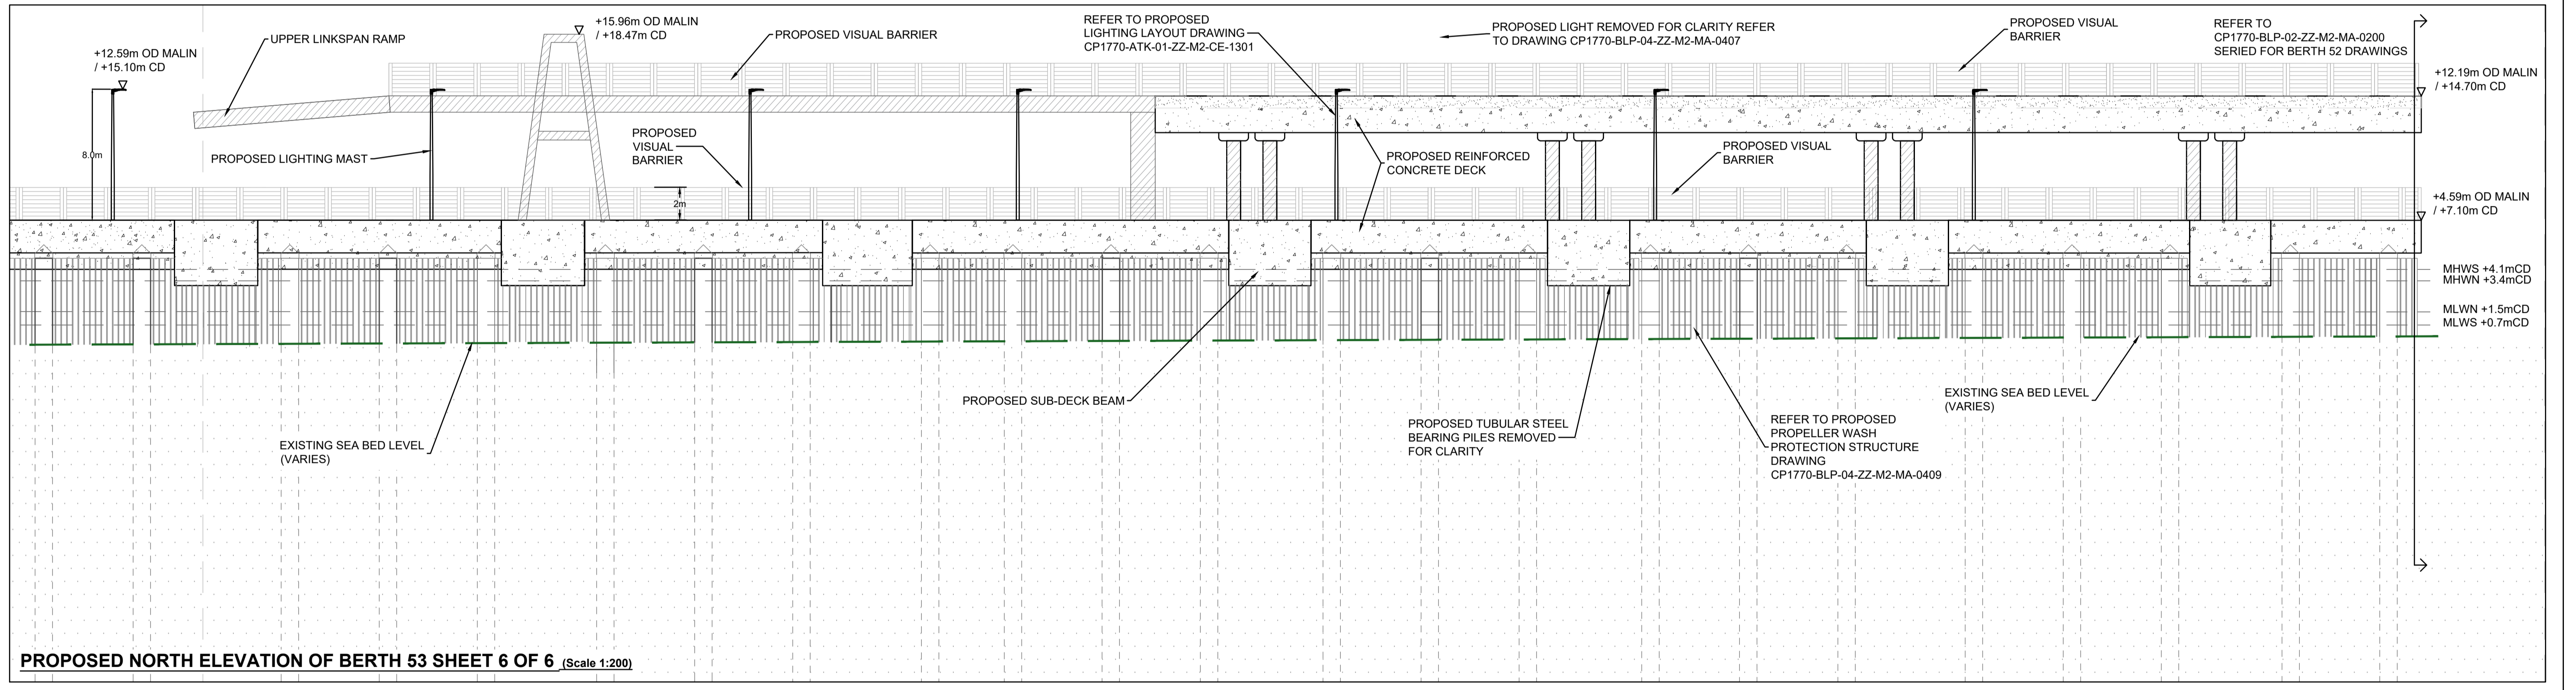

Ordnance Survey Ireland Licence No. EN 0061919
© Ordnance Survey Ireland/Government of Ireland

APPLICATION BOUNDARY	PROPOSED BED LEVEL	EXISTING 30m HIGHMAST LIGHTING
PROPOSED SCOUR PROTECTION MATTRESS ON SEA BED	PROPOSED GANTRIES WITH VMS AND STATIC SIGNAGE	EXISTING LIGHTING
DREDGED SIDE SLOPES	PROPOSED CONCRETE DECK	EXISTING STREET LIGHTING
PROPOSED DREDGED AREA	PROPOSED 30m HIGHMAST LIGHTING	
EXISTING BED LEVEL	PROPOSED 15m HIGHMAST LIGHTING	
	PROPOSED STREET LIGHTING	

Rev	Description	By	Date	Chk'd	Auth
00	ISSUED FOR PLANNING	TJOC	07.19	SMC	AC

ATKINS
Member of the SNC-Lavalin Group

BYRNELOOBY
WS Atkins Ireland Ltd. & ByrneLooby Partners Ltd.
Atkins House,
150 Airside Business Park,
Swords, Co. Dublin

Client		COMHLACHT CHALAFOR ÁTHA CLIATH DUBLIN PORT COMPANY			
Project		MP2			
Purpose		PLANNING			
Title		PROPOSED BERTH 53 SHEET 6 OF 6			
Original Scale	Design/Drawn	Checked	SMC	Authorised	AC
AS SHOWN @ A1	TJOC	Date 28.09.18	Date 28.09.18	Date 28.09.18	
Status	Drawing Number			Rev	
P	CP1770-BLP-02-ZZ-M2-MA-0105			00	