
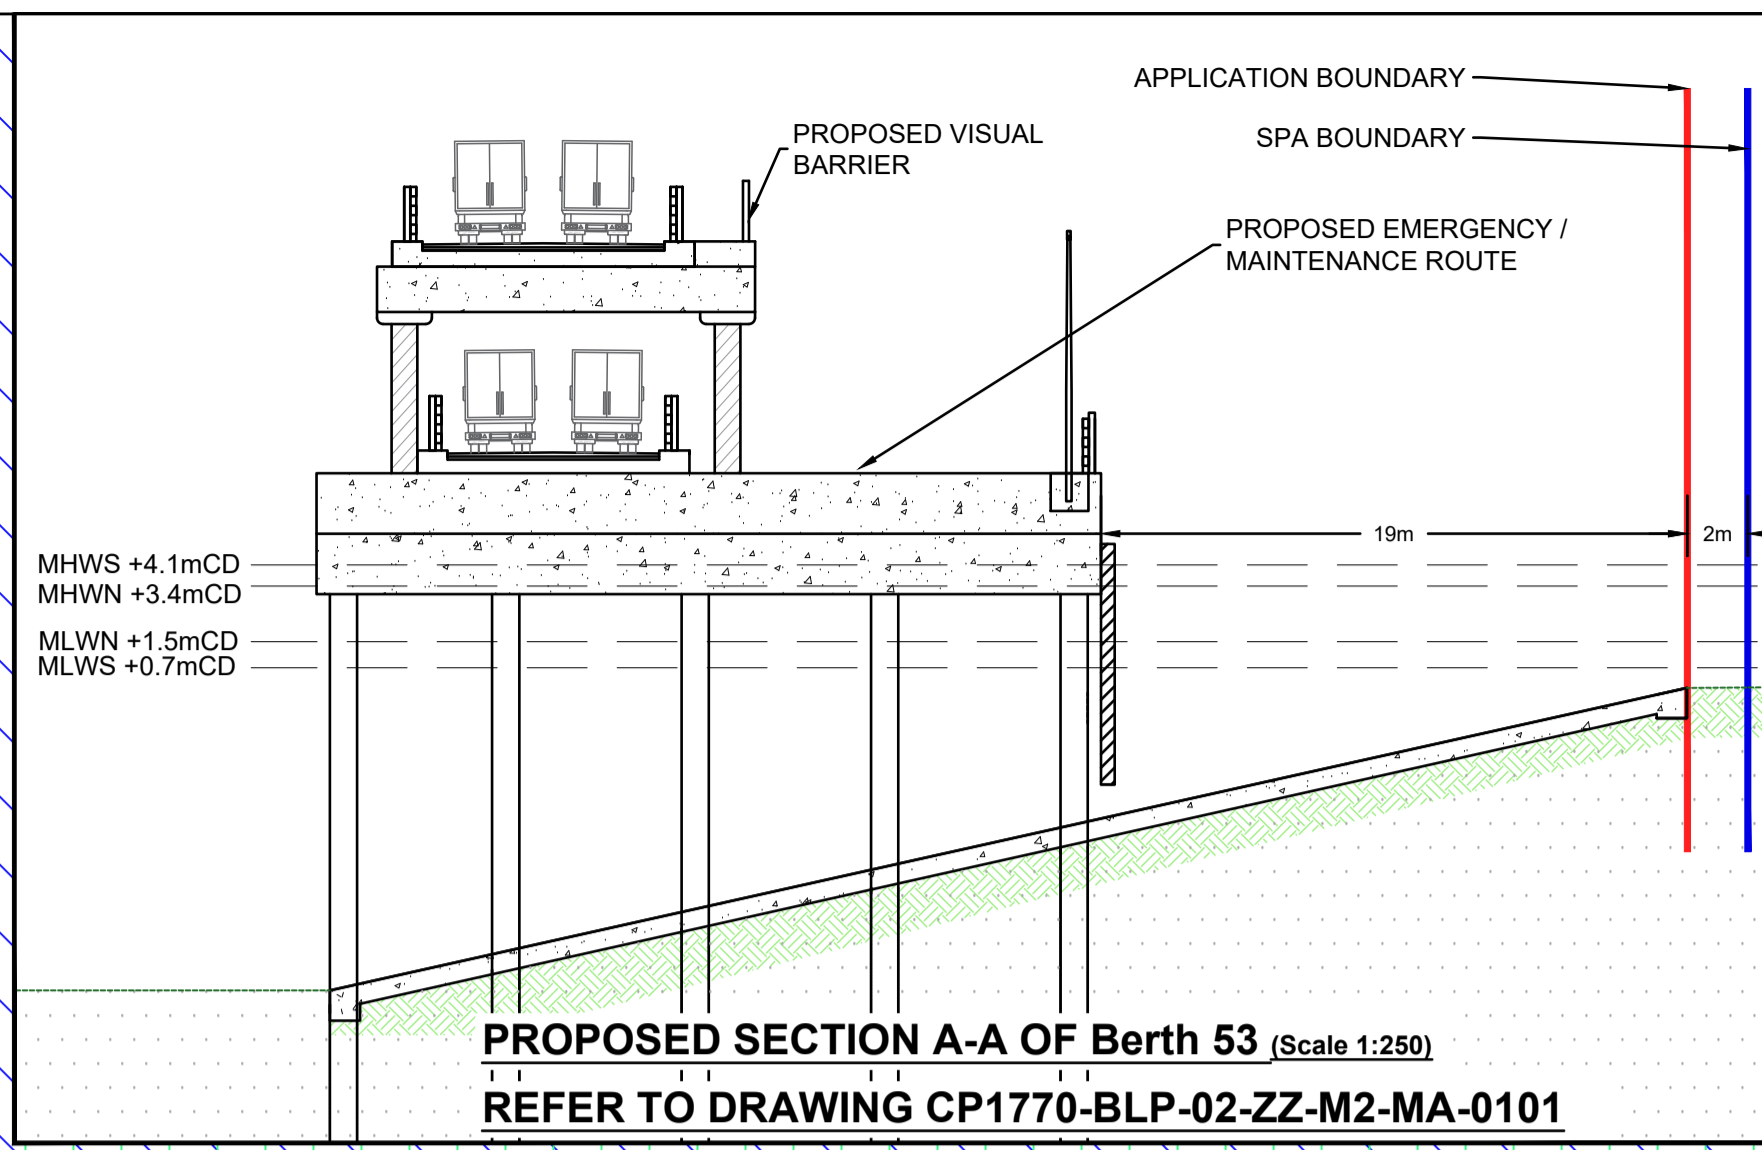


100  
0 10  
A1

DO NOT SCALE

File: CP1770-BLP-ZZ-M2-MA-0008-00 Conservation Designations Proposed.dwg  
Date: Jul 05, 2019 - 1:34pm Plotted by: TJOConnell

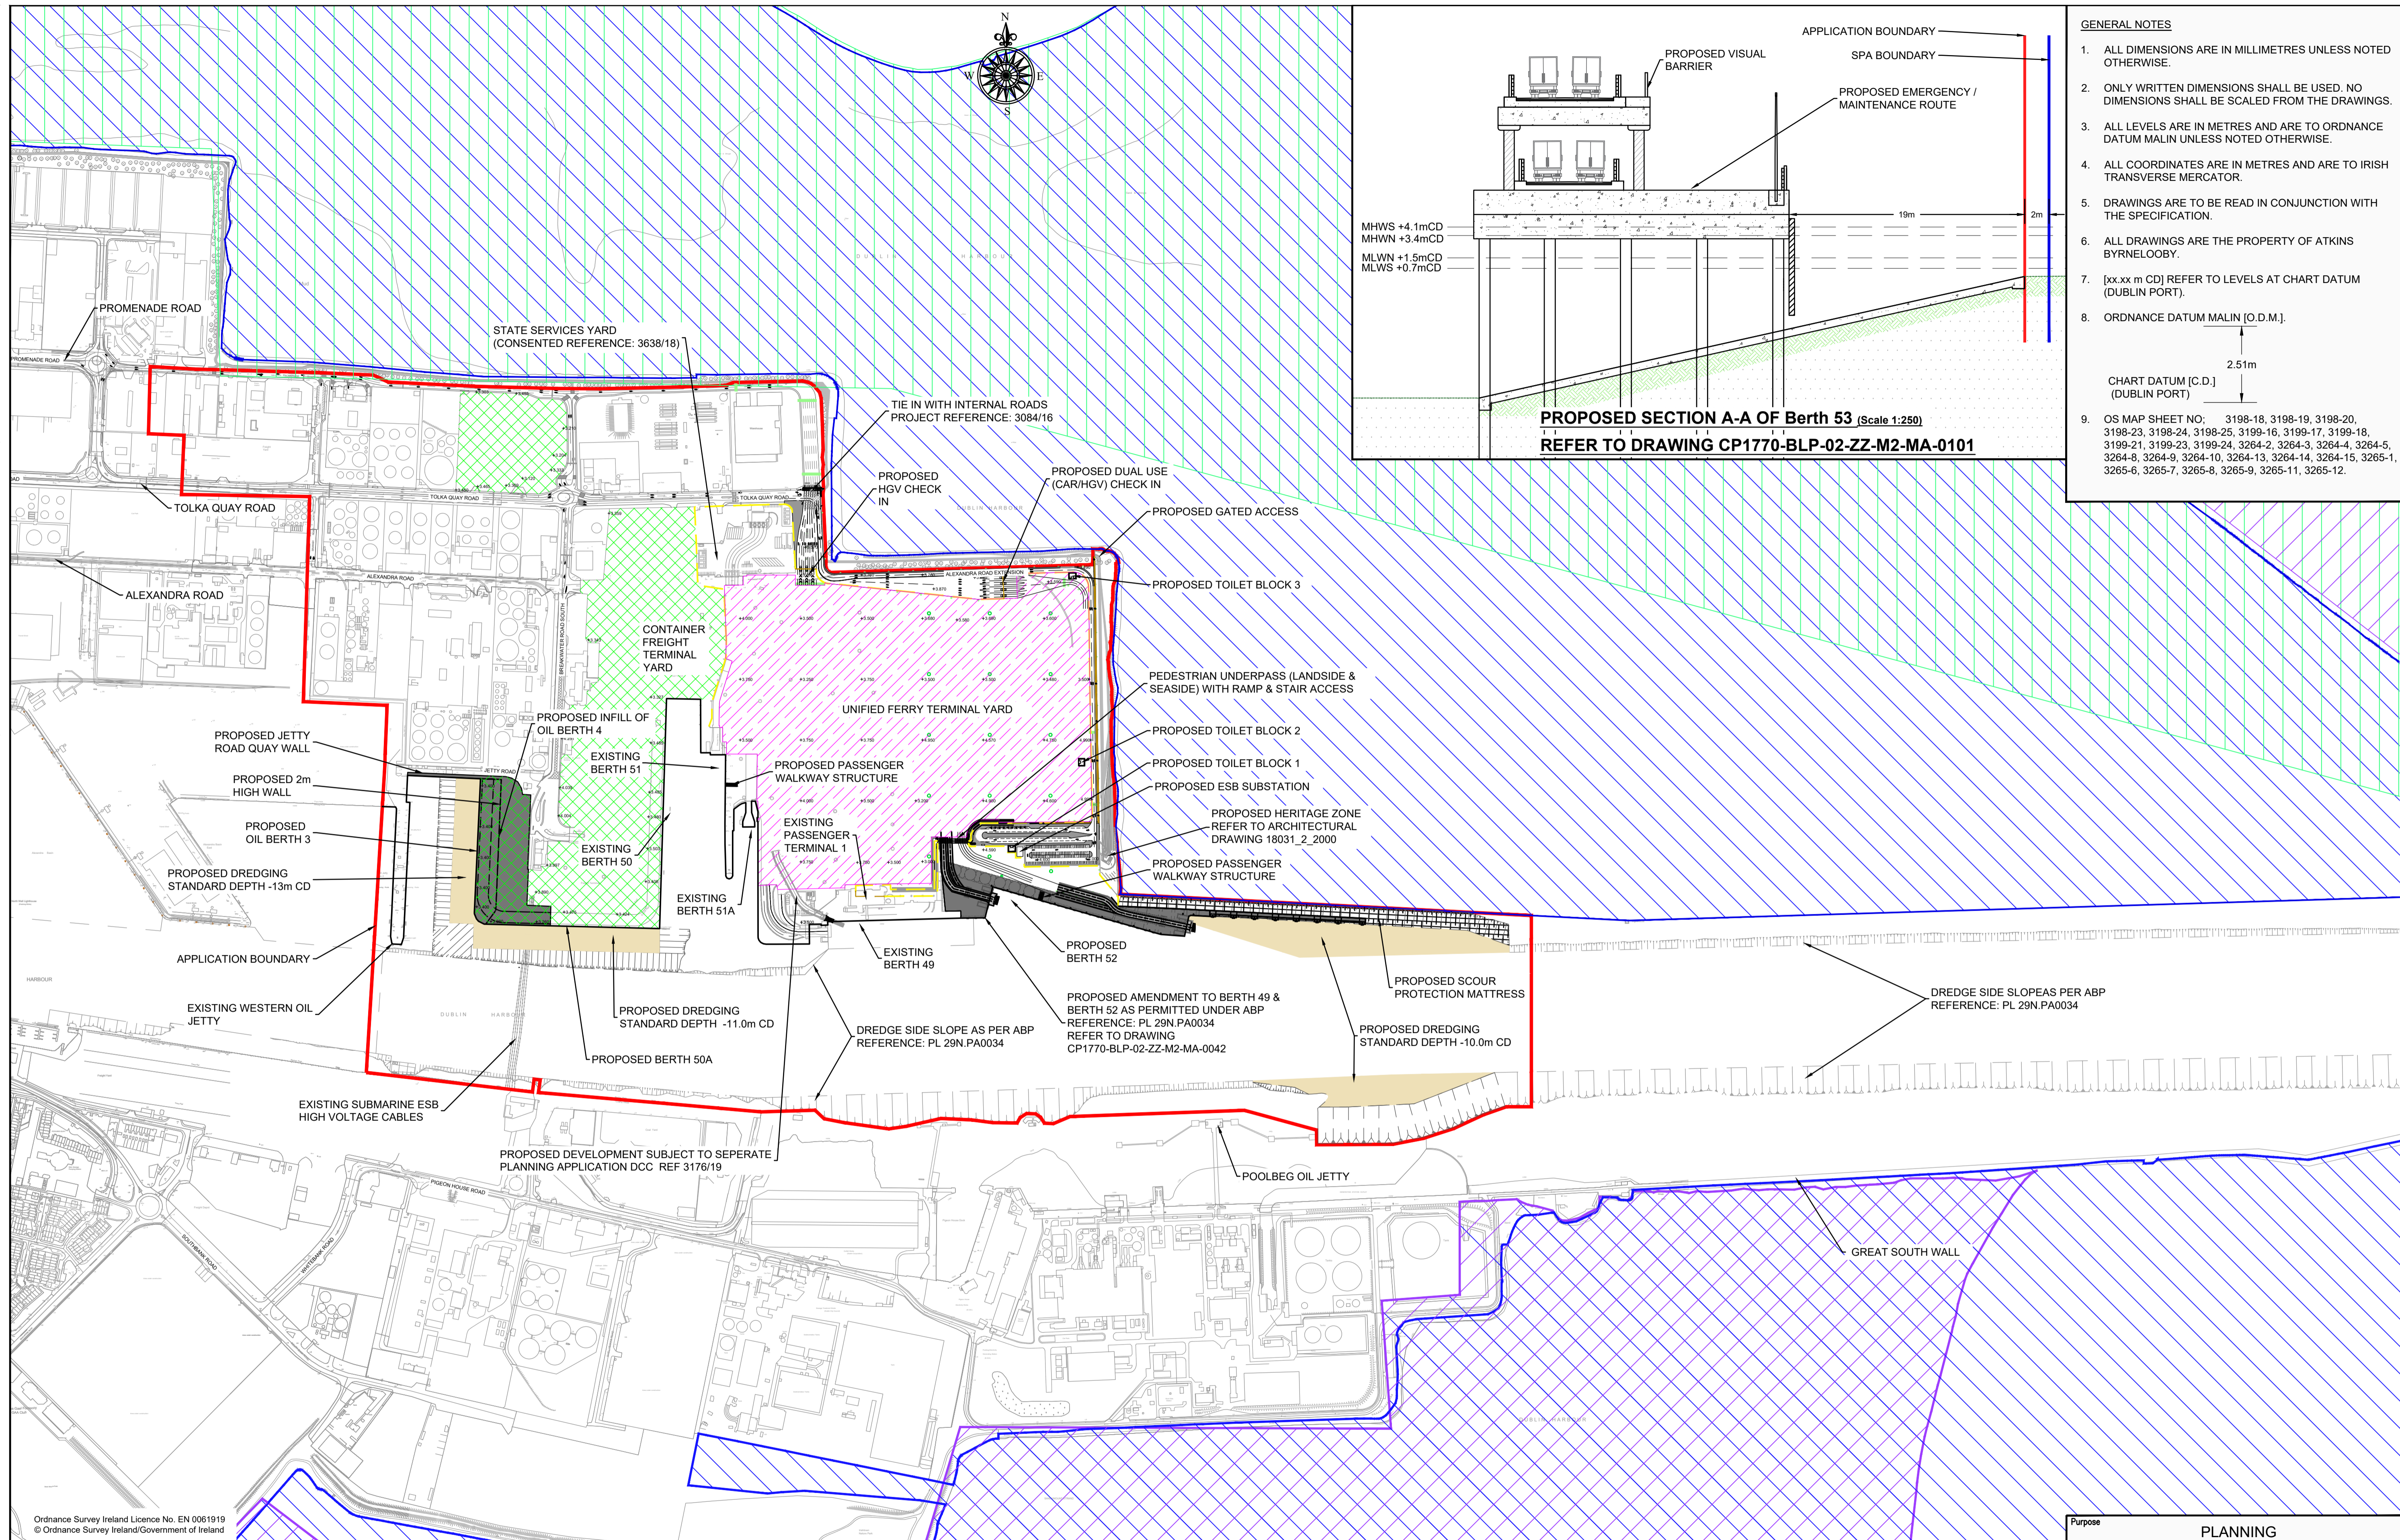

- GENERAL NOTES**
1. ALL DIMENSIONS ARE IN MILLIMETRES UNLESS NOTED OTHERWISE.
  2. ONLY WRITTEN DIMENSIONS SHALL BE USED. NO DIMENSIONS SHALL BE SCALED FROM THE DRAWINGS.
  3. ALL LEVELS ARE IN METRES AND ARE TO ORDNANCE DATUM MALIN UNLESS NOTED OTHERWISE.
  4. ALL COORDINATES ARE IN METRES AND ARE TO IRISH TRANSVERSE MERCATOR.
  5. DRAWINGS ARE TO BE READ IN CONJUNCTION WITH THE SPECIFICATION.
  6. ALL DRAWINGS ARE THE PROPERTY OF ATKINS BYRNELOOBY.
  7. [xx.xx m CD] REFER TO LEVELS AT CHART DATUM (DUBLIN PORT).
  8. ORDNANCE DATUM MALIN [O.D.M.].
- CHART DATUM (C.D.) (DUBLIN PORT)  
2.51m
9. OS MAP SHEET NO: 3198-18, 3198-19, 3198-20, 3198-23, 3198-24, 3198-25, 3199-16, 3199-17, 3199-18, 3199-21, 3199-23, 3199-24, 3264-2, 3264-3, 3264-4, 3264-5, 3264-8, 3264-9, 3264-10, 3264-13, 3264-14, 3264-15, 3265-1, 3265-6, 3265-7, 3265-8, 3265-9, 3265-11, 3265-12.

APPLICATION BOUNDARY	CONTAINER FREIGHT TERMINAL YARD	PROPOSED 30m HIGHMAST LIGHTING
PROPOSED SCOUR PROTECTION MATTRESS	UNIFIED FERRY TERMINAL YARD	PROPOSED 15m HIGHMAST LIGHTING
DREDGED SIDE SLOPES	SOUTH DUBLIN BAY & RIVER TOLKA SPECIAL PROTECTION AREA (SPA) 004014	PROPOSED STREET LIGHTING
PROPOSED DREDGED AREA	SOUTH DUBLIN BAY SPECIAL AREA OF CONSERVATION (SAC) 000210	EXISTING 30m HIGHMAST LIGHTING
PROPOSED CONCRETE DECK	SOUTH DUBLIN BAY PROPOSED NATURAL HERITAGE AREA (pNHA) 000210	EXISTING LIGHTING
		EXISTING STREET LIGHTING

00	ISSUED FOR PLANNING	TJOC	07.19	SMC	AC
Rev	Description	By	Date	Chk'd	Auth

**ATKINS**  
Member of the SNC-Lavalin Group

**BYRNELOOBY**  
WS Atkins Ireland Ltd. & ByrneLooby Partners Ltd.  
Atkins House,  
150 Airside Business Park,  
Swords, Co. Dublin

Client  
**COMHLAcht CHALAFOR**  
**ÁTHA CLIAH**  
**DUBLIN PORT COMPANY**

Project  
**MP2**

Purpose <b>PLANNING</b>	
Title <b>CONSERVATION DESIGNATIONS PROPOSED SITE PLAN</b>	
Original Scale <b>1:5,000 @A1</b>	Design/Drawn TJOC
Date 17.06.19	Checked SMC
Date 17.06.19	Authorised AC
Status <b>P</b>	Drawing Number <b>CP1770-BLP-ZZ-M2-MA-0008</b>
	Rev <b>00</b>