



NOTE:  
ALL DIMENSIONS TO BE CHECKED ON SITE.  
NO DIMENSIONS TO BE SCALED FROM THE DRAWING.  
THIS DRAWING IS TO BE READ IN CONJUNCTION WITH  
RELEVANT CONSULTATIVE DRAWINGS.

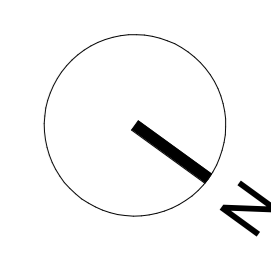

Part V - Apartment Types

- 1 BED APARTMENT x 3
- 2 BED APARTMENT x 7
- 3 BED APARTMENT x 2

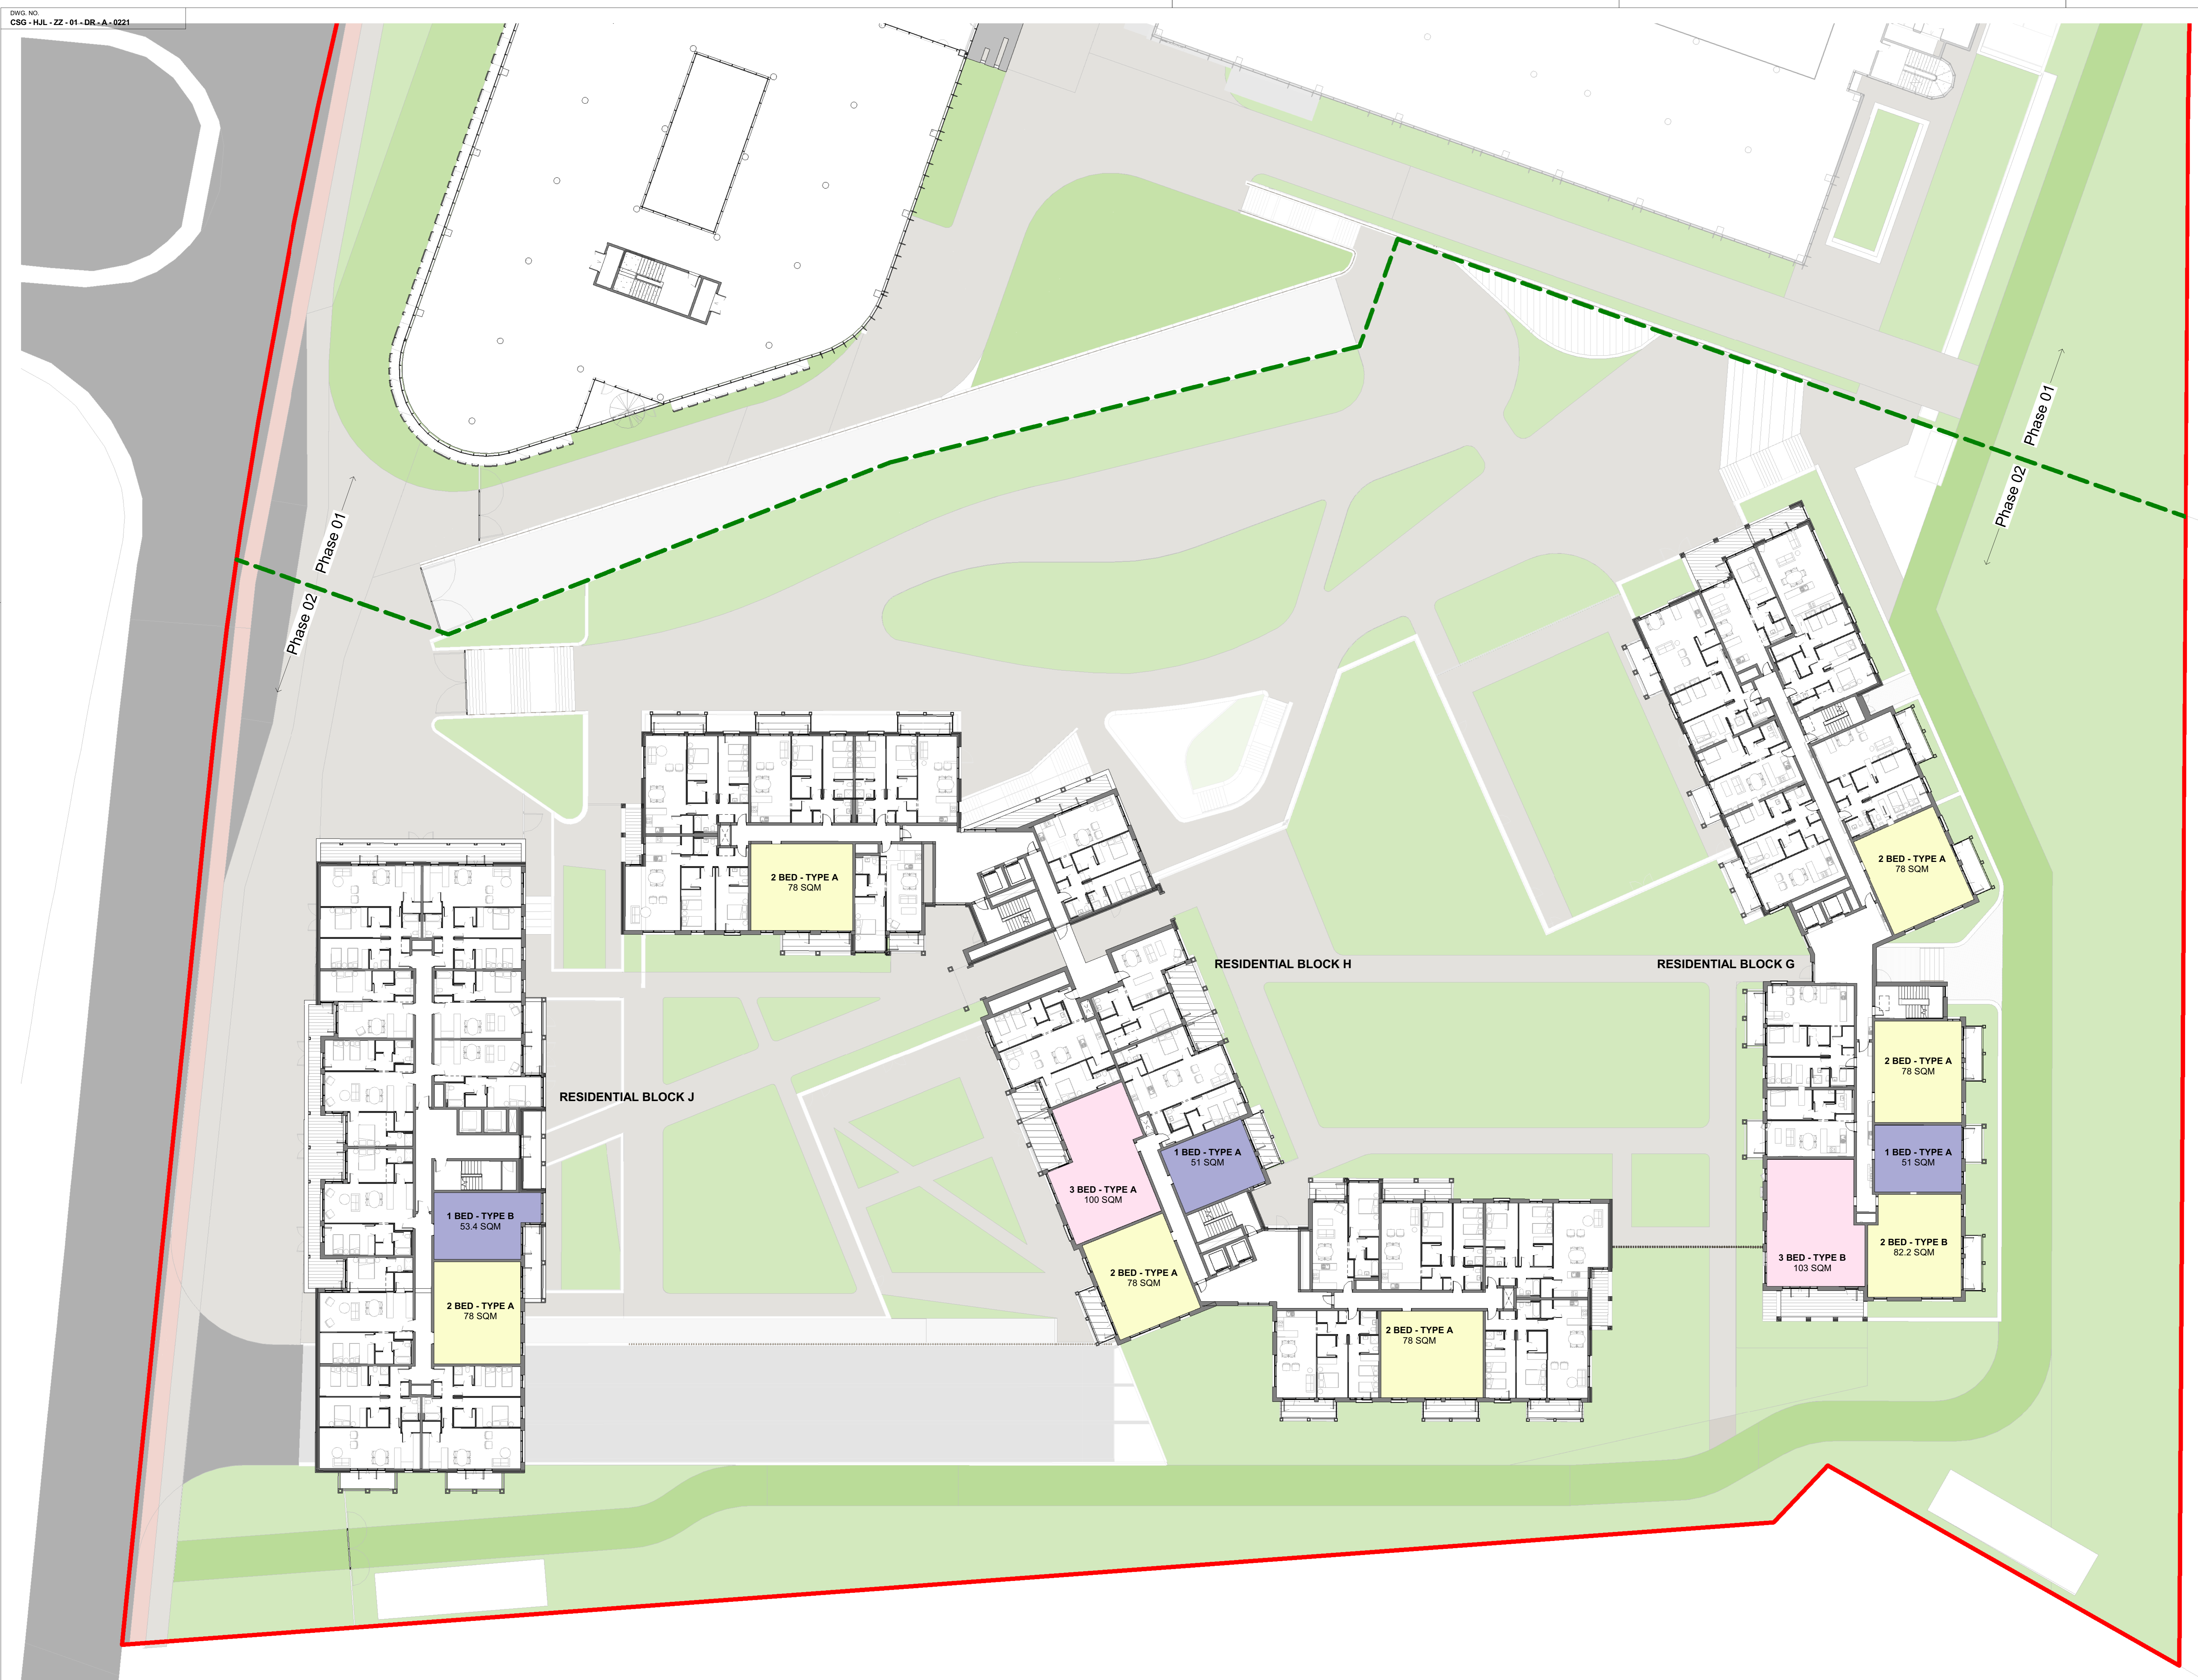

REV	DATE	DESCRIPTION	MD	IC
C1	2019.07.08	Phase 2 Stage 3 Submission		

PLANNING

**Henry J Lyons**

Architecture + Interiors +353 1 888 3333 51-54 Pearse Street  
henryj Lyons.com info@henryj Lyons.com Dublin D02 X466

CLIENT:  
Crown Square Developments Ltd.

PROJECT:  
Crown Square Galway

DATE: 01/05/19

SCALE: As Indicated @A0

DRAWN: IC

CHECKED: MD

MODEL FILE NAME: CSG-HJL-00-ZZ-M3-G-0000

DRAWING:  
Phase 2 - First Floor Plan - Part V  
Housing

DWG NO: 950144 DRAWING NUMBER: CSG - HJL - ZZ - 01 - DR - A - 0221

DRAWING STATUS: ISSUED FOR PLANNING APPROVAL A1

REVISION: C1

COPYRIGHT © HENRY LYONS