
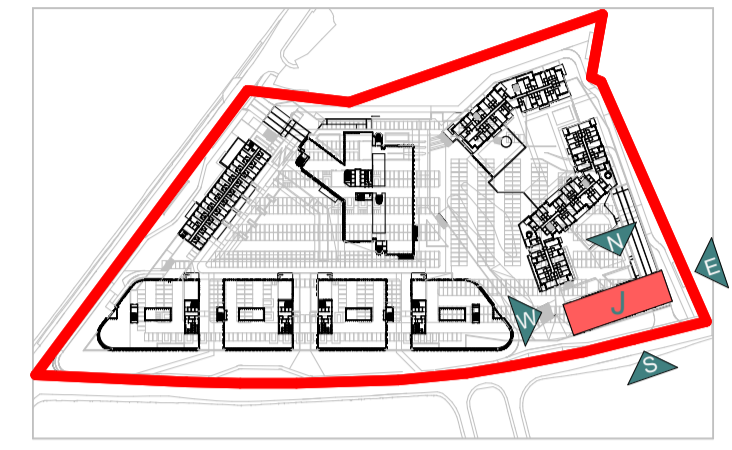


NOTE
ALL DIMENSIONS TO BE CHECKED ON SITE
NO DIMENSIONS IS TO BE SCALED FROM THIS DRAWING
THIS DRAWING IS TO BE READ IN CONJUNCTION WITH
RELEVANT CONSULTANTS DRAWINGS

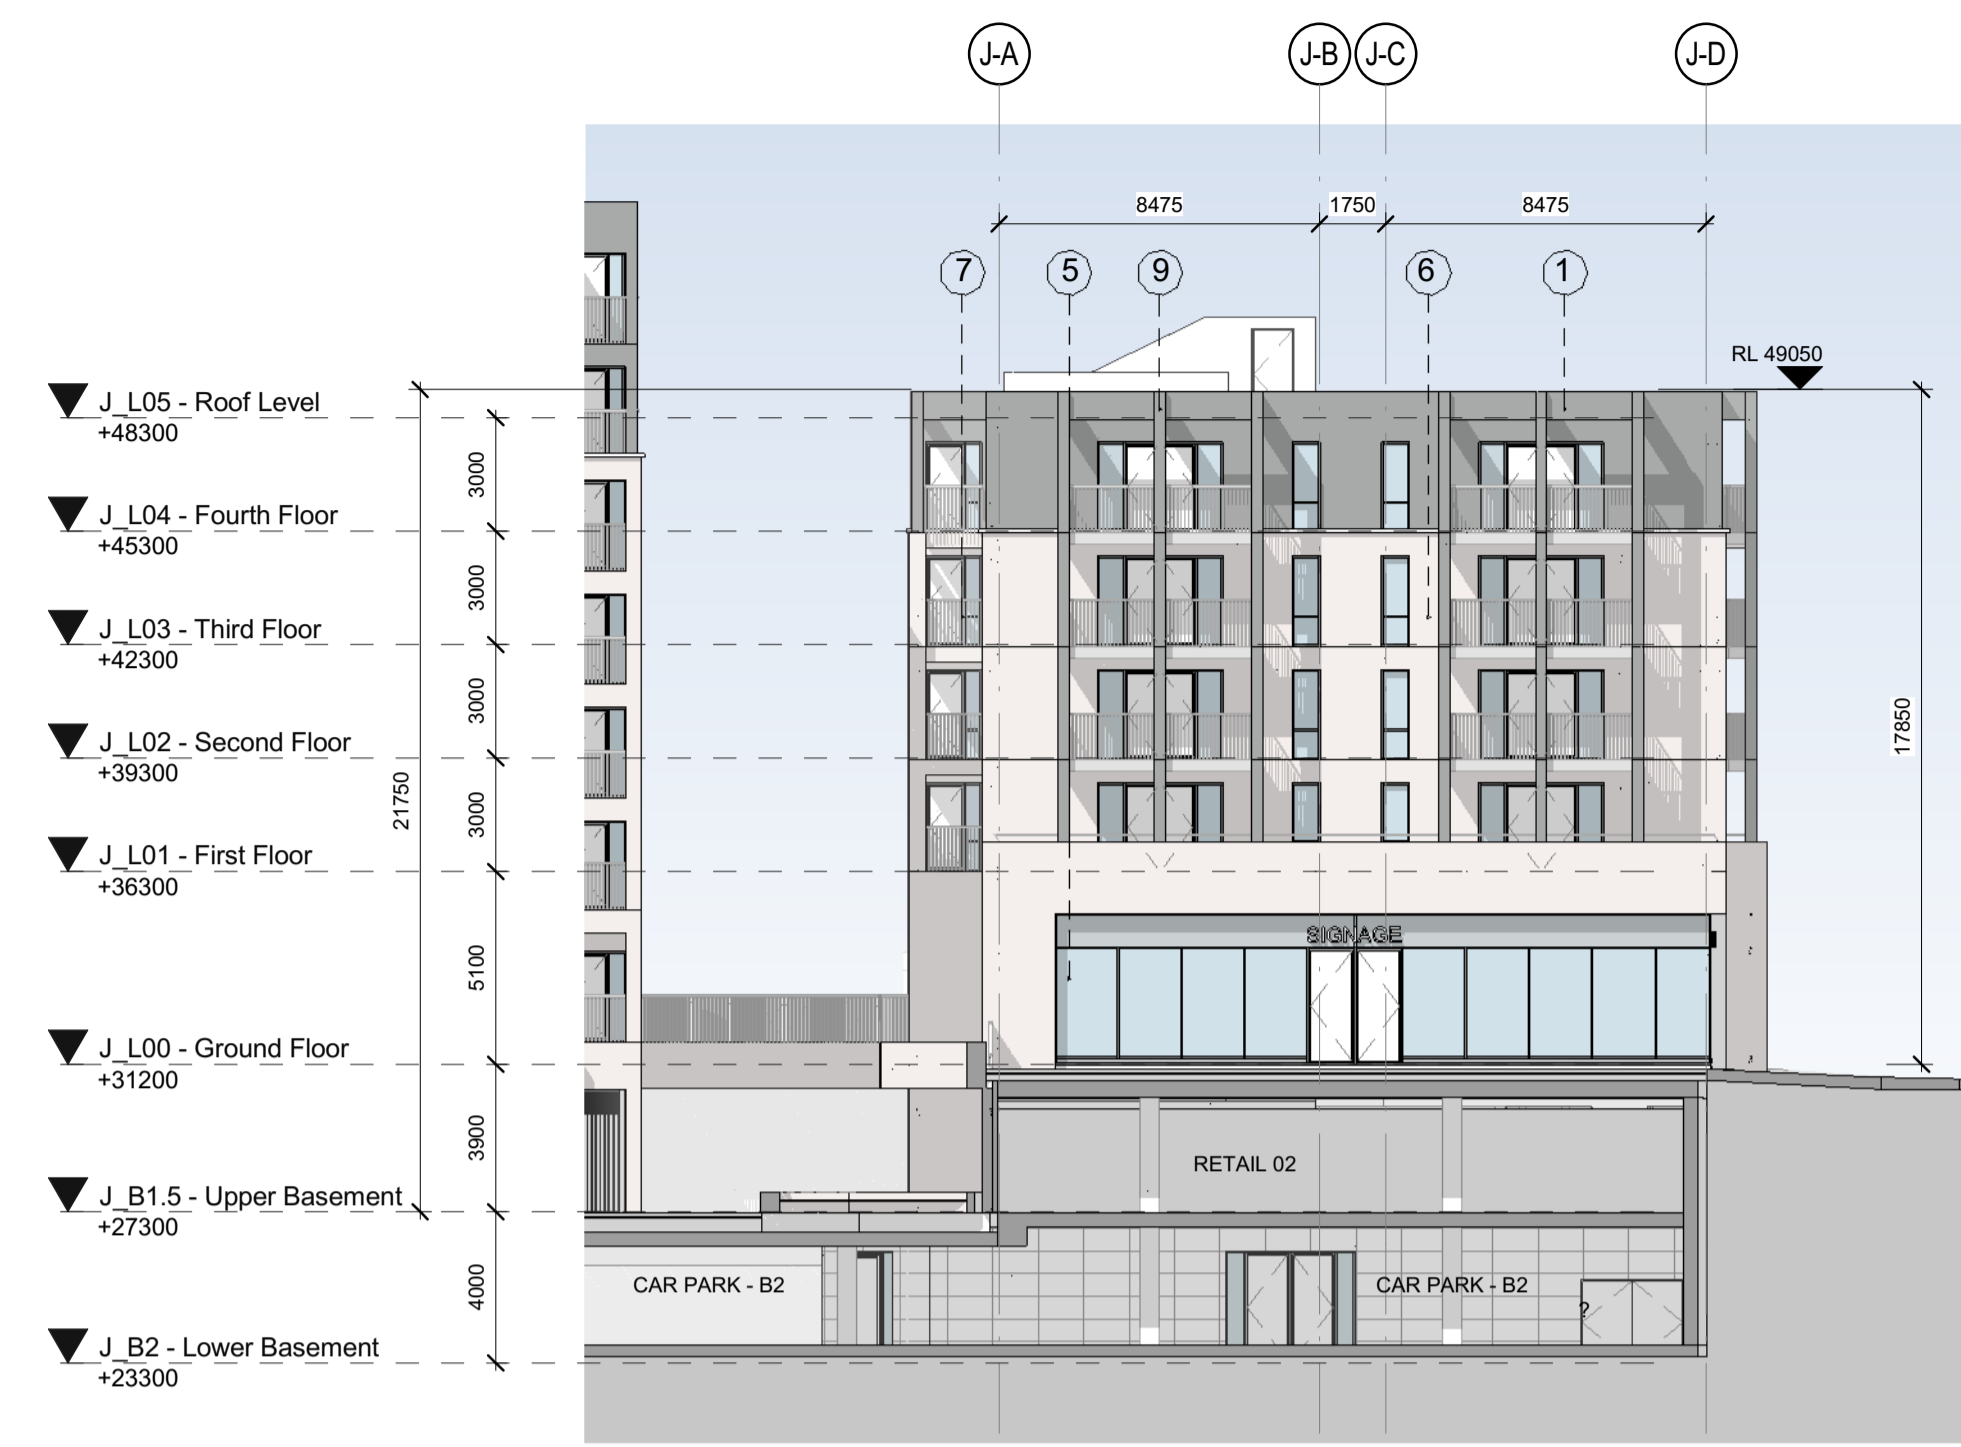


MATERIALS LEGEND

- 1 ZINC CLADDING
- 2 STONE CLADDING
- 3 ZINC PARAPET
- 4 RENDER FINISH
- 5 ALUMINIUM FRAMED GLAZING
- 6 SELECTED BRICK FACADE
- 7 METAL RAILING GUARDING
- 8 GLAZED BALCONY GUARDING
- 9 ZINC CLAD COLUMN

1 **Block J_North Elevation_Planning**
1 : 200

2 **Block J_West Elevation_Planning**
1 : 200

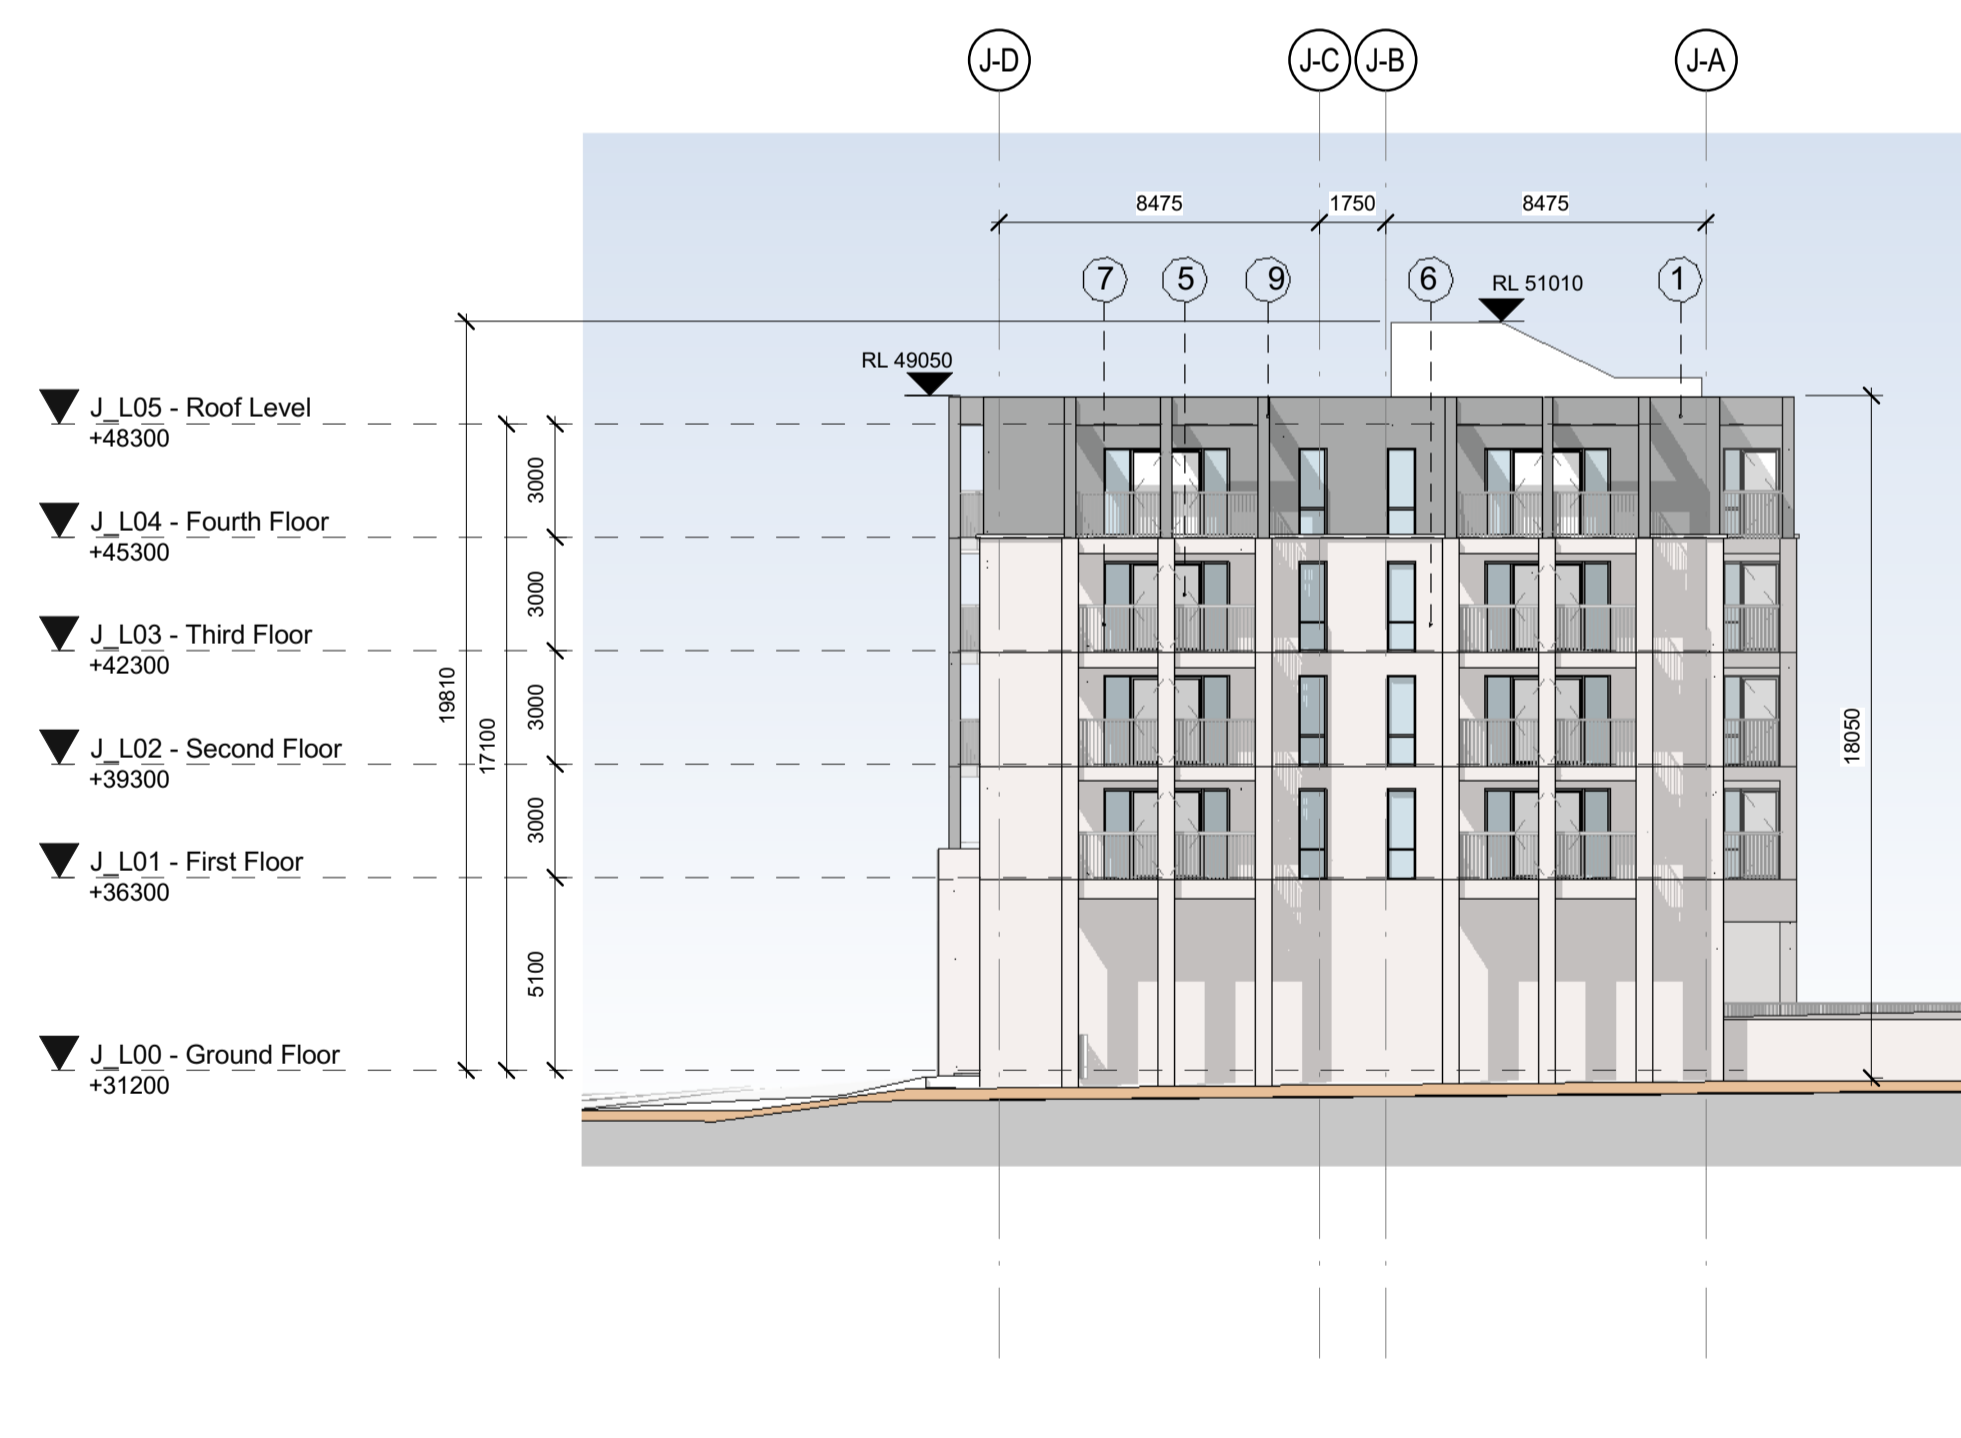

3 **Block J_South Elevation_Planning**
1 : 200

4 **Block J_East Elevation_Planning**
1 : 200

C2	08/07/2019	Phase 2: Stage 3 Submission	MD	DC
C1	08/03/2019	Phase 2: Stage 2 Submission	MD	DG
REV	DATE	DESCRIPTION	CHKD	DRW

Planning

Henry J Lyons

Architecture + Interiors
henryjlyons.com

+353 1 888 3333
info@henryjlyons.com

51-54 Pearse Street
Dublin D02 KA66

CLIENT
Crown Square Developments Ltd.

PROJECT
Crown Square Galway
Mixed-Use Development - Phase 2

DATE	02/21/19
SCALE:	1 : 200 @A1
DRAWN	IC
CHECKED	MD
MODEL FILE NAME	CSG-HJL-PL-ZZ-M3-A-0000

DRAWING
North, South, East & West
Elevations

HJL JOB No. 950144	DRAWING NUMBER CSG - HJL - J - XX - DR - A - J2000
-----------------------	---

DRAWING STATUS: ISSUED FOR PLANNING APPROVAL	A1	REVISION C2
---	----	----------------