




**01\_West Elevation**  
Scale 1:200

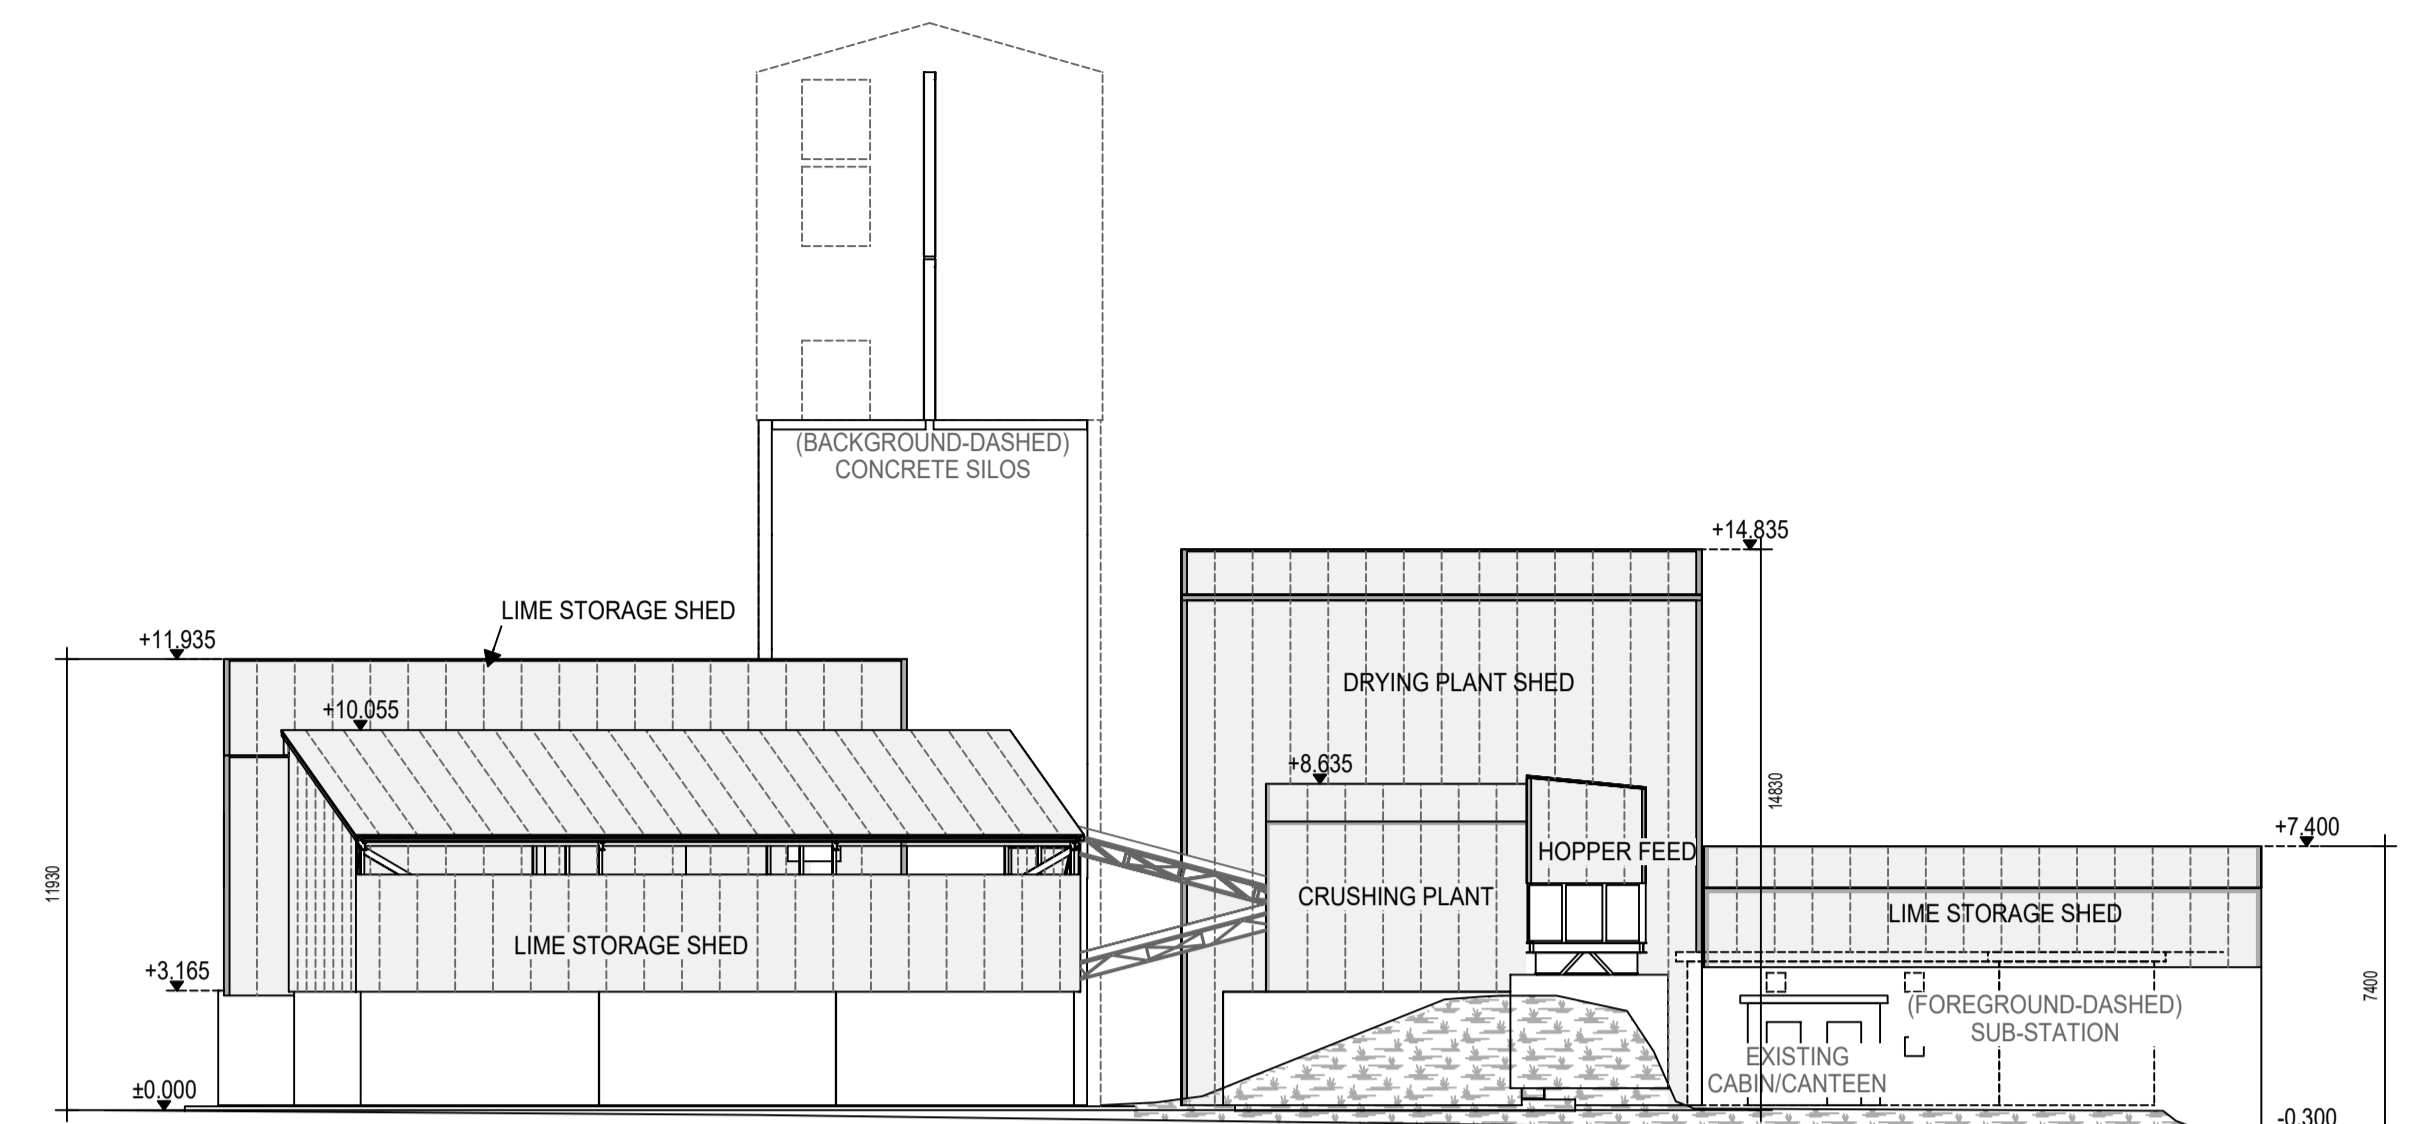



**02\_North Elevation**  
Scale 1:200

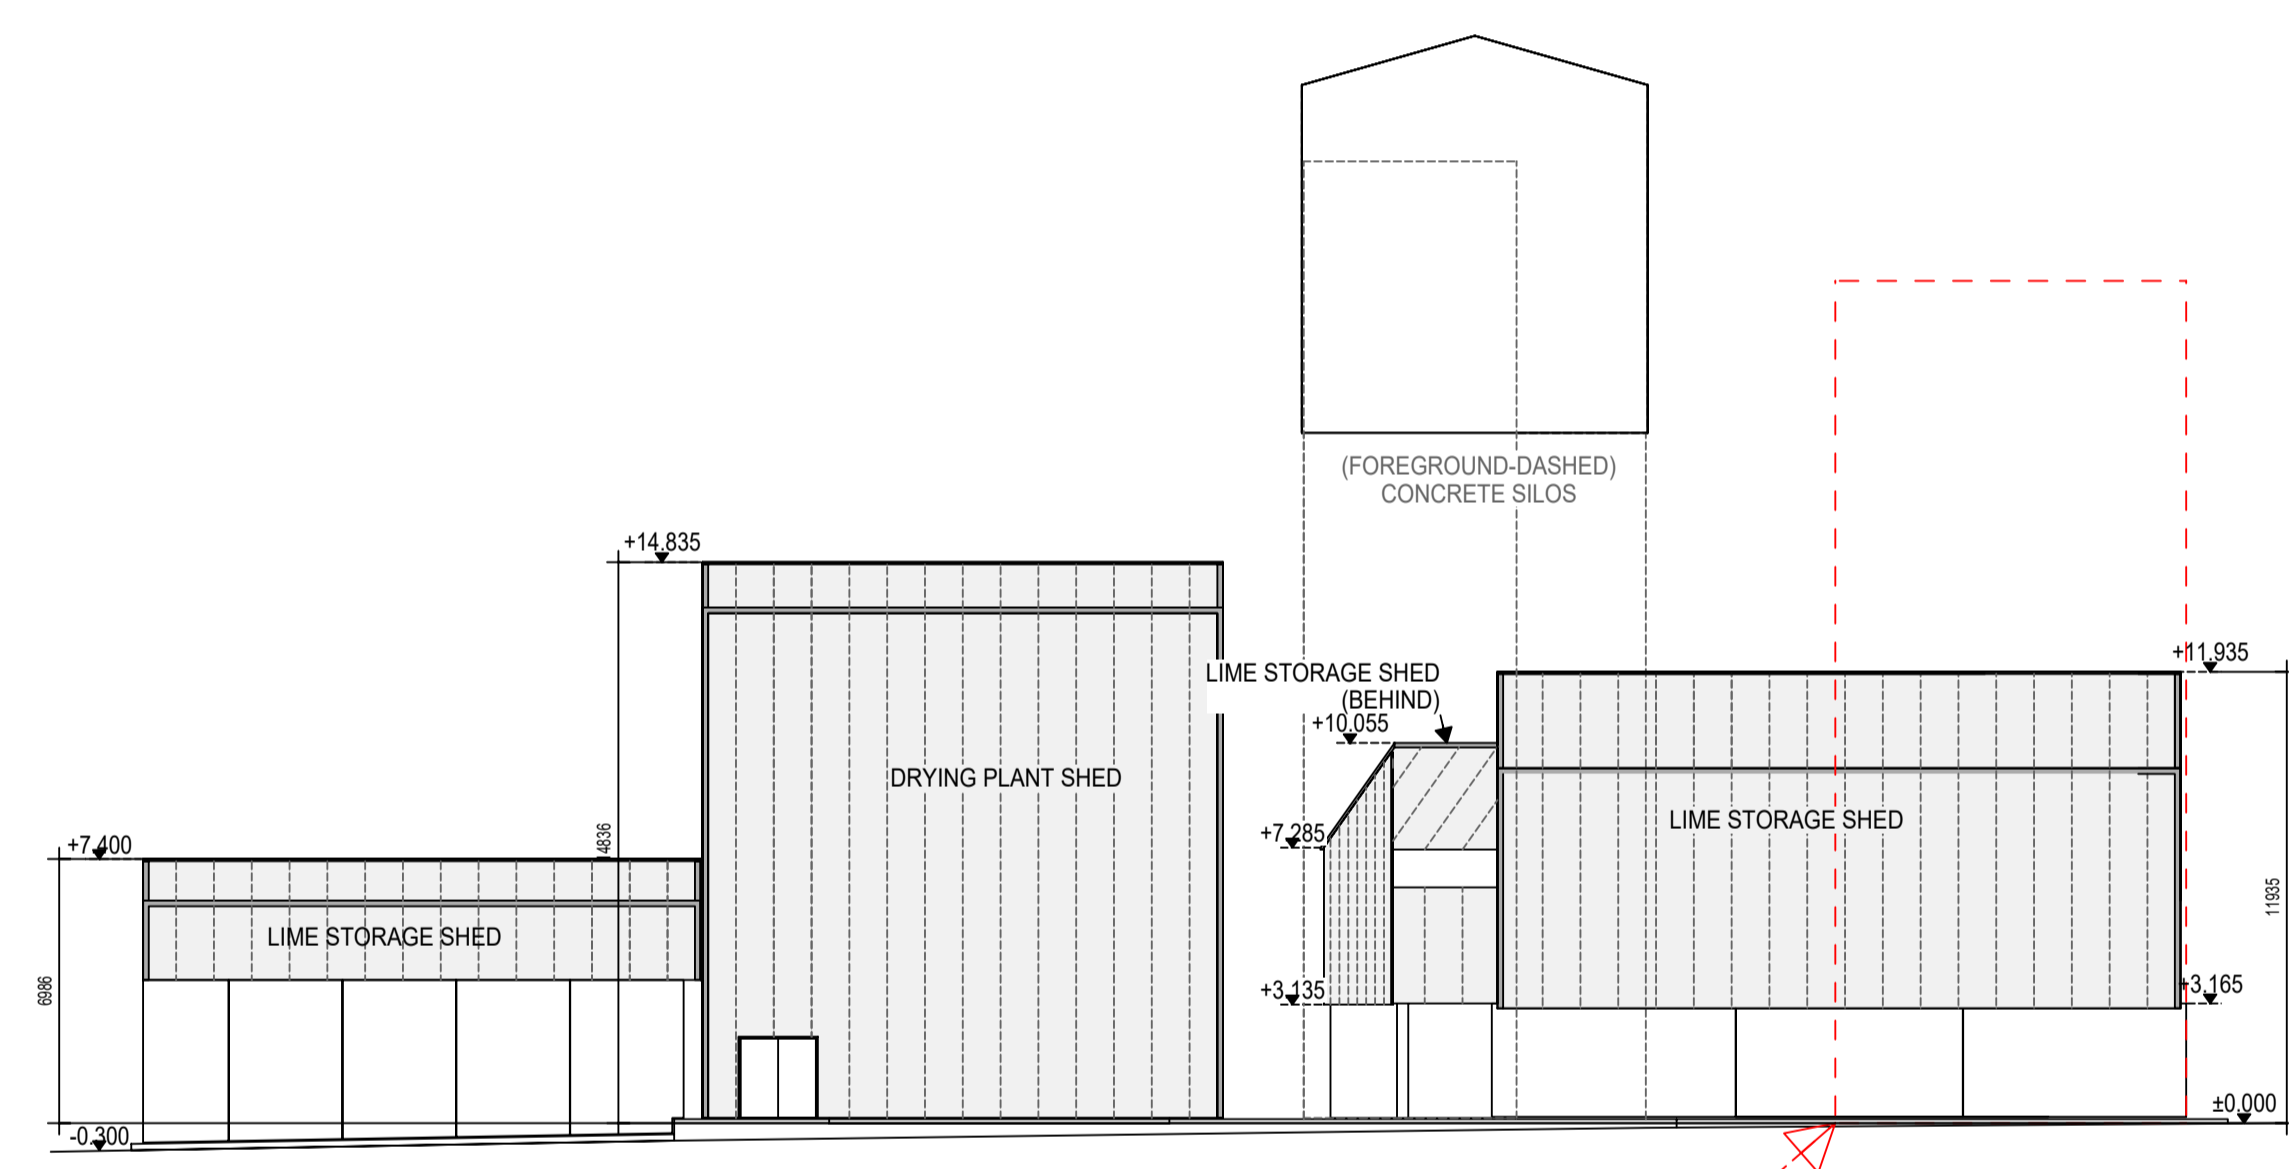


**03\_South Elevation**  
Scale 1:200

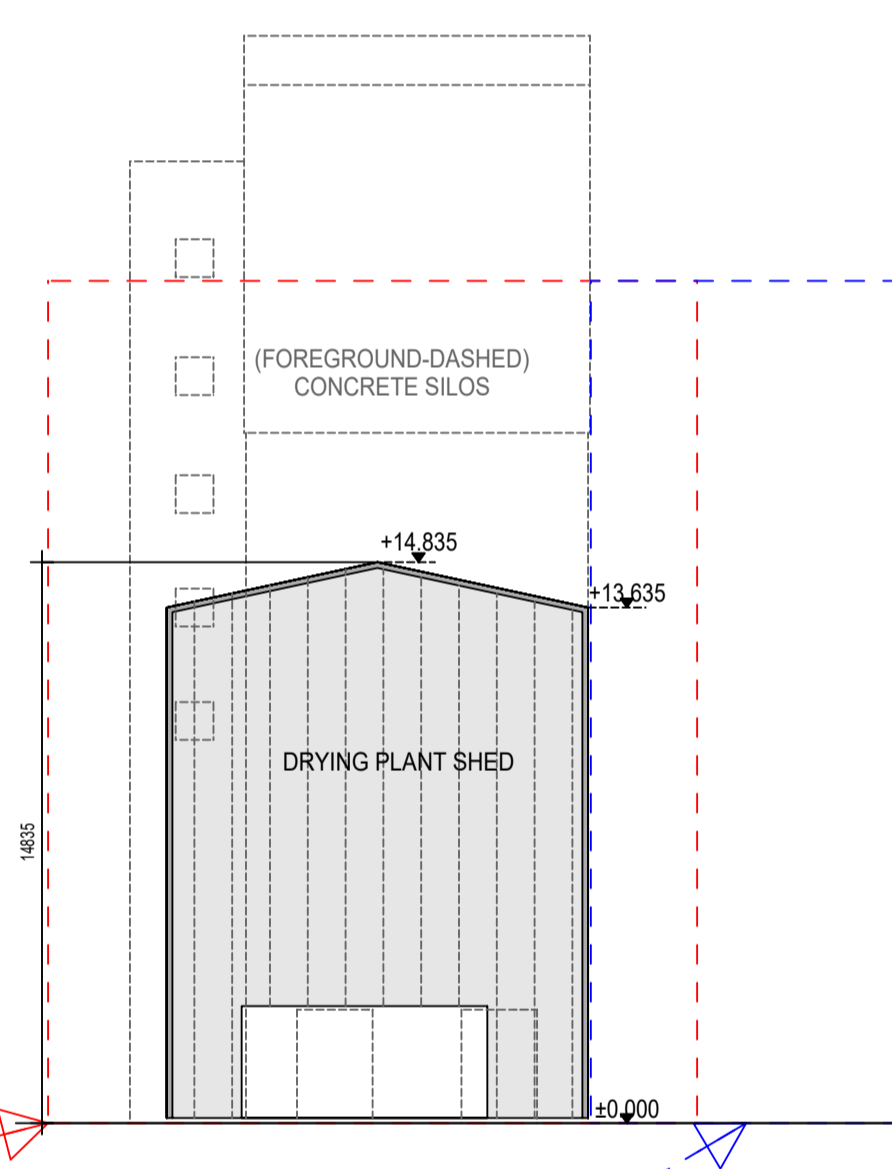


**04\_East Elevation**  
Scale 1:200

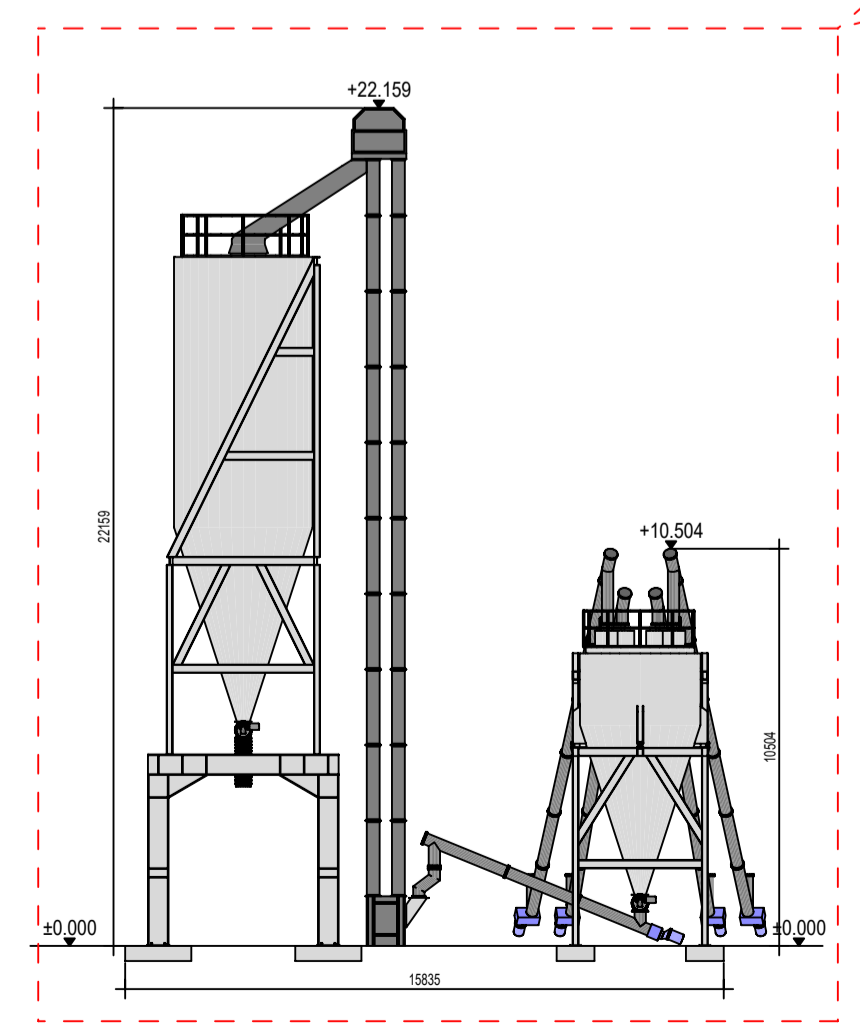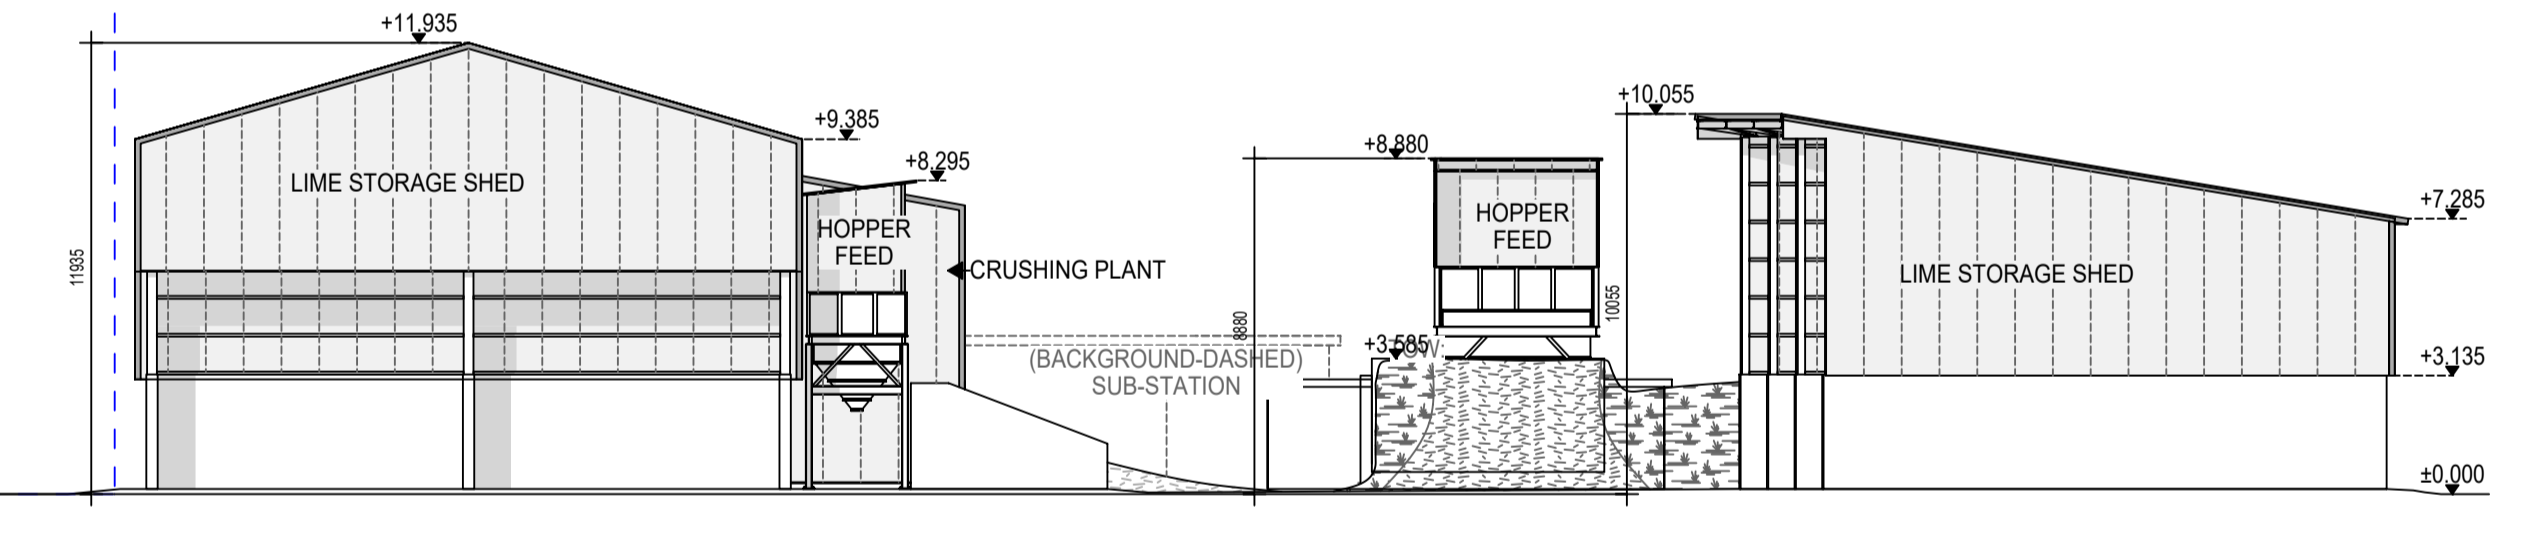

**05\_East Elevation - Dispatch Point #2** (Extracted for Clarity)  
Scale 1:200

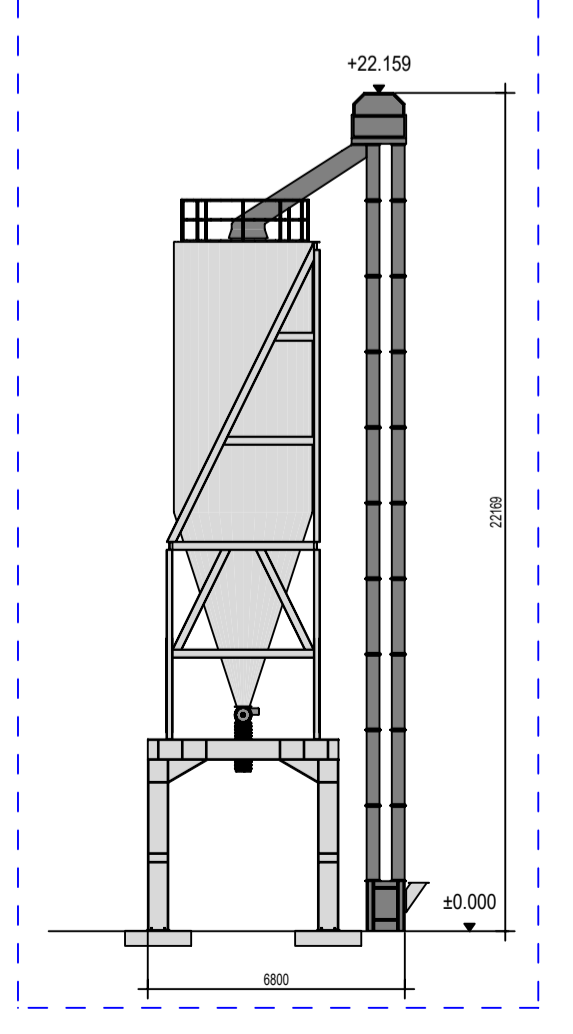

**06\_West Elevation - Dispatch Point #1** (Extracted for Clarity)  
Scale 1:200

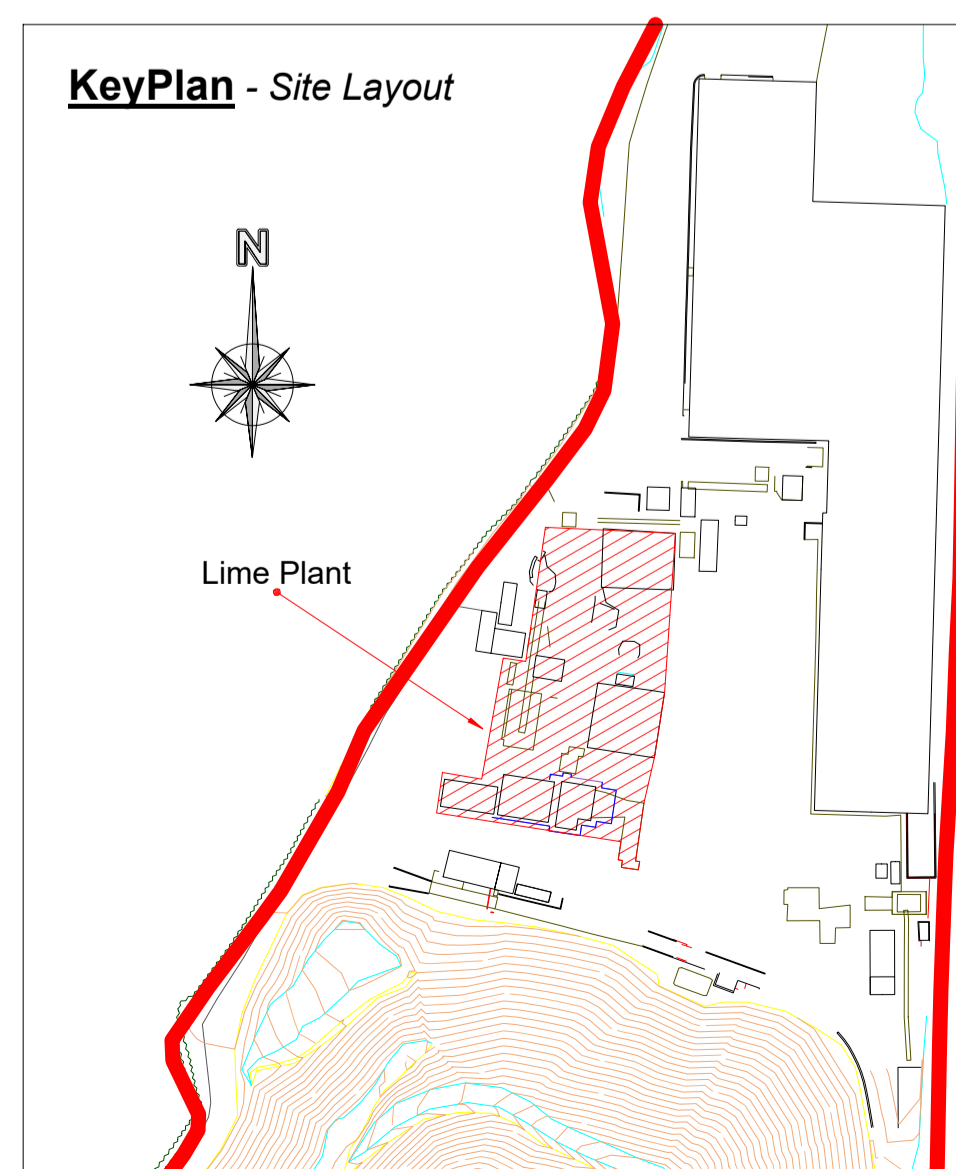

|   |                     |                              |
|---|---------------------|------------------------------|
| P1 28/03/19 Issued for planning purposes  |                     | TM                           |
| Rev. Date   | Amendment           | by                           |
| <b>KEEGAN QUARRIES</b><br>CONCRETE, STONE & PRE-CAST PRODUCTS   |                     |                              |
| Trammon, Rathmolyon, Co. Meath • Phone: 046-9555-116 • Fax: 046-9560-917 • Email: info@keeganquarries.com |                     |                              |
| Client:   | Keegan Precast Ltd. |                              |
| Project:  | Lime Plant          |                              |
| Level:  | Site                |                              |
| Contents:   | Elevations          |                              |
| Format: A1  | Scale: 1:200        | Drawing No: KEE-15224-PL-103 |
| Drawn by: TM  | Checked by: JOB     | Date: 30/11/16               |
| H/W = 594 / 841 (0.50m <sup>2</sup> )   |                     | Rev: P 1                     |
|   |                     | Allplan 2016                 |