



NOTE  
ALL DIMENSIONS TO BE CHECKED ON SITE  
NO DIMENSIONS TO BE SCALED FROM THIS DRAWING  
THIS DRAWING IS TO BE READ IN CONJUNCTION WITH  
RELEVANT CONSULTANTS DRAWINGS

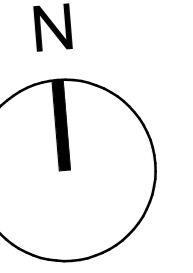


1  
P1-3010

2  
P1-3010

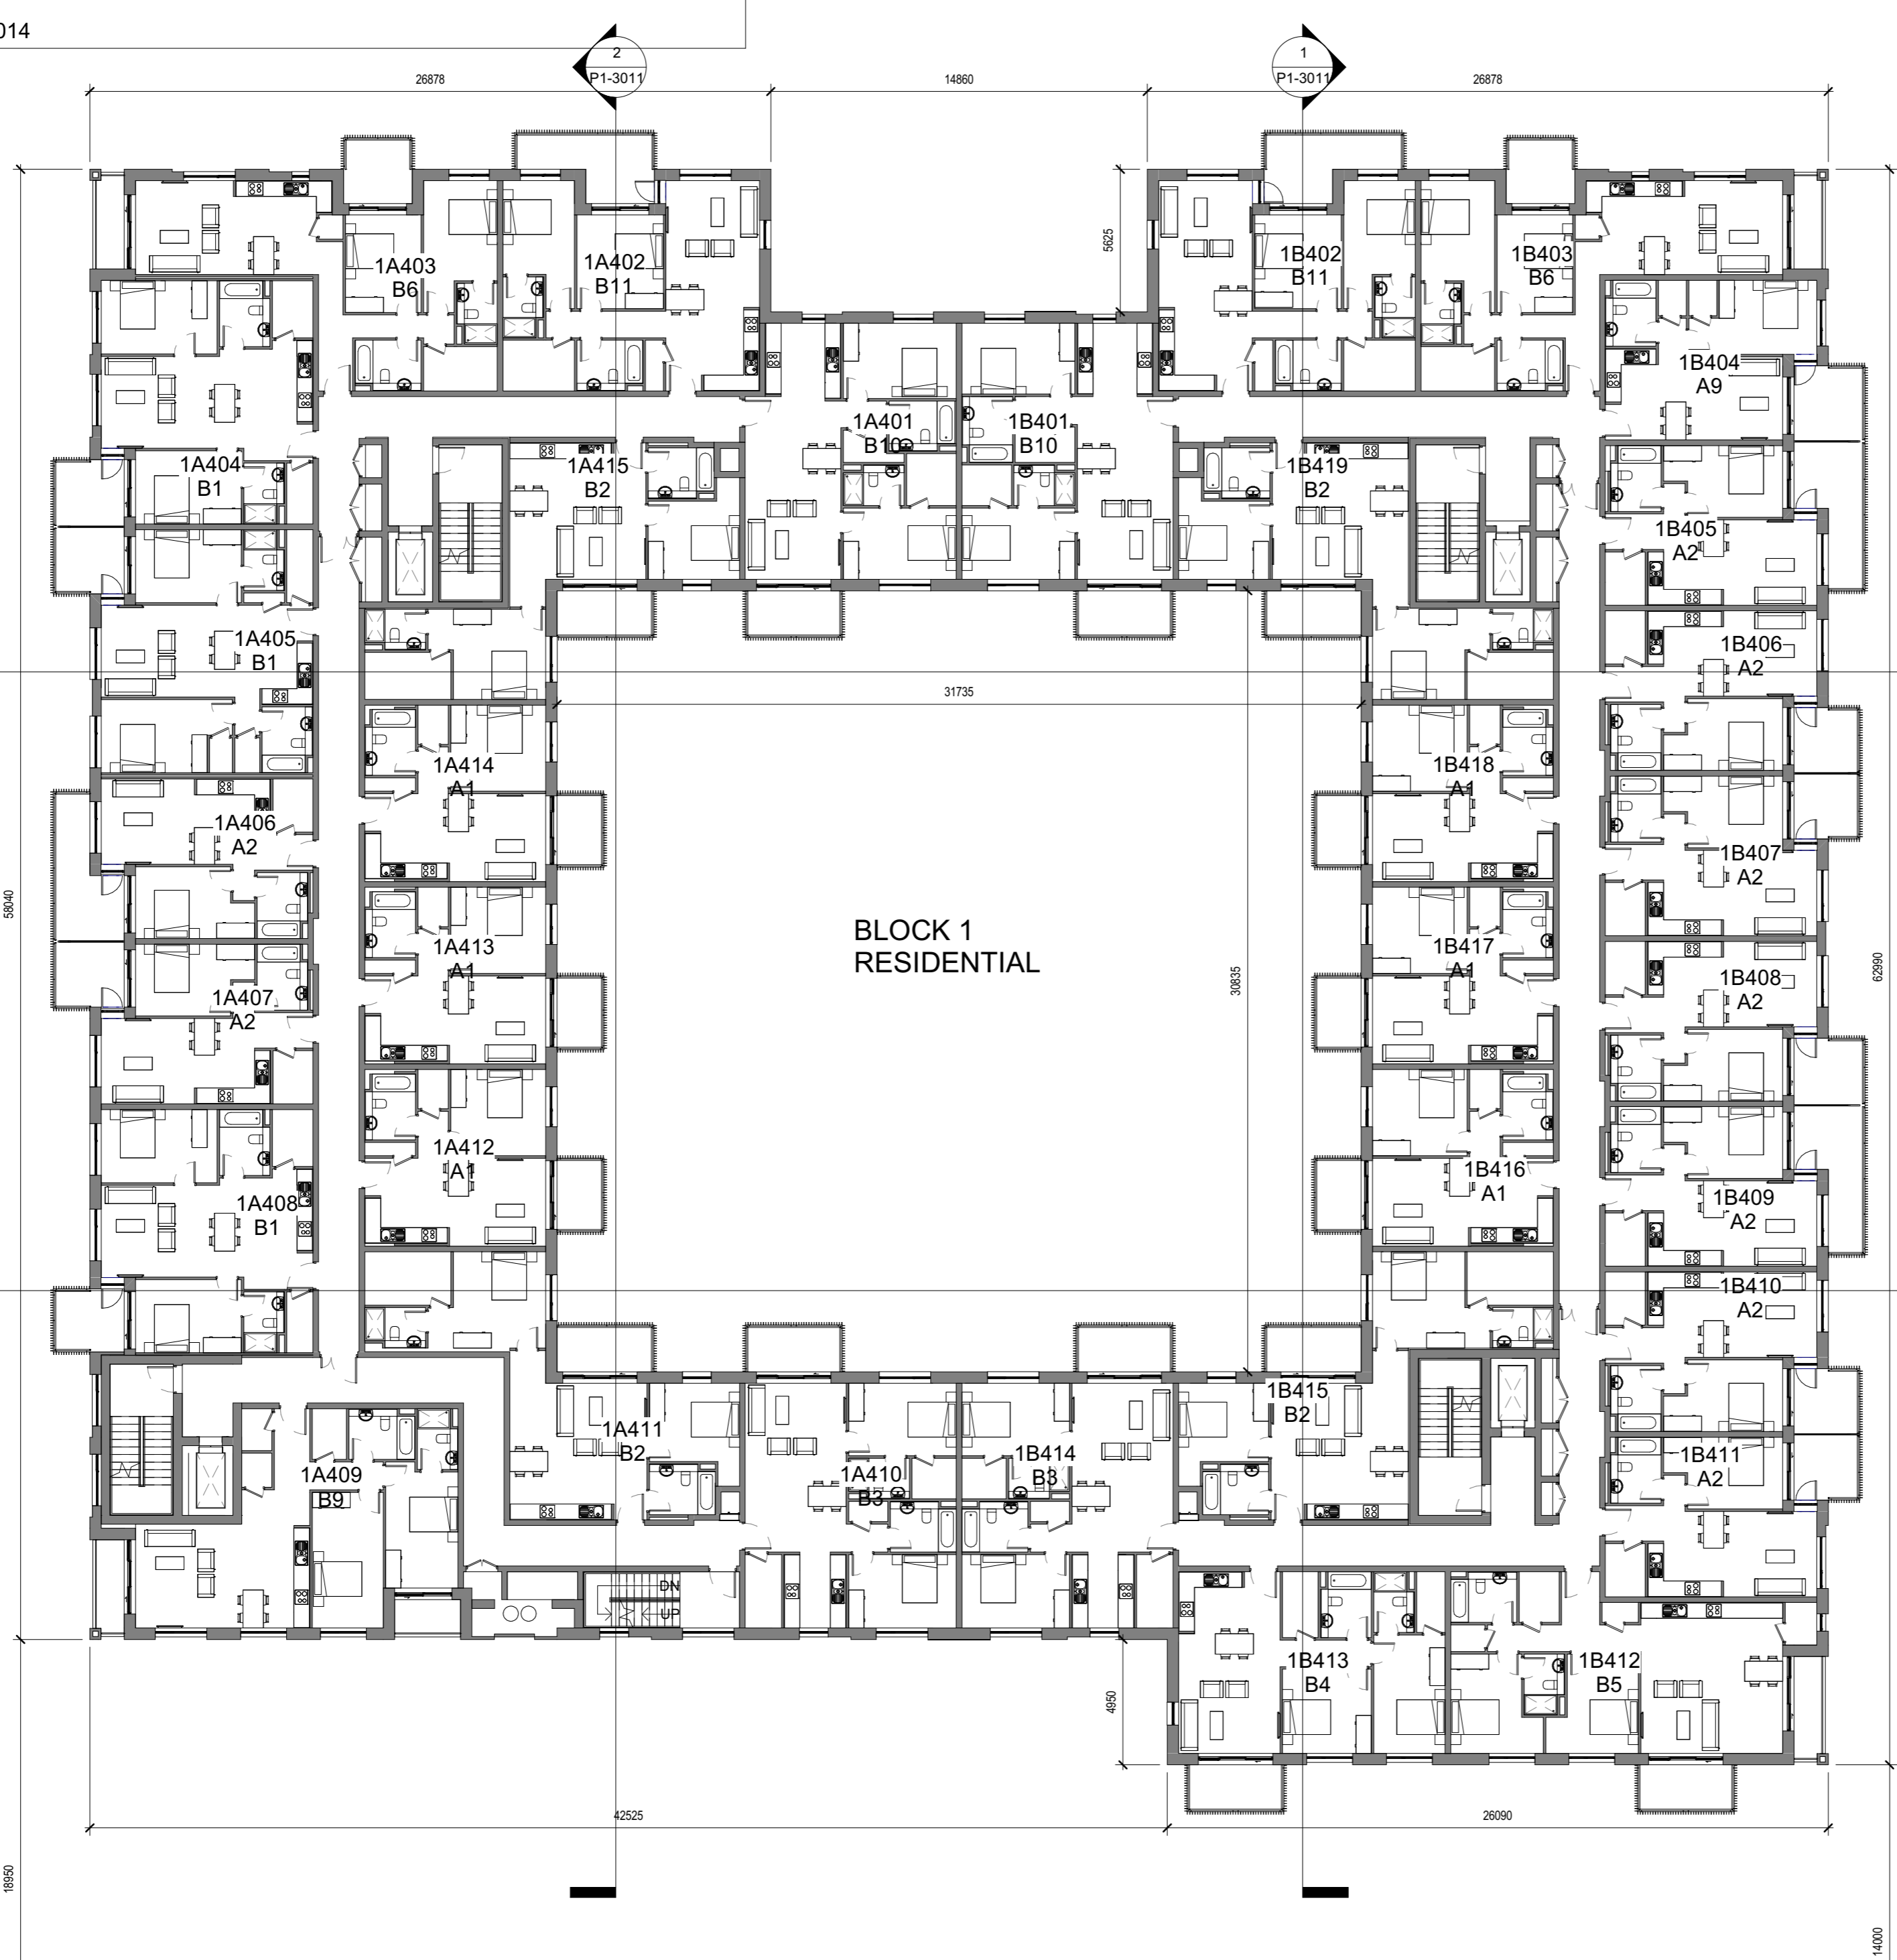

BLOCK 1  
RESIDENTIAL

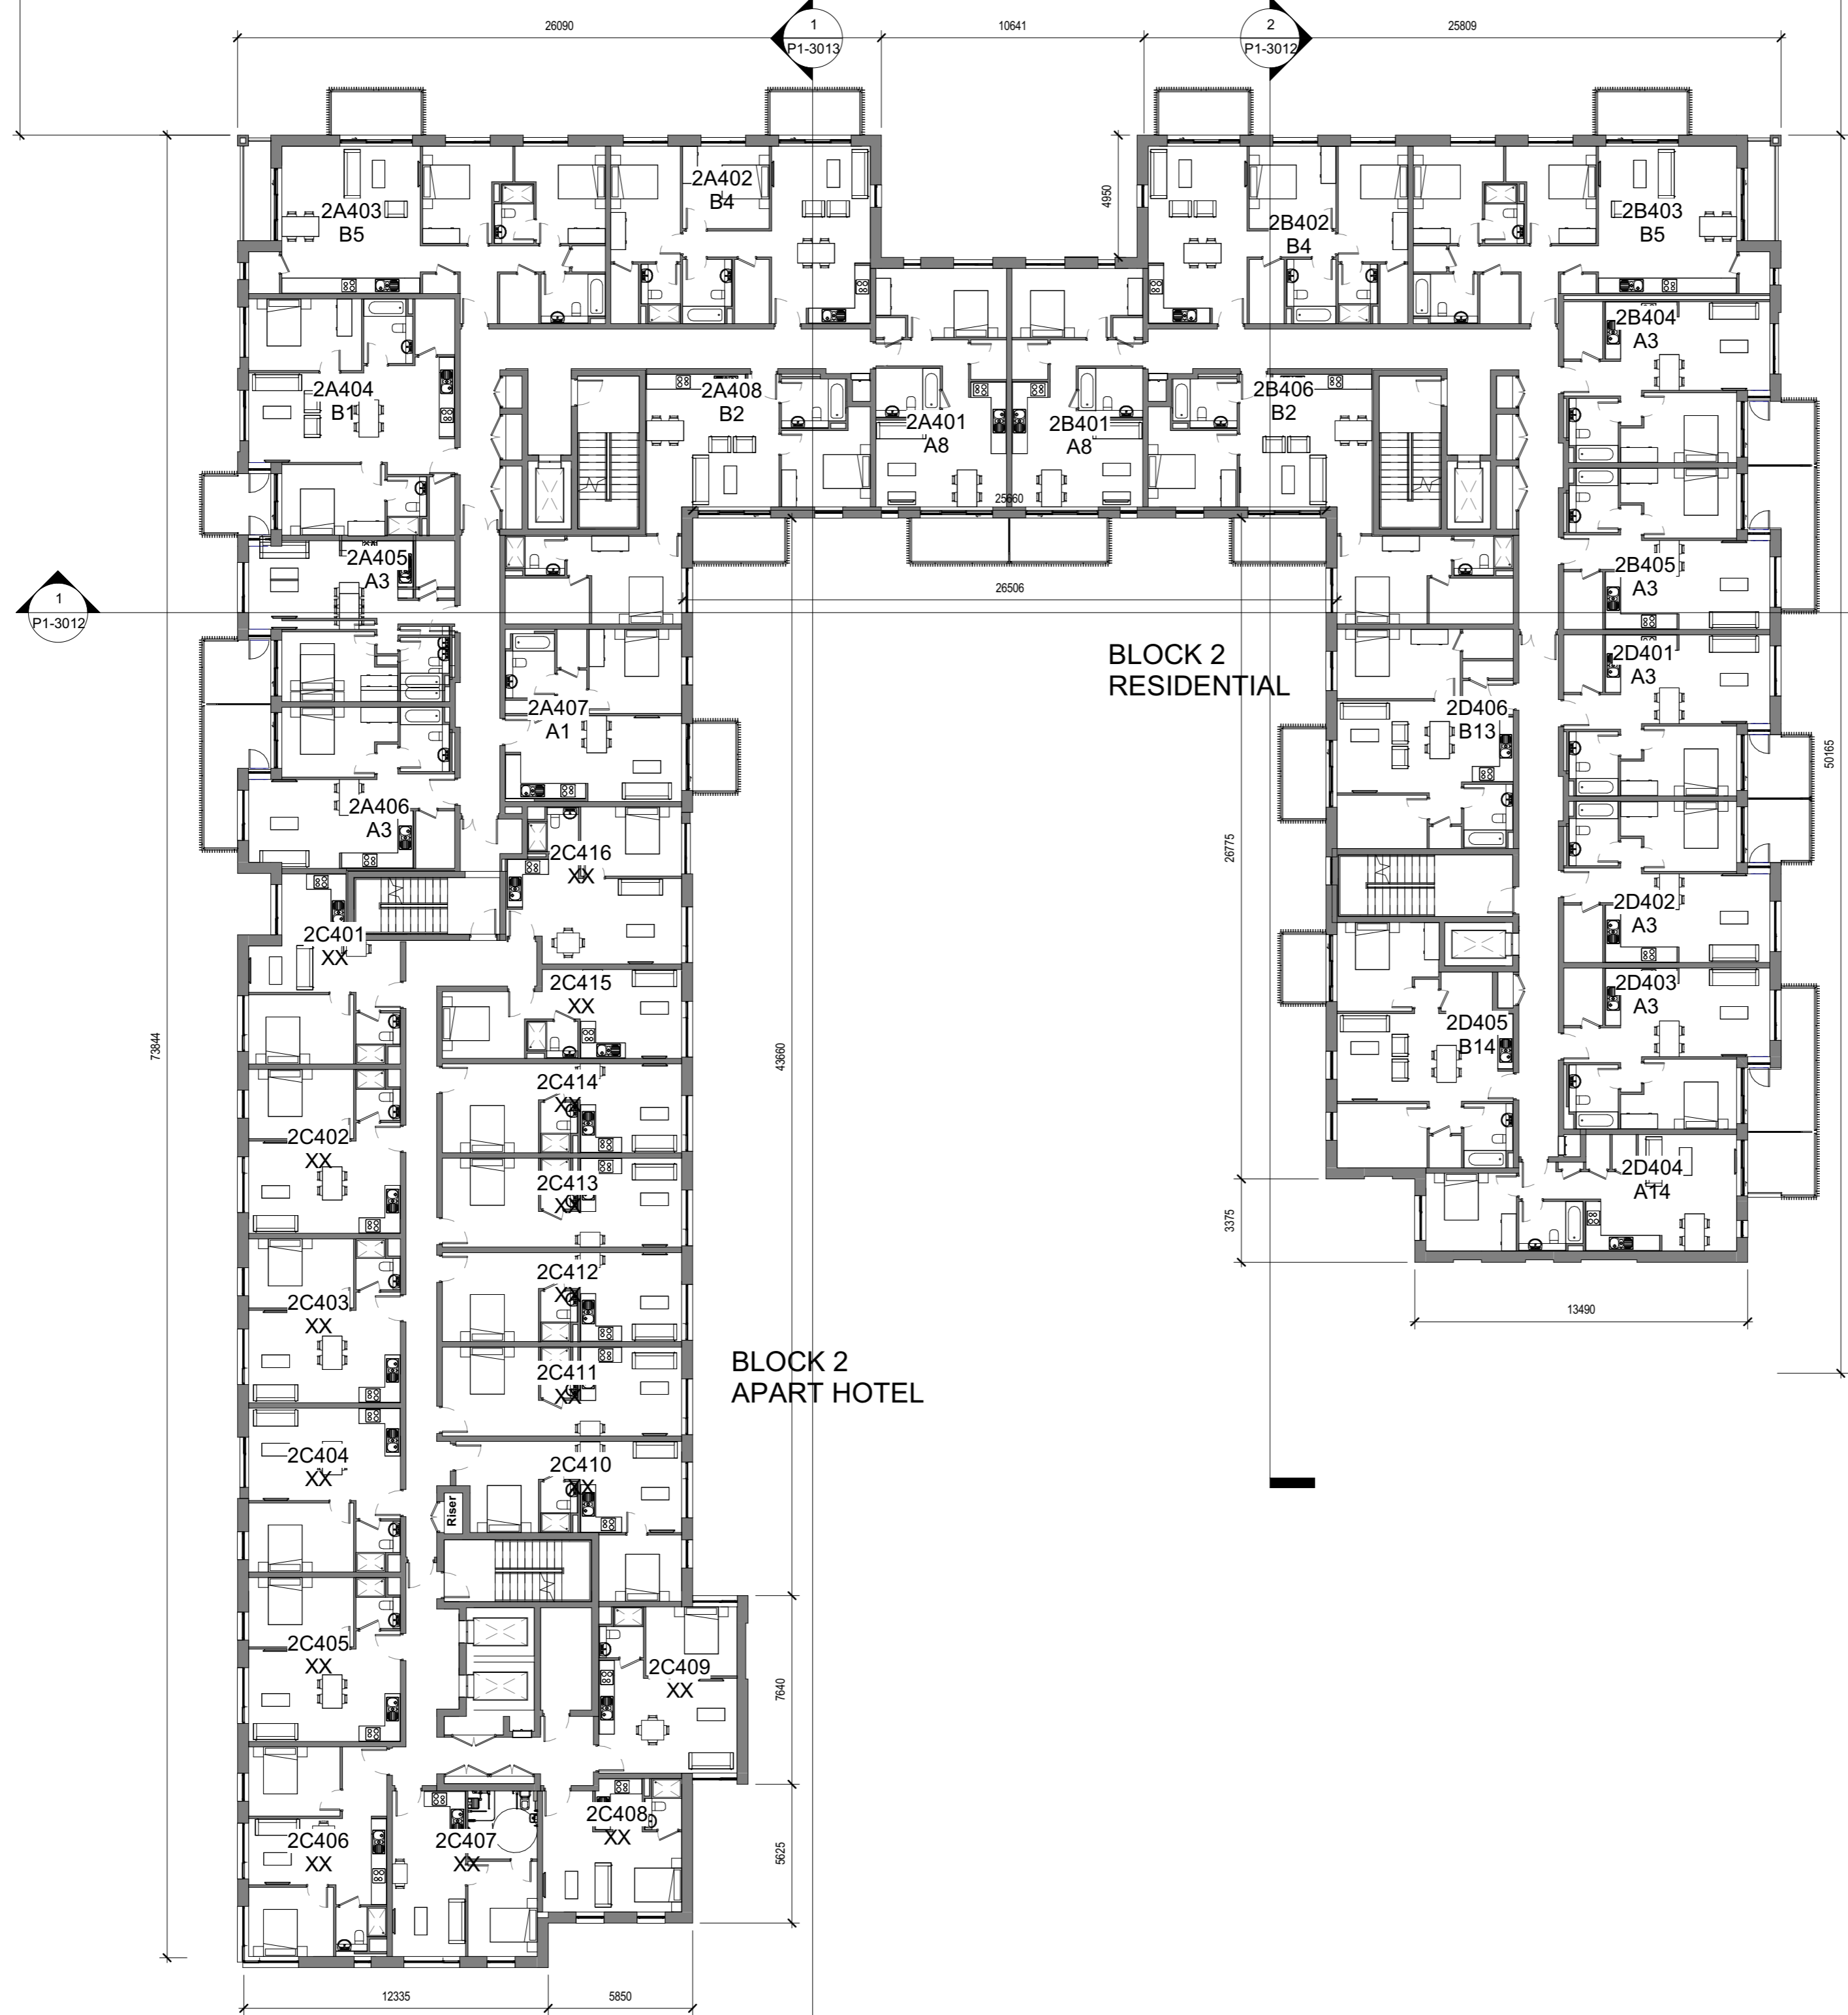

BLOCK 2  
RESIDENTIAL

BLOCK 2  
APART HOTEL

DRAWING ISSUED FOR PLANNING  
APPLICATION NUMBER: DSD24279/18  
GRANTED: 18/12/2018

REV	DATE	DESCRIPTION	NP	BD
01	2018 10 26	ISSUE FOR PLANNING		
				CHKG/DRW

PERMITTED

**Henry J Lyons**

Architecture + Interiors  
henryjlyons.com +353 1 888 3333 info@henryjlyons.com 51-54 Pearse Street Dublin D02 KA66

PROJECT  
Spencer Place Development  
Company Limited  
Spencer Place Residential City  
Block 2

DATE 10/17/18  
SCALE: 1:200 @A1  
DRAWN BD  
CHECKED NP  
MODEL FILE NAME 950291-Spencer Place North-  
DRAWING

Fourth Floor Plan

H.J. JOB No.  
**950291**

DRAWING NUMBER  
**P1-1014**

DRAWING STATUS  
**S0 ISSUED FOR PLANNING**

REVISION  
**01**

COPYRIGHT ©