
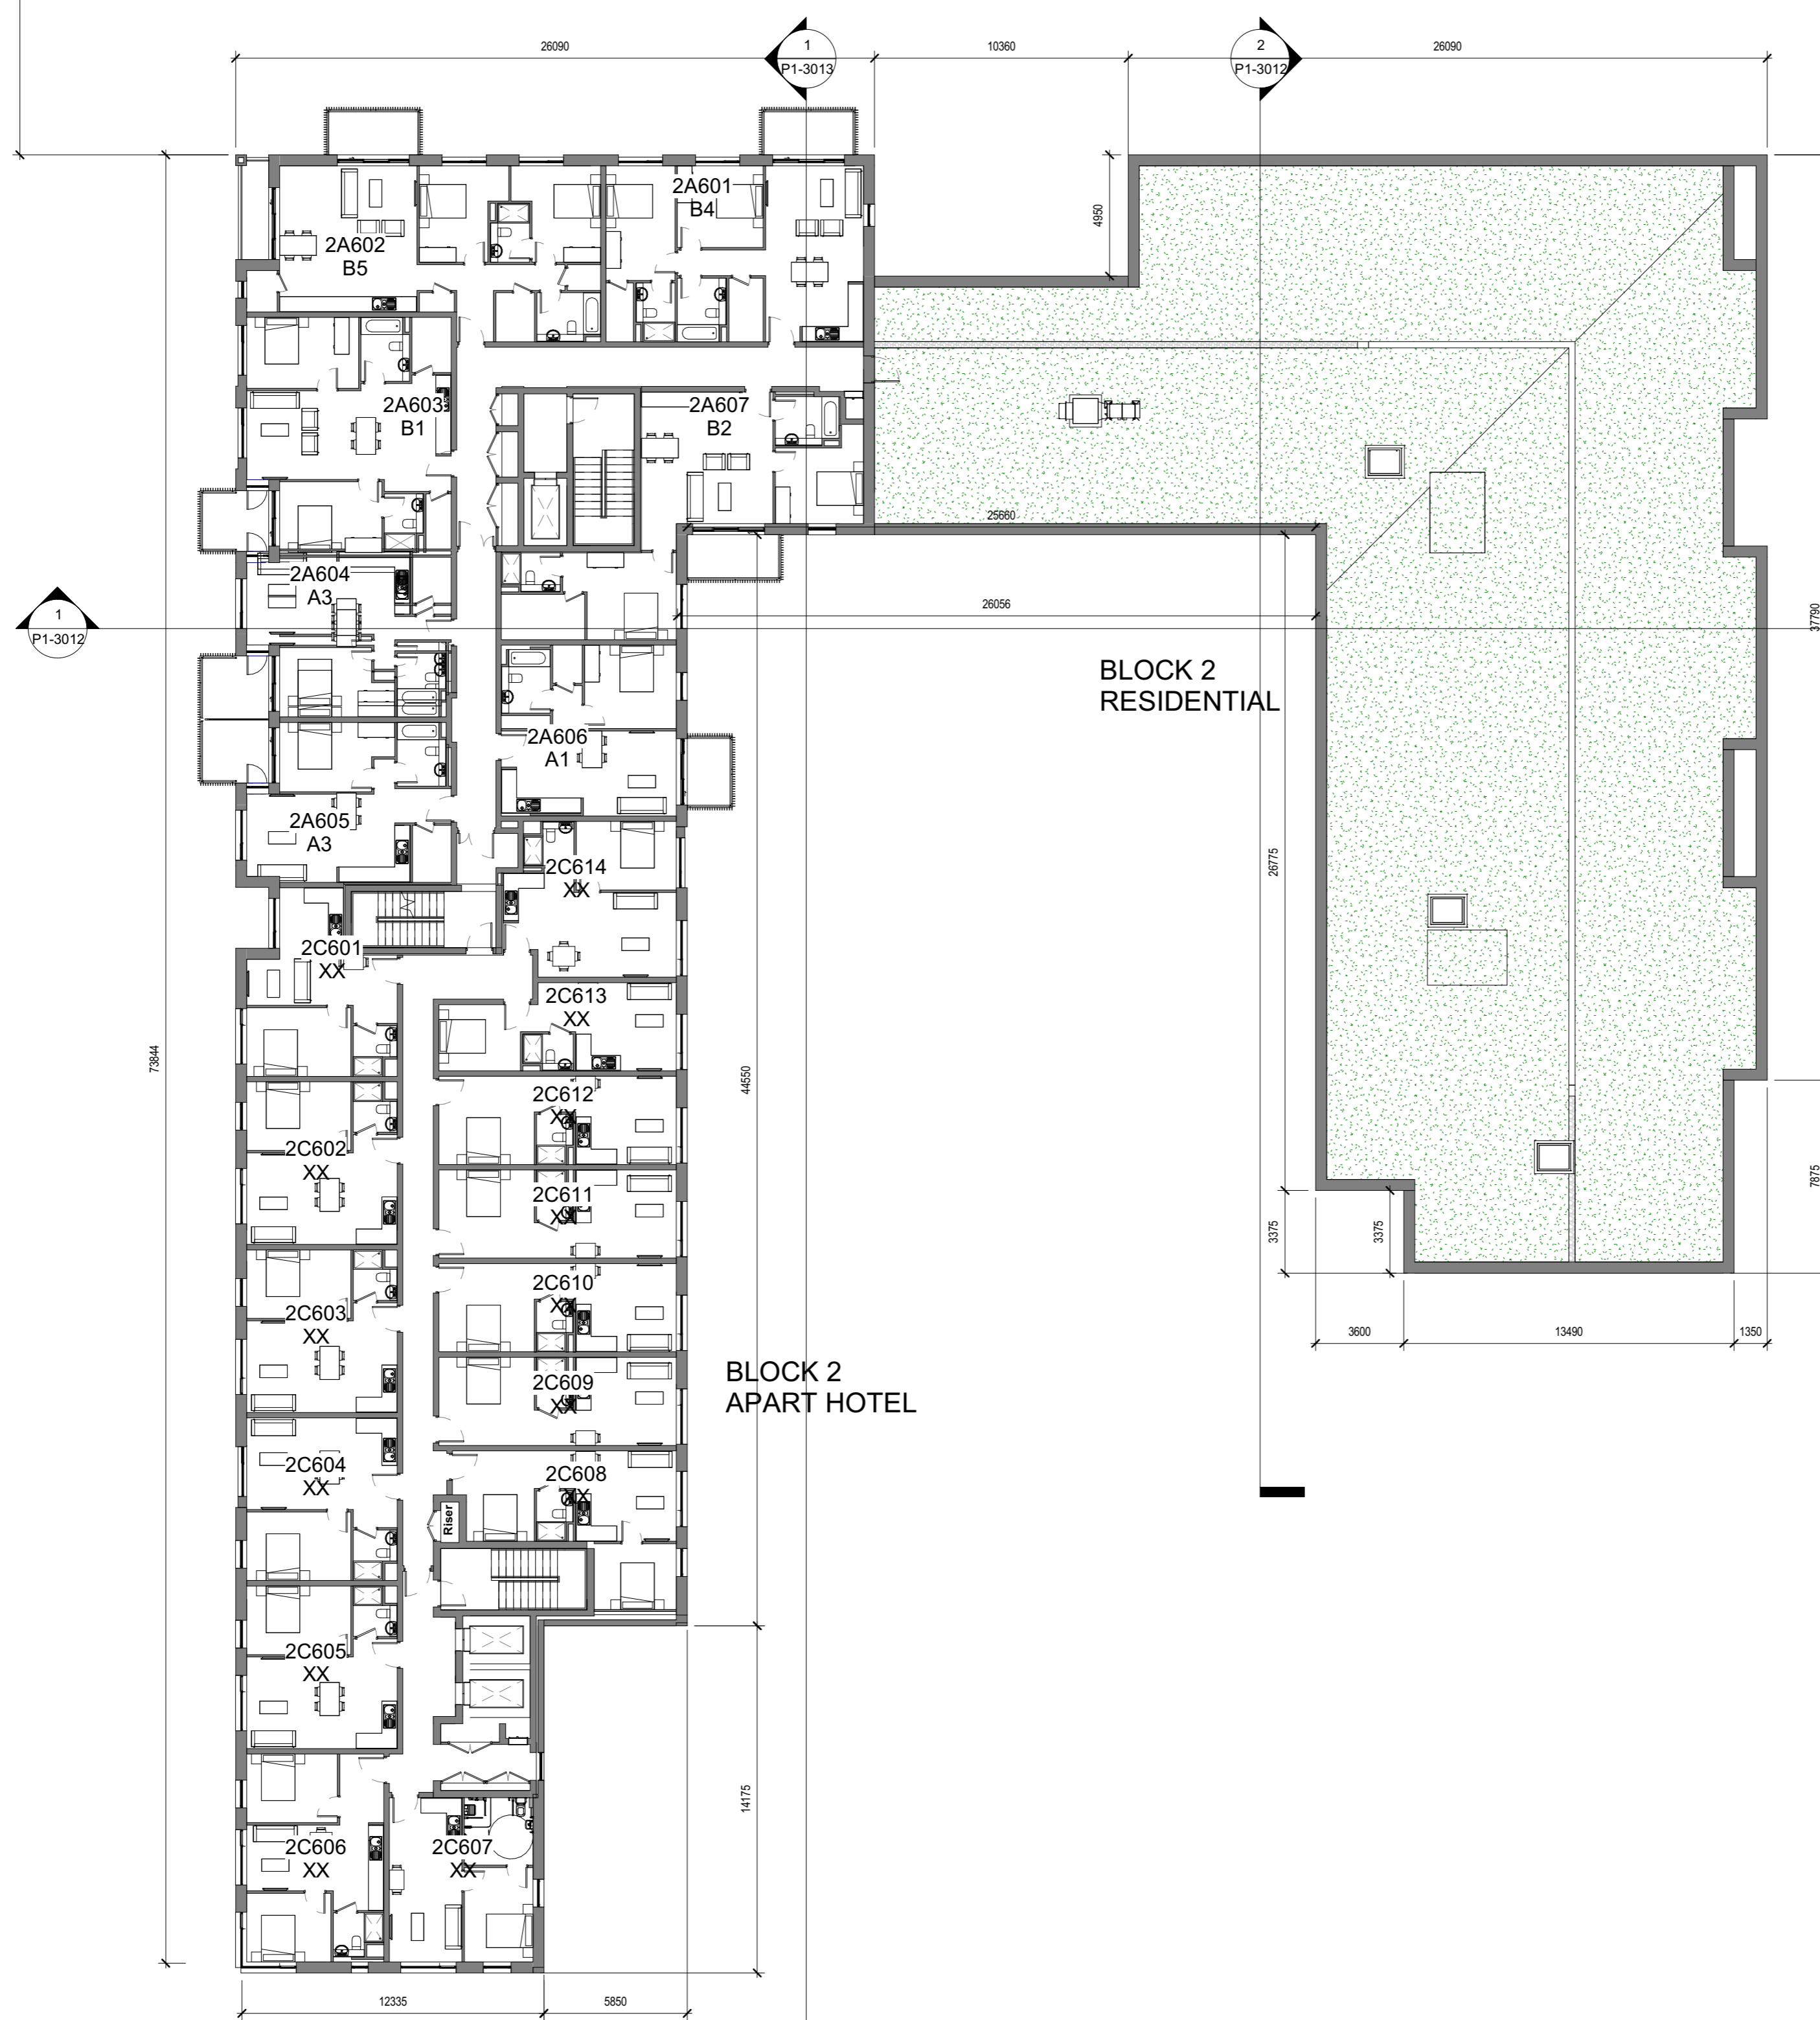
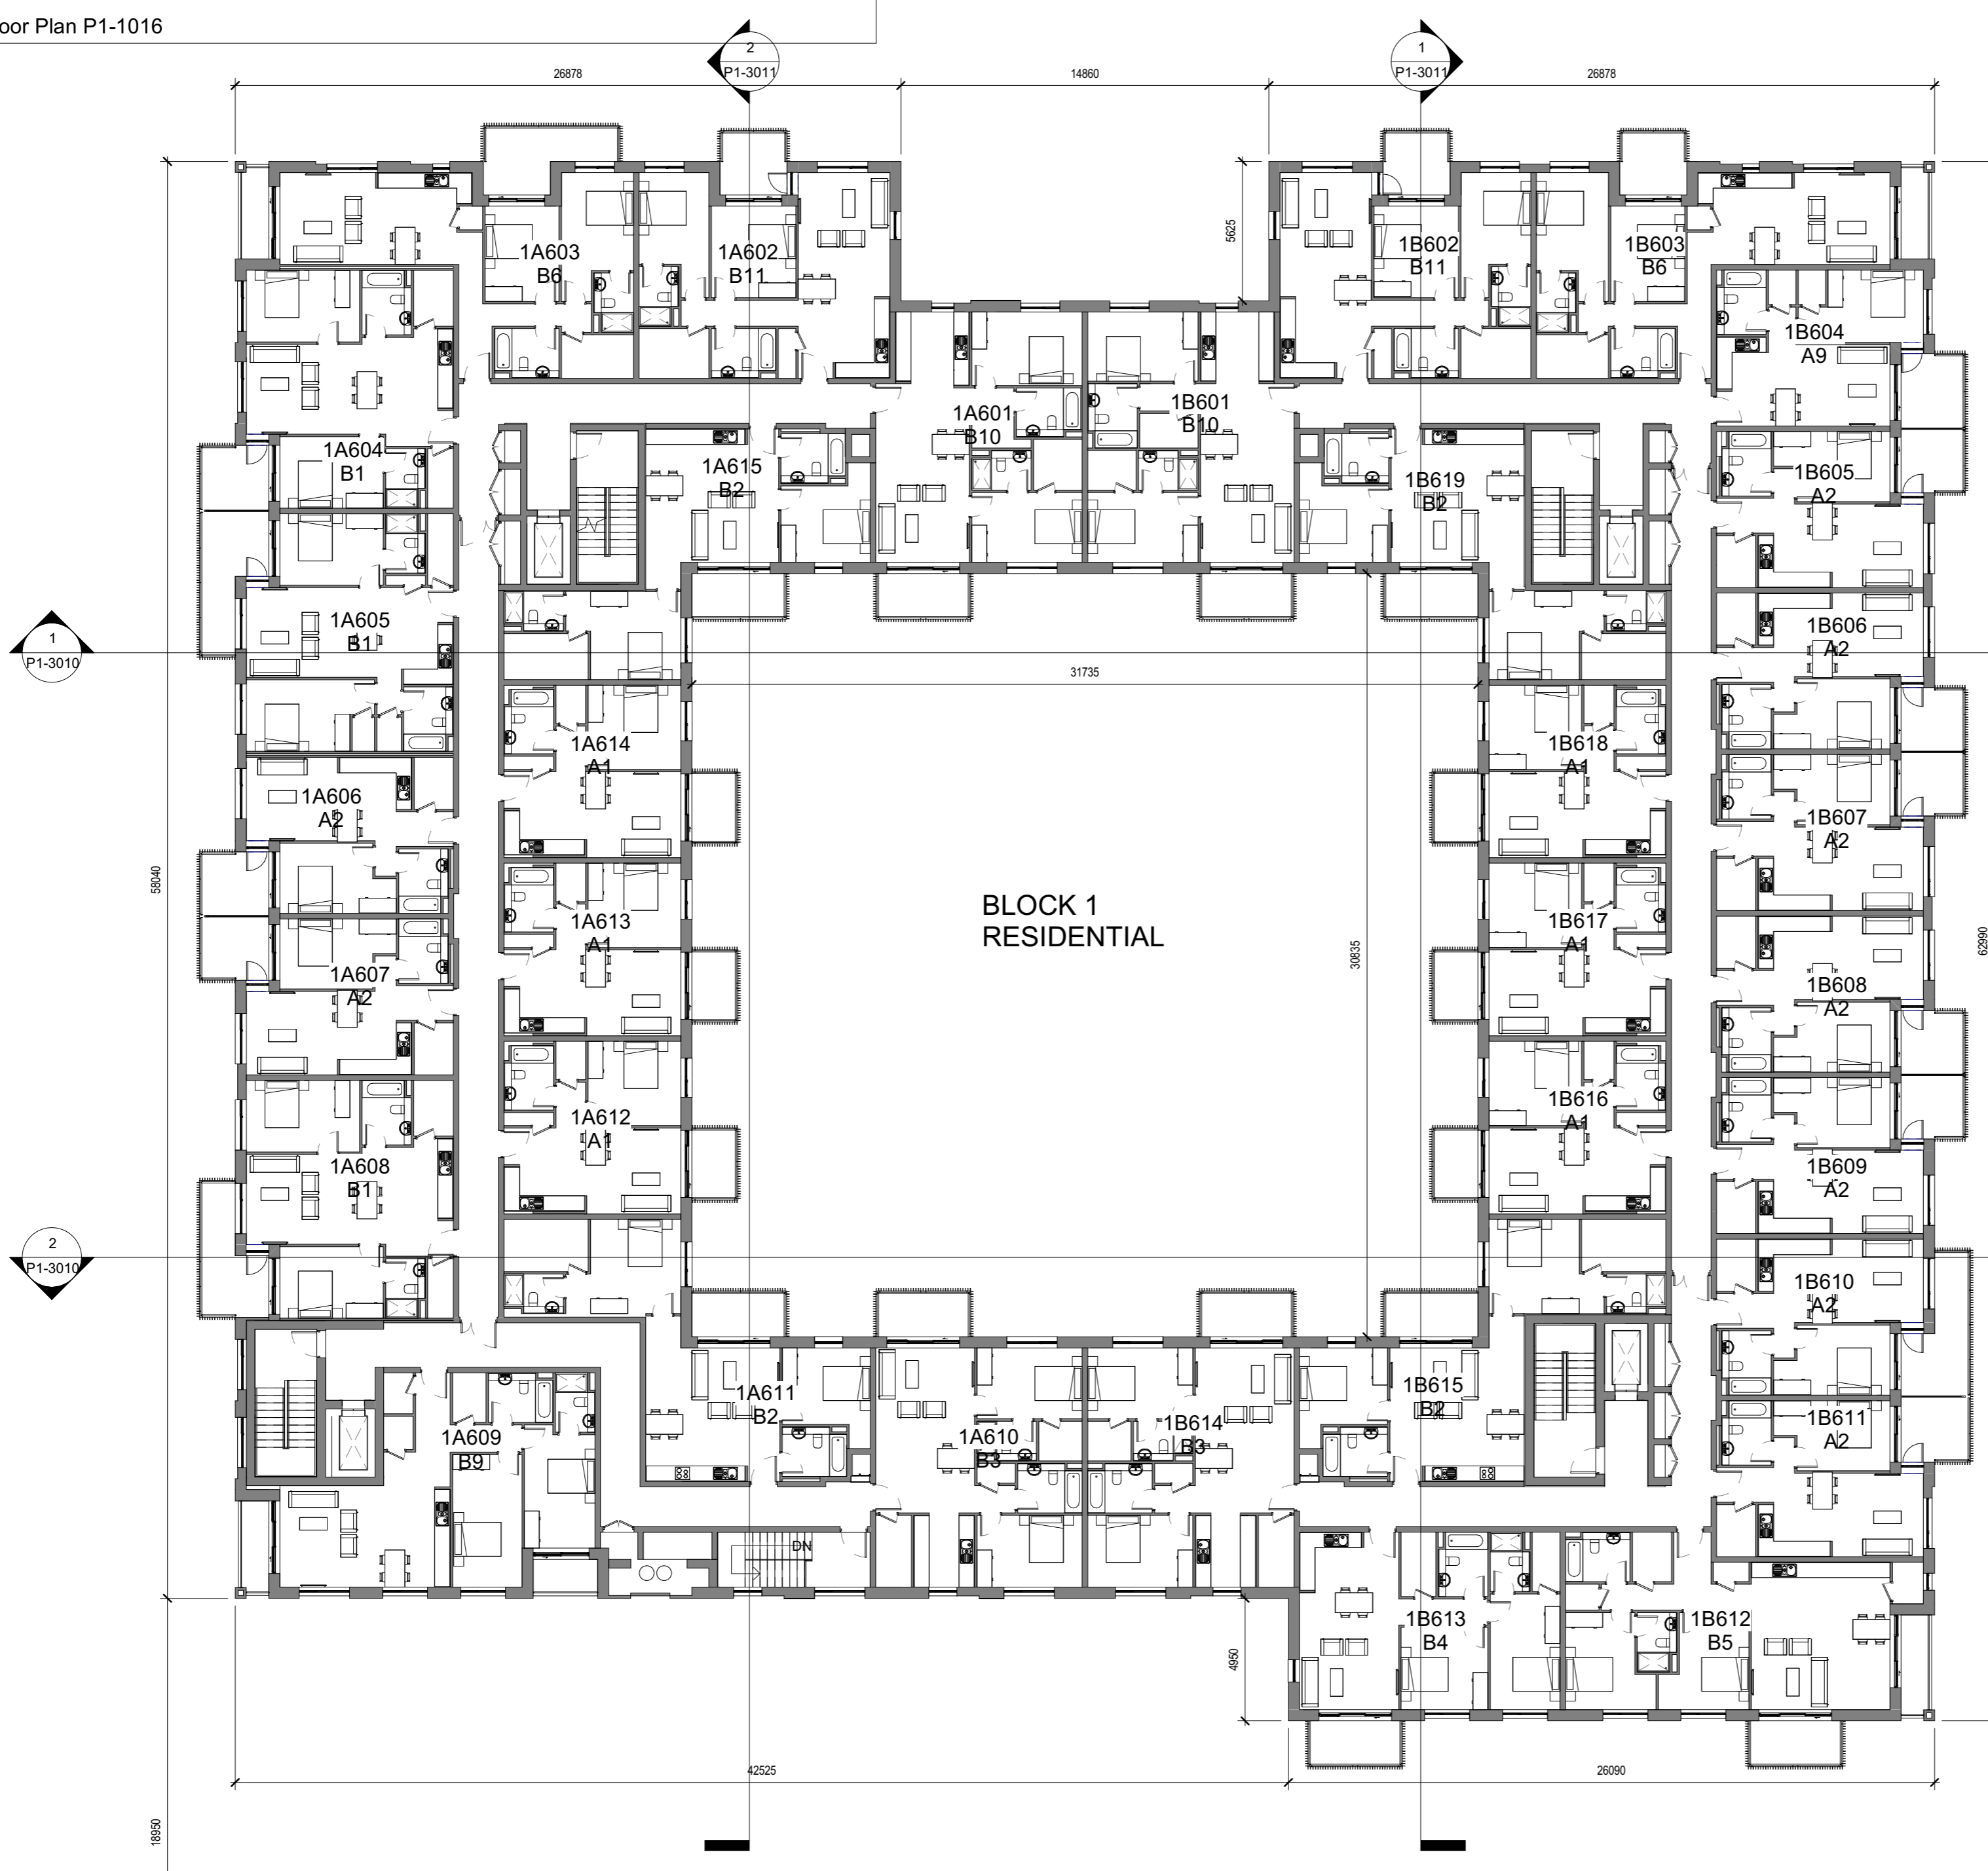


NOTE  
ALL DIMENSIONS TO BE CHECKED ON SITE  
NO DIMENSIONS TO BE SCALED FROM THIS DRAWING  
THIS DRAWING IS TO BE READ IN CONJUNCTION WITH  
RELEVANT CONSULTANTS DRAWINGS

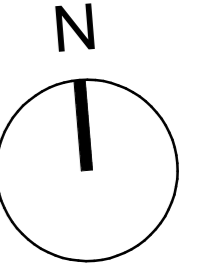

DRAWING ISSUED FOR PLANNING  
APPLICATION NUMBER: DSDZ4279/18  
GRANTED: 18/12/2018

REV	DATE	DESCRIPTION	NP	BD
01	2018 10 26	ISSUE FOR PLANNING		
				CHKG/DRW

PERMITTED

**Henry J Lyons**

Architecture + Interiors  
henryjlyons.com +353 1 888 3333 info@henryjlyons.com 51-54 Pearse Street Dublin D02 KA66

PROJECT  
**Spencer Place Development Company Limited**

PROJECT  
**Spencer Place Residential City Block 2**

DATE	10/17/18
SCALE	1:200 @A1
DRAWN	BD
CHECKED	NP
MODEL FILE NAME	950291-Spencer Place North

DRAWING

Sixth Floor Plan

H.J. JOB No. **950291** DRAWING NUMBER **P1-1016**

DRAWING STATUS: **S0 ISSUED FOR PLANNING** REVISION: **01**

COPYRIGHT ©