
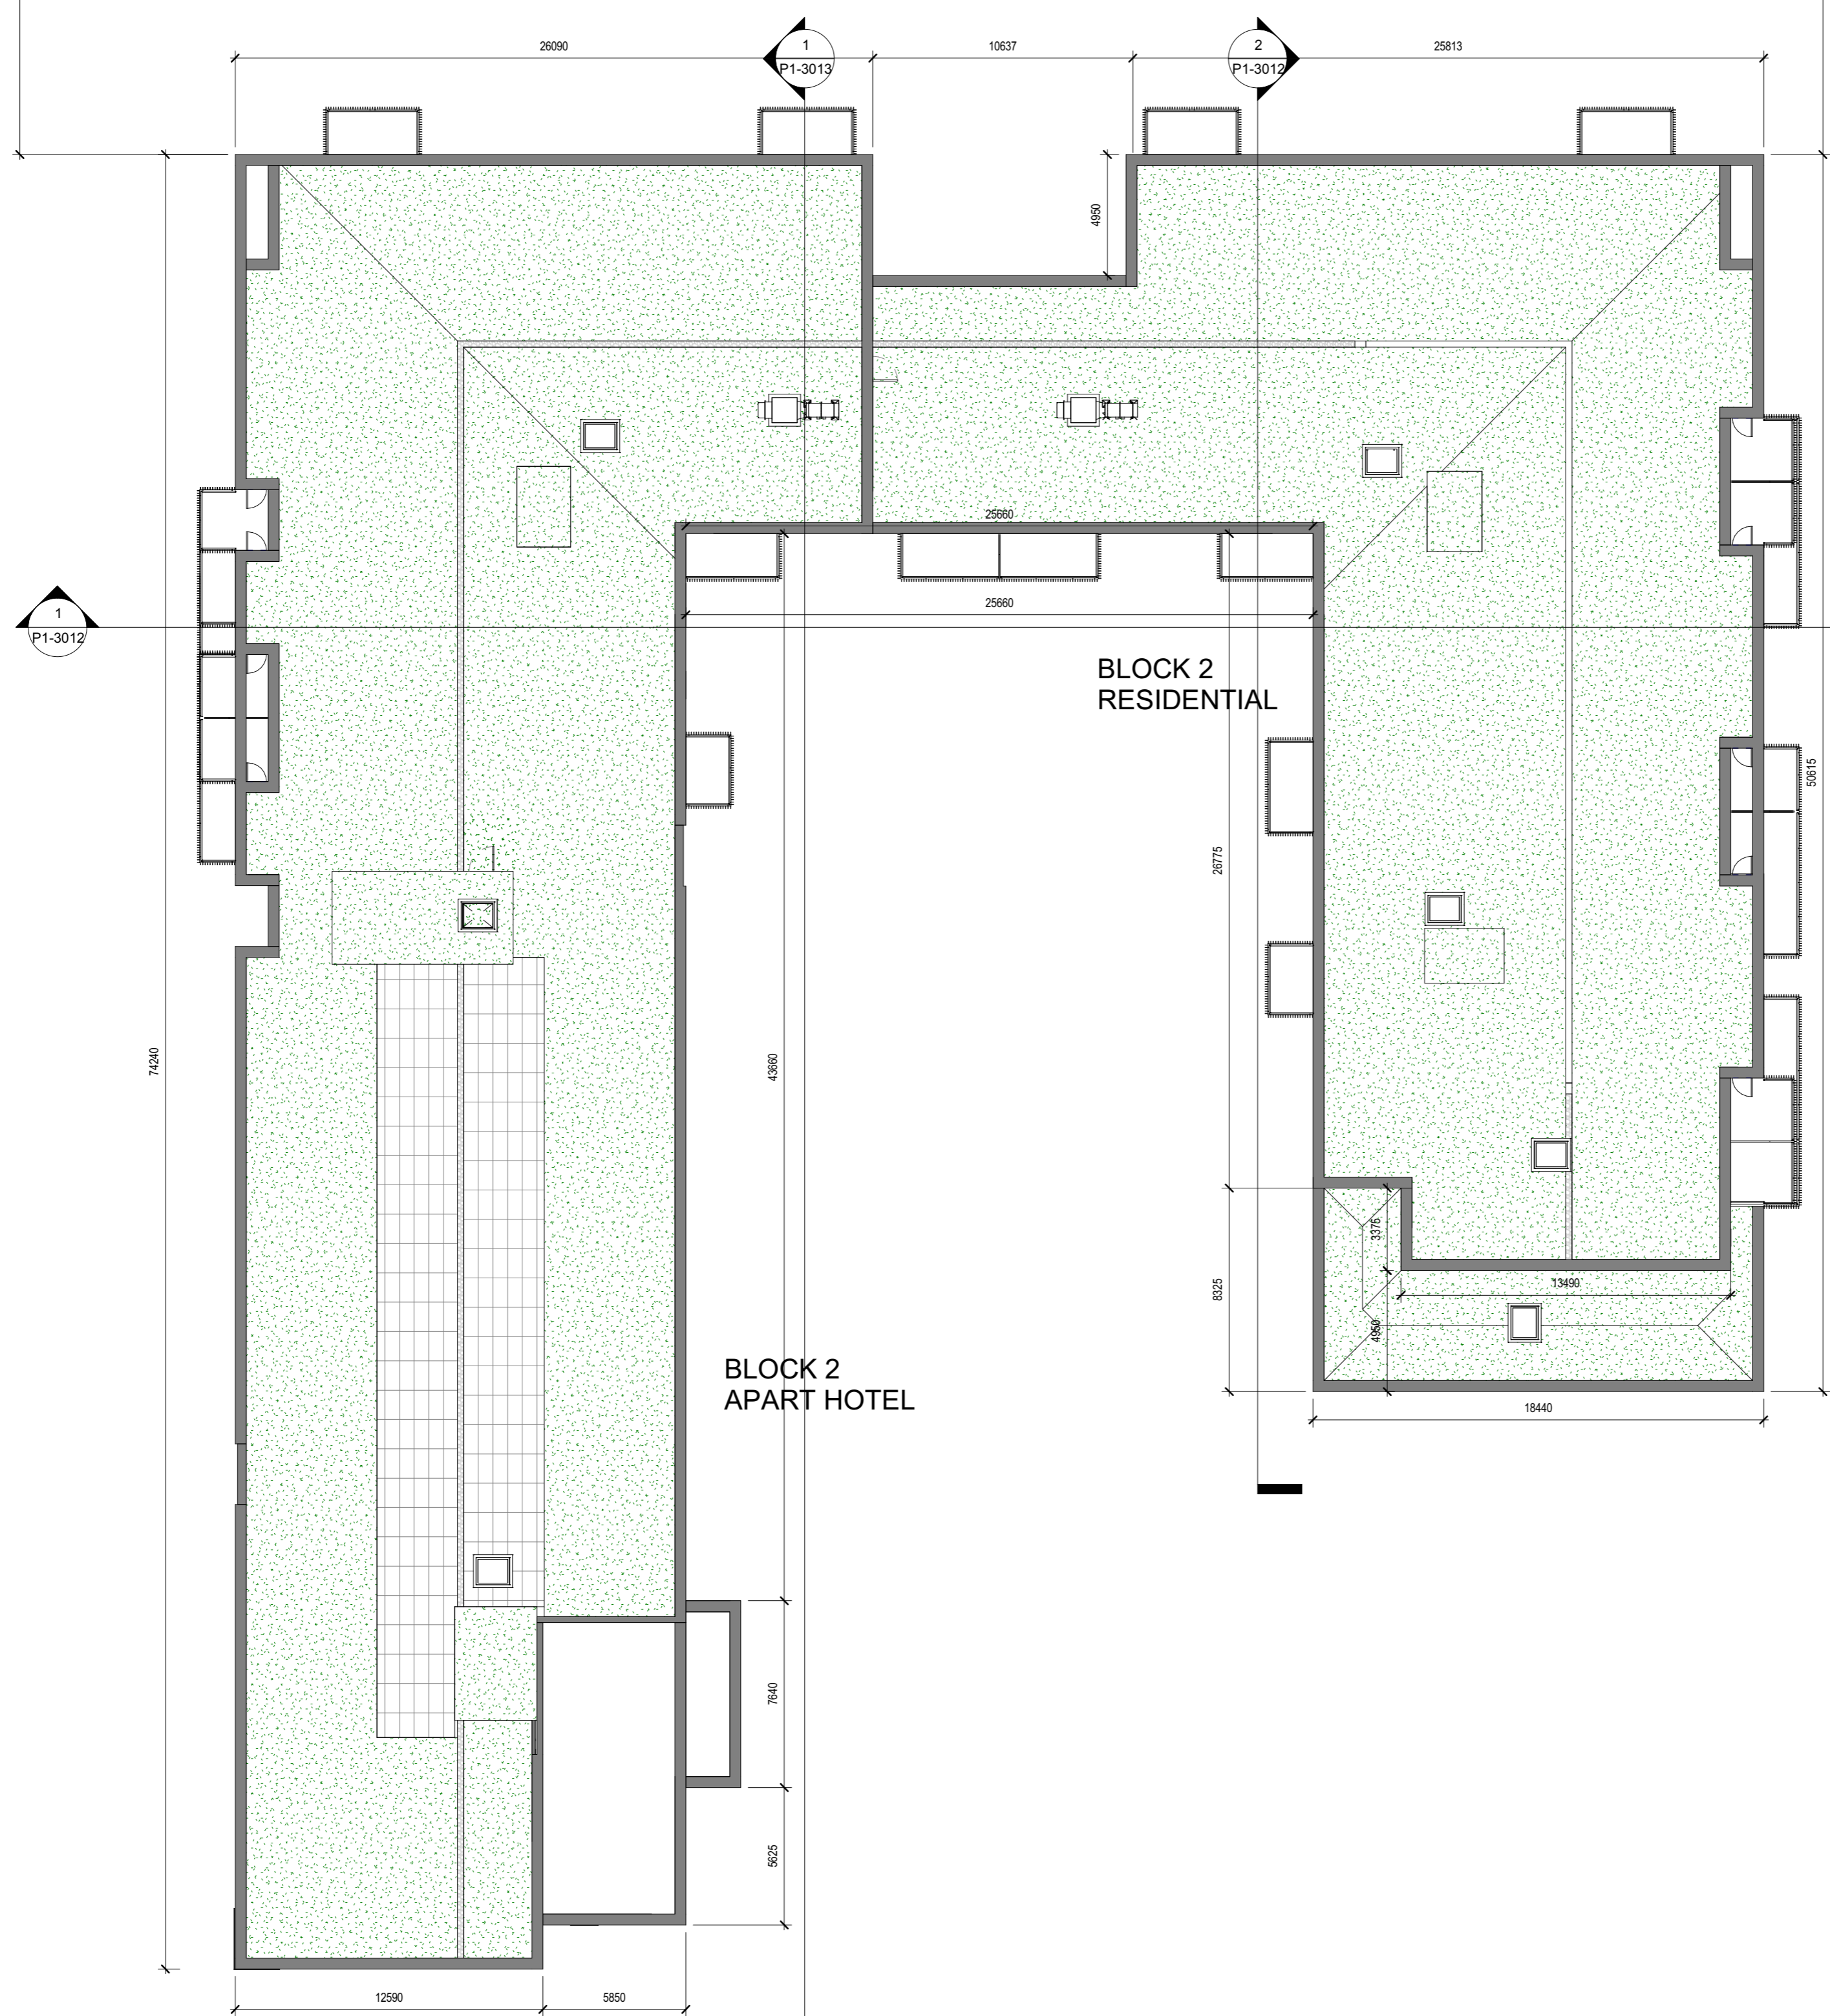
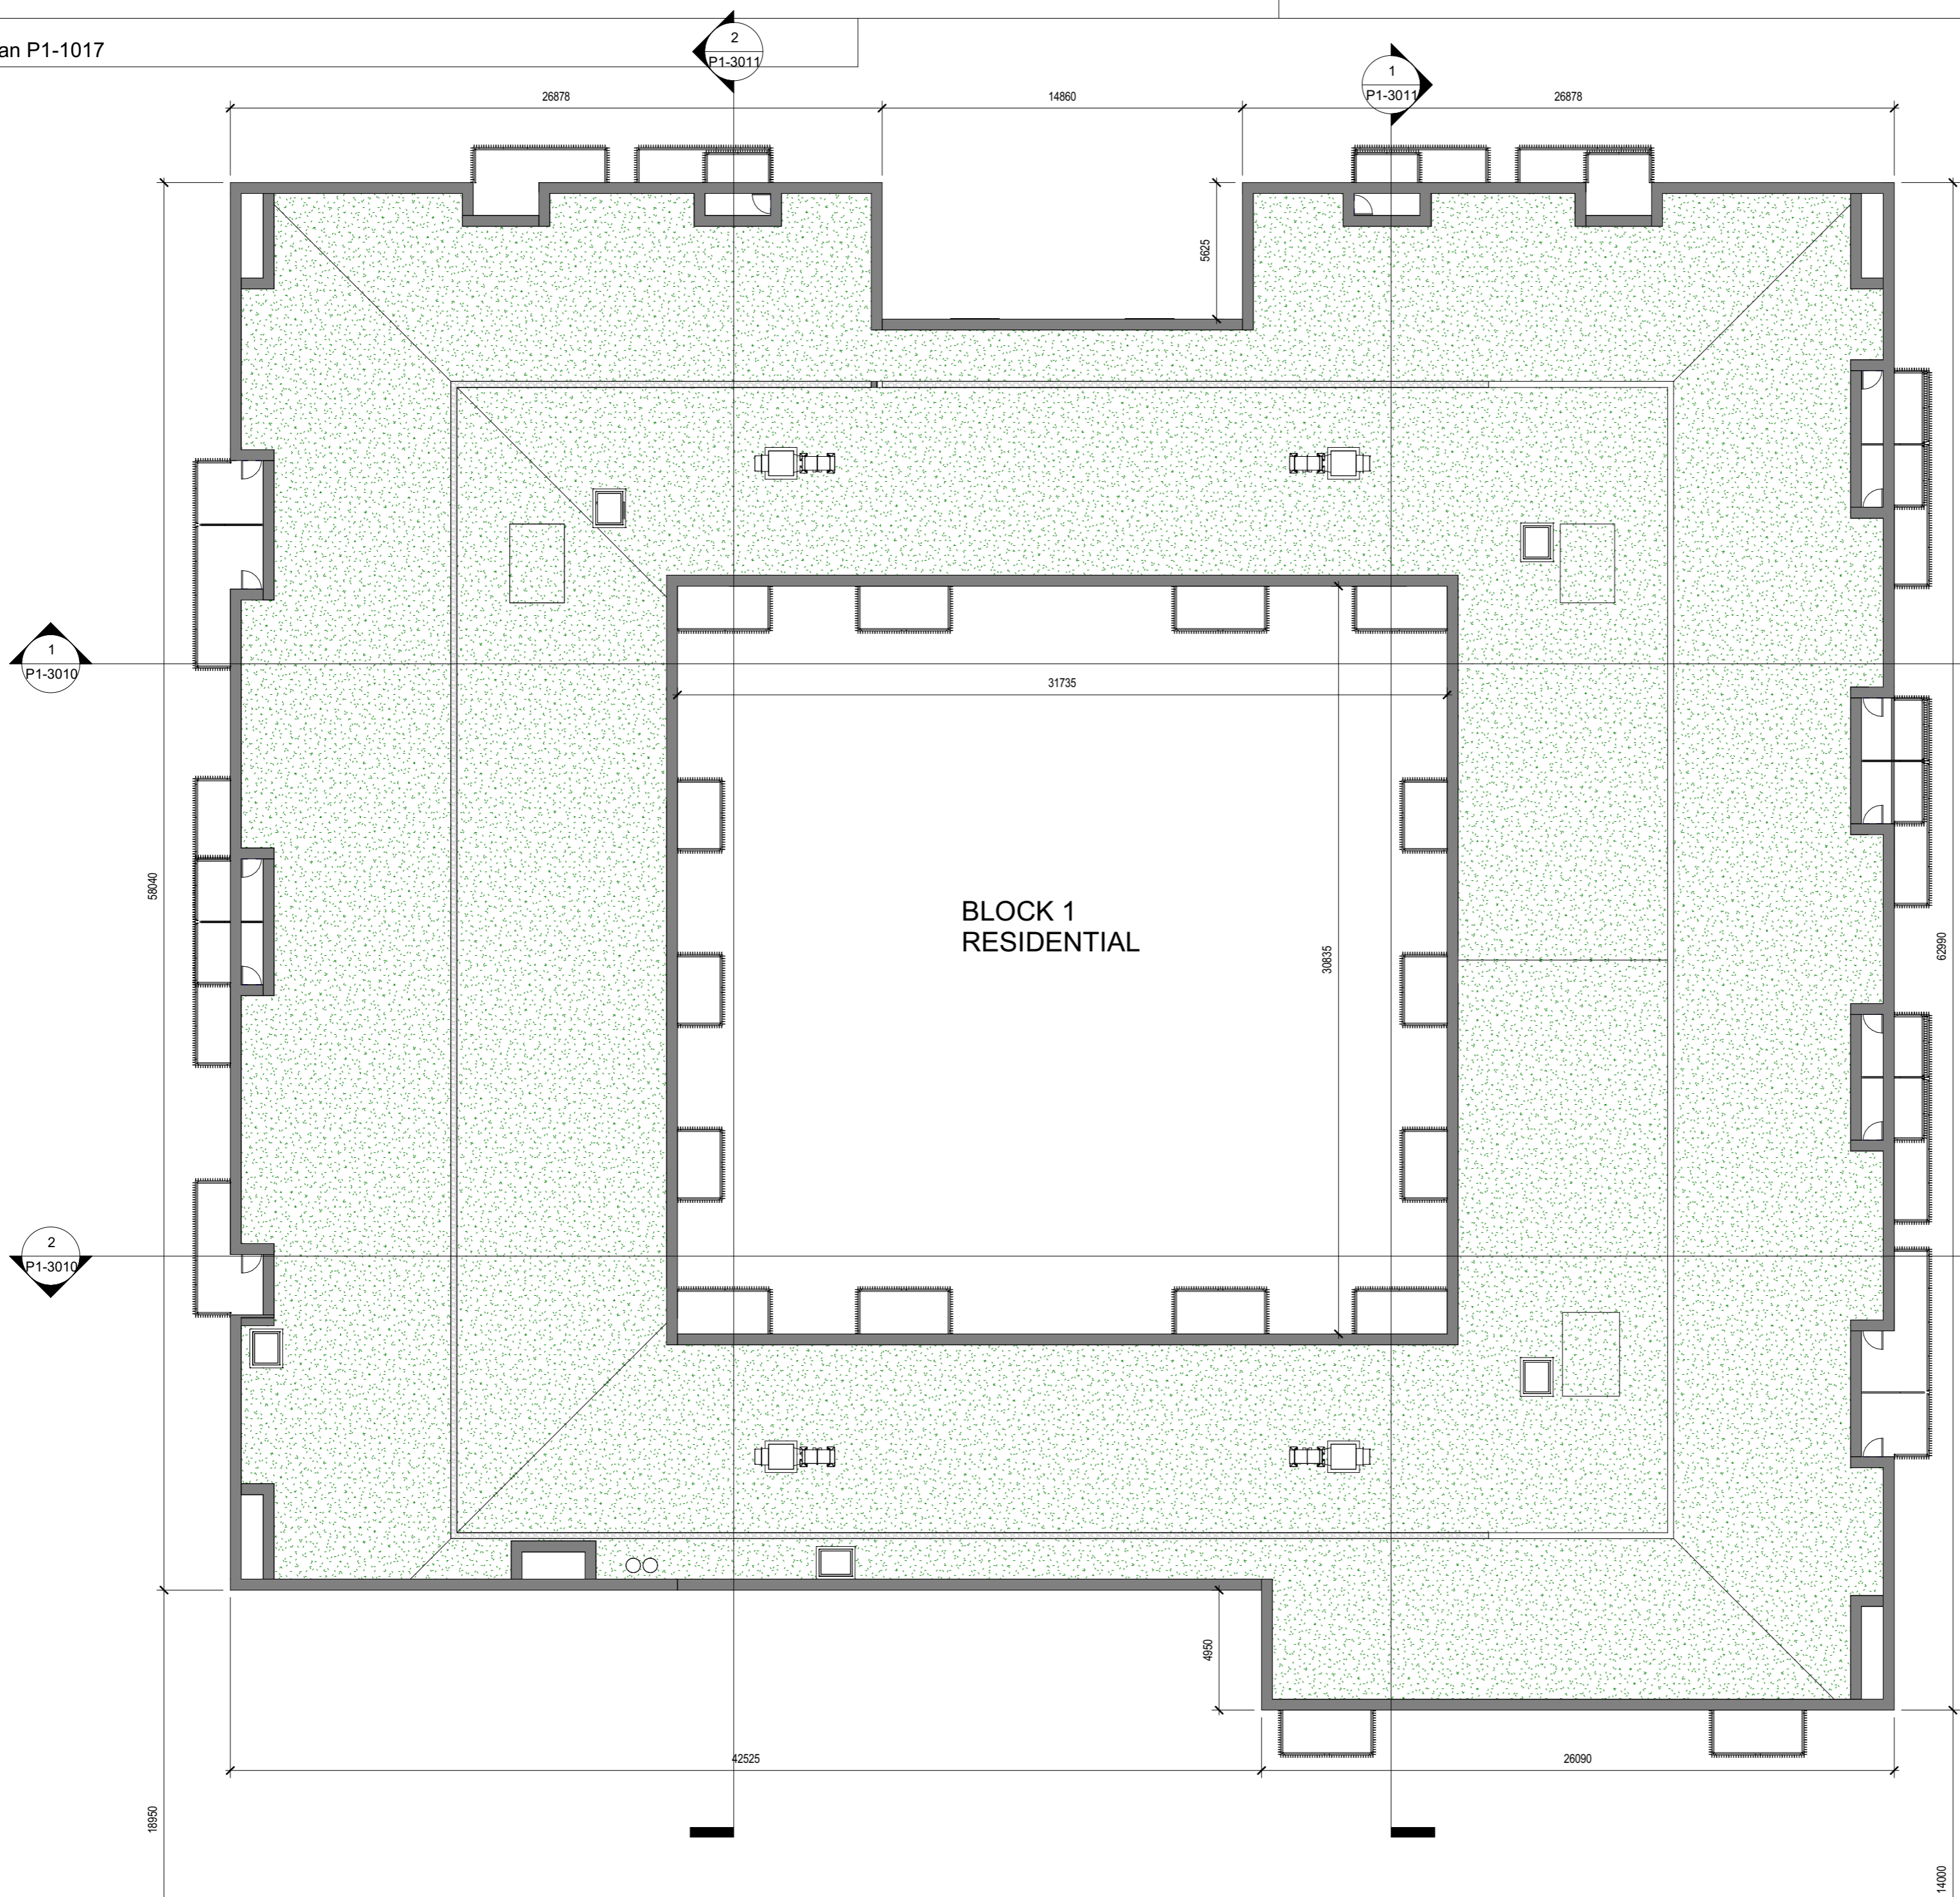


NOTE
ALL DIMENSIONS TO BE CHECKED ON SITE
NO DIMENSIONS IS TO BE SCALED FROM THIS DRAWING
THIS DRAWING IS TO BE READ IN CONJUNCTION WITH
RELEVANT CONSULTANTS DRAWINGS

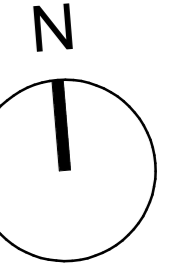

DRAWING ISSUED FOR PLANNING
APPLICATION NUMBER: DSDZ4279/18
GRANTED: 18/12/2018

REV	DATE	DESCRIPTION	NP	BD
01	2018 10 26	ISSUE FOR PLANNING		
			CHKGJ	DRW

PERMITTED

Henry J Lyons
Architecture + Interiors
henryjlyons.com +353 1 888 3333
info@henryjlyons.com 51-54 Pearse Street
Dublin D02 KA66

PROJECT
**Spencer Place Development
Company Limited**

PROJECT
**Spencer Place Residential City
Block 2**

DATE 10/17/18
SCALE 1:200 @A1
DRAWN BD
CHECKED NP
MODEL FILE NAME 950291-Spencer Place North-
DRAWING

Roof Plan

H.J. JOB No. **950291** DRAWING NUMBER **P1-1017**

DRAWING STATUS: **S0 ISSUED FOR PLANNING** REVISION **01**

COPYRIGHT ©