

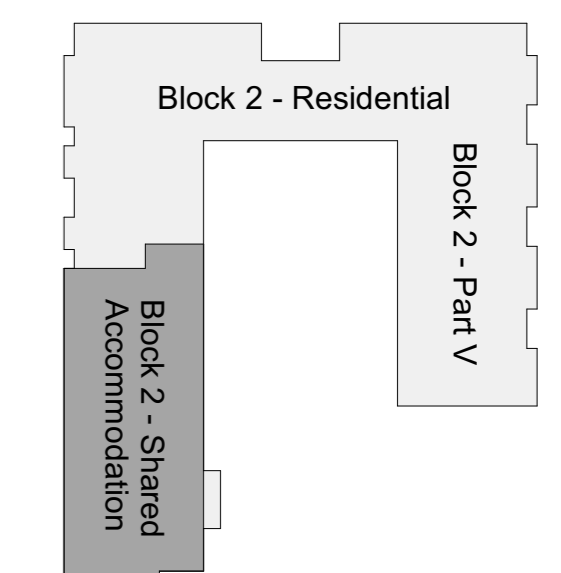
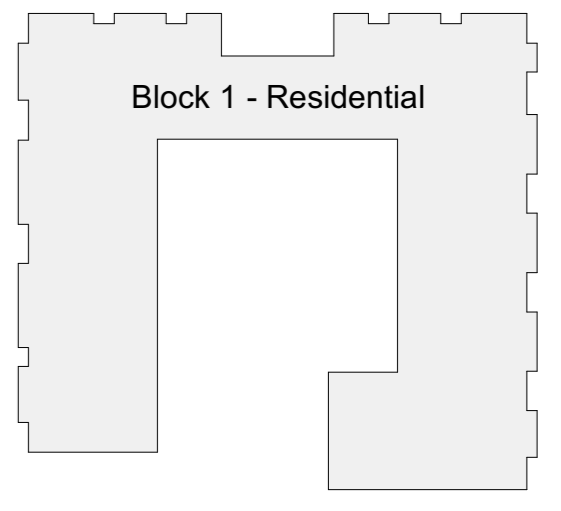


NOTE: ALL DIMENSIONS TO BE CHECKED ON SITE. NO DIMENSIONS TO BE SCALED FROM THIS DRAWING. THIS DRAWING IS TO BE READ IN CONJUNCTION WITH RELEVANT CONSULTANTS DRAWINGS.

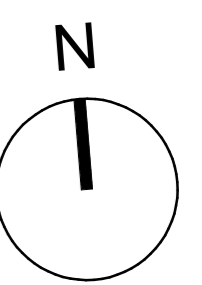

Key Plan 1:1000 @ A1

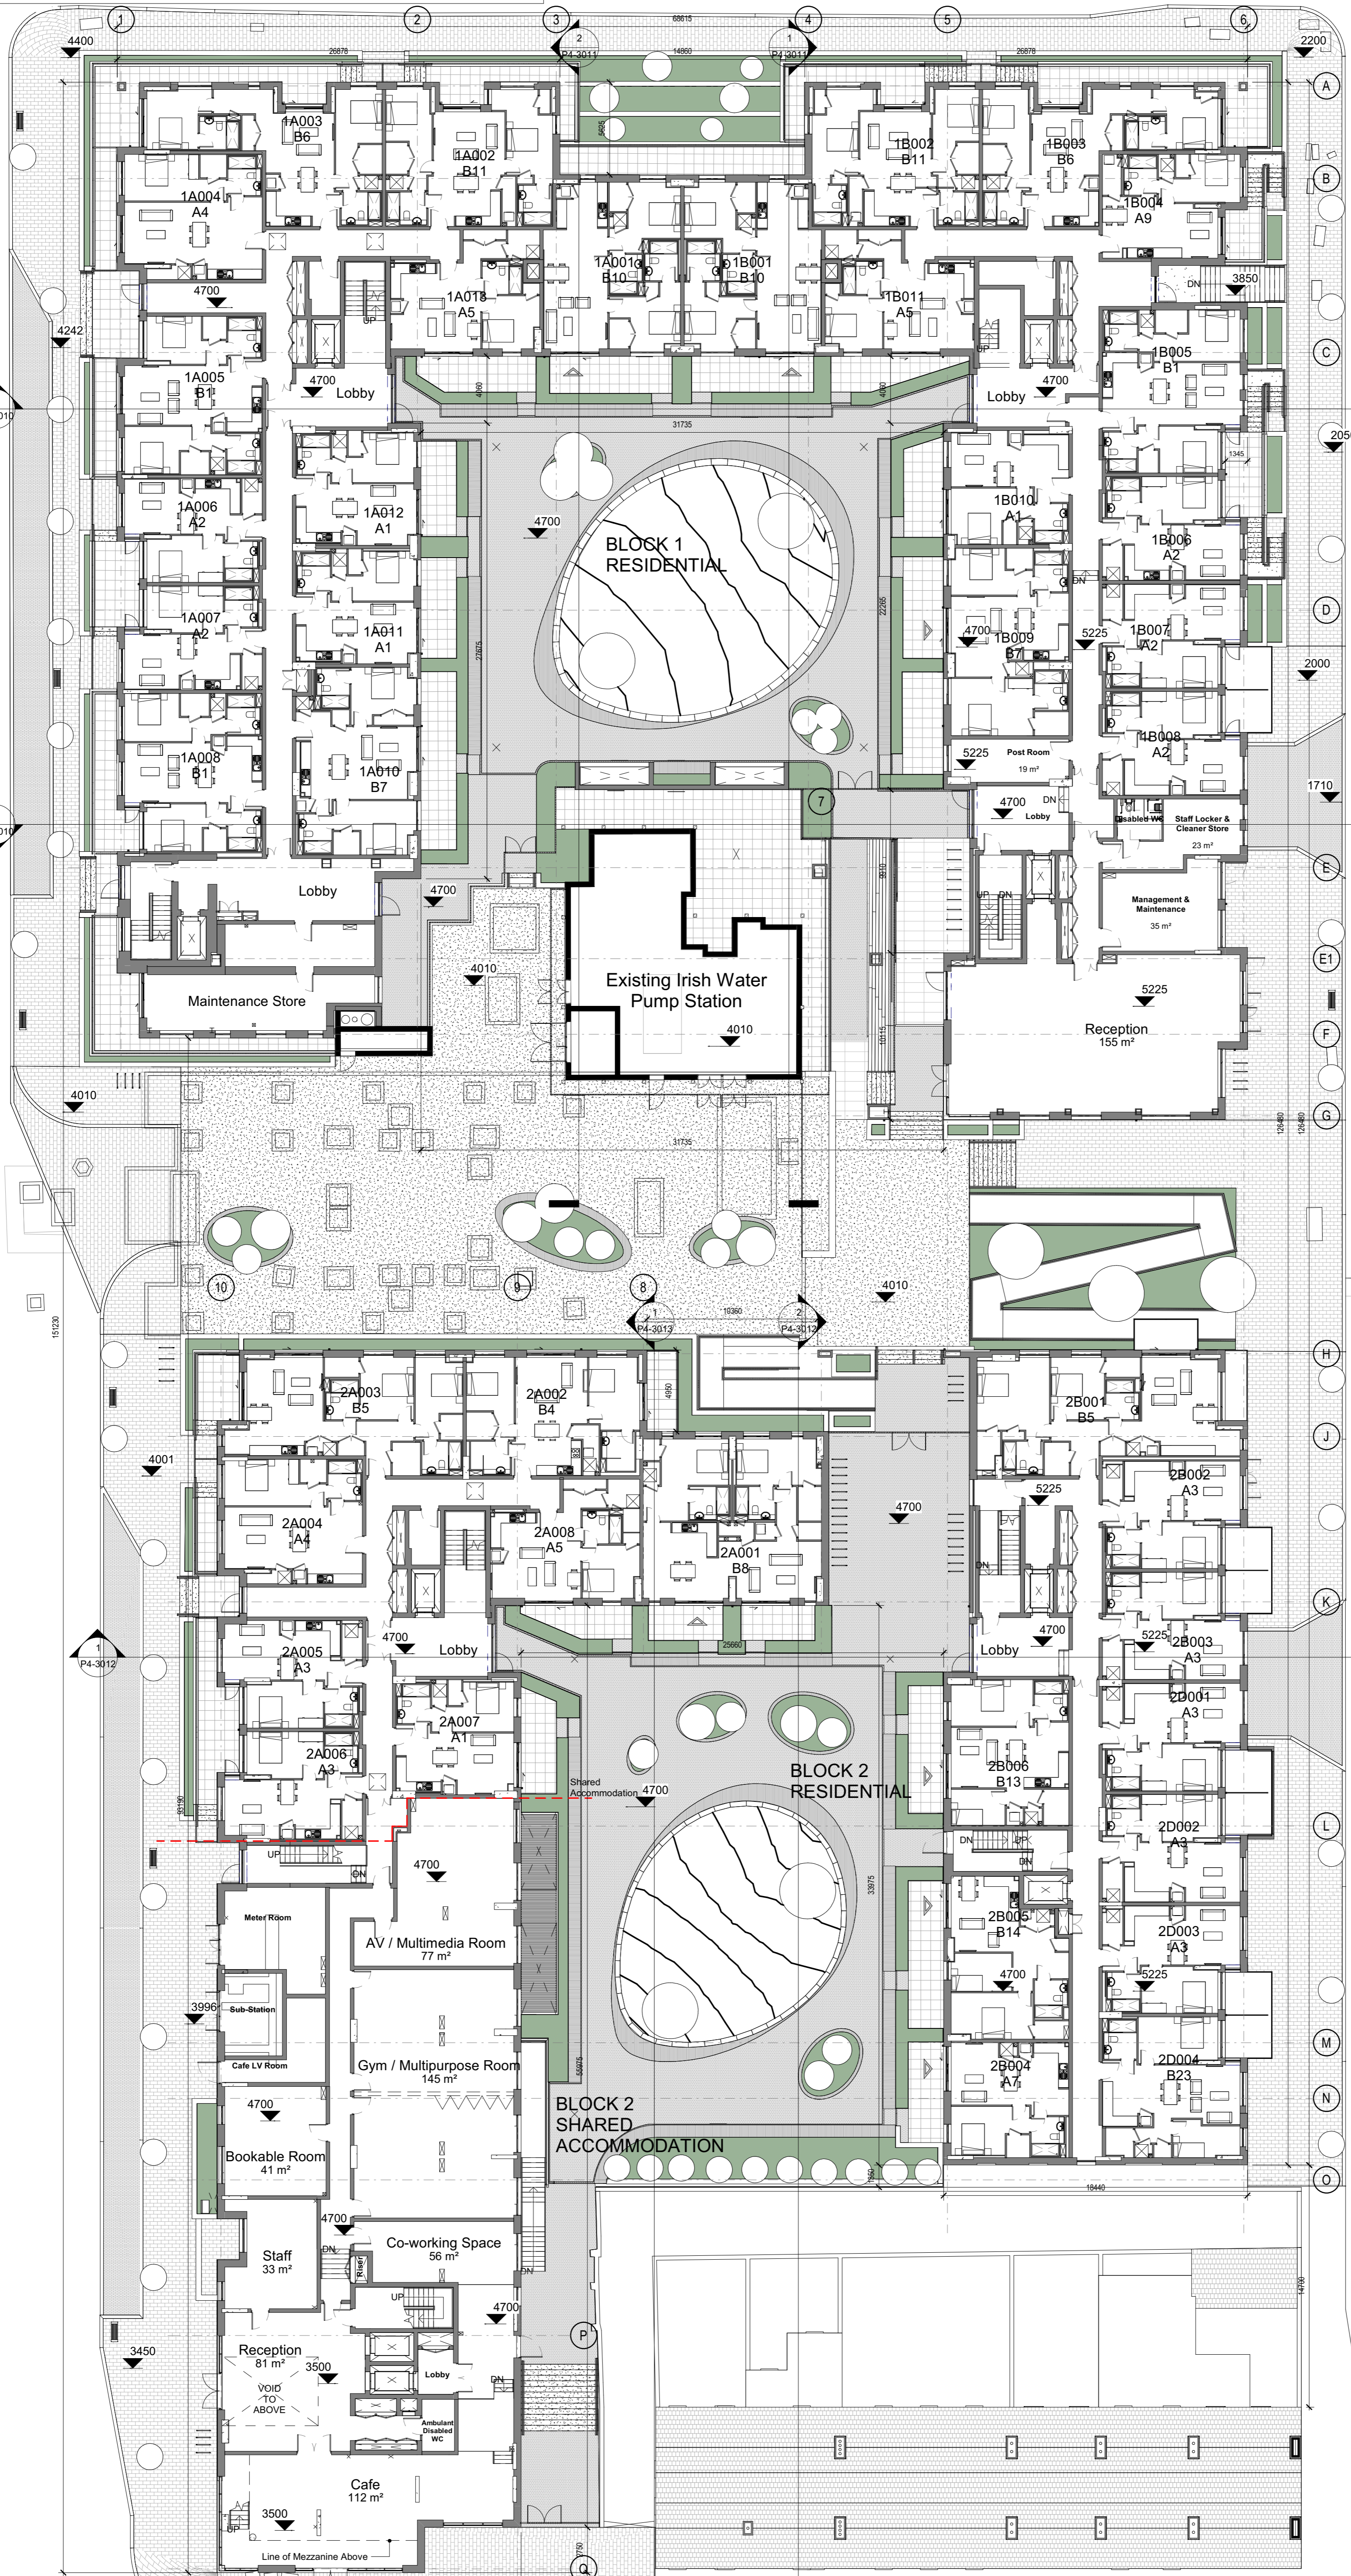

1 Ground Floor Plan 1:200

Revision table with columns: REV, DATE, DESCRIPTION, NP, IS, CK, DRW.

02	2019/06/02	ISSUE FOR PLANNING	NP	IS	CK	DRW
01	2019/02/29	ISSUE FOR PLANNING	NP	IS	CK	DRW

ISSUED FOR PLANNING

Henry J Lyons

Architecture + Interiors henryjlyons.com +353 1 888 3333 info@henryjlyons.com 51-54 Pearse Street Dublin D02 KA66

Spencer Place Development Company Limited

PROJECT Spencer Place Residential City Block 2

DATE 29/03/19
SCALE: As indicated @A1
DRAWN: BD
CHECKED: NP
MODEL FILE NAME: 950291-Spencer Place North-DRAWING

Ground Floor Plan

H.J. JOB No. 950291 DRAWING NUMBER P4-1010

DRAWING STATUS: 50 ISSUED FOR PLANNING REVISION: 02

COPYRIGHT