

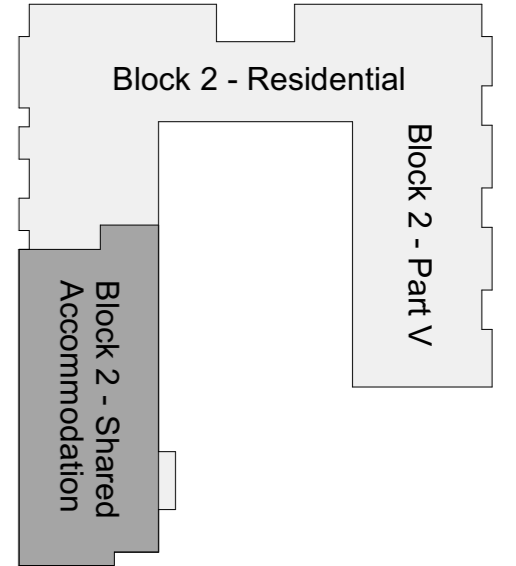
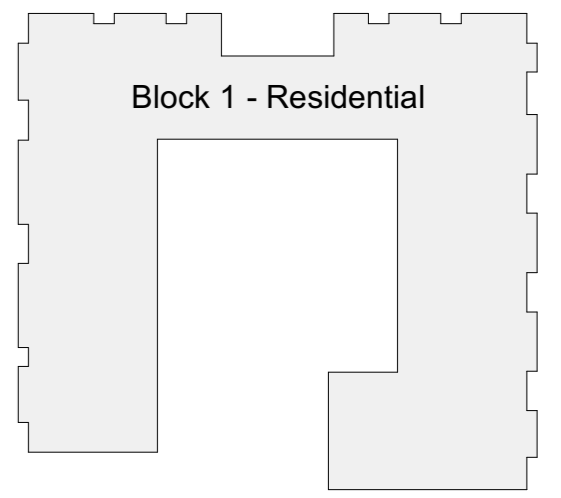



NOTE
ALL DIMENSIONS TO BE CHECKED ON SITE
NO DIMENSIONS TO BE SCALED FROM THIS DRAWING
THIS DRAWING IS TO BE READ IN CONJUNCTION WITH
RELEVANT CONSULTANTS DRAWINGS

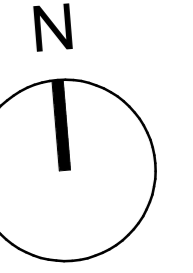

Key Plan
1:1000 @ A1

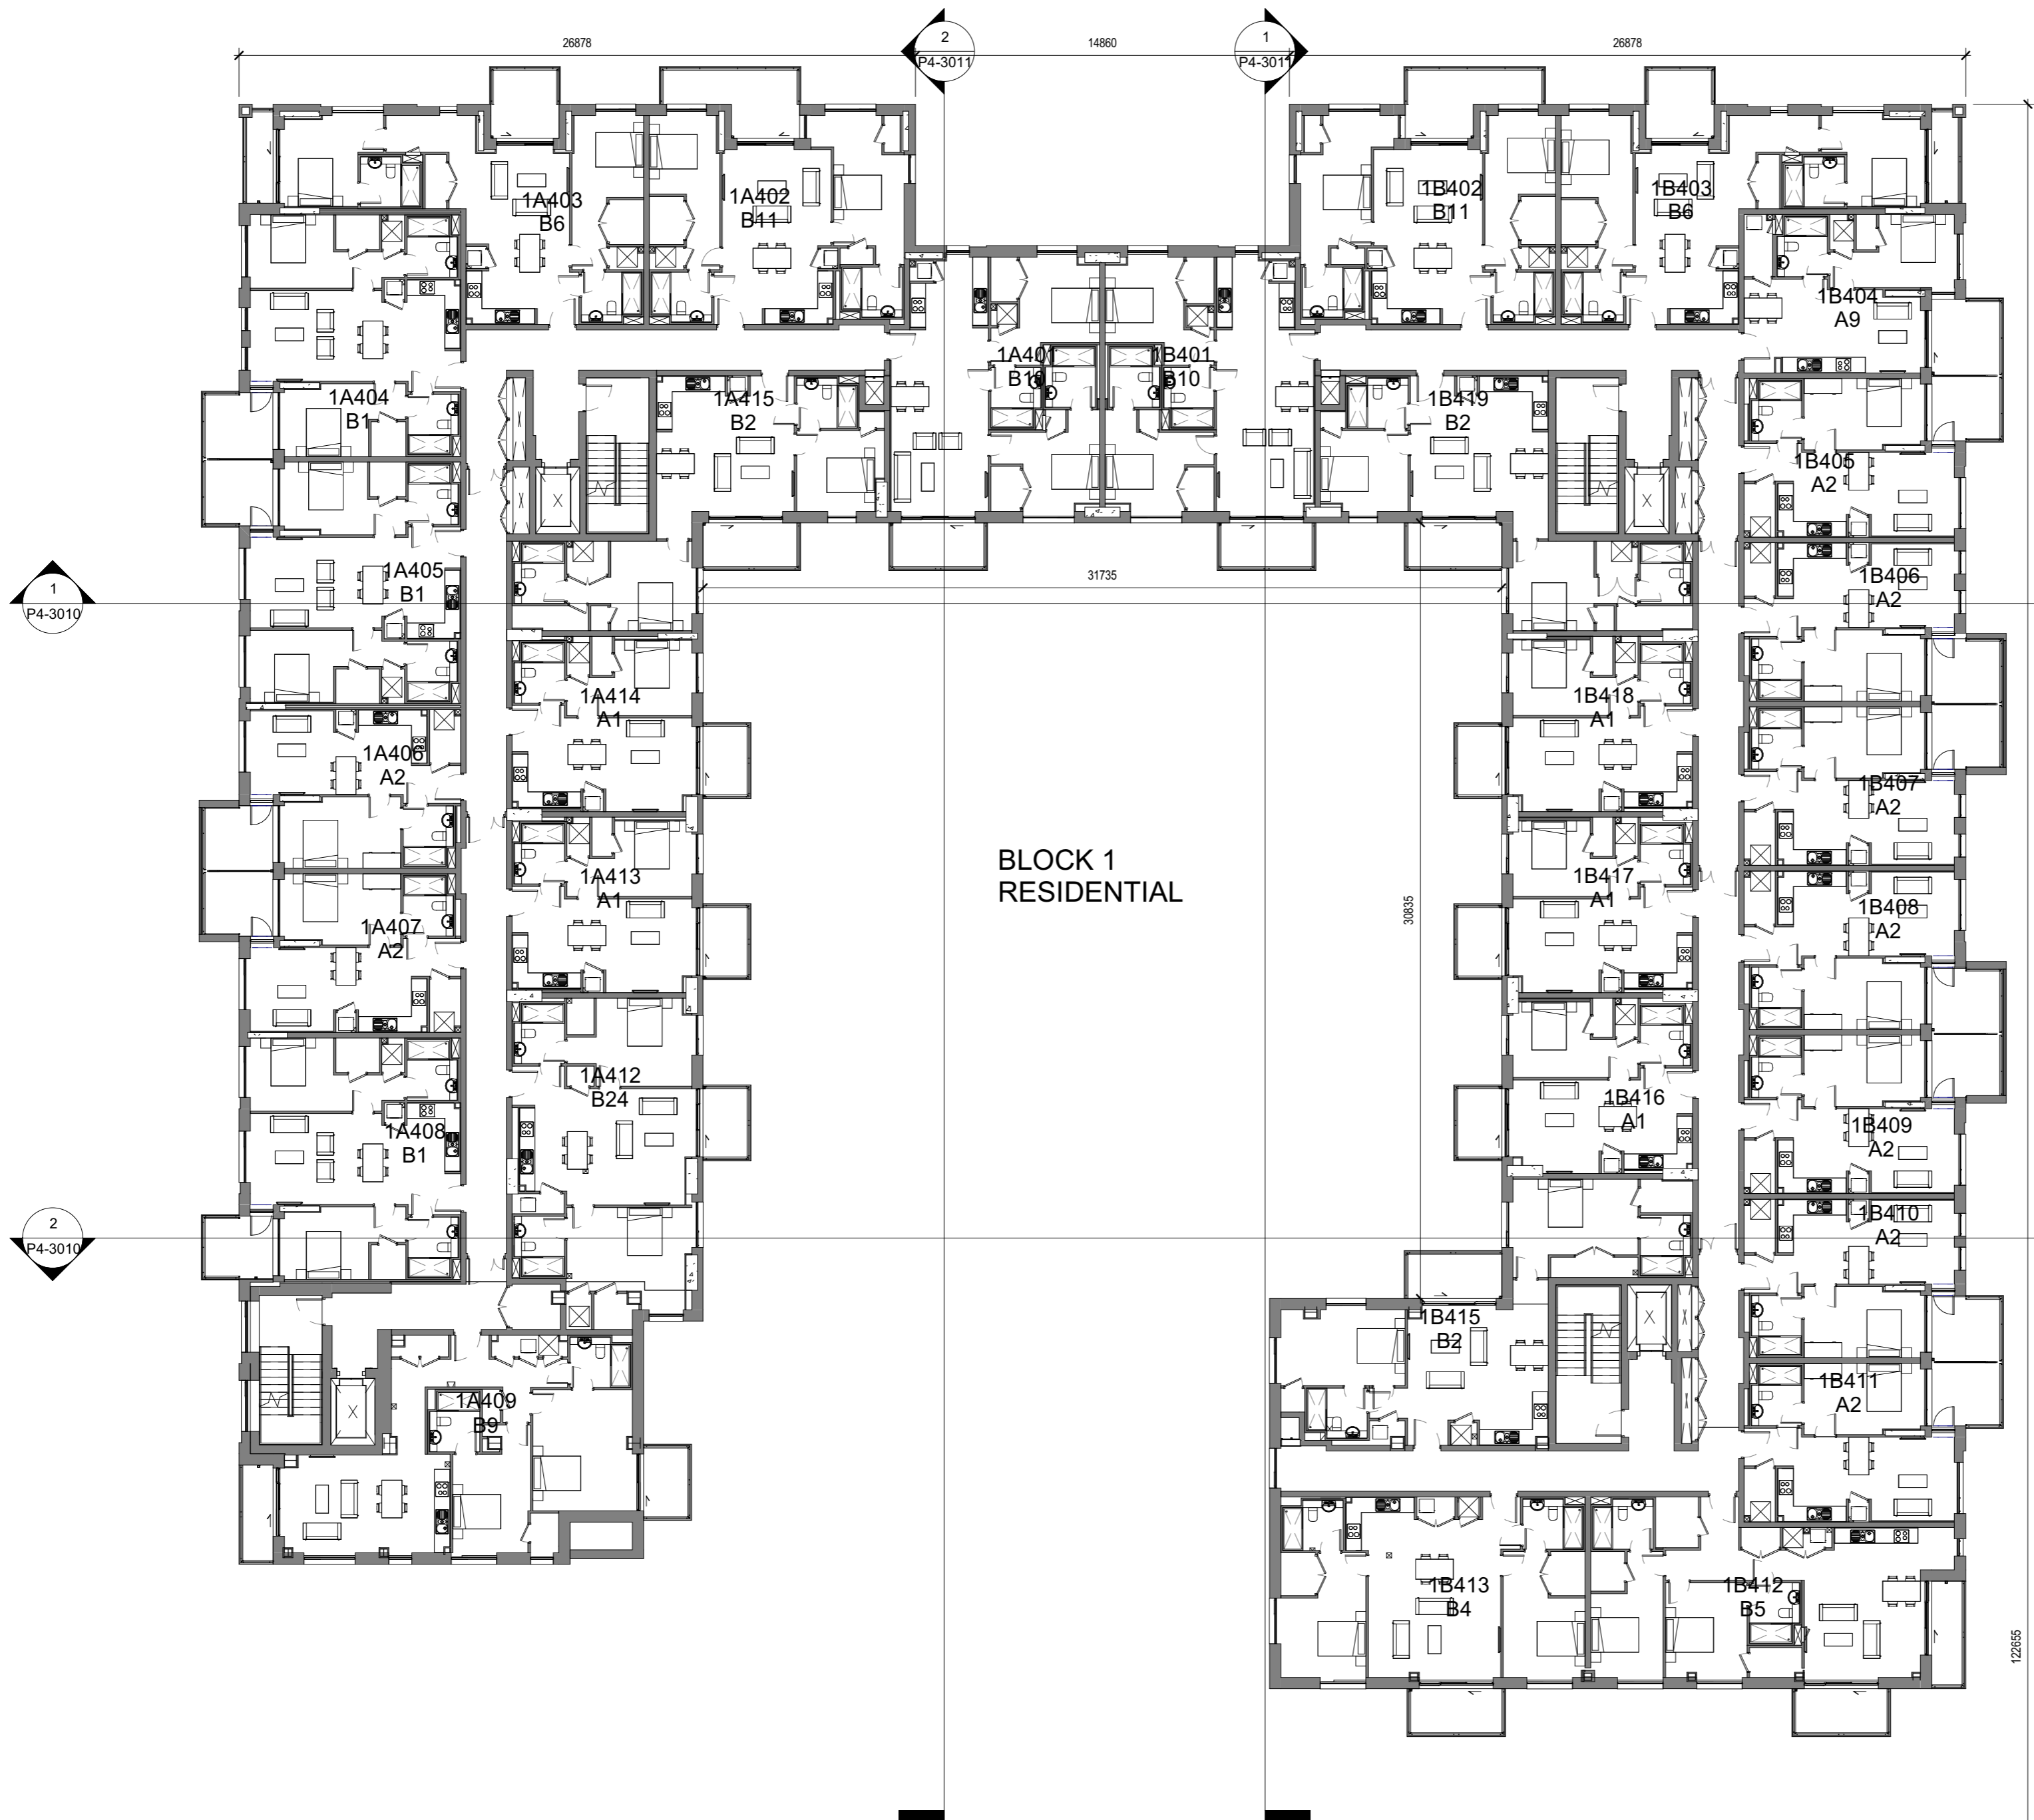

BLOCK 1
RESIDENTIAL

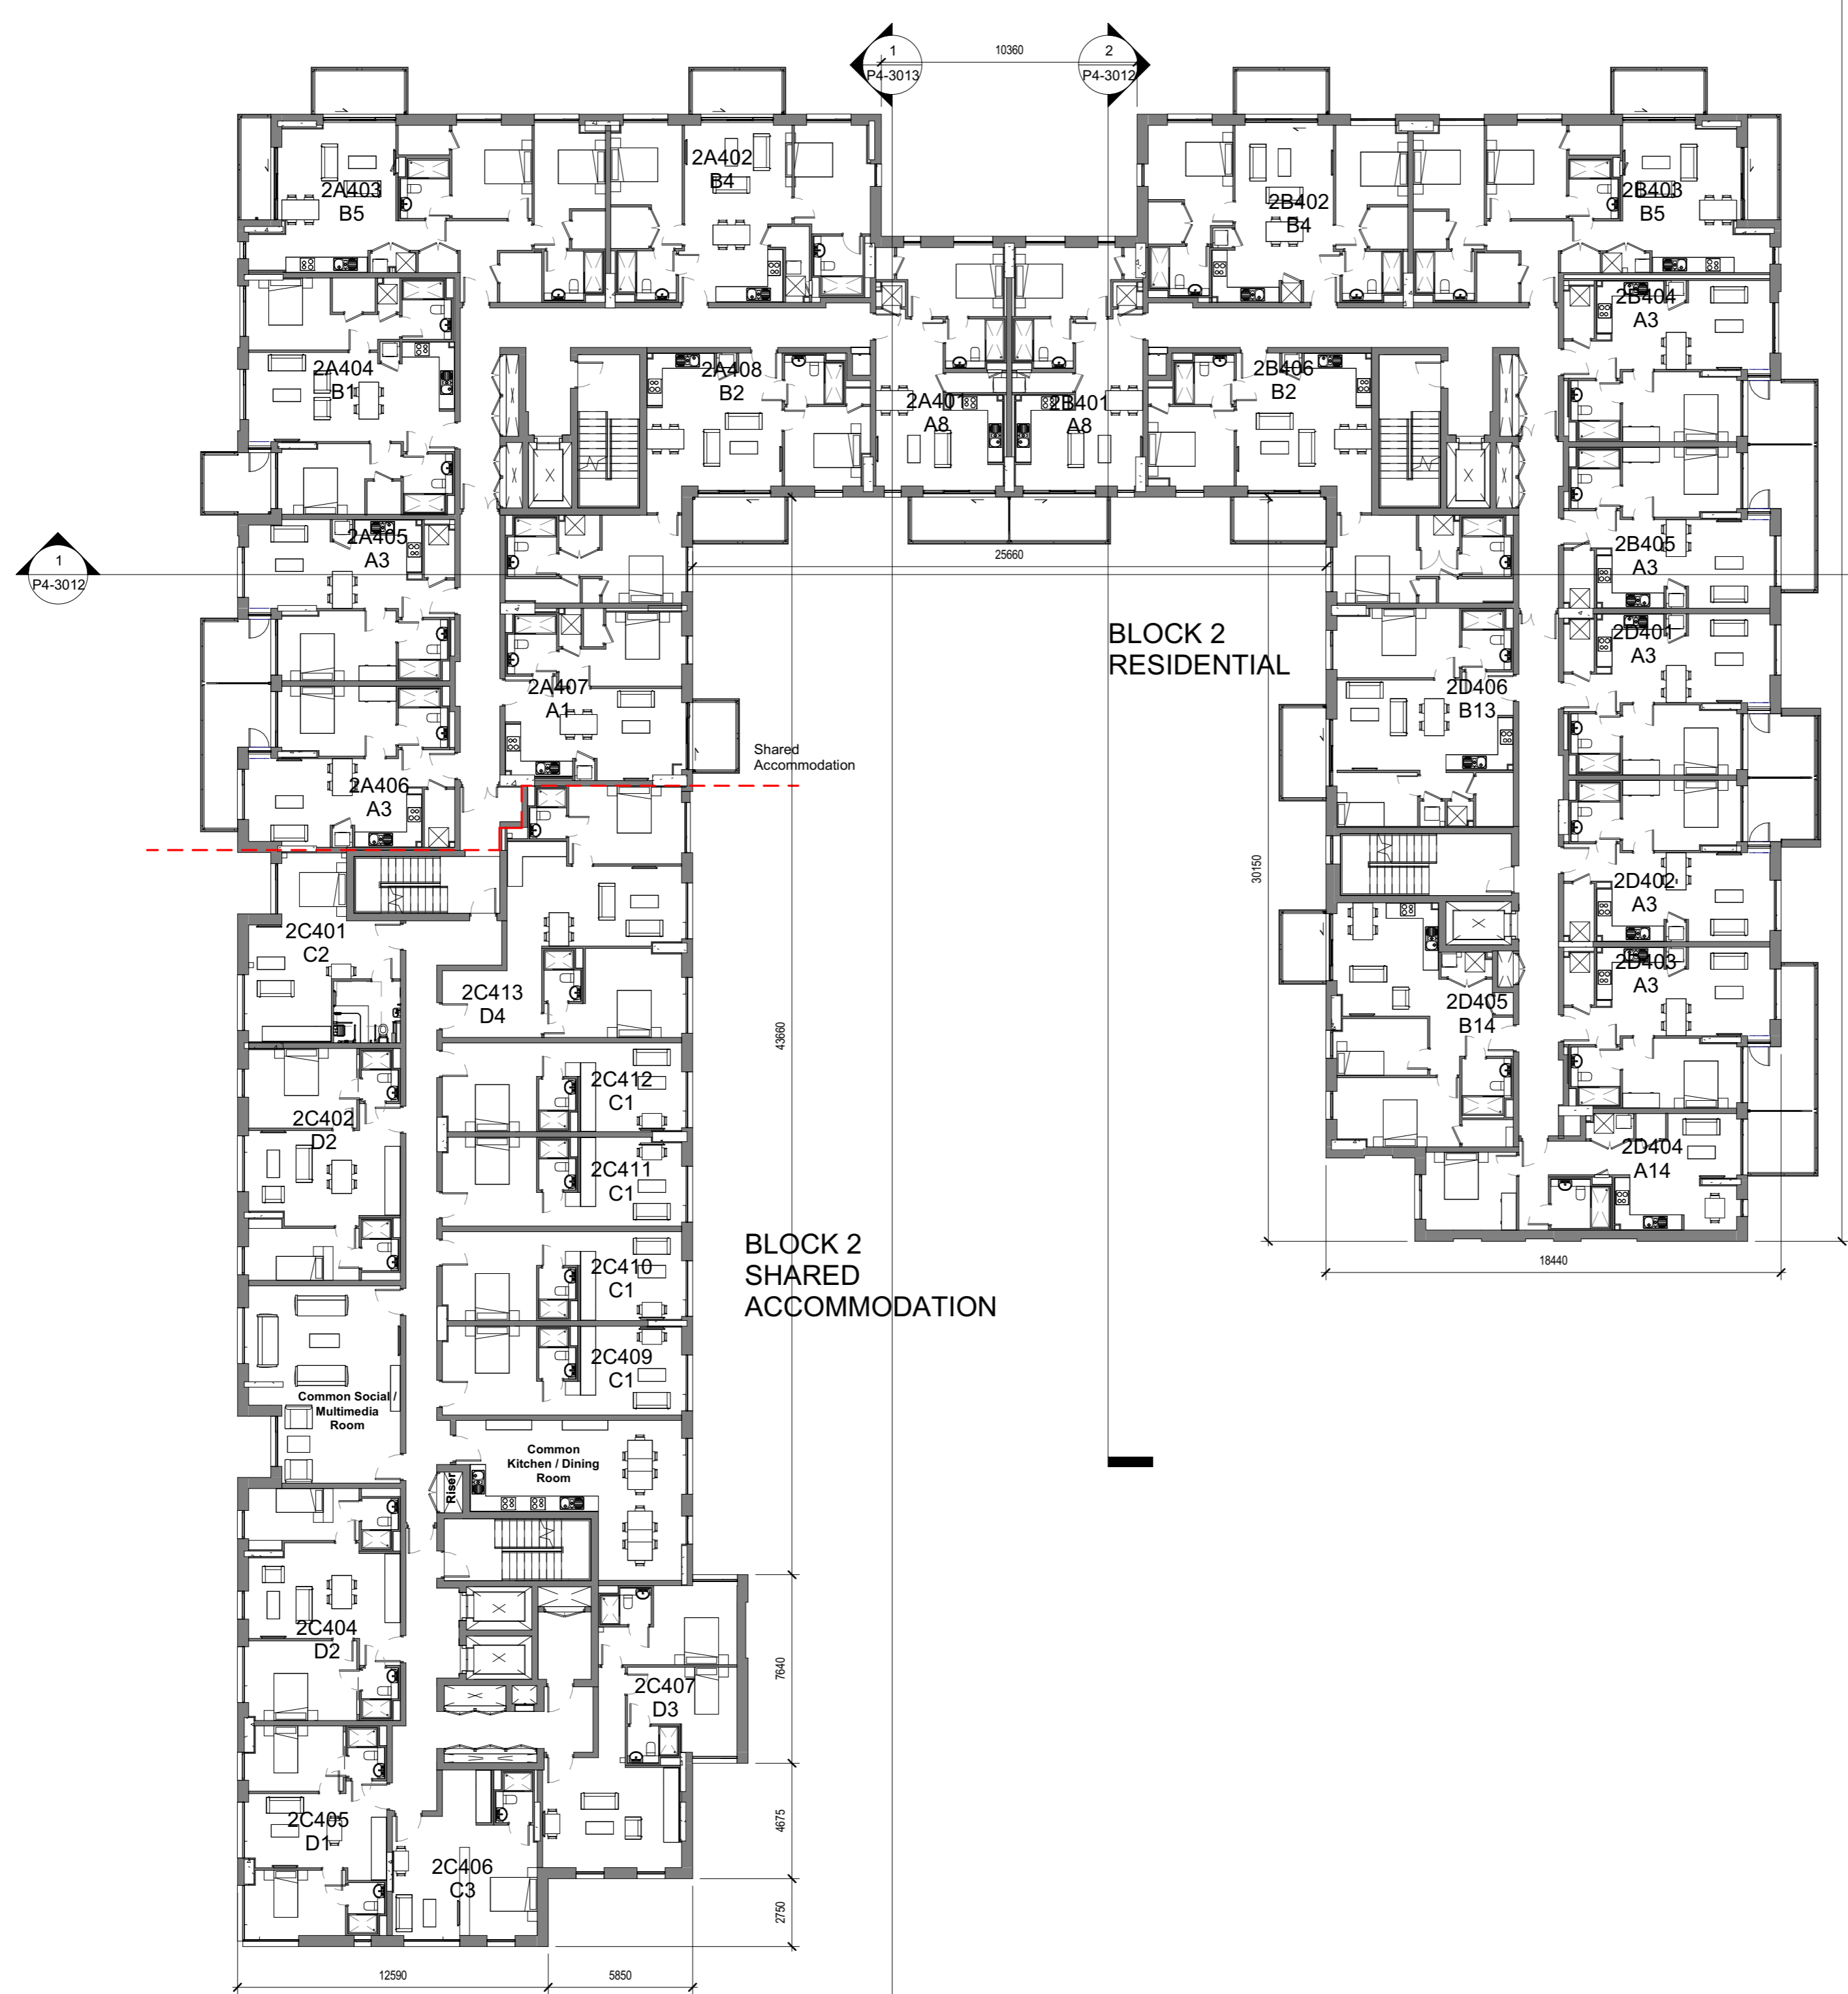

BLOCK 2
RESIDENTIAL

BLOCK 2
SHARED
ACCOMMODATION

02	2019 05 02	ISSUE FOR PLANNING	NP	CN
01	2019 03 29	ISSUE FOR PLANNING	NP	RS
REV	DATE	DESCRIPTION	CHKD	DRW

ISSUED FOR PLANNING

Henry J Lyons

Architecture + Interiors
henryjlyons.com +353 1 888 3333 info@henryjlyons.com 51-54 Pearse Street Dublin D02 KA66

PROJECT
**Spencer Place Development
Company Limited
Spencer Place Residential City
Block 2**

DATE: 29/03/19
SCALE: As indicated @A1
DRAWN: BD
CHECKED: NP
MODEL FILE NAME: 950291-Spencer Place North-
DRAWING

Fourth Floor Plan

H.J. JOB No.
950291 DRAWING NUMBER
P4-1014

DRAWING STATUS: **S0 ISSUED FOR PLANNING** REVISION: **02**