

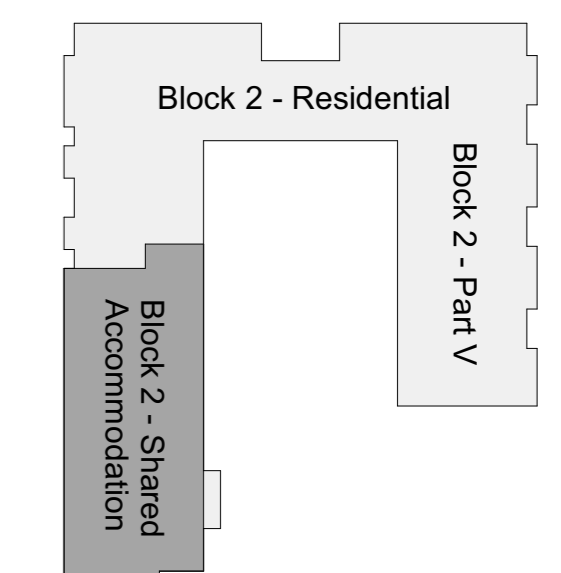
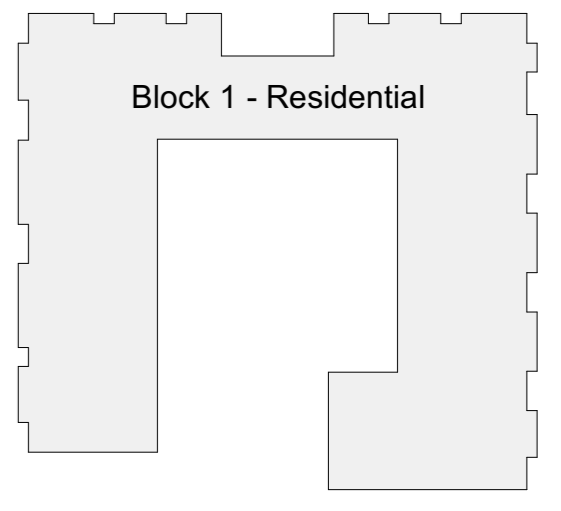


NOTE  
ALL DIMENSIONS TO BE CHECKED ON SITE  
NO DIMENSIONS TO BE SCALED FROM THIS DRAWING  
THIS DRAWING IS TO BE READ IN CONJUNCTION WITH  
RELEVANT CONSULTANTS DRAWINGS

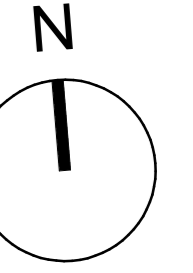

Key Plan  
1:1000 @ A1

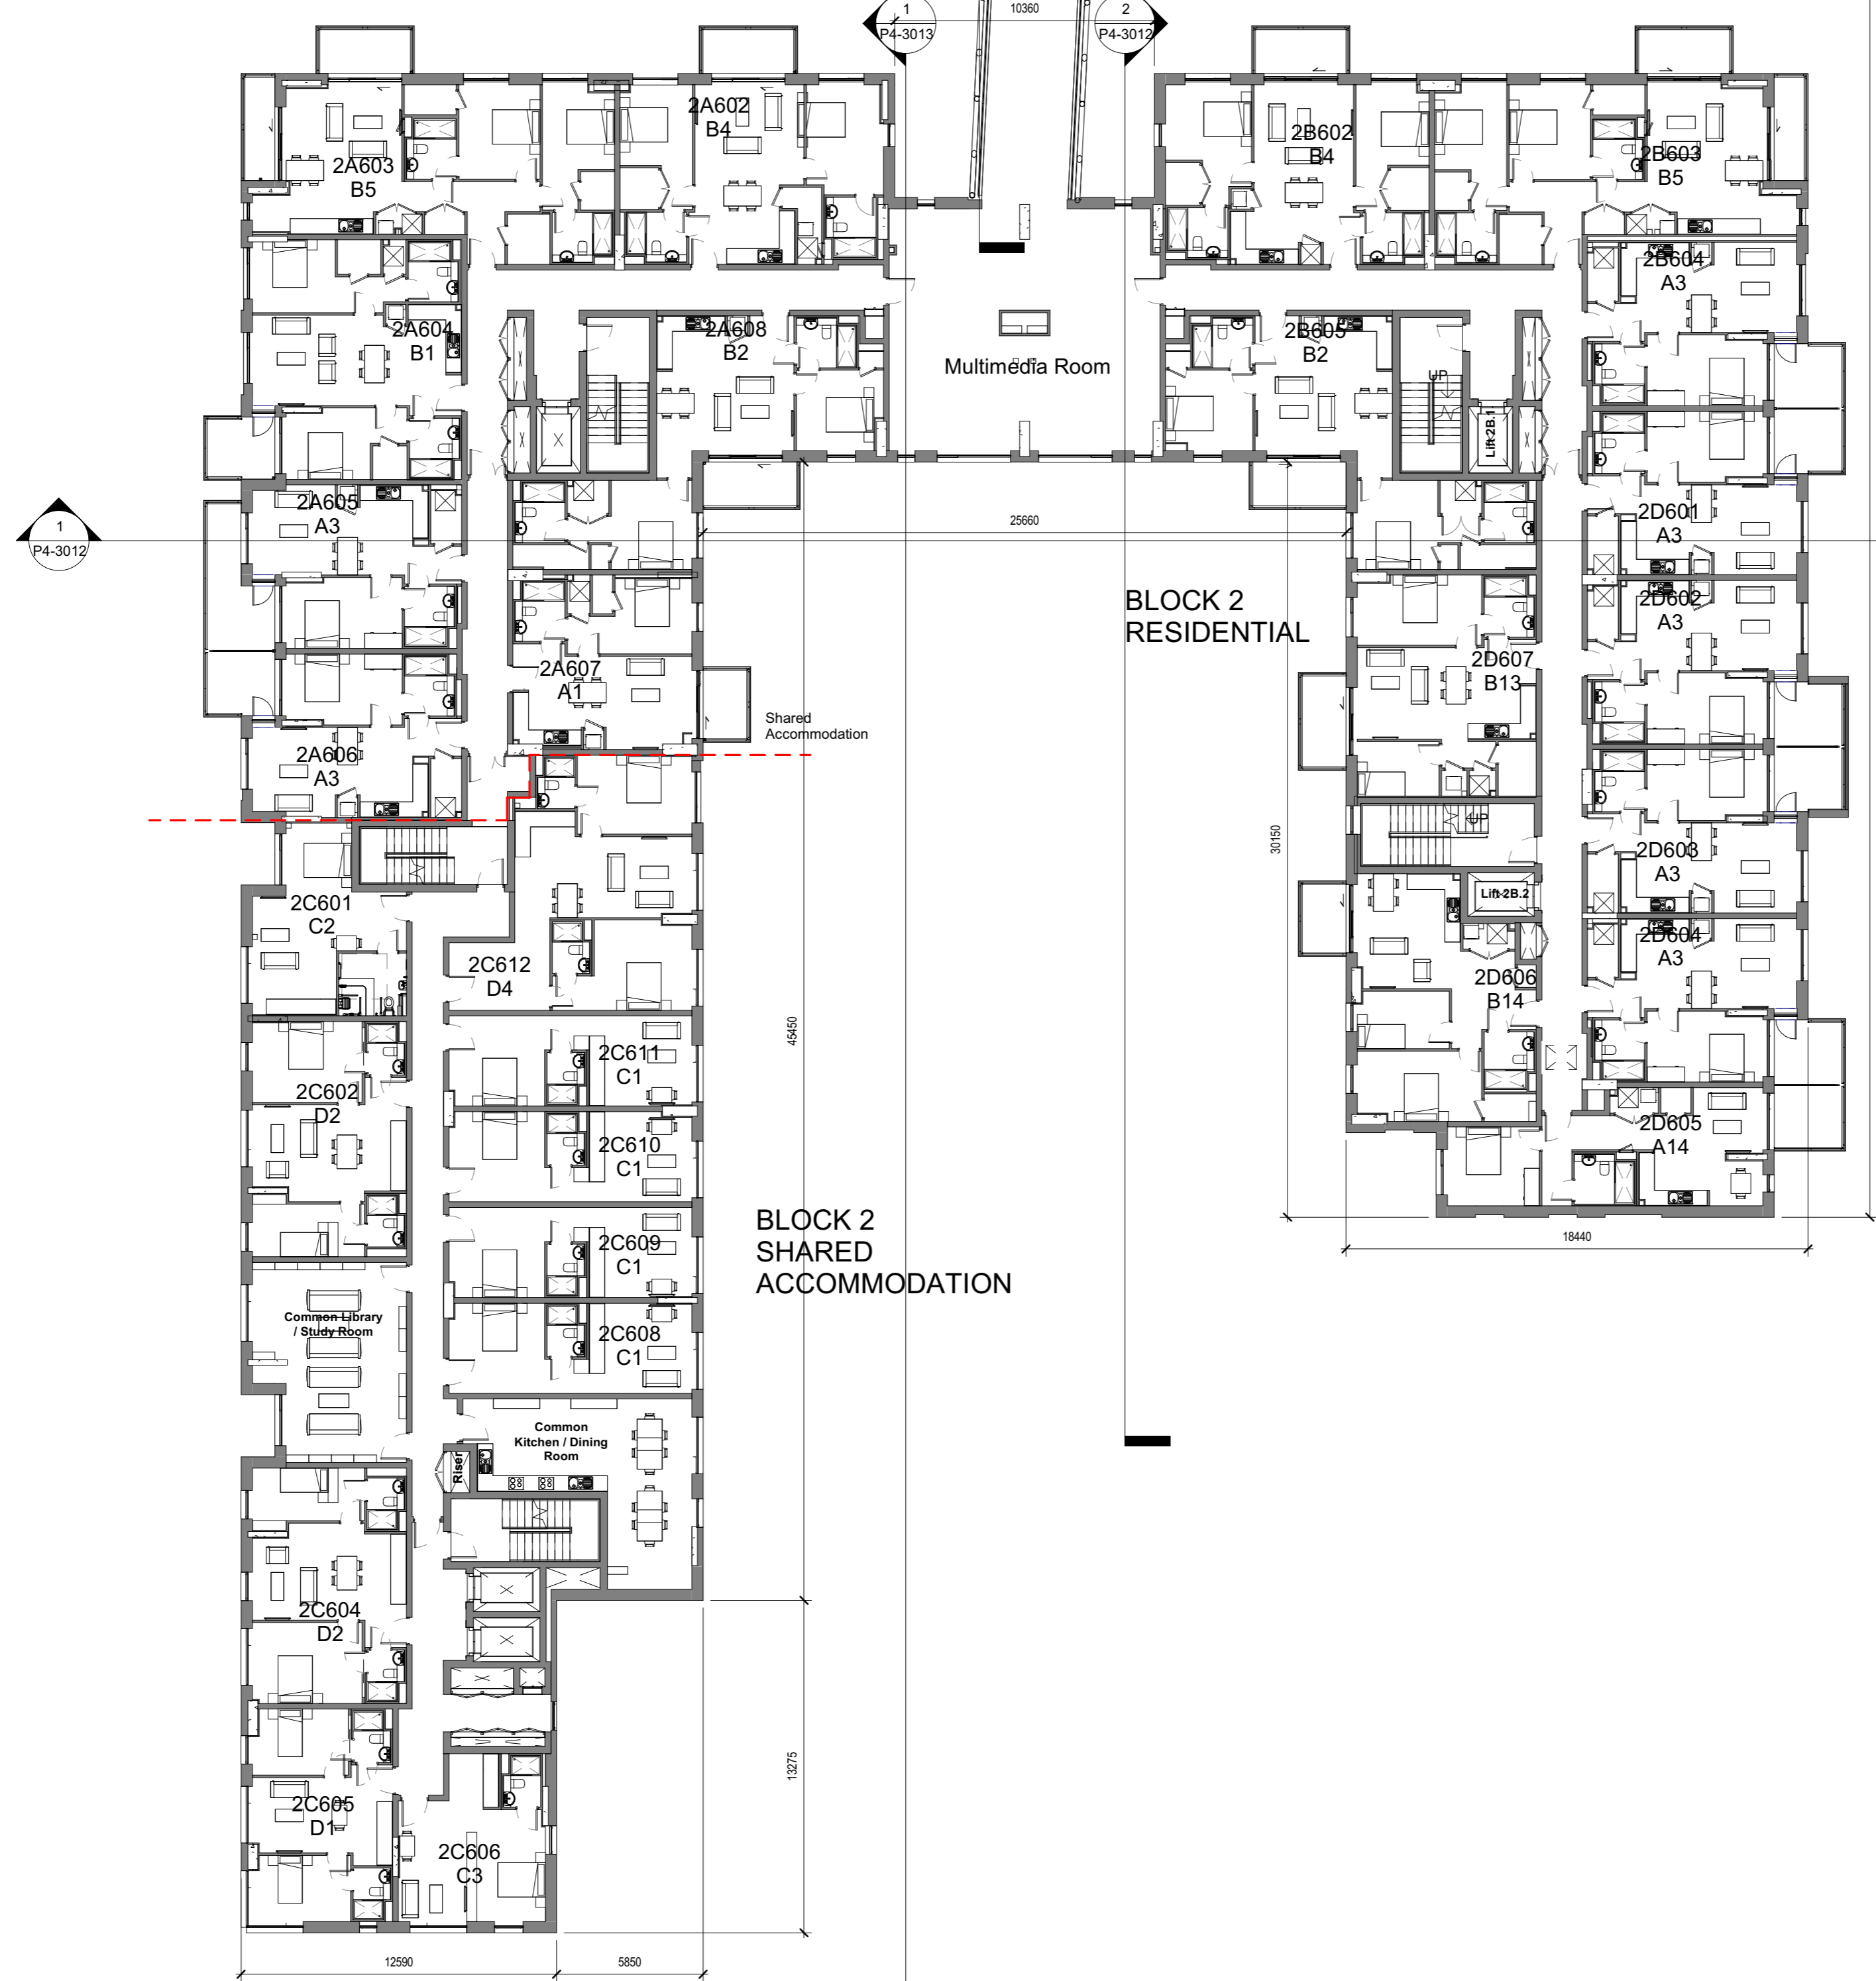

**1** Sixth Floor Plan  
1:200

02	2019 05 02	ISSUE FOR PLANNING	NP	CN
01	2019 03 29	ISSUE FOR PLANNING	NP	RS
REV	DATE	DESCRIPTION	CHKD	DRW

ISSUED FOR PLANNING

**Henry J Lyons**

Architecture + Interiors  
henryjlyons.com +353 1 888 3333 info@henryjlyons.com 51-54 Pearse Street Dublin D02 KA66

PROJECT  
**Spencer Place Development  
Company Limited**

PROJECT  
**Spencer Place Residential City  
Block 2**

DATE: 29/03/19  
SCALE: As indicated @A1  
DRAWN: BD  
CHECKED: NP  
MODEL FILE NAME: 950291-Spencer Place North

DRAWING

Sixth Floor Plan

H.J. JOB No. **950291** DRAWING NUMBER **P4-1016**

DRAWING STATUS: **S0 ISSUED FOR PLANNING** REVISION: **02**

COPYRIGHT ©