

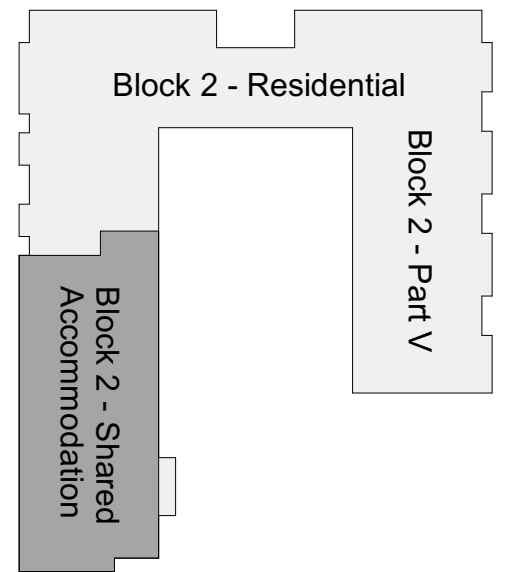
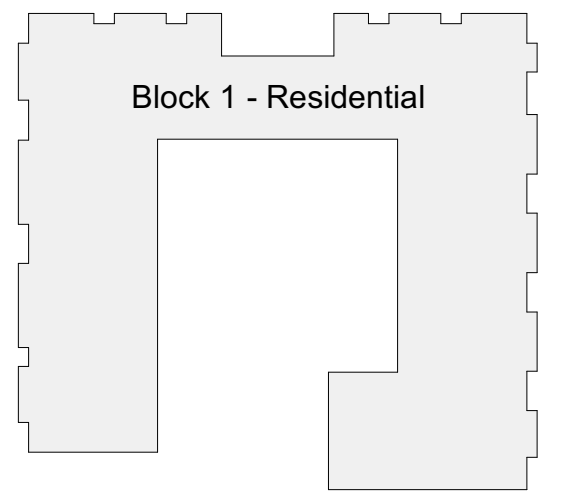
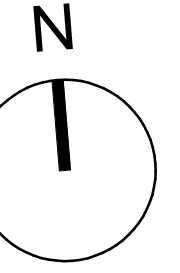


NOTE
ALL DIMENSIONS TO BE CHECKED ON SITE
NO DIMENSIONS TO BE SCALED FROM THIS DRAWING
THIS DRAWING IS TO BE READ IN CONJUNCTION WITH
RELEVANT CONSULTANTS DRAWINGS

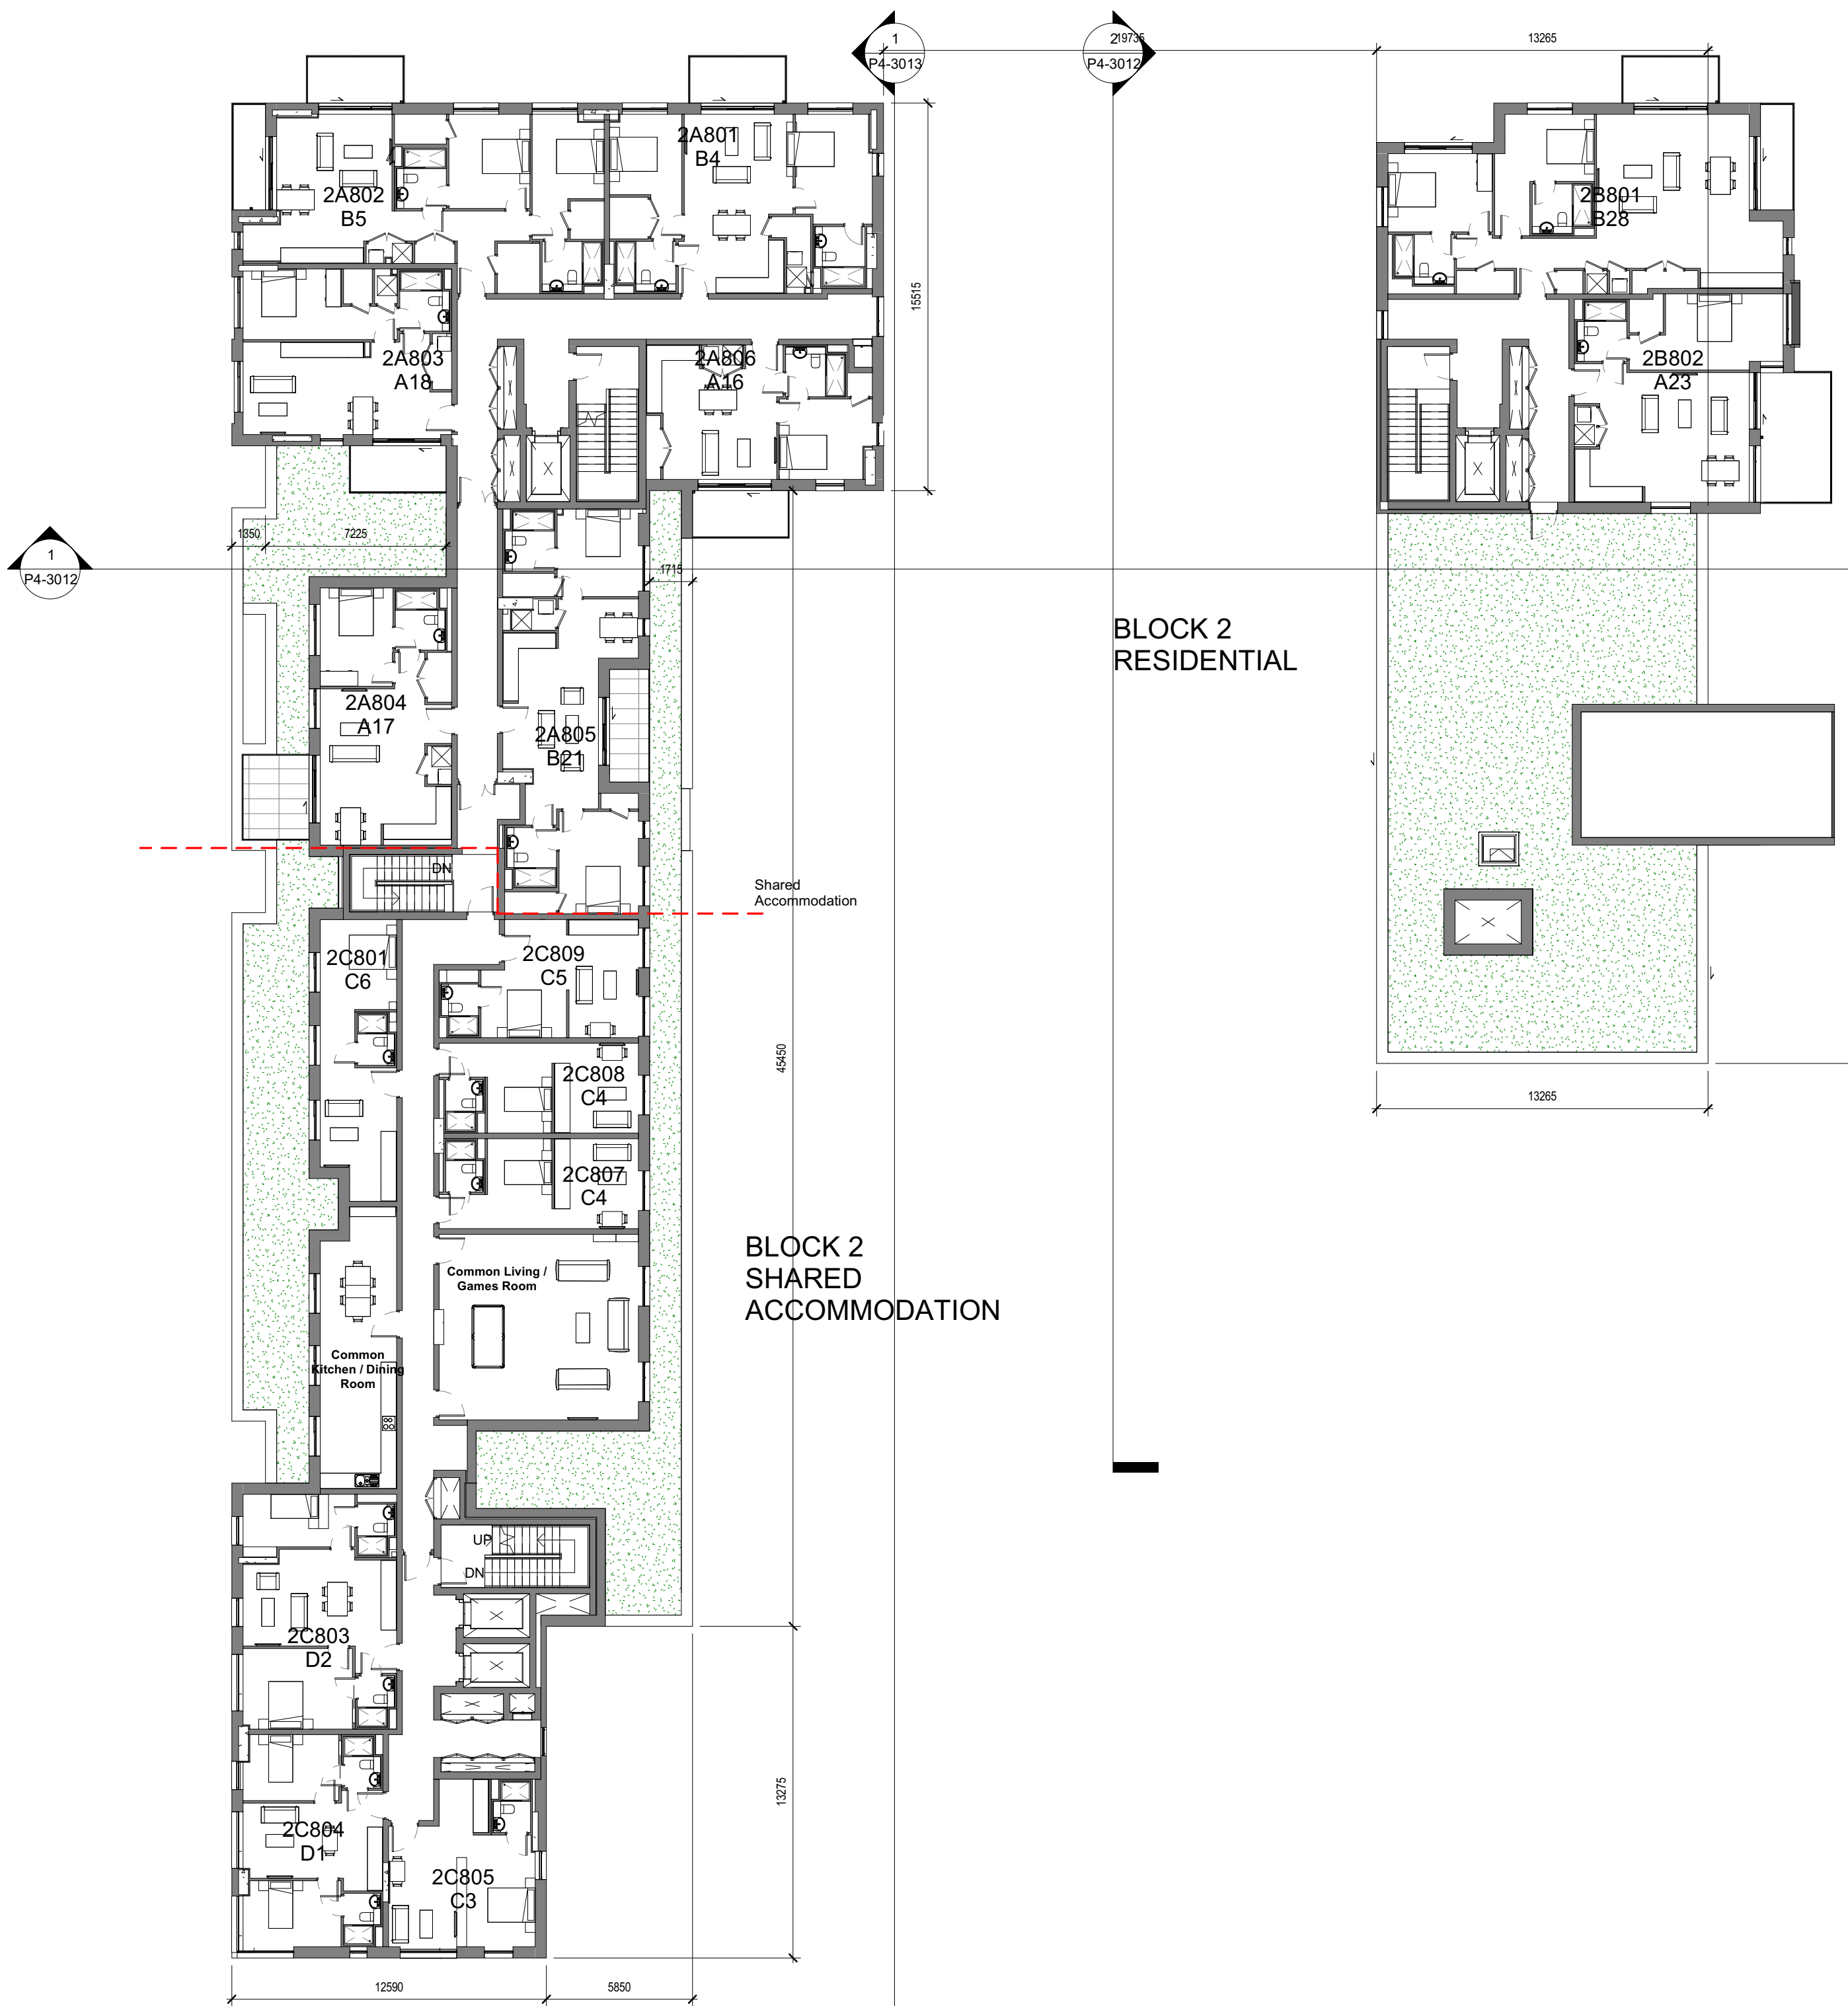

Key Plan
1:1000 @ A1

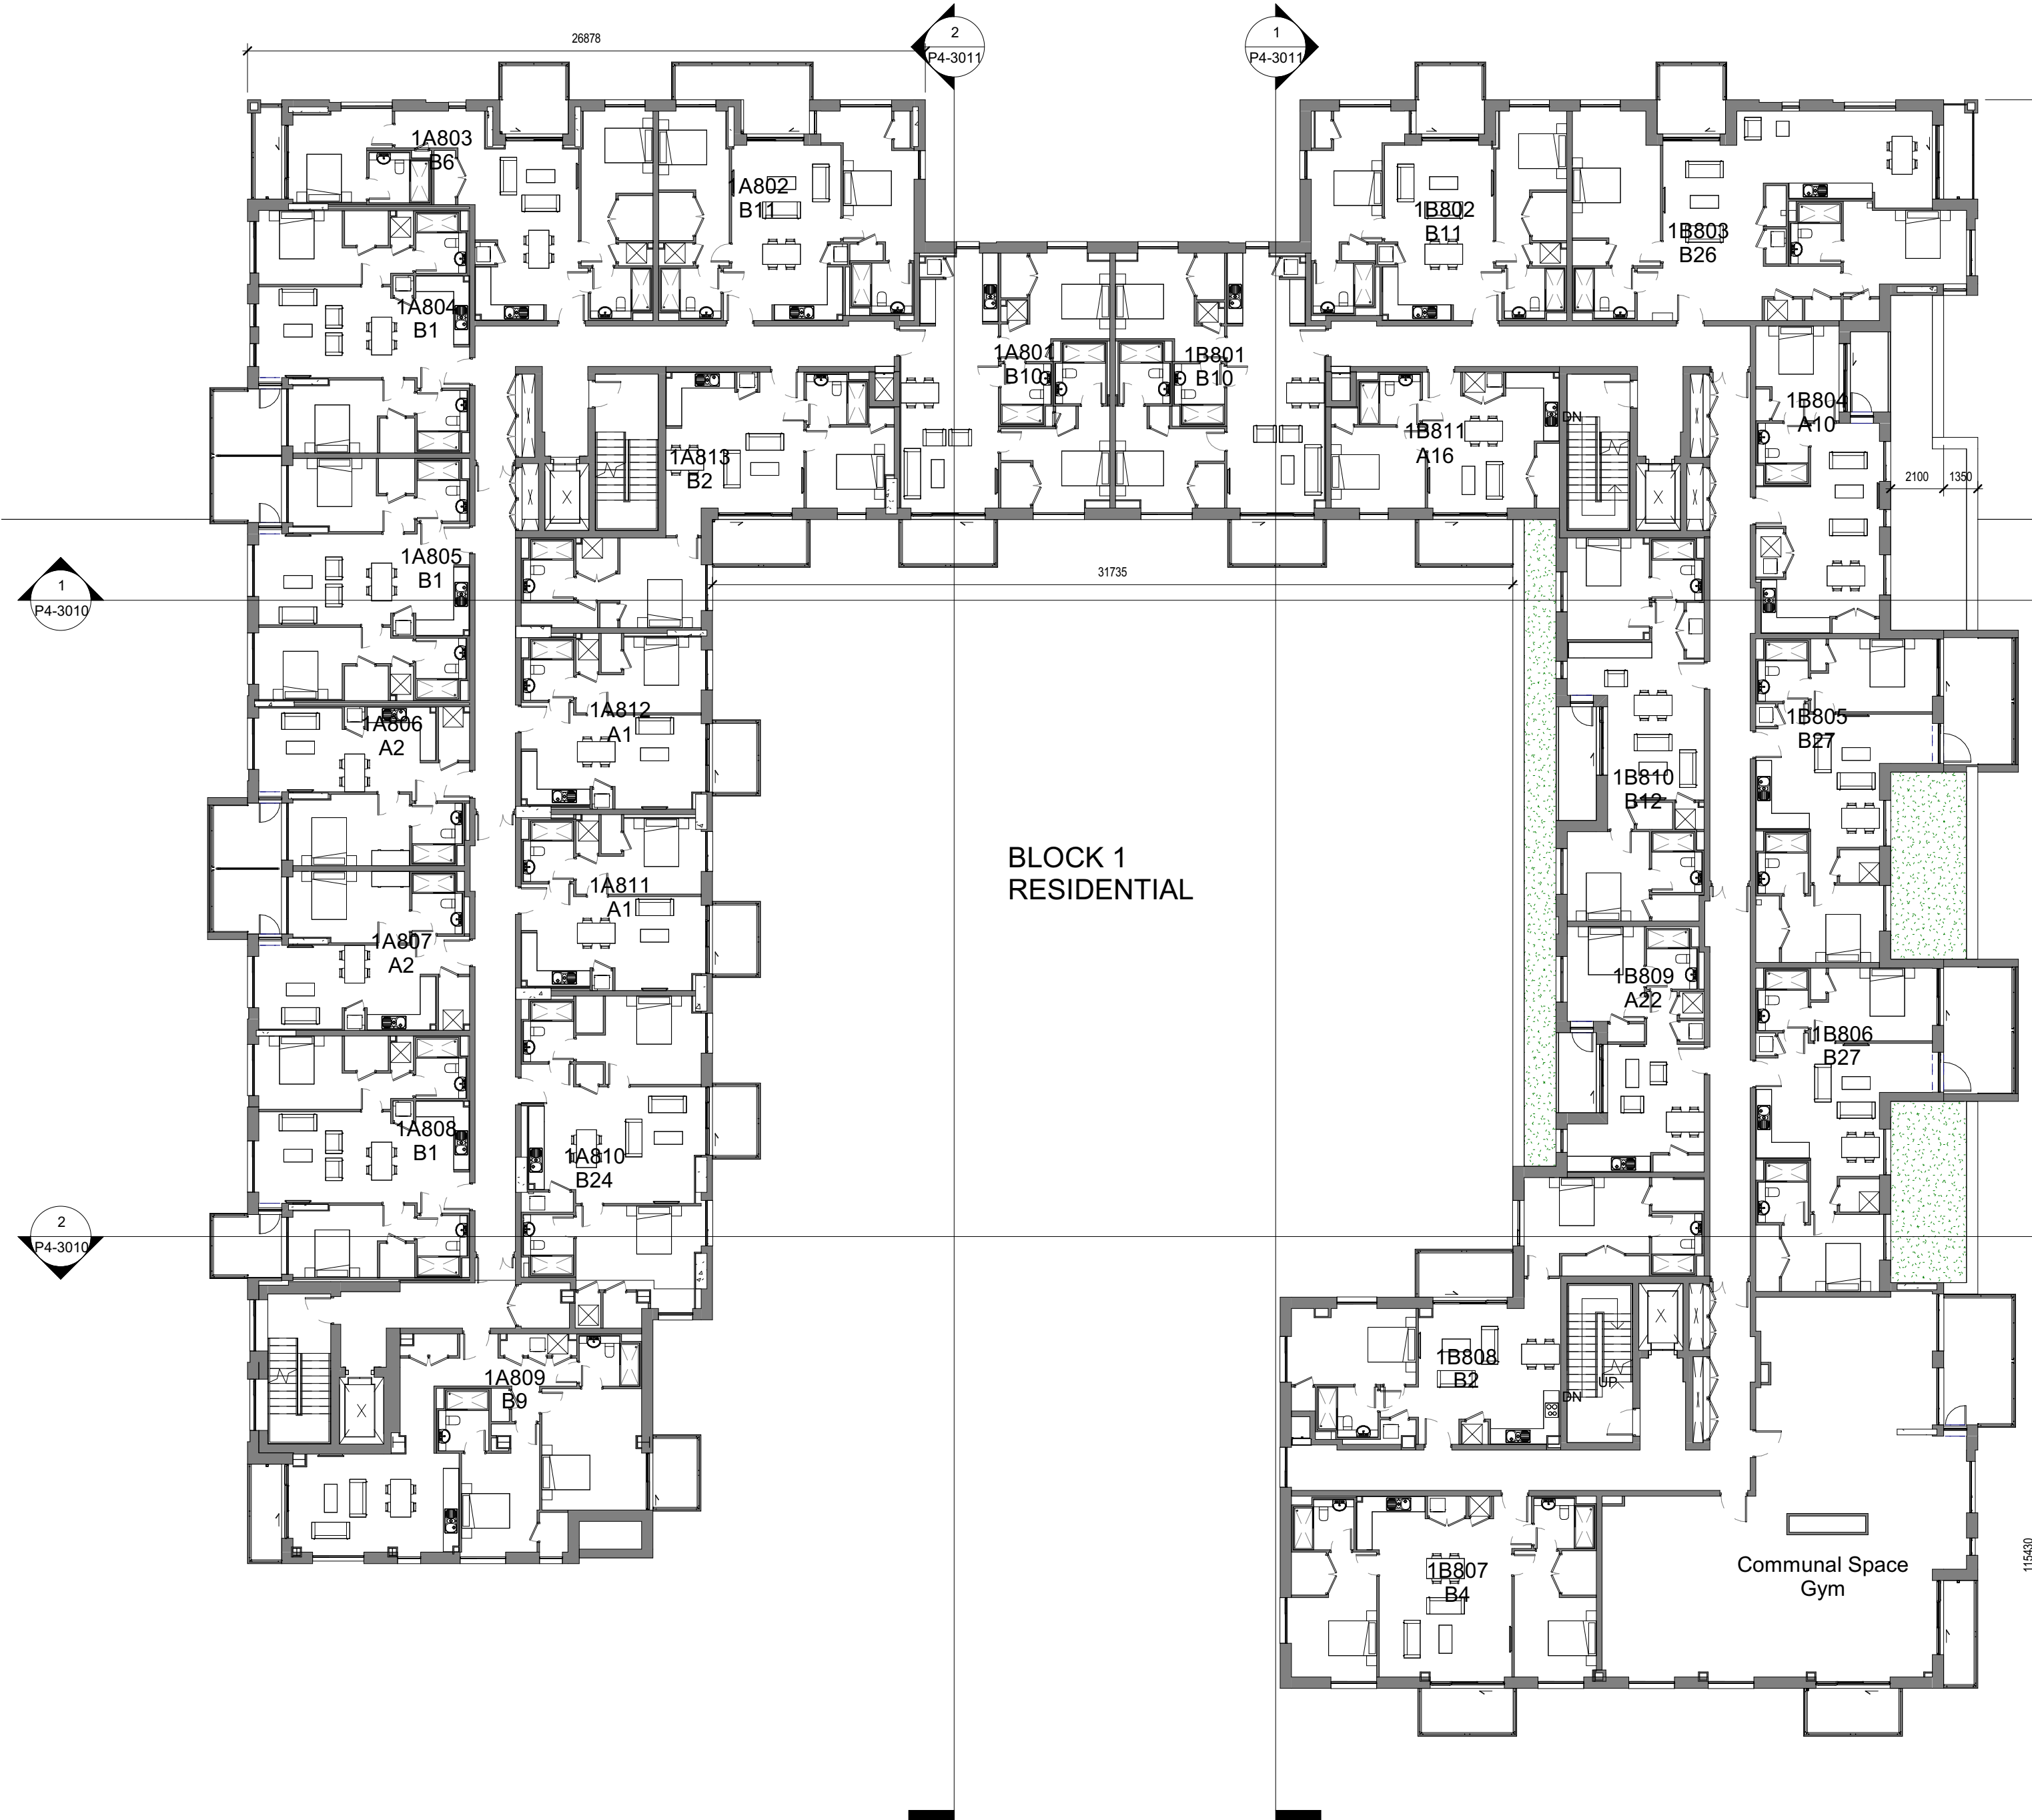

REV	DATE	DESCRIPTION	INP	CHK
02	2019 05 02	ISSUE FOR PLANNING	NP	CN
01	2019 02 29	ISSUE FOR PLANNING	NP	RS
REV	DATE	DESCRIPTION	INP	CHK/DRW

ISSUED FOR PLANNING

Henry J Lyons

Architecture + Interiors
henryjlyons.com

+353 1 888 3333
info@henryjlyons.com

51-54 Pearse Street
Dublin D02 KA66

PROJECT
Spencer Place Development
Company Limited

PROJECT
Spencer Place Residential City
Block 2

DATE: 29/03/19
SCALE: As indicated @A1

DRAWN: BD
CHECKED: NP
MODEL FILE NAME: 950291-Spencer Place North-
DRAWING

Eighth Floor Plan

H.J. JOB No. 950291
DRAWING NUMBER P4-1018

DRAWING STATUS: S0 ISSUED FOR PLANNING
REVISION: 02

COPYRIGHT ©