

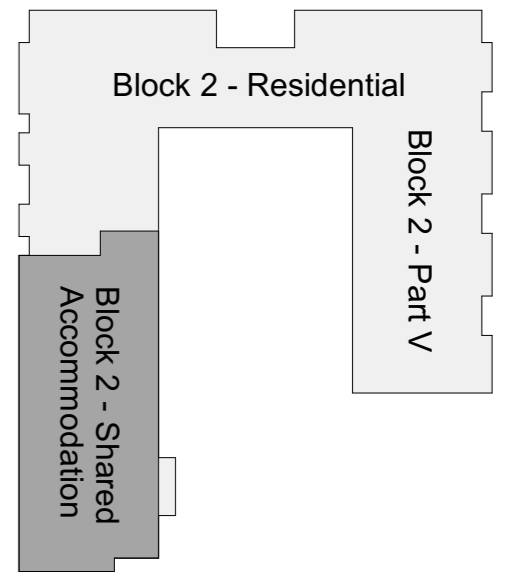
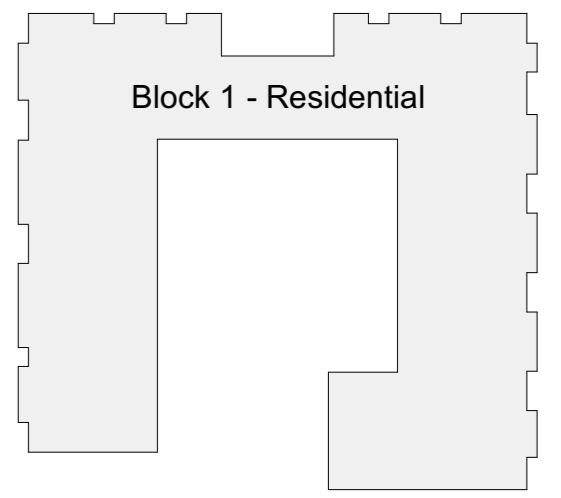




NOTE  
ALL DIMENSIONS TO BE CHECKED ON SITE  
NO DIMENSIONS TO BE SCALED FROM THIS DRAWING  
THIS DRAWING IS TO BE READ IN CONJUNCTION WITH  
RELEVANT CONSULTANTS DRAWINGS

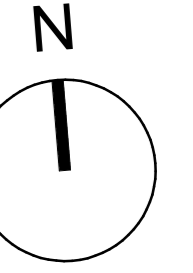

Key Plan  
1:1000 @ A1

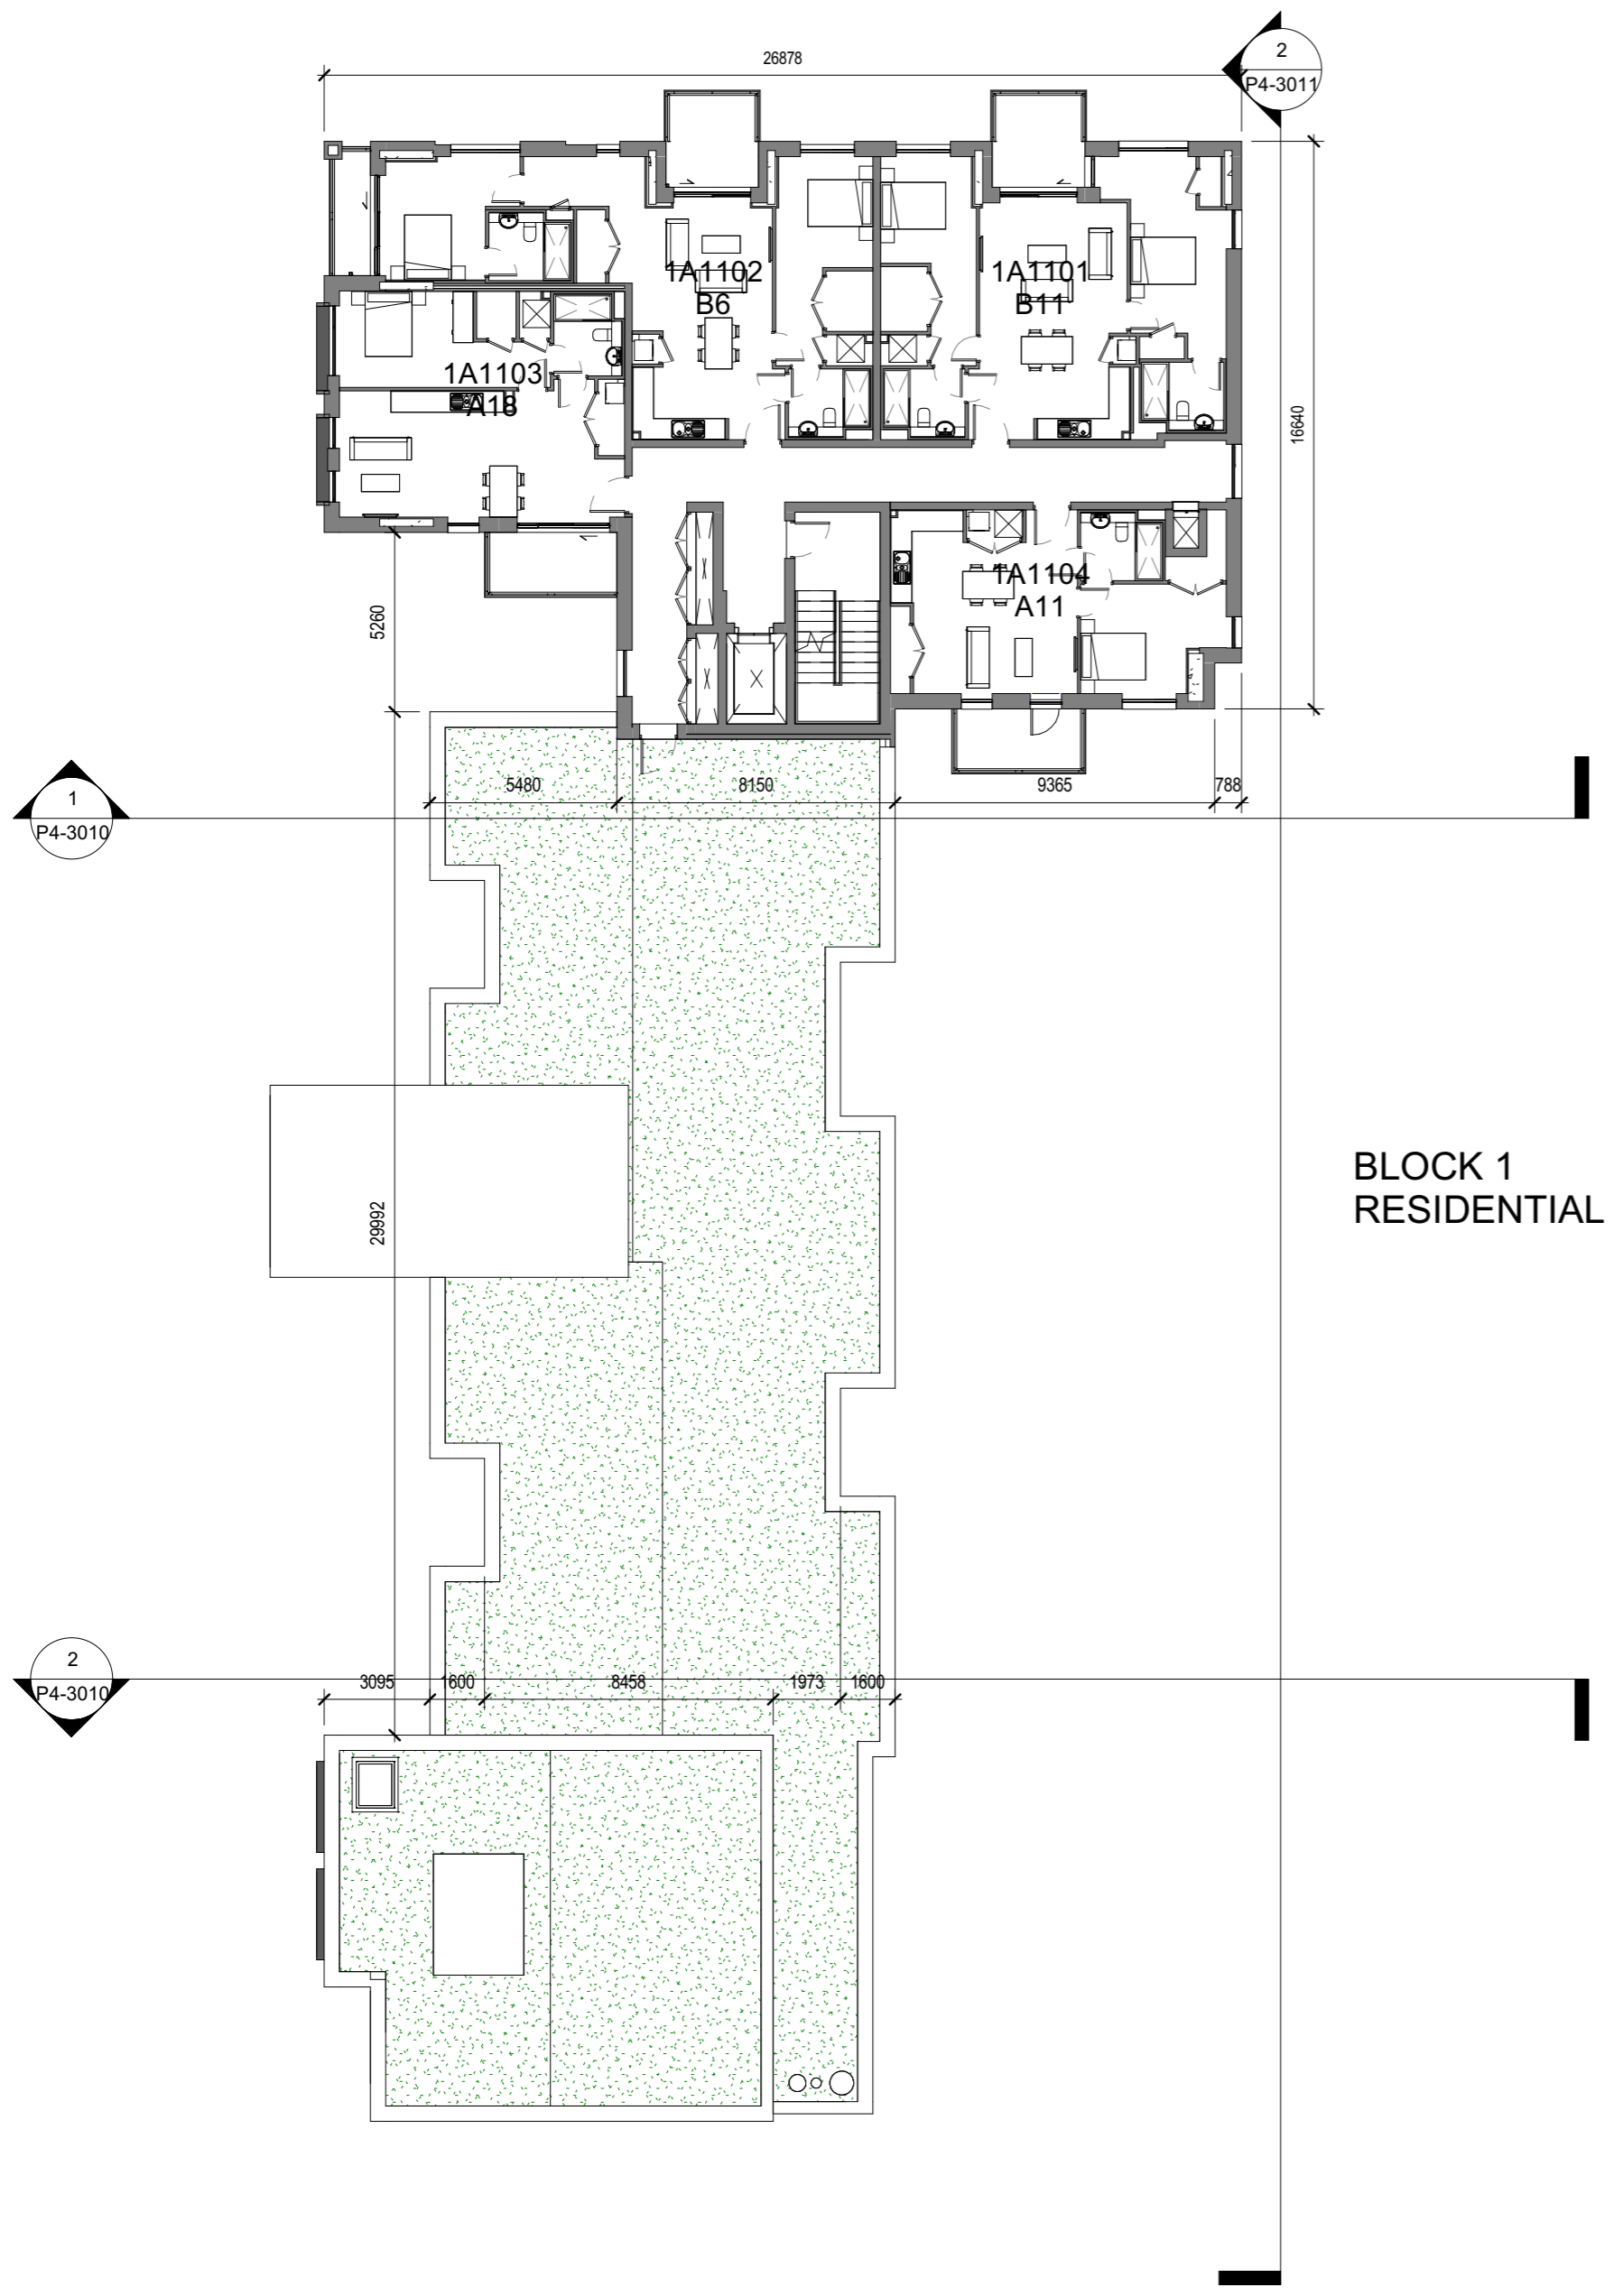

BLOCK 1  
RESIDENTIAL

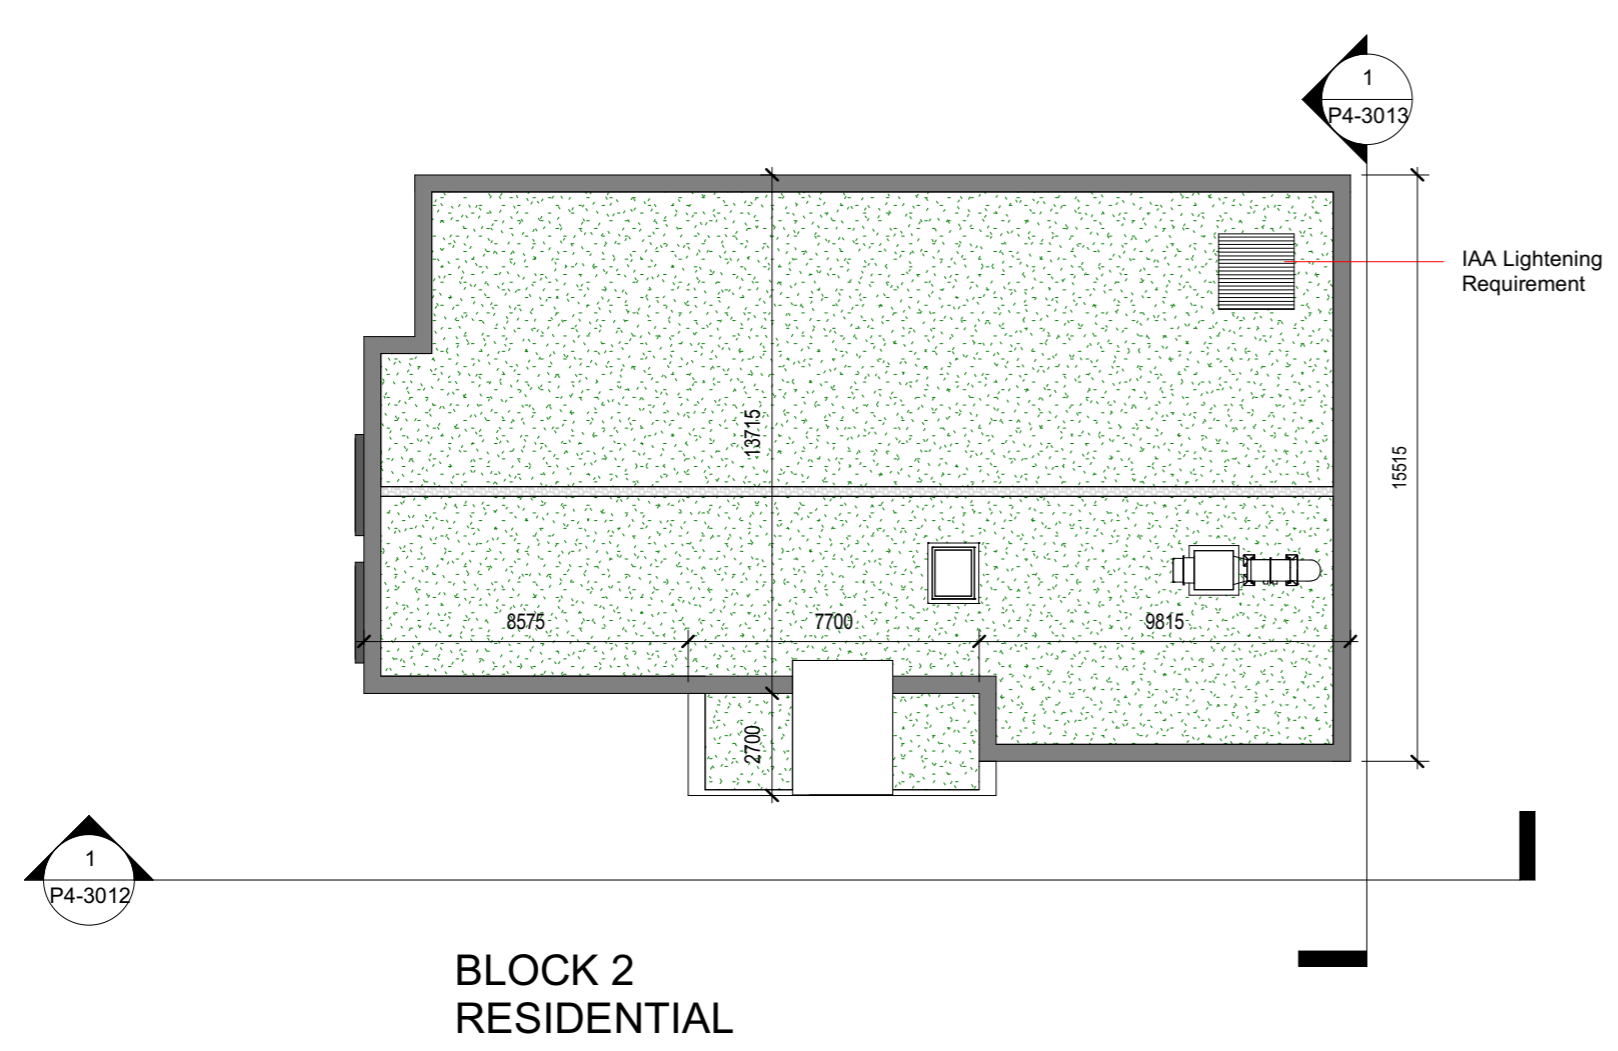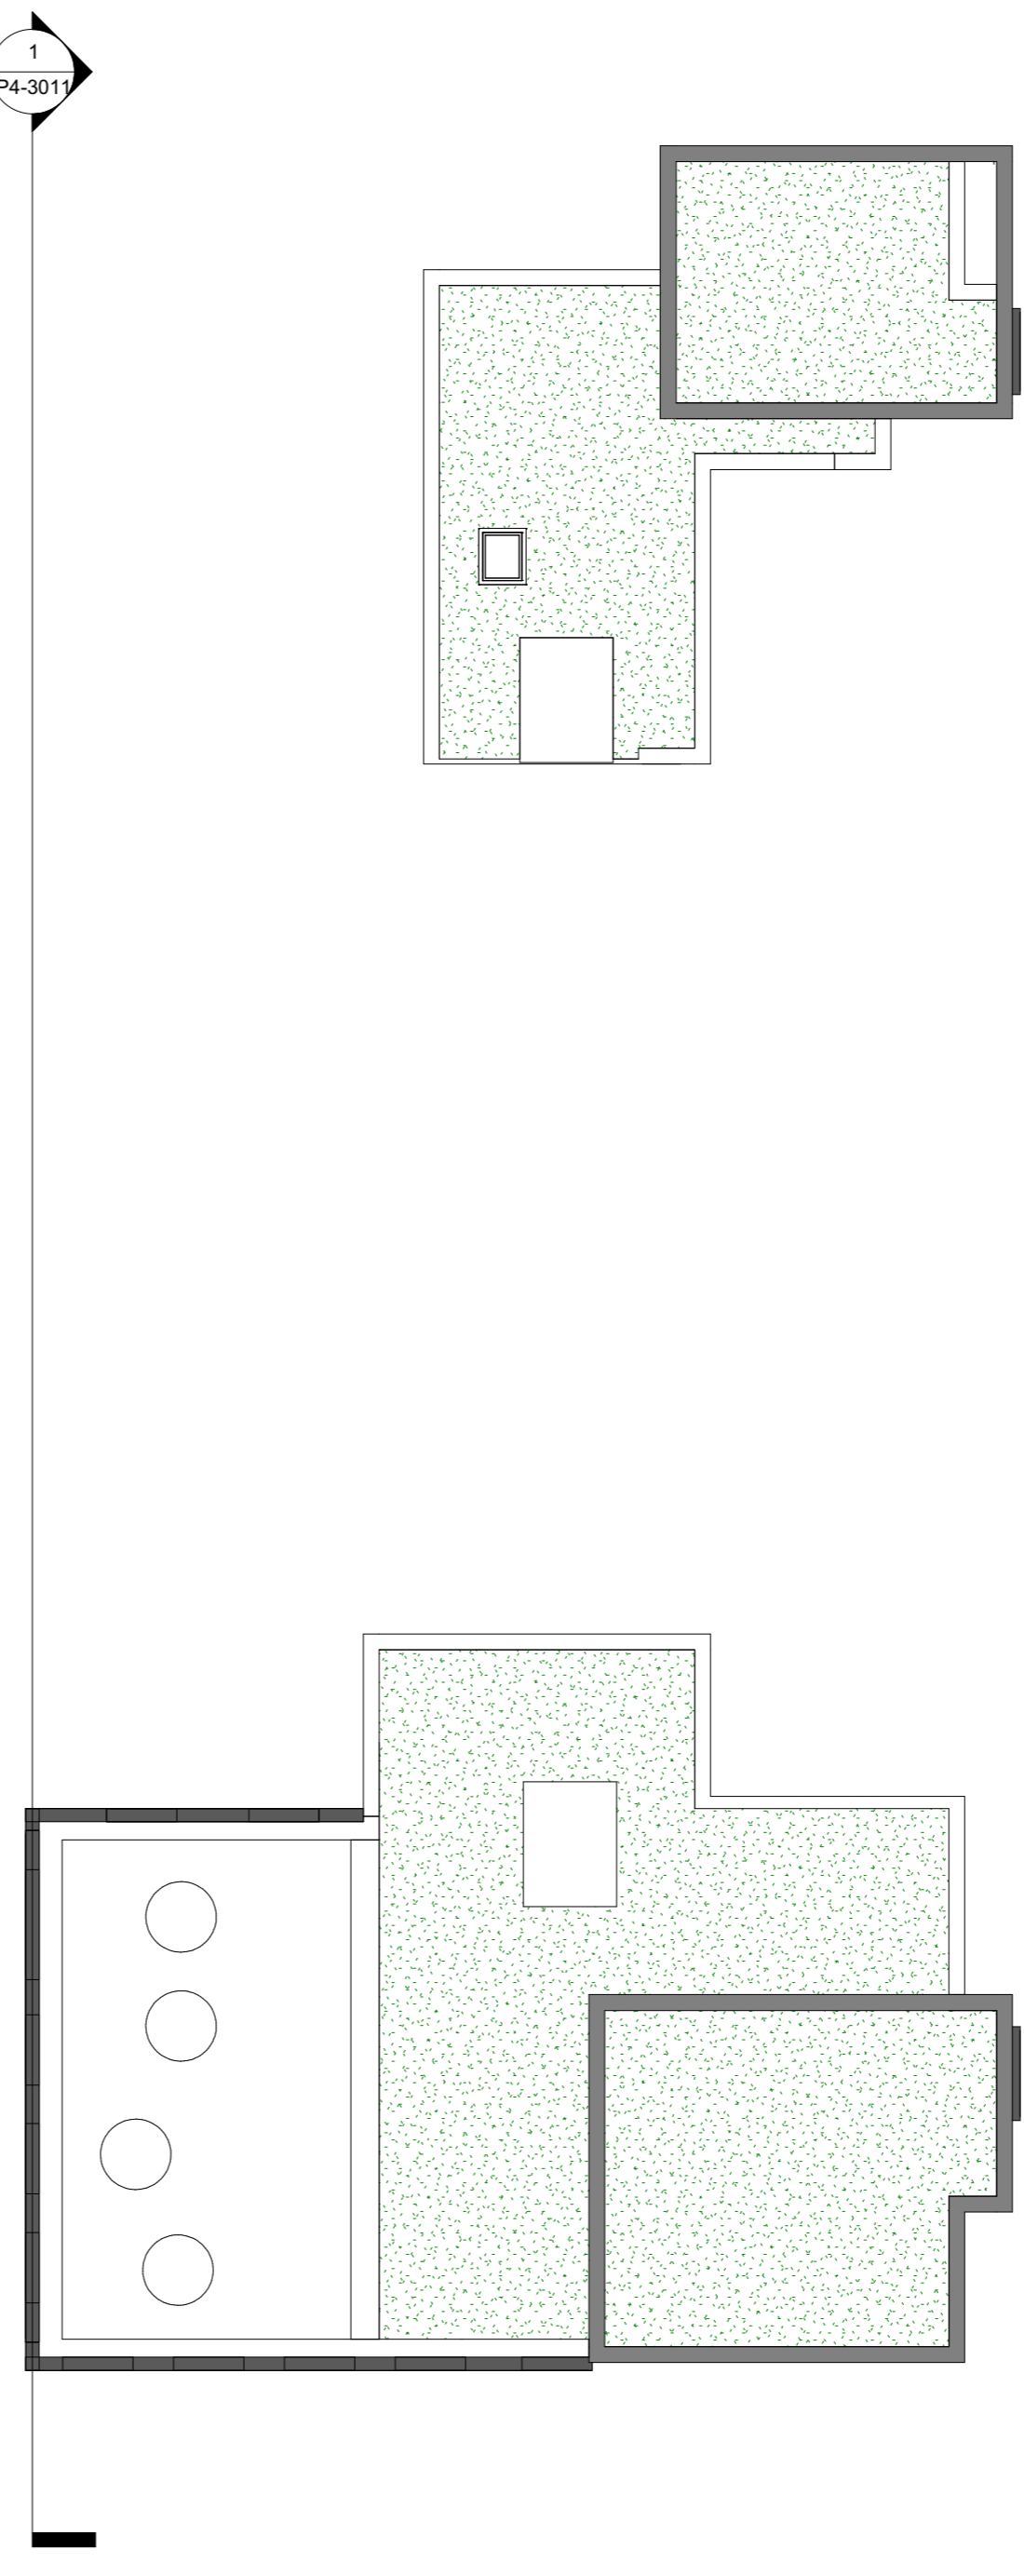

BLOCK 2  
RESIDENTIAL

REV	DATE	DESCRIPTION	CHKD	DRW
02	2019 06 02	ISSUE FOR PLANNING	NP	CN
01	2019 02 29	ISSUE FOR PLANNING	NP	RS

ISSUED FOR PLANNING

**Henry J Lyons**

Architecture + Interiors  
henryjlyons.com +353 1 888 3333 info@henryjlyons.com 51-54 Pearse Street Dublin D02 KA66

PROJECT  
**Spencer Place Development  
Company Limited**

PROJECT  
**Spencer Place Residential City  
Block 2**

DATE: 29/03/19  
SCALE: As indicated @A1  
DRAWN: BD  
CHECKED: CN  
MODEL FILE NAME: 950291-Spencer Place North-  
DRAWING

Eleventh Floor Plan

H.J. JOB No.  
**950291**

DRAWING NUMBER  
**P4-1021**

DRAWING STATUS  
**S0 ISSUED FOR PLANNING**

REVISION  
**02**

COPYRIGHT ©