

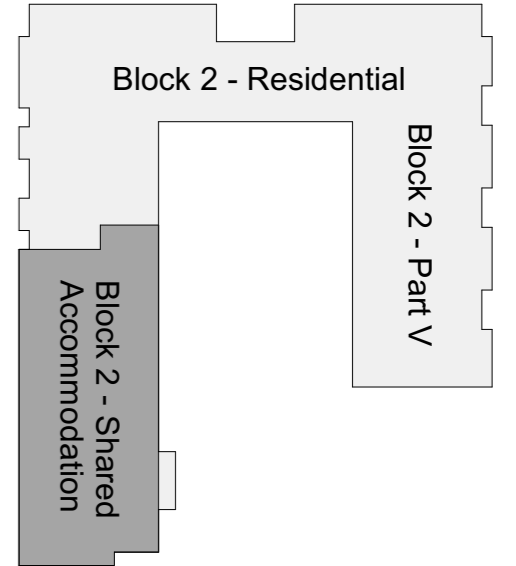
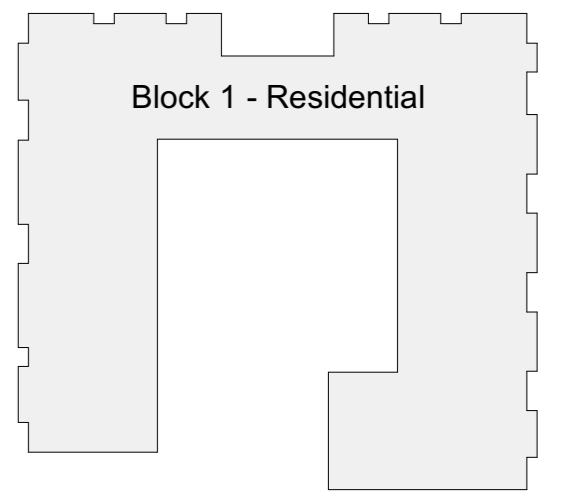


NOTE
 ALL DIMENSIONS TO BE CHECKED ON SITE
 NO DIMENSIONS TO BE SCALED FROM THIS DRAWING
 THIS DRAWING IS TO BE READ IN CONJUNCTION WITH
 RELEVANT CONSULTANTS DRAWINGS

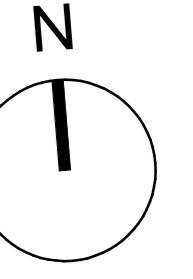

Key Plan
 1:1000 @ A1

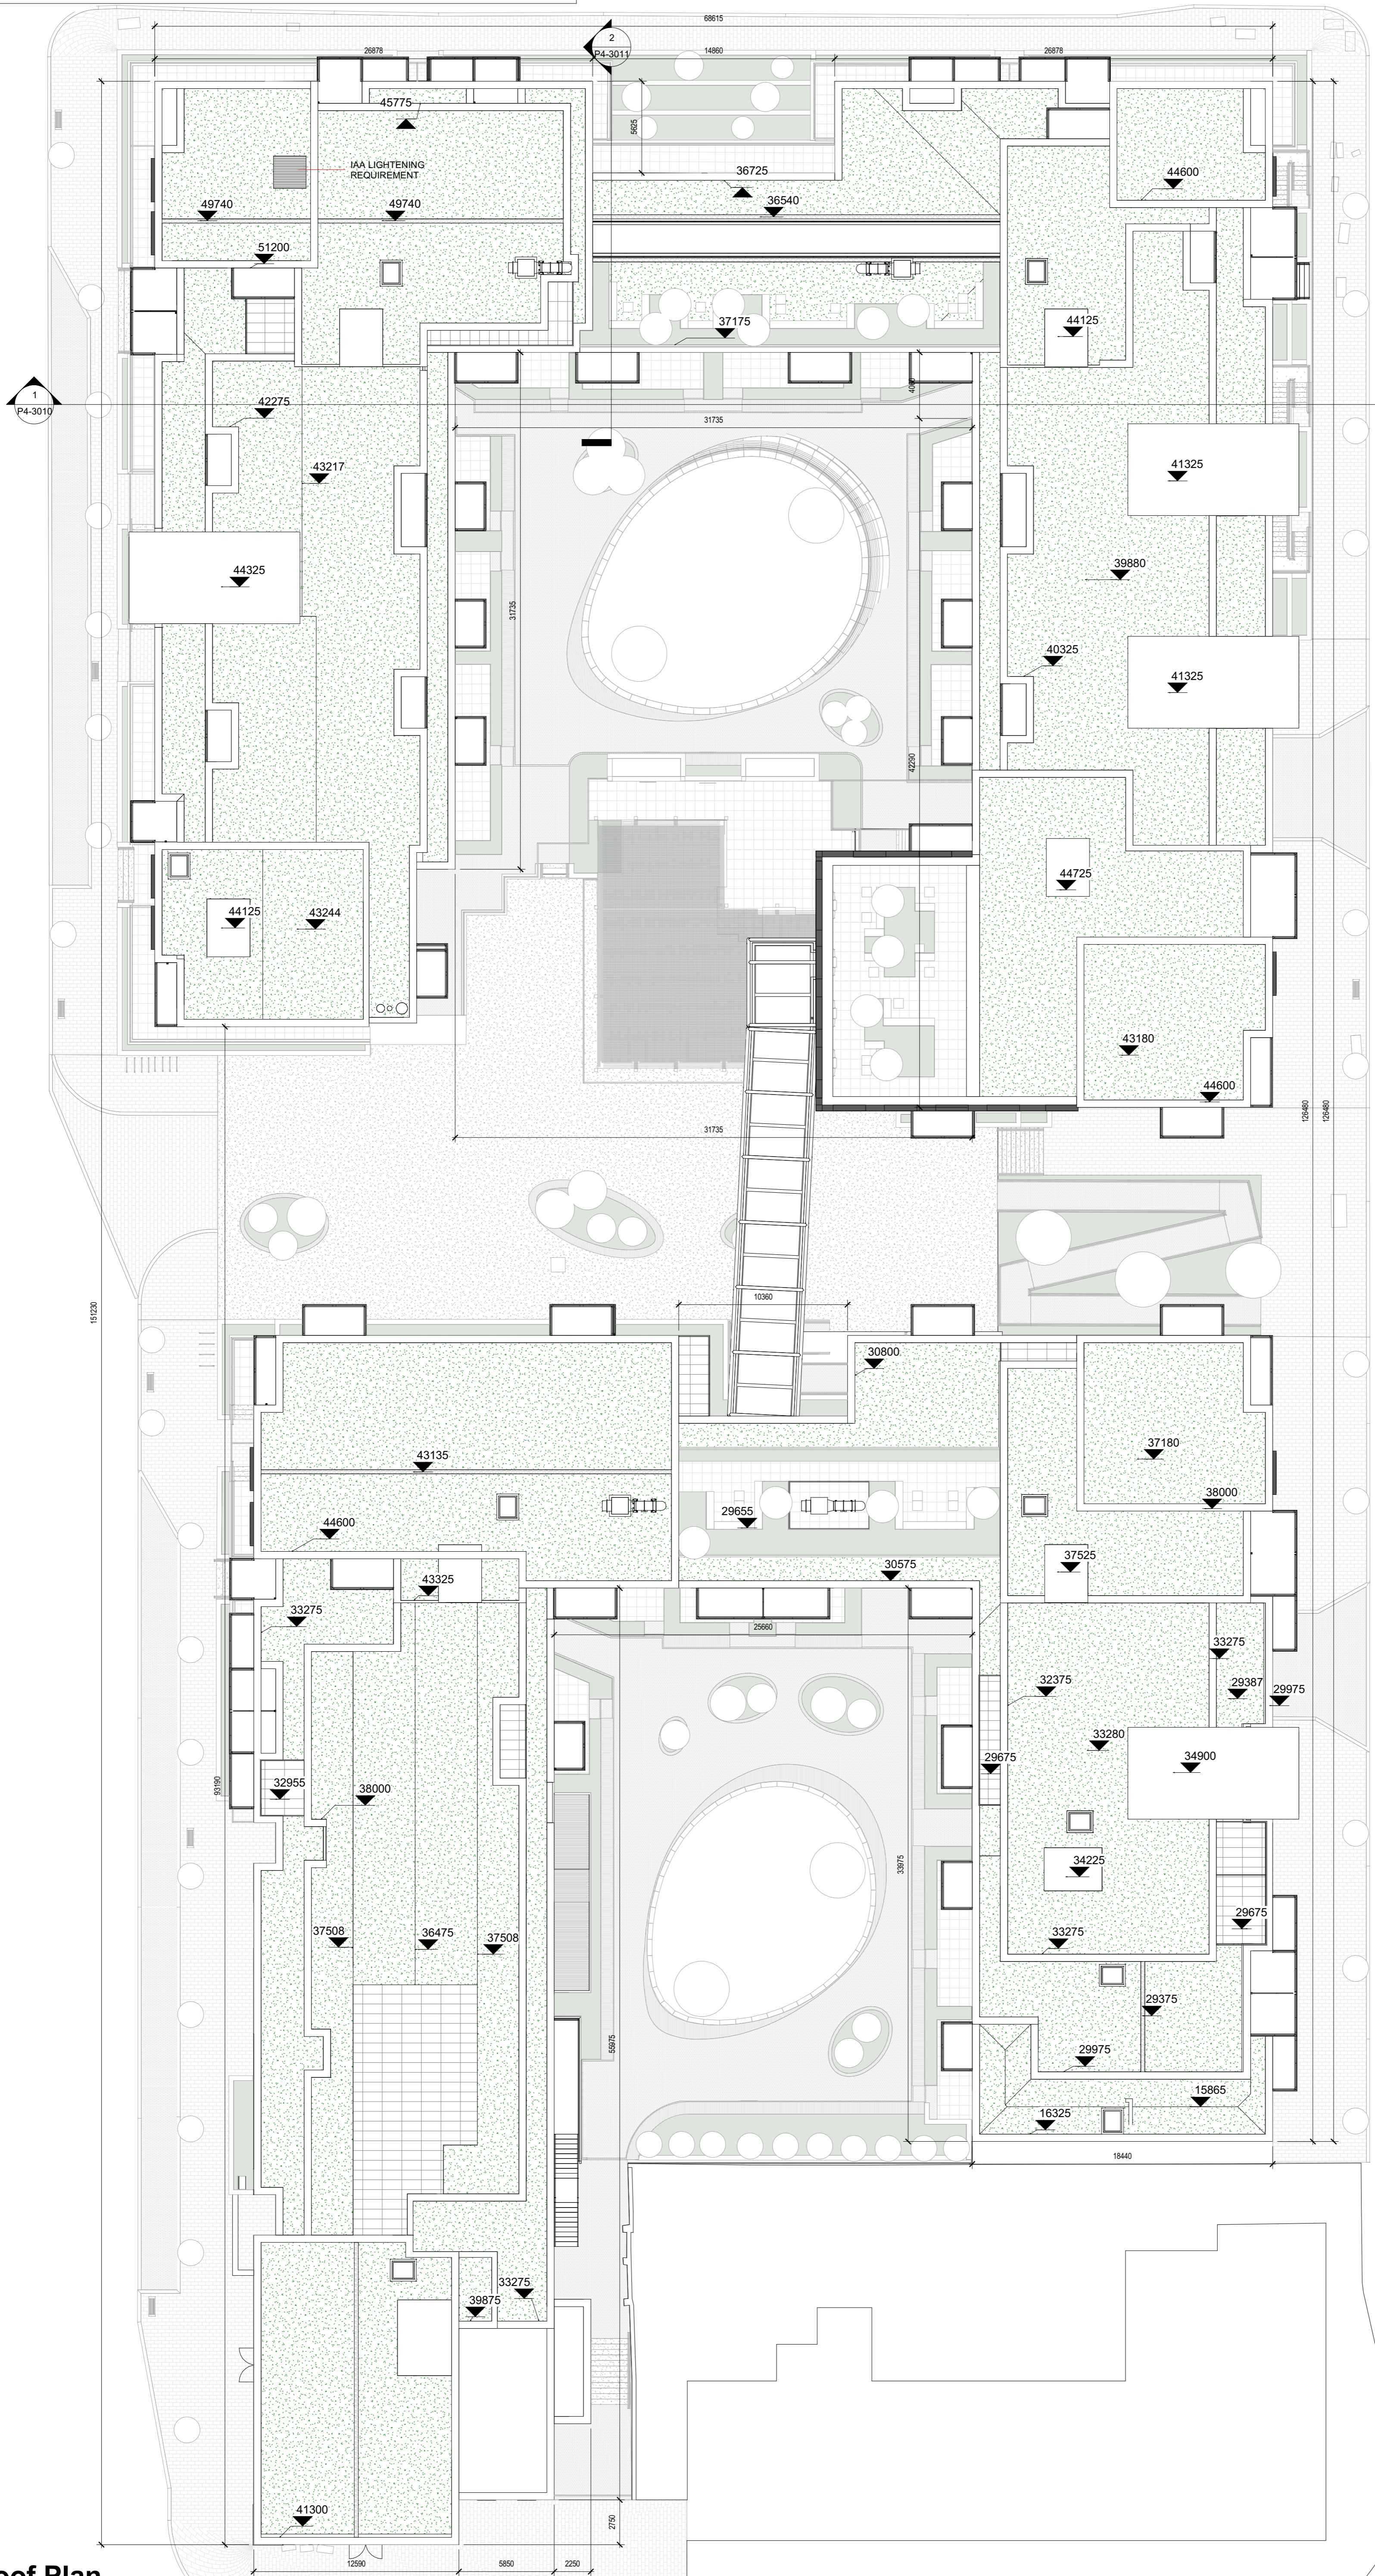

1 Roof Plan
 1 : 200

REV	DATE	DESCRIPTION	NP	CS
02	2019 05 02	ISSUE FOR PLANNING	NP	CN
01	2019 02 29	ISSUE FOR PLANNING	NP	RS
REV	DATE	DESCRIPTION	NP	CHKD/DRW

ISSUED FOR PLANNING

Henry J Lyons

Architecture + Interiors
 henryjlyons.com +353 1 888 3333 info@henryjlyons.com 51-54 Pearse Street Dublin D02 KA66

PROJECT
**Spencer Place Development
 Company Limited**
 PROJECT
**Spencer Place Residential City
 Block 2**

DATE: 29/03/19
 SCALE: As indicated @A1
 DRAWN: BD
 CHECKED: NP
 MODEL FILE NAME: 950291-Spencer Place North-
 DRAWING

Roof Plan

H.J. JOB No. **950291** DRAWING NUMBER **P4-1023**

DRAWING STATUS: **S0 ISSUED FOR PLANNING** REVISION: **02**

COPYRIGHT ©