

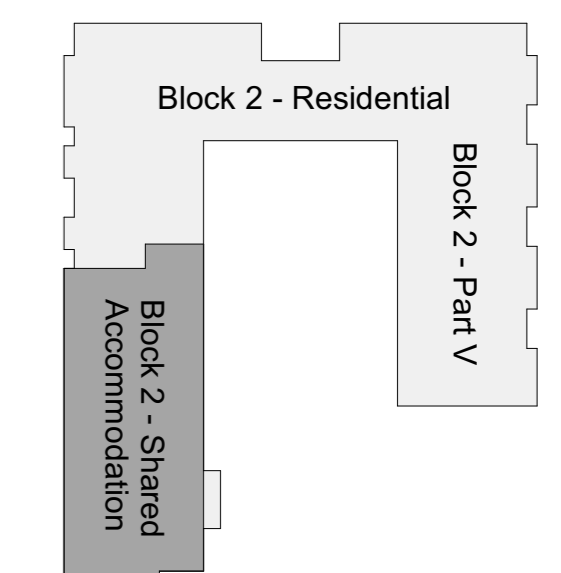
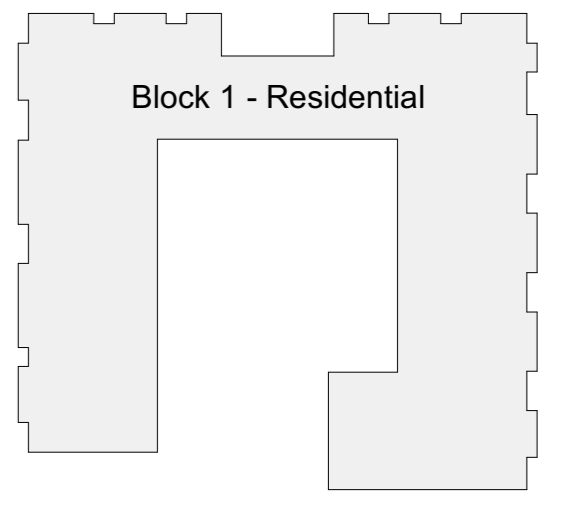



NOTE
ALL DIMENSIONS TO BE CHECKED ON SITE
NO DIMENSIONS TO BE SCALED FROM THIS DRAWING
THIS DRAWING IS TO BE READ IN CONJUNCTION WITH
RELEVANT CONSULTANTS DRAWINGS

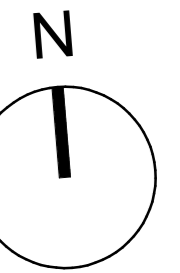

Key Plan
1:1000 @ A1

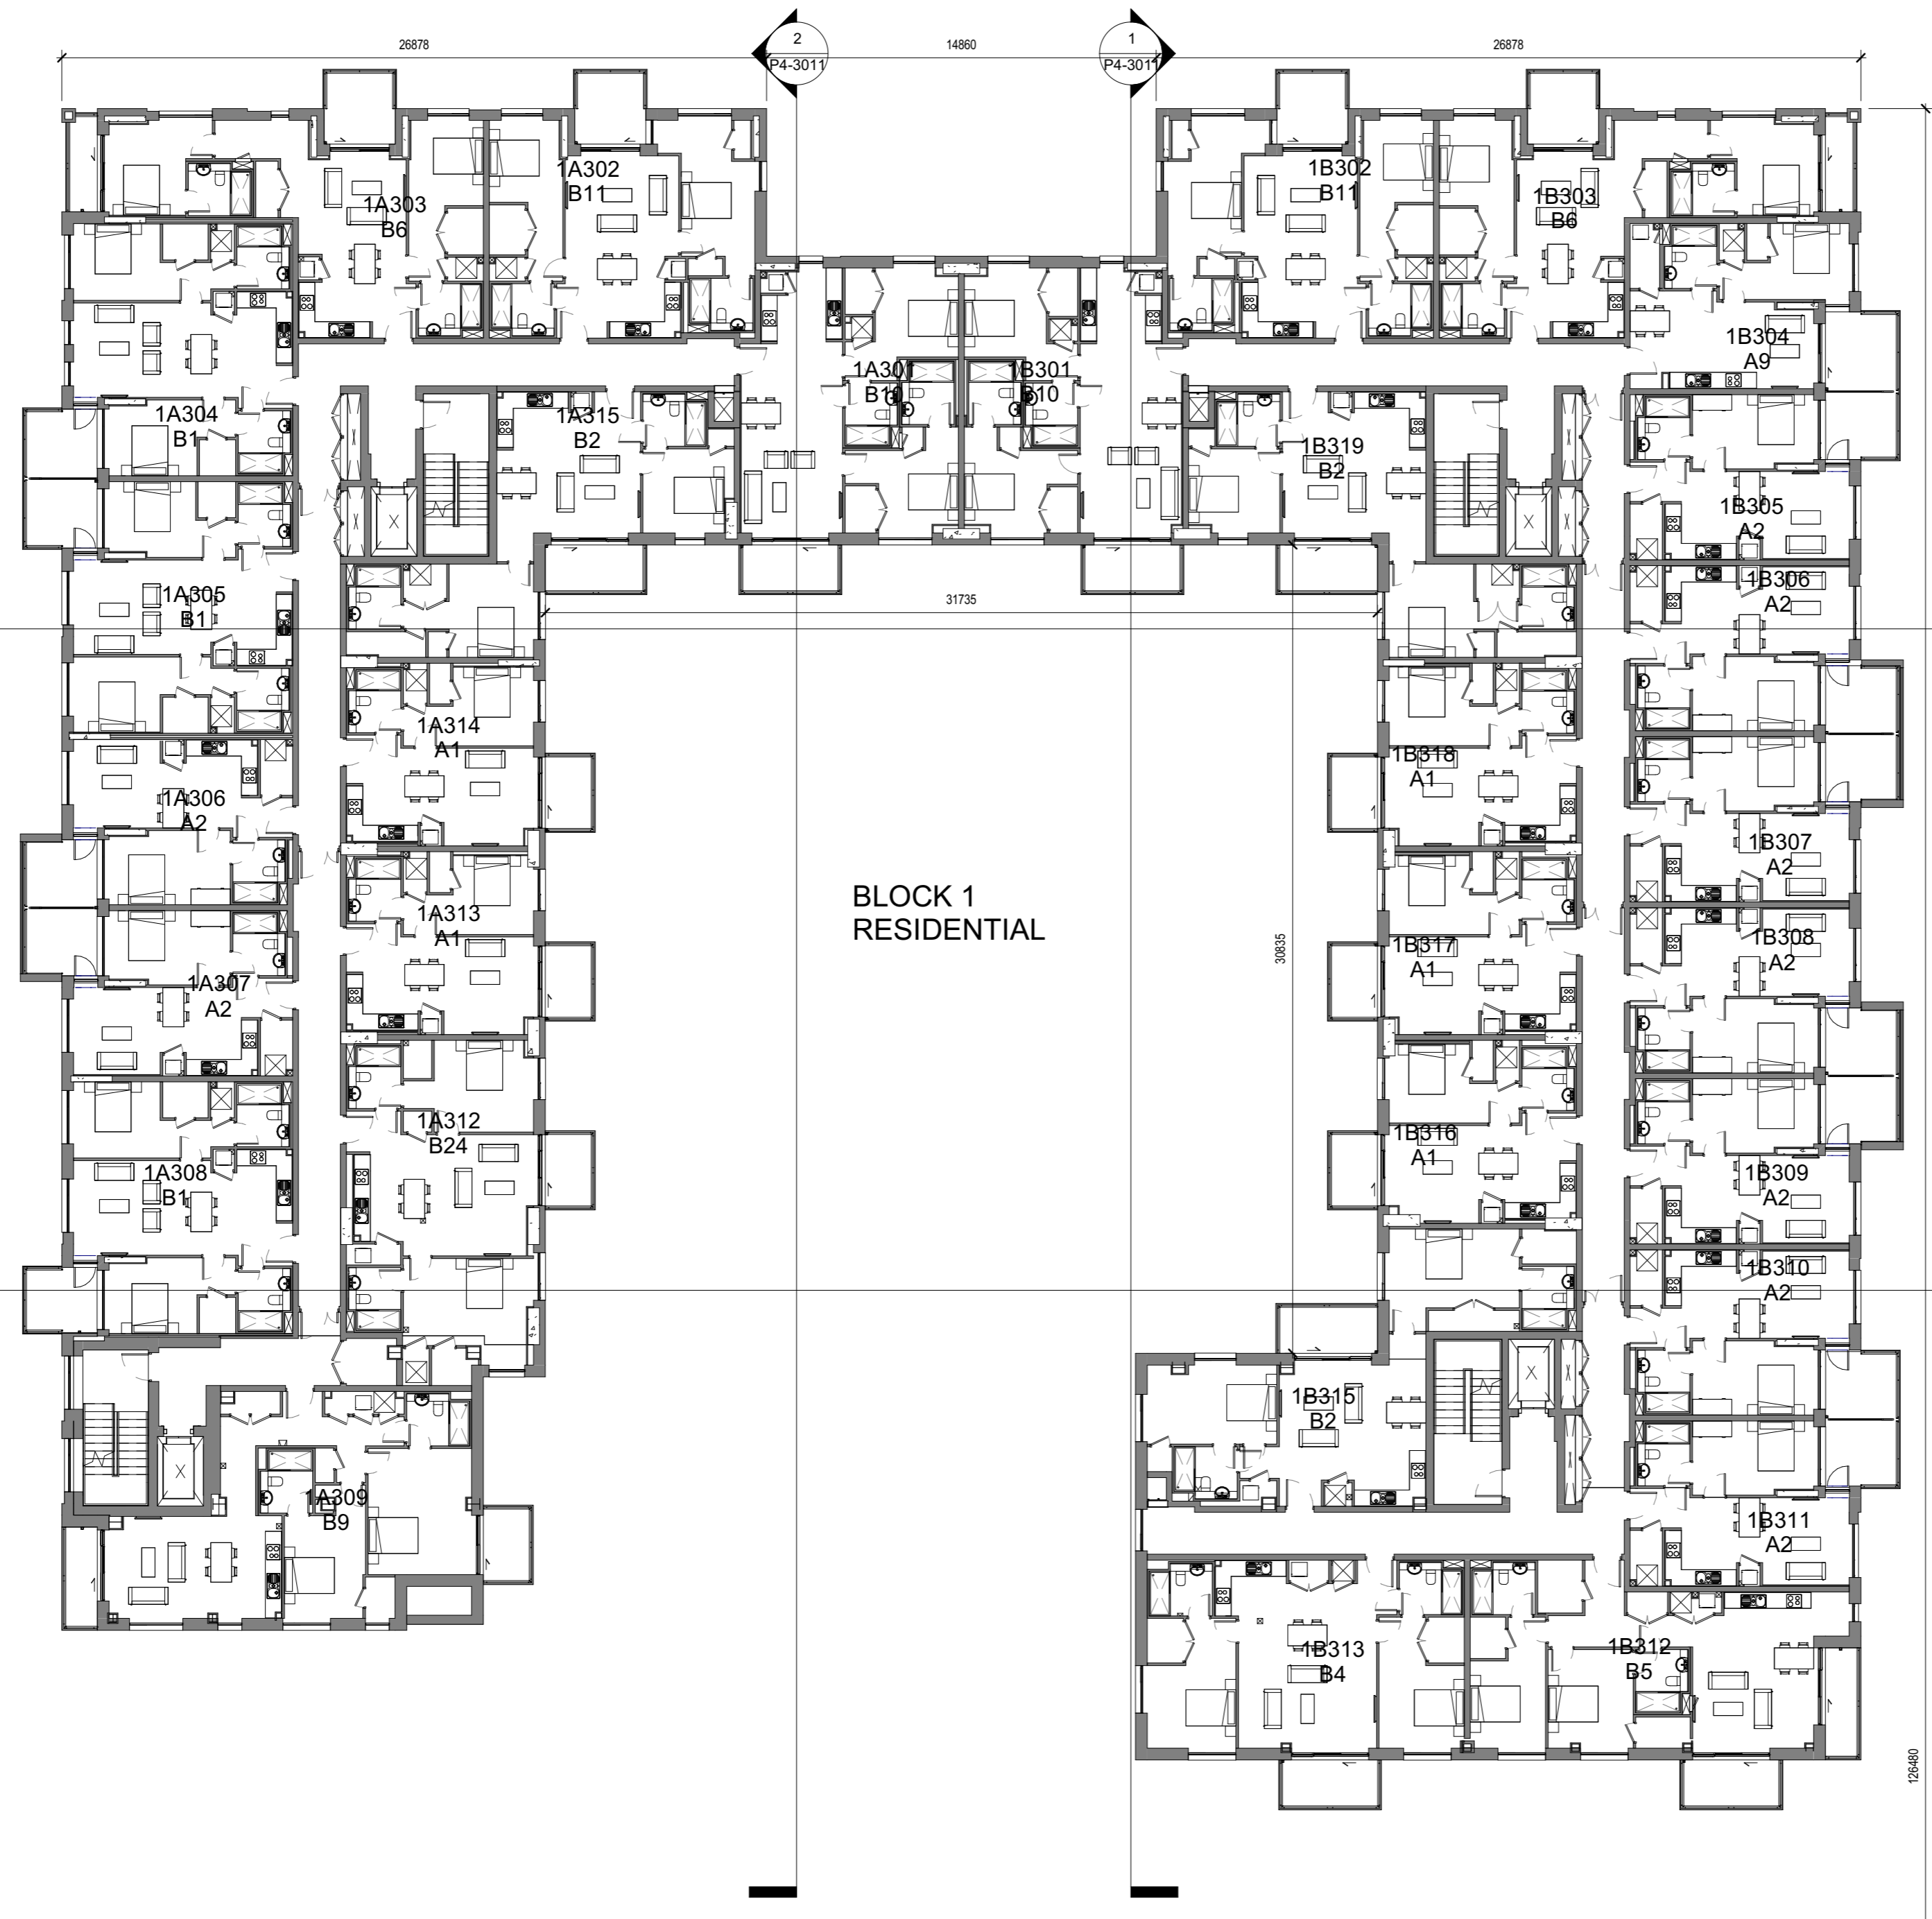

BLOCK 1
RESIDENTIAL

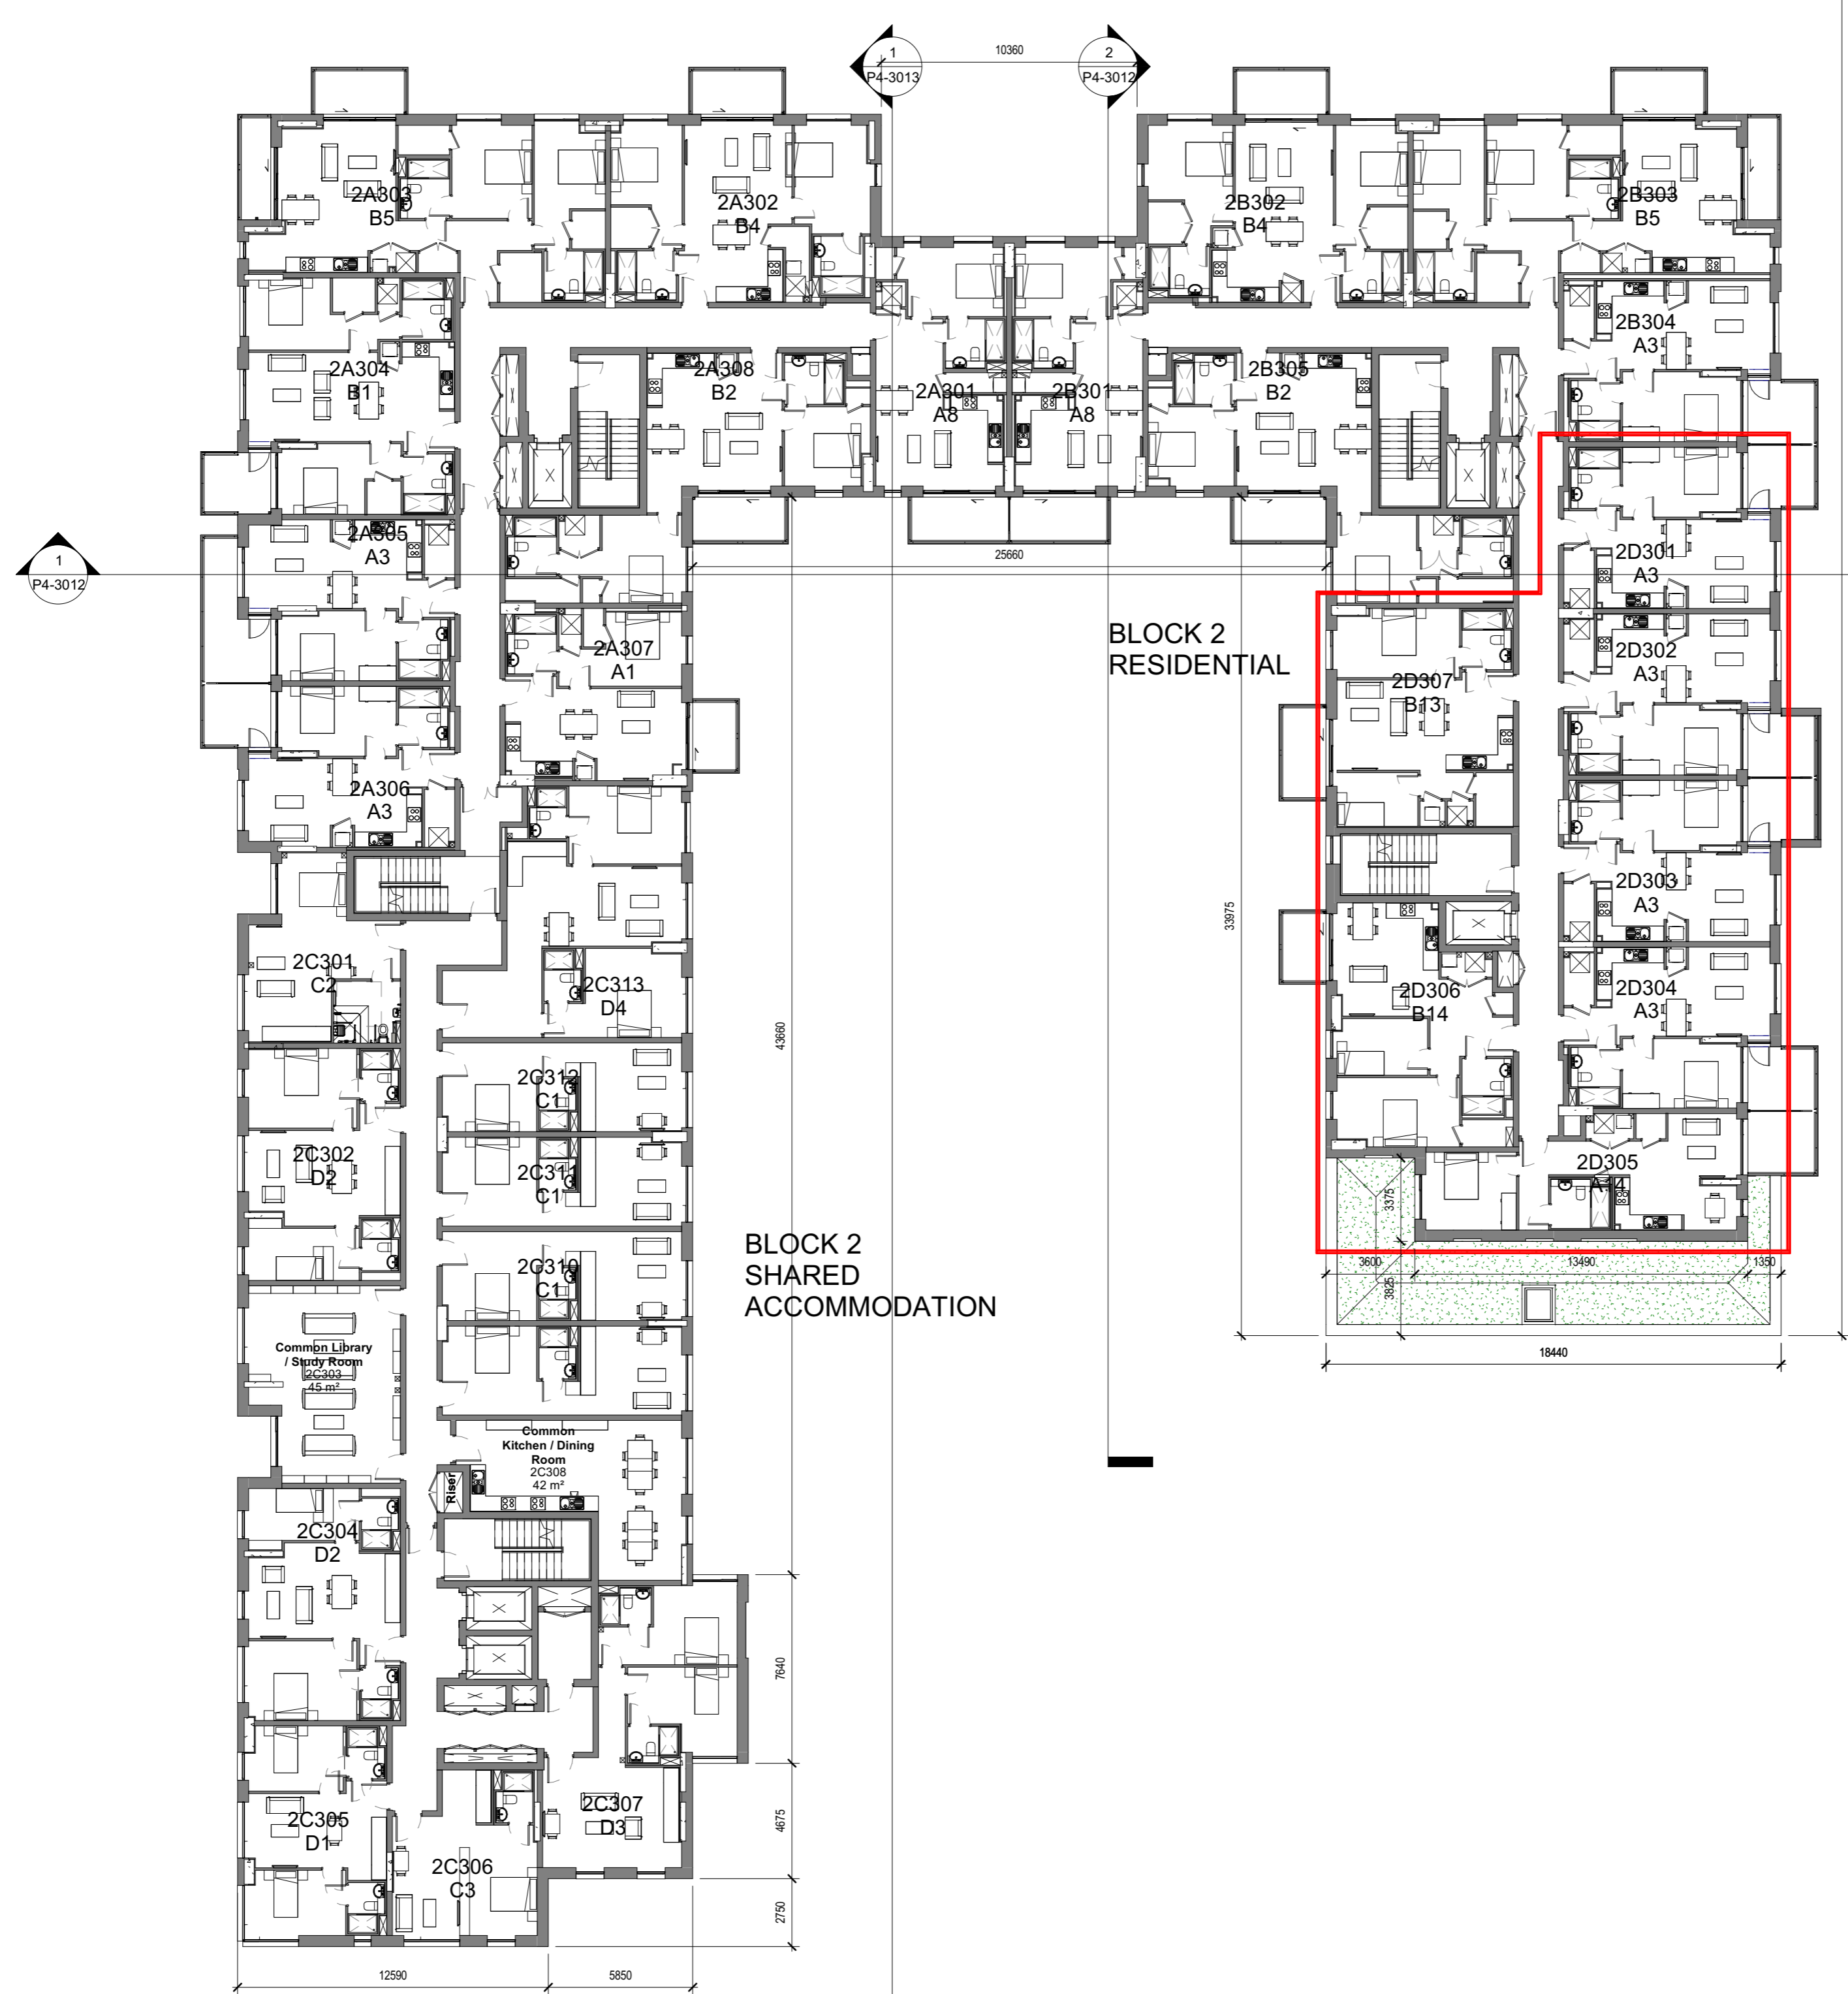

BLOCK 2
RESIDENTIAL

BLOCK 2
SHARED
ACCOMMODATION

PART V
APARTMENTS

SOCIAL
AFFORDABLE
HOUSING
(10% of units
in the scheme)

REV	DATE	DESCRIPTION	IMP	CHKD
02	2019 05 02	ISSUE FOR PLANNING	NP	GN
01	2019 03 29	ISSUE FOR PLANNING	NP	RS
REV	DATE	DESCRIPTION	IMP	CHKD

ISSUED FOR PLANNING

Henry J Lyons

Architecture + Interiors
henryjlyons.com +353 1 888 3333 info@henryjlyons.com 51-54 Pearse Street
Dublin D02 KA66

PROJECT
**Spencer Place Development
Company Limited**
PROJECT
**Spencer Place Residential City
Block 2**

DATE 29/03/19
SCALE: As indicated @A1
DRAWN: BD
CHECKED: NP
MODEL FILE NAME: 950291-Spencer Place North-
DRAWING

Third Floor Plan
Part V

H.J. JOB No. 950291 DRAWING NUMBER P4-1113

DRAWING STATUS: 50 ISSUED FOR PLANNING REVISION: 02