

NOTE: - DO NOT SCALE. USE FIGURED DIMENSIONS ONLY
 - THIS DRAWING IS TO BE READ IN CONJUNCTION WITH ALL RELEVANT SPECIFICATIONS AND DRAWINGS.
 - ALL DIMENSIONS TO BE CHECKED ON SITE.
 - IN THE EVENT OF ANY DISCREPANCIES BETWEEN DRAWINGS THE CONTRACTOR IS TO INFORM THE ARCHITECT IMMEDIATELY.

REV	DATE	DESCRIPTION	DRWN	CHKD	APPRD
A	23.11.2018	CLOONDRIFFIN SH001	PH	PH	PH
P	23.07.2019	ISSUED FOR PLANNING	PH	PH	PH

BUILDING: 26	BUILDING: 26
APT: 12-74	APT: 12-73
TYPE: 05	TYPE: 09
AREA: 95.2M2	AREA: 50.9M2

BUILDING: 26	BUILDING: 26
APT: 13-76	APT: 13-75
TYPE: 05	TYPE: 09
AREA: 95.2M2	AREA: 50.9M2




BUILDING: 26	BUILDING: 26
APT: 14-78	APT: 14-77
TYPE: 05	TYPE: 09
AREA: 95.2M2	AREA: 50.9M2

BUILDING: 26	BUILDING: 26
APT: 12-71	APT: 12-72
TYPE: 08	TYPE: 07
AREA: 52.4M2	AREA: 51.2M2

- ALL DIMENSIONS IN MILLIMETERS
 - WARDROBES SHOWN IN BEDROOM AREAS ARE NOT COUNTED TOWARD TOTAL STORAGE AREAS.
 - FURNITURE AND FITTINGS SHOWN ARE INDICATIVE
- FOR INFORMATION REGARDING LANDSCAPING REFERENCE: RONAN MCDIARMADA & ASSOCIATES LTD.
- FOR INFORMATION REGARDING ENGINEERING REFERENCE: WATERMAN MOYLAN ENGINEERING CONSULTANTS.

- INDICATES FINISHED FLOOR LEVEL
- LEGEND:
- ONE BEDROOM APARTMENTS
 - TWO BEDROOM APARTMENTS
 - ANCILLARY FACILITIES FOR RESIDENTS
 - SITE BOUNDARY

- MATERIALS LEGEND
- Brick type A Finish
 - Brick type B Finish
 - White External Plaster Render
 - Glazed Panel
 - Glazed Sliding Door
 - Insulated metal infill panels
 - Insulated metal panel doors
 - Powder coated metal parapets
 - Powder coated metal railings
 - Powder coated balcony fascia

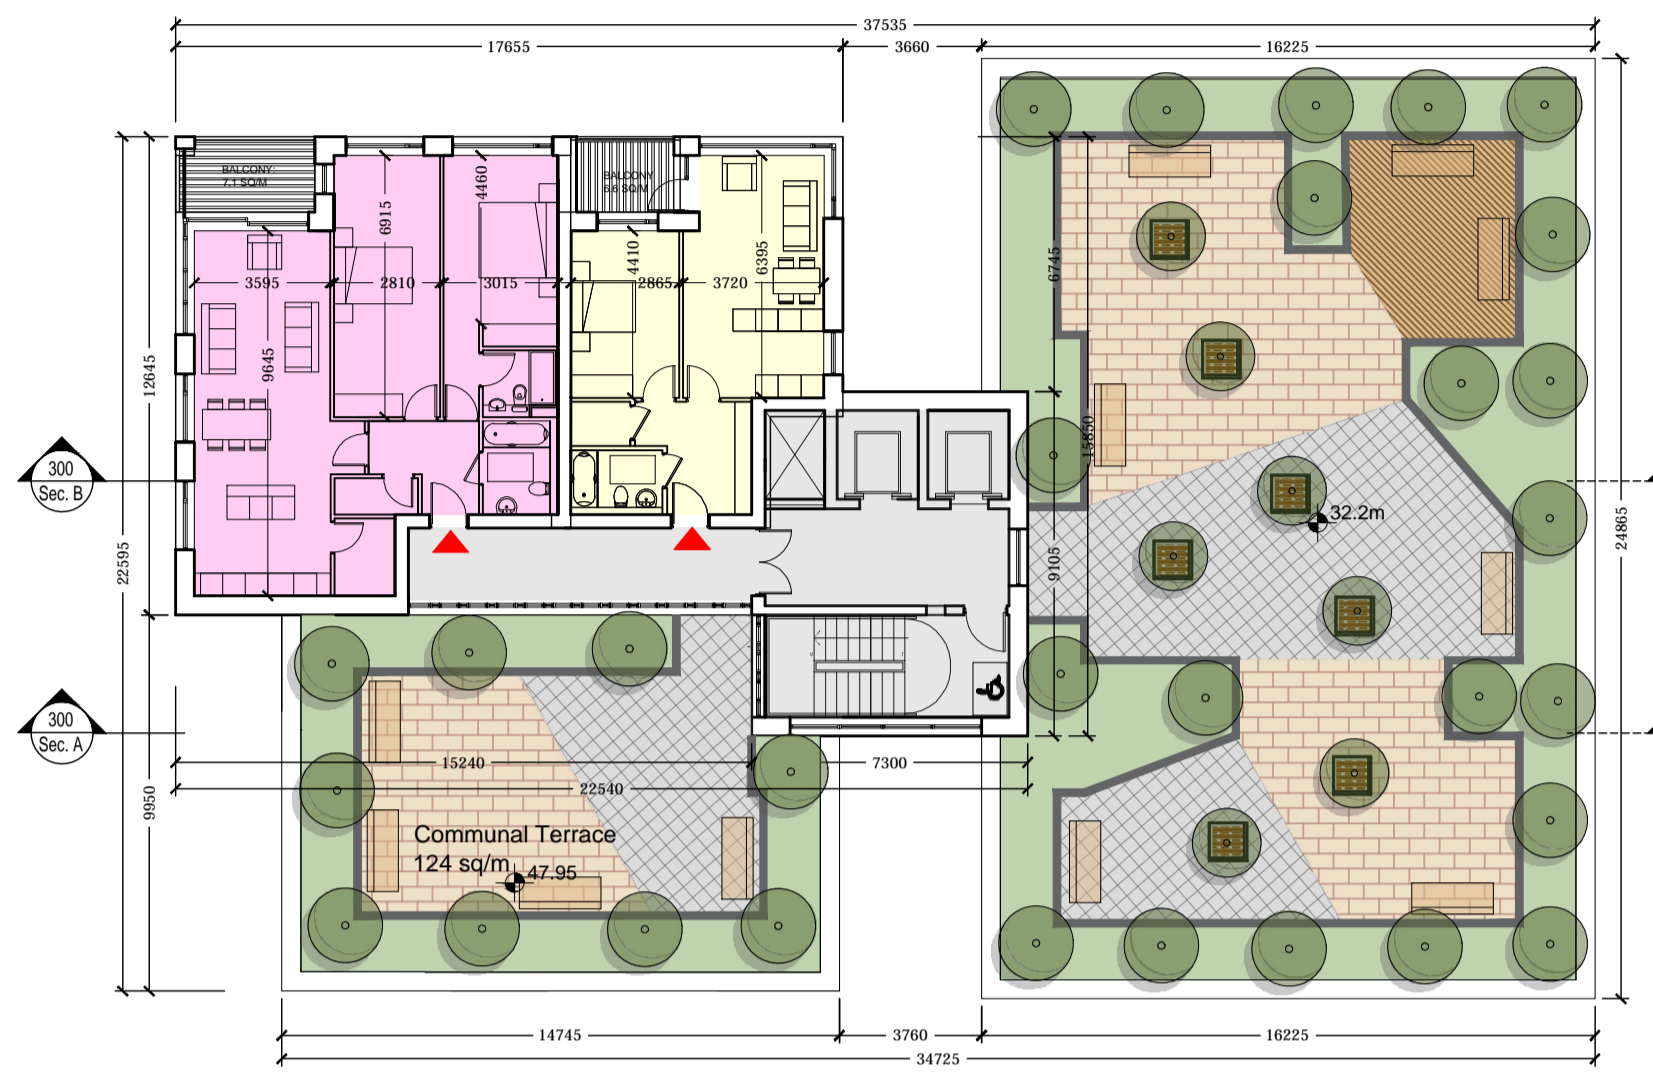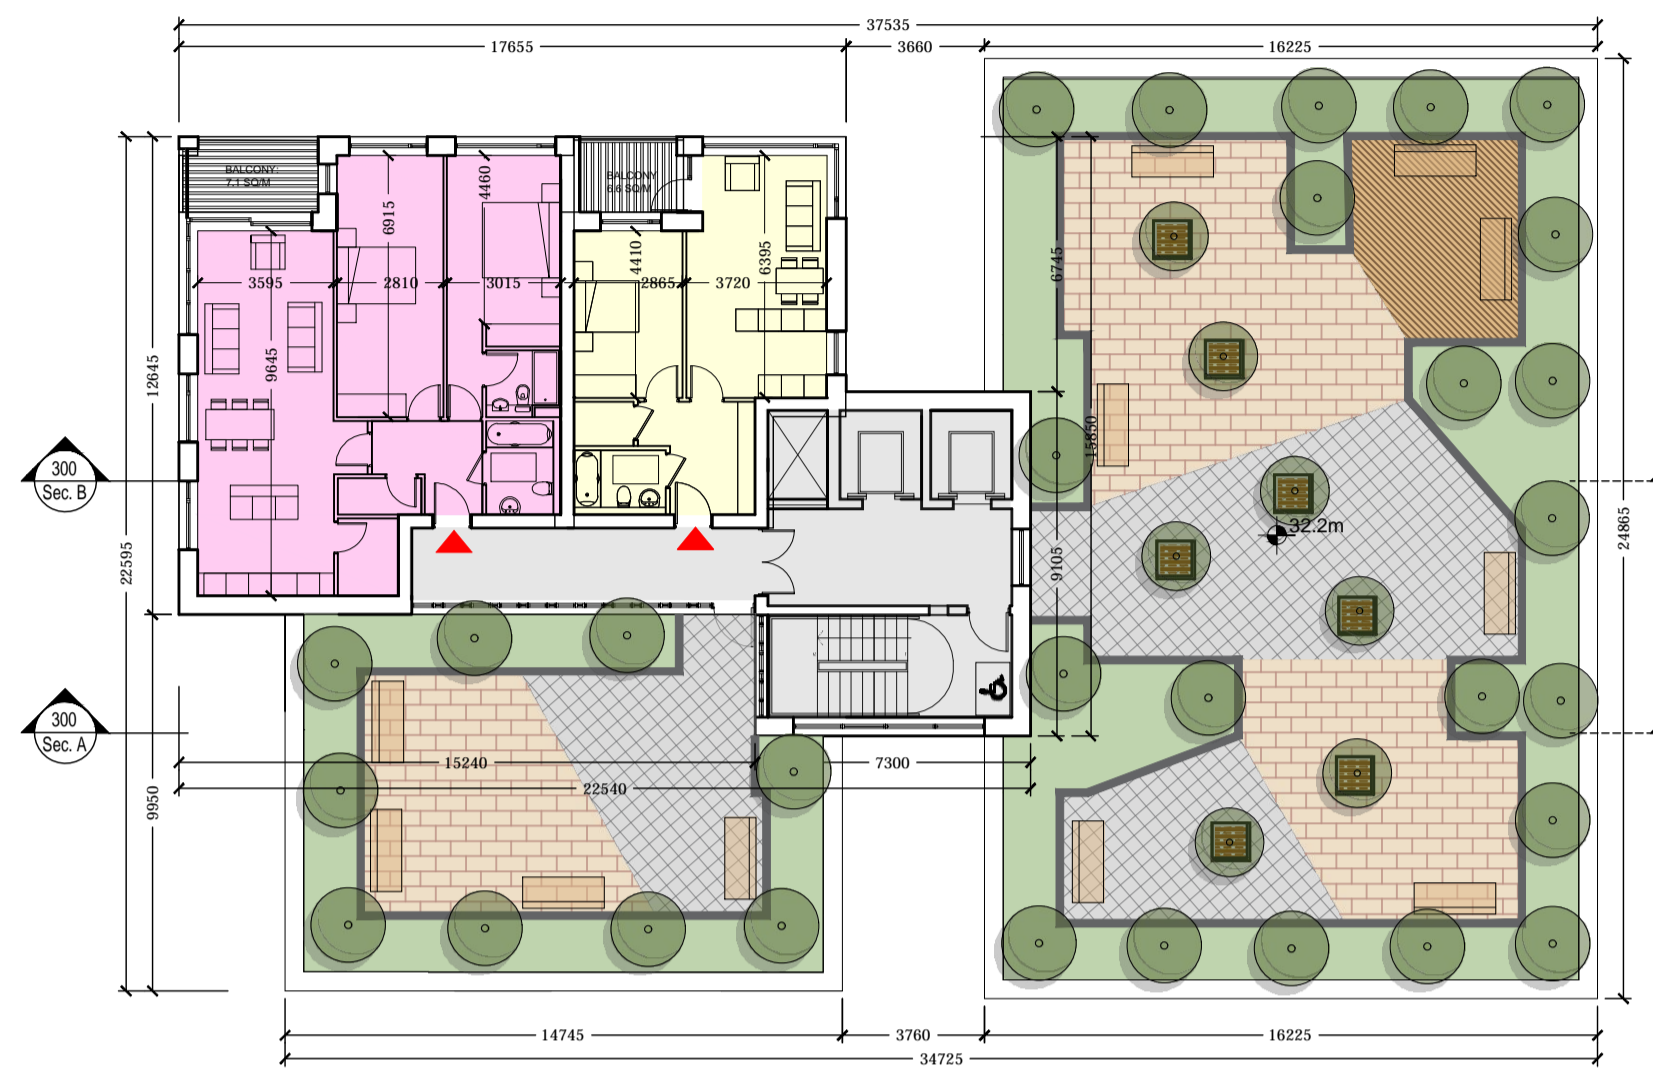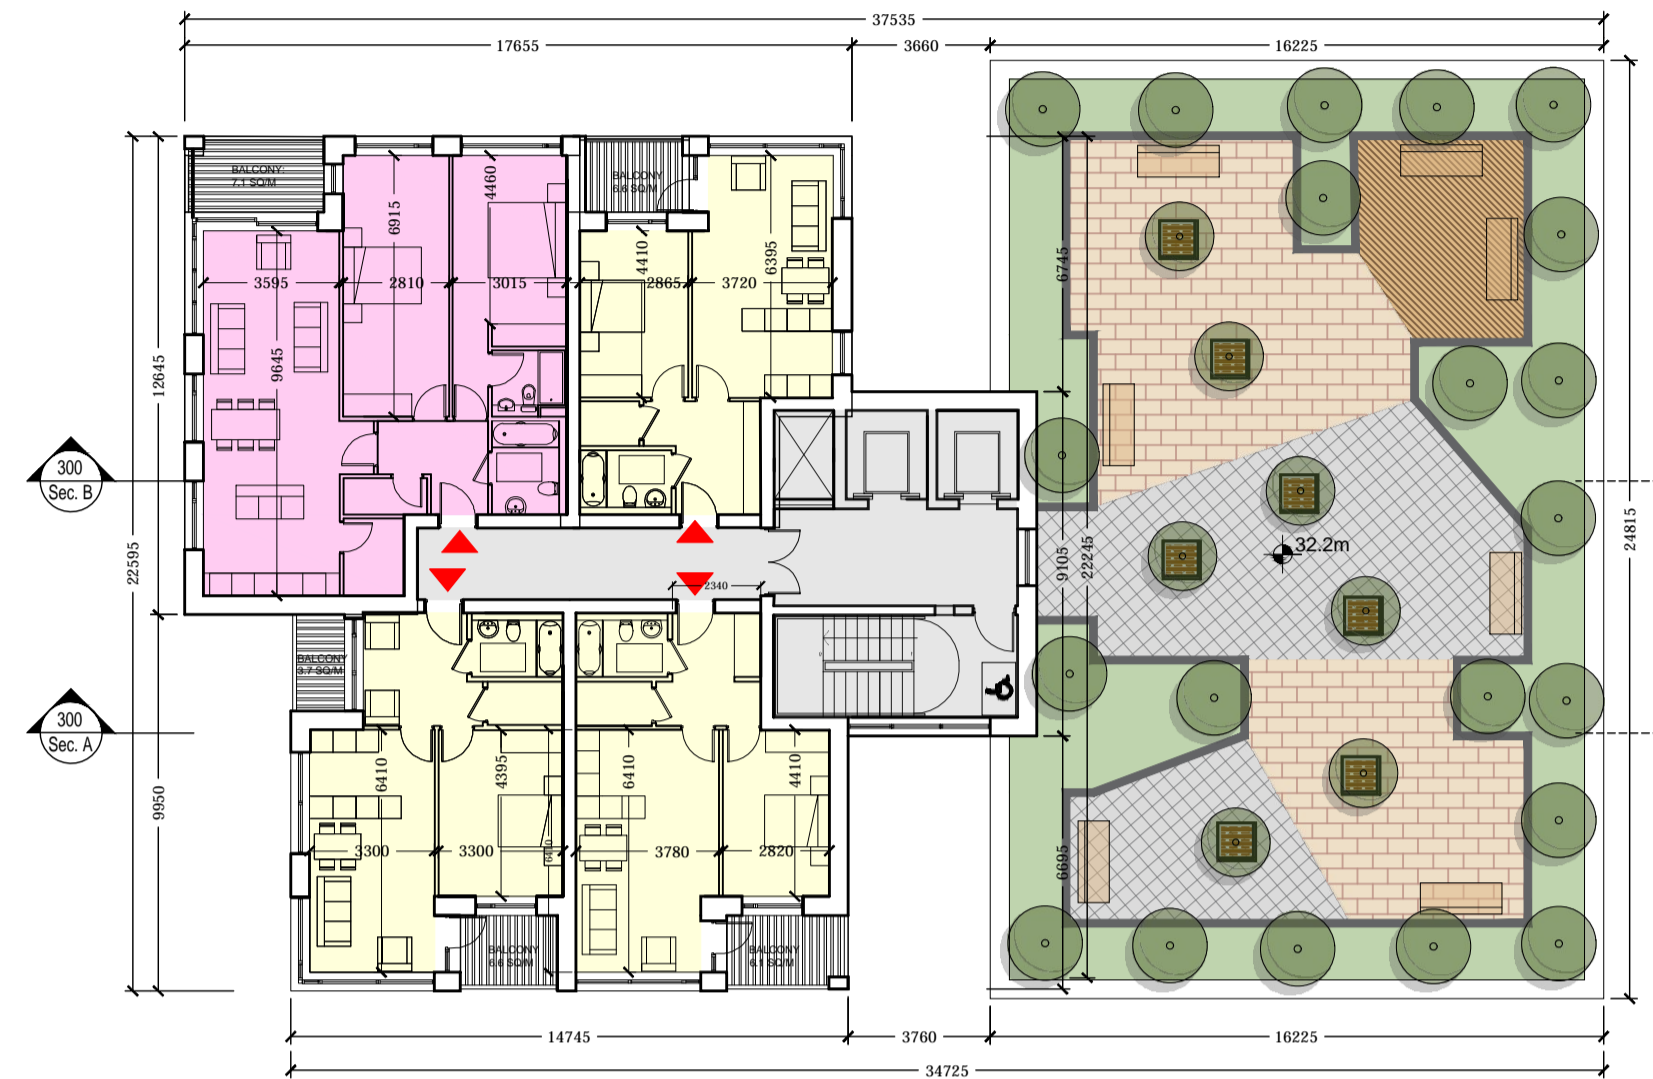

LEVEL 12
Scale 1:200

LEVEL 13
Scale 1:200

LEVEL 14
Scale 1:200



ROOF LEVEL
Scale 1:200

WILSON ARCHITECTURE
OMM|W

St Patrick's Place, Wellington Rd., Cork t: 353-21-4555255 e: info@wilsonarchitecture.ie
 36 Pembroke Rd, Dublin 4 t: 353-1-8601866 w: www.wilsonarchitecture.ie

BLOCK 26 CLOONDRIFFIN DUBLIN 13				BLOCK 26 - TWELFTH FLOOR PLAN - ROOF LEVEL			
SCALE	DATE	DRAWN	CHECKED	REVISION	NO.	DRAWING NO.	
1:200/BA1	JULY 2019	PH	PH	P	1825	B26 - 202	

© COPYRIGHT This drawing or design may not be reproduced without permission