


NOTE: - DO NOT SCALE. USE FIGURED DIMENSIONS ONLY.
- THIS DRAWING IS TO BE READ IN CONJUNCTION WITH ALL RELEVANT SPECIFICATIONS AND DRAWINGS.
- ALL DIMENSIONS TO BE CHECKED ON SITE.
- IN THE EVENT OF ANY DISCREPANCIES BETWEEN DRAWINGS THE CONTRACTOR IS TO INFORM THE ARCHITECT IMMEDIATELY.

REV	DATE	DESCRIPTION	DRWN	CHKD	APPRD
A	23.12.2018	CLONINGRIFIN SHD01	CG	PH	PH
P	23.07.2019	ISSUED FOR PLANNING	PH	PH	PH

- ALL DIMENSIONS IN MILLIMETERS
 - WARDROBES SHOWN IN BEDROOM AREAS ARE NOT COUNTED TOWARD TOTAL STORAGE AREAS.
 - FURNITURE AND FITTINGS SHOWN ARE INDICATIVE
- FOR INFORMATION REGARDING LANDSCAPING REFERENCE:
RONAN MCDIARMADA & ASSOCIATES LTD.
- FOR INFORMATION REGARDING ENGINEERING REFERENCE:
WATERMAN MOYLAN ENGINEERING CONSULTANTS.
- INDICATES FINISHED FLOOR LEVEL
- LEGEND:
- ONE BEDROOM APARTMENTS
 - TWO BEDROOM APARTMENTS - THREE PERSON
 - TWO BEDROOM APARTMENTS - FOUR PERSON
 - THREE BEDROOM APARTMENTS
 - ANCILLARY FACILITIES FOR RESIDENTS
 - CHILDCARE FACILITIES
 - SITE BOUNDARY



FIRST FLOOR
Scale 1:200

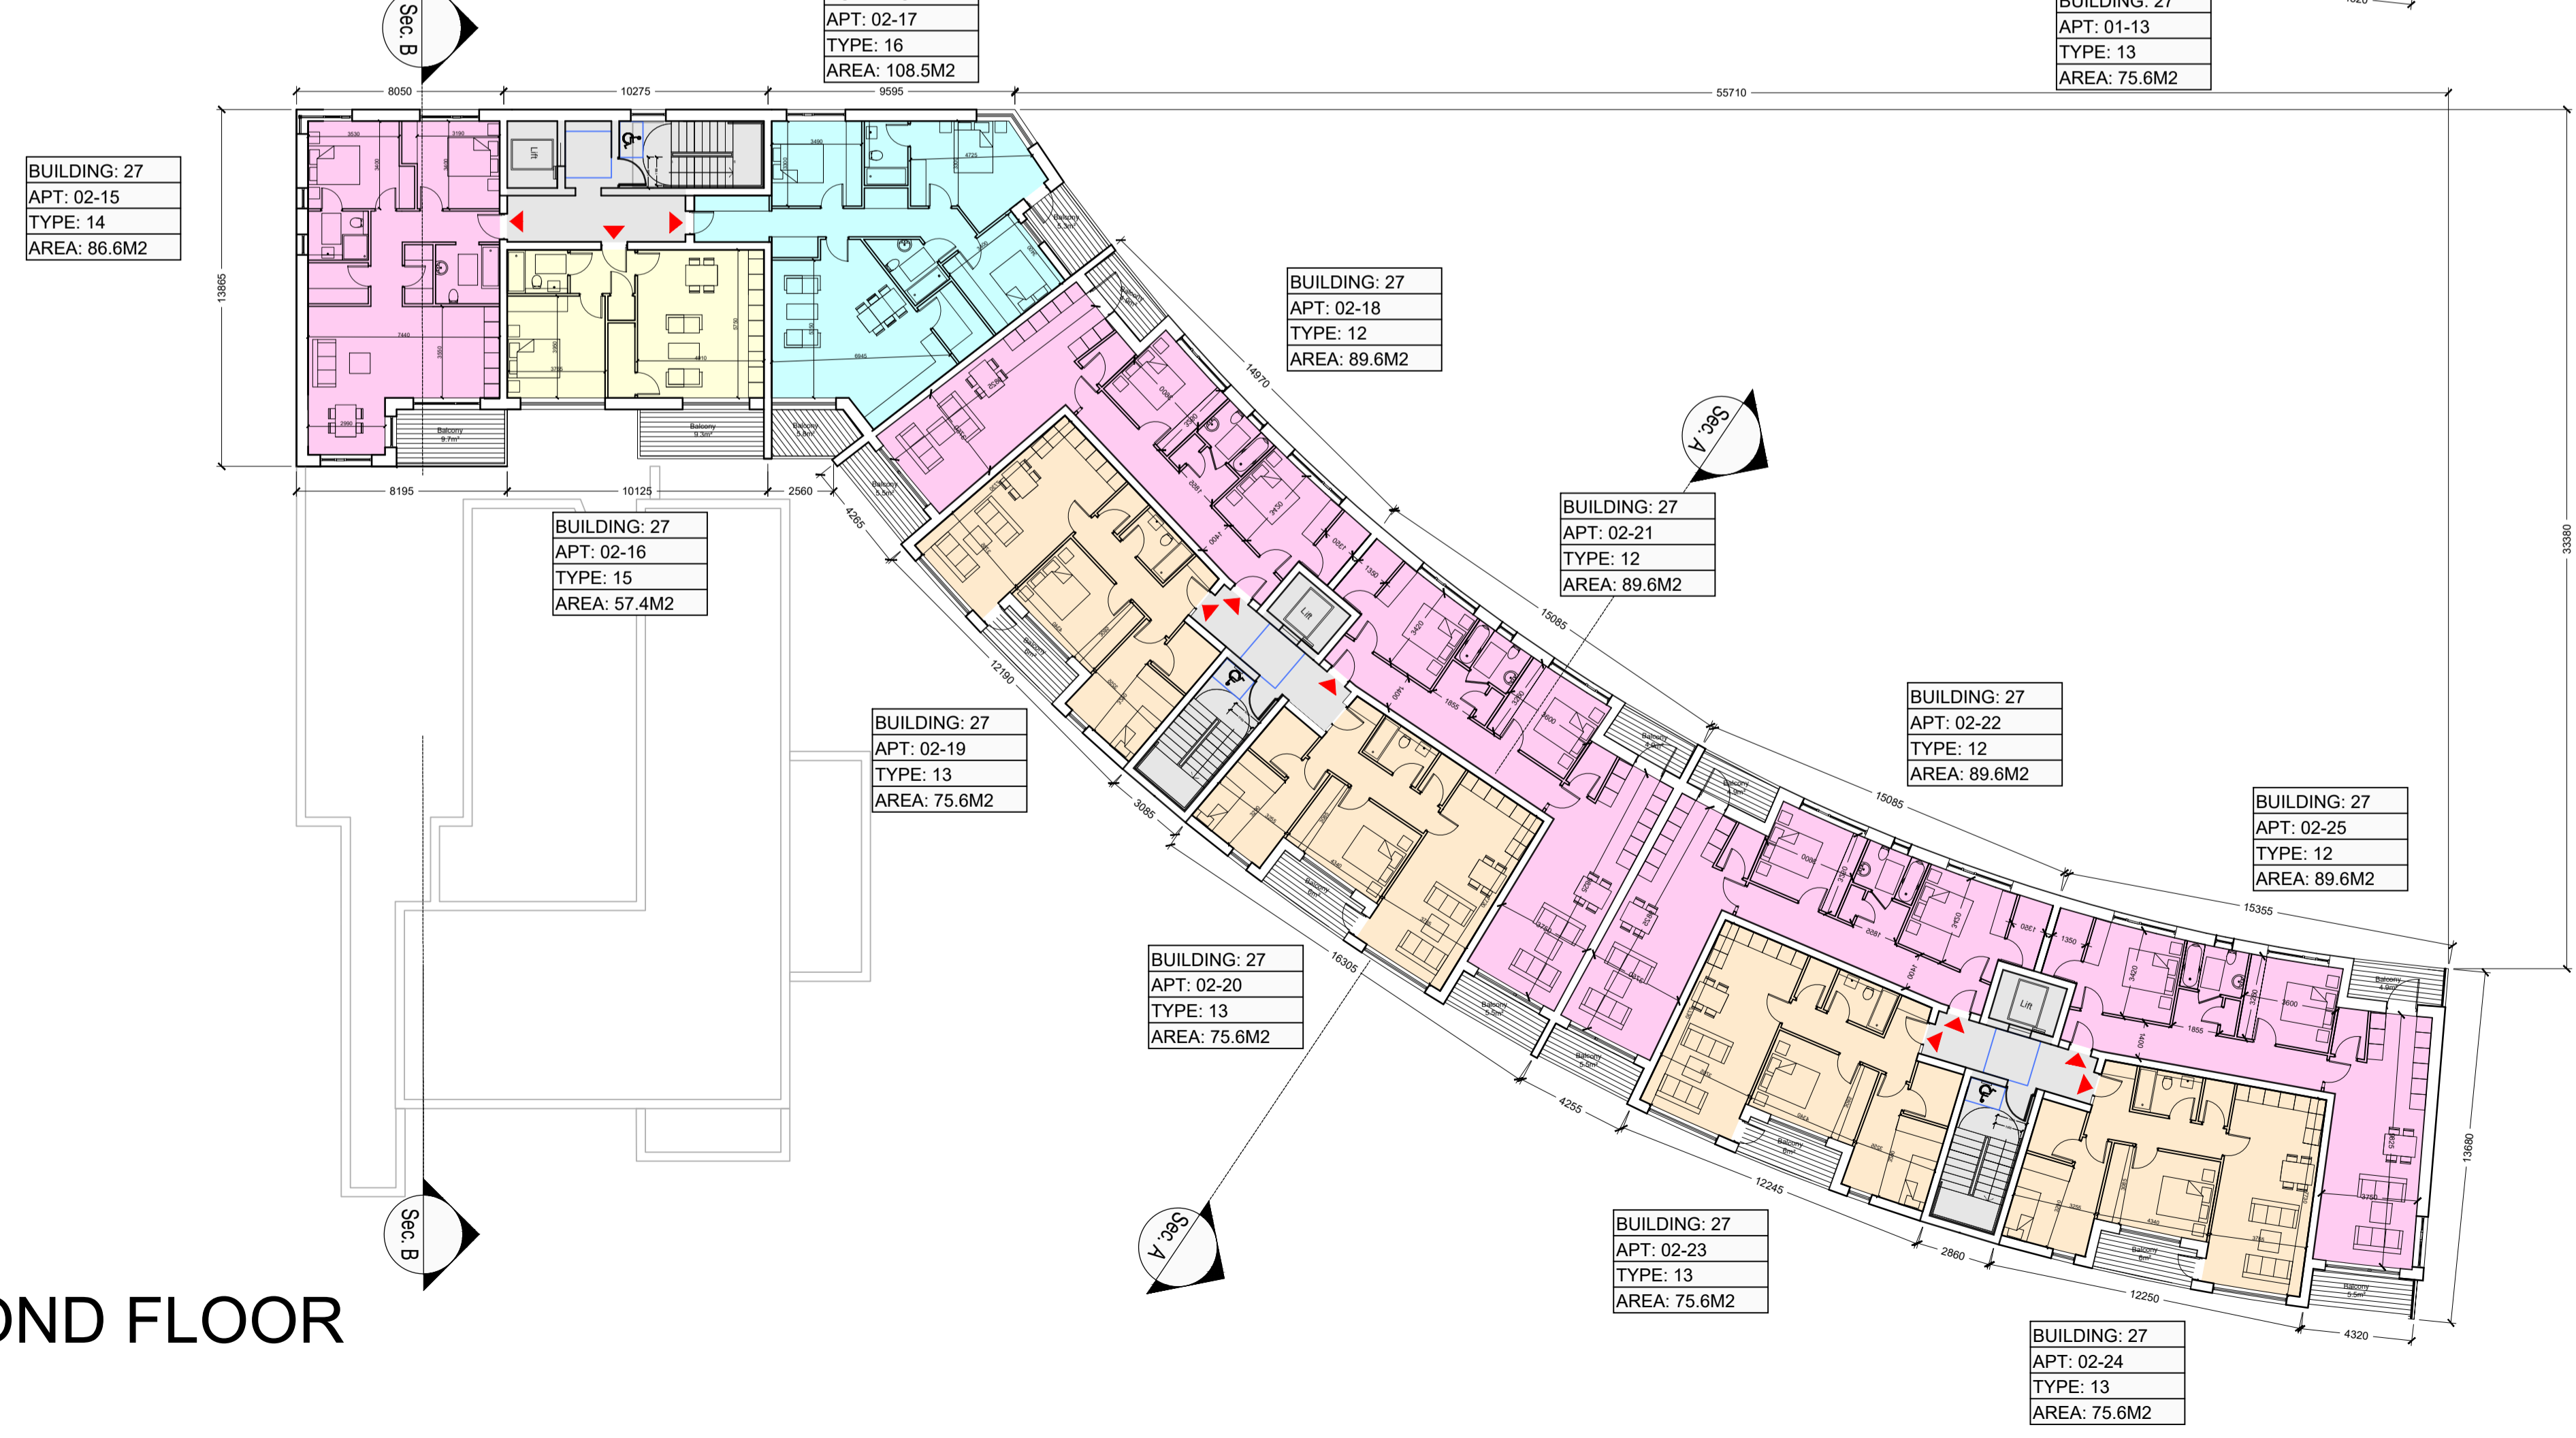

SECOND FLOOR
Scale 1:200

WILSON ARCHITECTURE
OMM|W

31 Patrick's Place, Wellington Rd., Cork t: 353-21-455255 e: info@wilsonarchitecture.ie
36 Pembroke Rd, Dublin 4 t: 353-1-6601866 w: www.wilsonarchitecture.ie

BLOCK 27 CLONINGRIFIN DUBLIN 13		BLOCK 27 - FIRST & SECOND FLOOR PLAN	
SCALE 1:200@A1	DATE JULY 2019	DESIGNER CG	REVISION P
		DRAWN PH	DRAWING NO. 1825 - B27 - 201

© COPYRIGHT This drawing or design may not be reproduced without permission