

NOTE: - DO NOT SCALE. USE FIGURED DIMENSIONS ONLY.
 - THIS DRAWING IS TO BE READ IN CONJUNCTION WITH ALL RELEVANT SPECIFICATIONS AND DRAWINGS.
 - ALL DIMENSIONS TO BE CHECKED ON SITE.
 - IN THE EVENT OF ANY DISCREPANCIES BETWEEN DRAWINGS THE CONTRACTOR IS TO INFORM THE ARCHITECT IMMEDIATELY.


REV	DATE	DESCRIPTION	DRWN	CHKD	APPRD
A	23.11.2018	CLONGRIFFIN SHEET 1	CG	PH	PH
P	23.07.2019	ISSUED FOR PLANNING	PH	PH	PH

- ALL DIMENSIONS IN MILLIMETERS
 - WARDROBES SHOWN IN BEDROOM AREAS ARE NOT COUNTED TOWARD TOTAL STORAGE AREAS.
 - FURNITURE AND FITTINGS SHOWN ARE INDICATIVE
- FOR INFORMATION REGARDING LANDSCAPING REFERENCE:
 RONAN MCDIARMADA & ASSOCIATES LTD.
- FOR INFORMATION REGARDING ENGINEERING REFERENCE:
 WATERMAN MOYLAN ENGINEERING CONSULTANTS.

INDICATES FINISHED FLOOR LEVEL

LEGEND:

- ONE BEDROOM APARTMENTS
- TWO BEDROOM APARTMENTS - THREE PERSON
- TWO BEDROOM APARTMENTS - FOUR PERSON
- THREE BEDROOM APARTMENTS
- ANCILLARY FACILITIES FOR RESIDENTS
- CHILDCARE FACILITIES
- SITE BOUNDARY

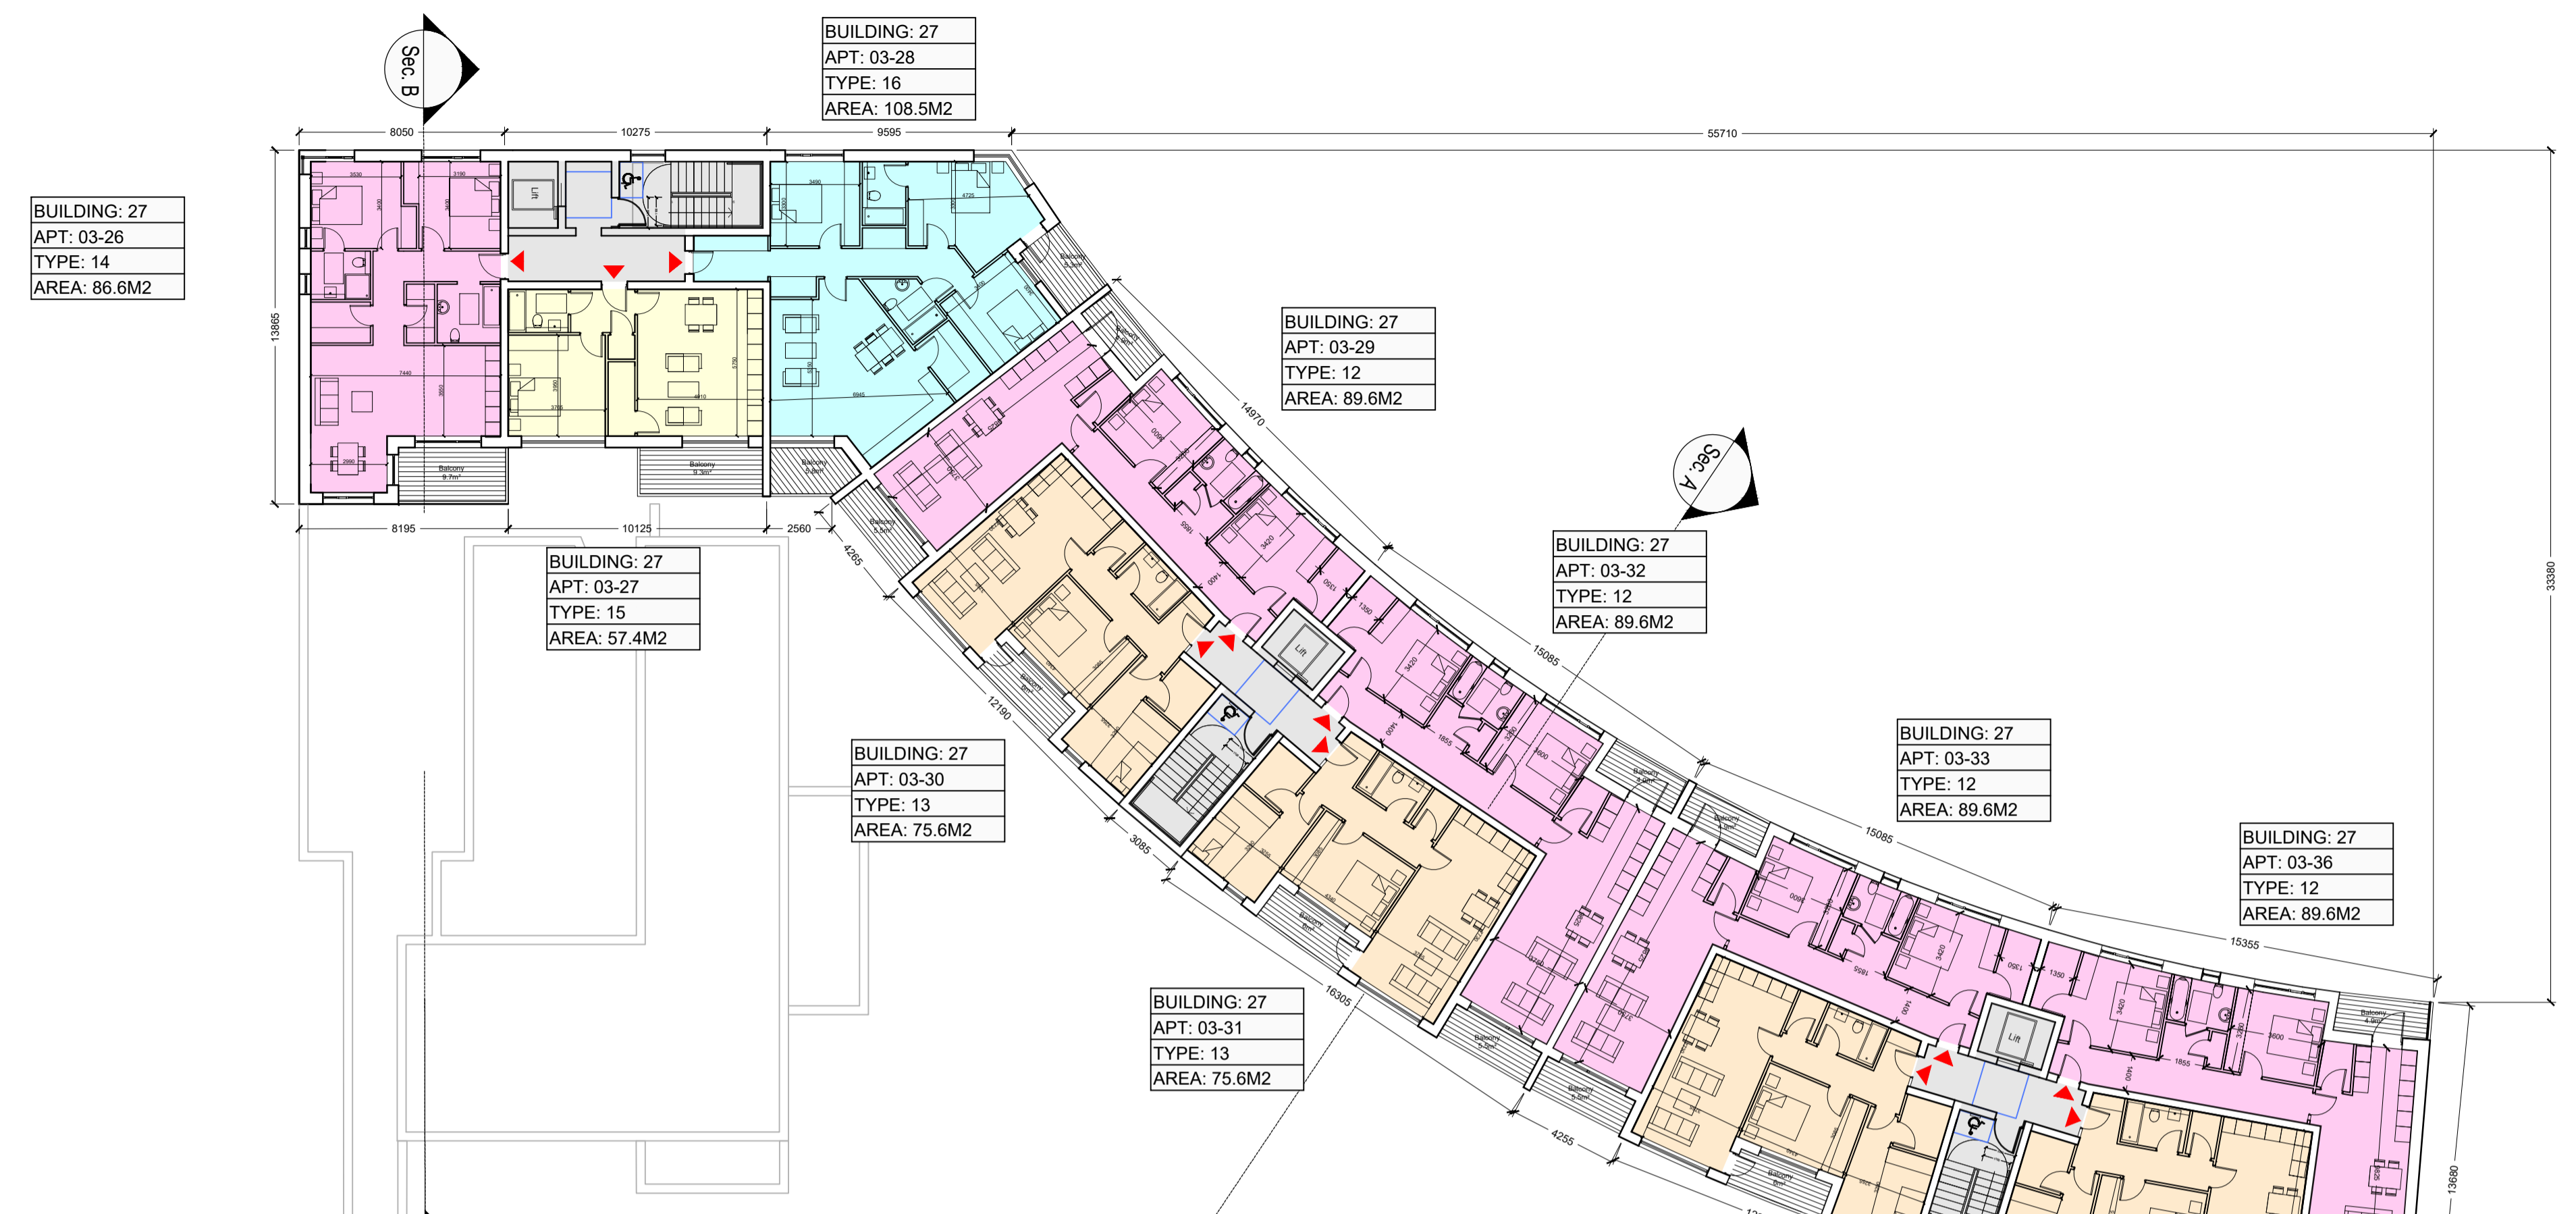

THIRD FLOOR
 Scale 1:200



FOURTH FLOOR
 Scale 1:200

WILSON ARCHITECTURE
 OMM | W

31 Patrick's Place, Wellington Rd., Cork t: 353-21-455255 e: info@wilsonarchitecture.ie
 36 Pembroke Rd, Dublin 4 t: 353-1-4601866 w: www.wilsonarchitecture.ie

BLOCK 27 CLONGRIFFIN DUBLIN 13		BLOCK 27 - THIRD & FOURTH FLOOR PLAN	
SCALE 1:200(BA1)	DATE JULY 2019	DESIGNED BY CG	DRAWING NO. 1825 - B27 - 202
DATE JULY 2019	DESIGNED BY CG	DRAWN BY PH	REVISION NO. P

© COPYRIGHT This drawing or design may not be reproduced without permission