

NOTE: - DO NOT SCALE. USE FIGURED DIMENSIONS ONLY
 - THIS DRAWING IS TO BE READ IN CONJUNCTION WITH ALL RELEVANT SPECIFICATIONS AND DRAWINGS.
 - ALL DIMENSIONS TO BE CHECKED ON SITE.
 - IN THE EVENT OF ANY DISCREPANCIES BETWEEN DRAWINGS THE CONTRACTOR IS TO INFORM THE ARCHITECT IMMEDIATELY


REV	DATE	DESCRIPTION	DRWN	CHKD	APPRD
C	21.07.2014	CLOGGRIFIN 3RD01	PH	PH	PH
P	21.07.15	ISSUED FOR PLANNING	PH	PH	PH



B06 - A - WEST ELEVATION
 Scale 1:200



B06 - A - NORTH ELEVATION
 Scale 1:200

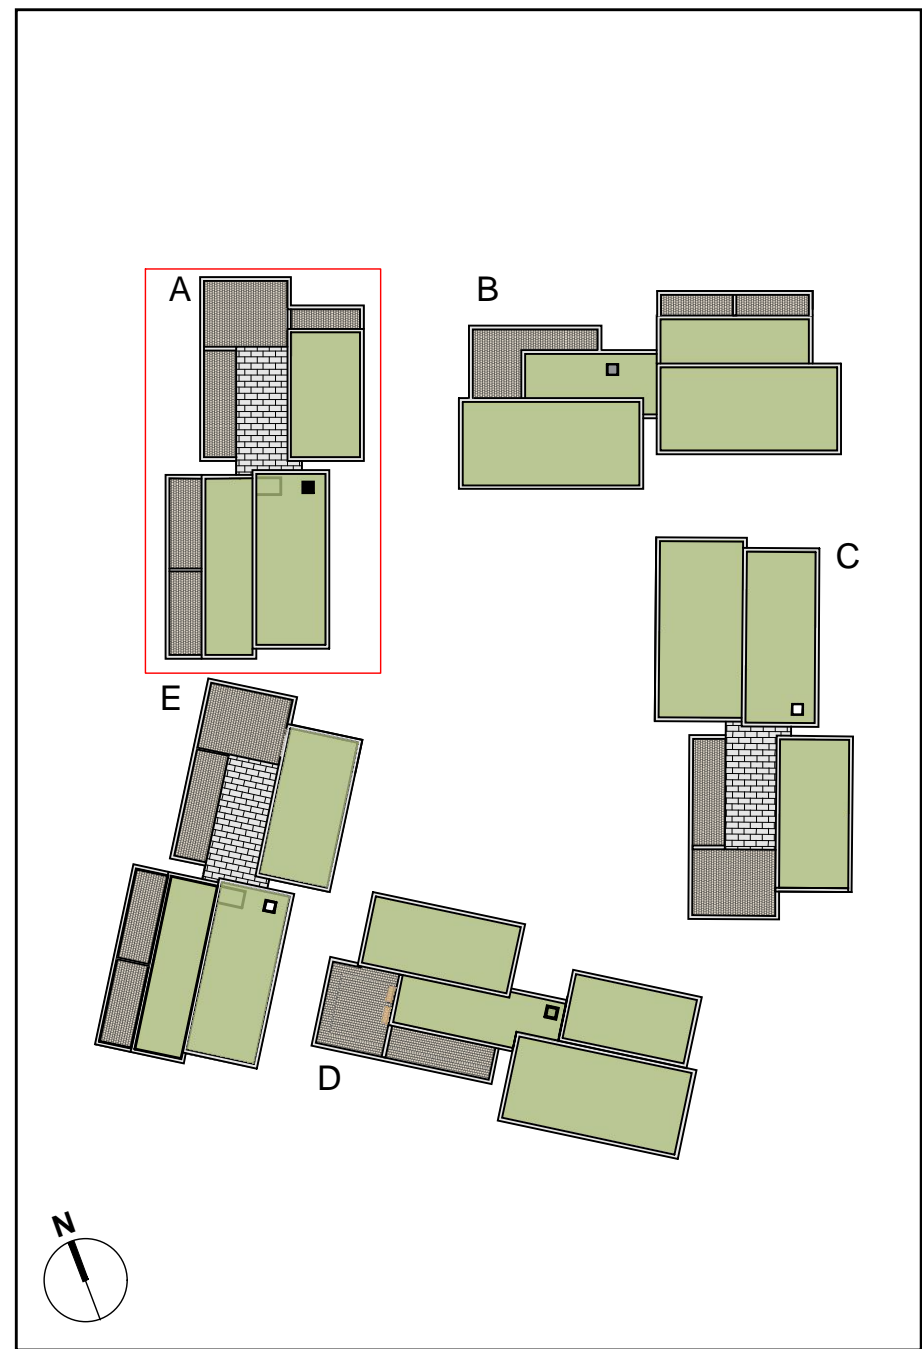

KEY PLAN



B06 - A - EAST ELEVATION
 Scale 1:200



B06 - A - SOUTH ELEVATION
 Scale 1:200

- ALL DIMENSIONS IN MILLIMETERS
 - WARDROBES SHOWN IN BEDROOM AREAS ARE NOT COUNTED TOWARD TOTAL STORAGE AREAS.
 - FURNITURE AND FITTINGS SHOWN ARE INDICATIVE
- FOR INFORMATION REGARDING LANDSCAPING REFERENCE:
 RONAN MCDIARMADA & ASSOCIATES LTD.
- FOR INFORMATION REGARDING ENGINEERING REFERENCE:
 WATERMAN MOYLAN ENGINEERING CONSULTANTS.
- ⊕ INDICATES FINISHED FLOOR LEVEL
- LEGEND:**
- ONE BEDROOM APARTMENTS
 - TWO BEDROOM APARTMENTS
 - ANCILLARY FACILITIES FOR RESIDENTS
 - SITE BOUNDARY
 - OPAQUE GLAZING TO PREVENT OVERLOOKING
 - WIND SCREEN

- MATERIALS LEGEND**
- Materials Legend:
- Brick type A Finish
 - Brick type B Finish
 - White External Plaster Render
 - Glazed Panel
 - Glazed Sliding Door
 - Insulated metal infill panels
 - Insulated metal panel doors
 - Powder coated metal parapets
 - Powder coated metal railings
 - Powder coated balcony fascia

WILSON ARCHITECTURE
 OMMW

St Patrick's Place, Wellington Rd., Cork t: 353-21-4552955 e: info@wilsonarchitecture.ie
 36 Pembroke Rd, Dublin 4 t: 353-1-6601866 w: www.wilsonarchitecture.ie

BLOCK 06 CLOGGRIFIN DUBLIN 13		BLOCK 06 - A - ELEVATIONS	
SCALE 1:200 (B&T)	DATE JULY 19	DESIGNED BY PH	DRAWING NO. 1825 - B06 - A400

© COPYRIGHT This drawing or design may not be reproduced without permission