

NOTE: - DO NOT SCALE. USE FIGURED DIMENSIONS ONLY
 - THIS DRAWING IS TO BE READ IN CONJUNCTION WITH ALL RELEVANT SPECIFICATIONS AND DRAWINGS.
 - ALL DIMENSIONS TO BE CHECKED ON SITE.
 - IN THE EVENT OF ANY DISCREPANCIES BETWEEN DRAWINGS THE CONTRACTOR IS TO INFORM THE ARCHITECT IMMEDIATELY.


REV	DATE	DESCRIPTION	DRWN	CHKD	APPRD
A	22.11.2024	CLONGRIFFIN SHEET 1	PH	PH	PH
P	22.07.24	ISSUED FOR PLANNING	PH	PH	PH



B06 - B - NORTH ELEVATION
 Scale 1:200



B06 - B - EAST ELEVATION
 Scale 1:200

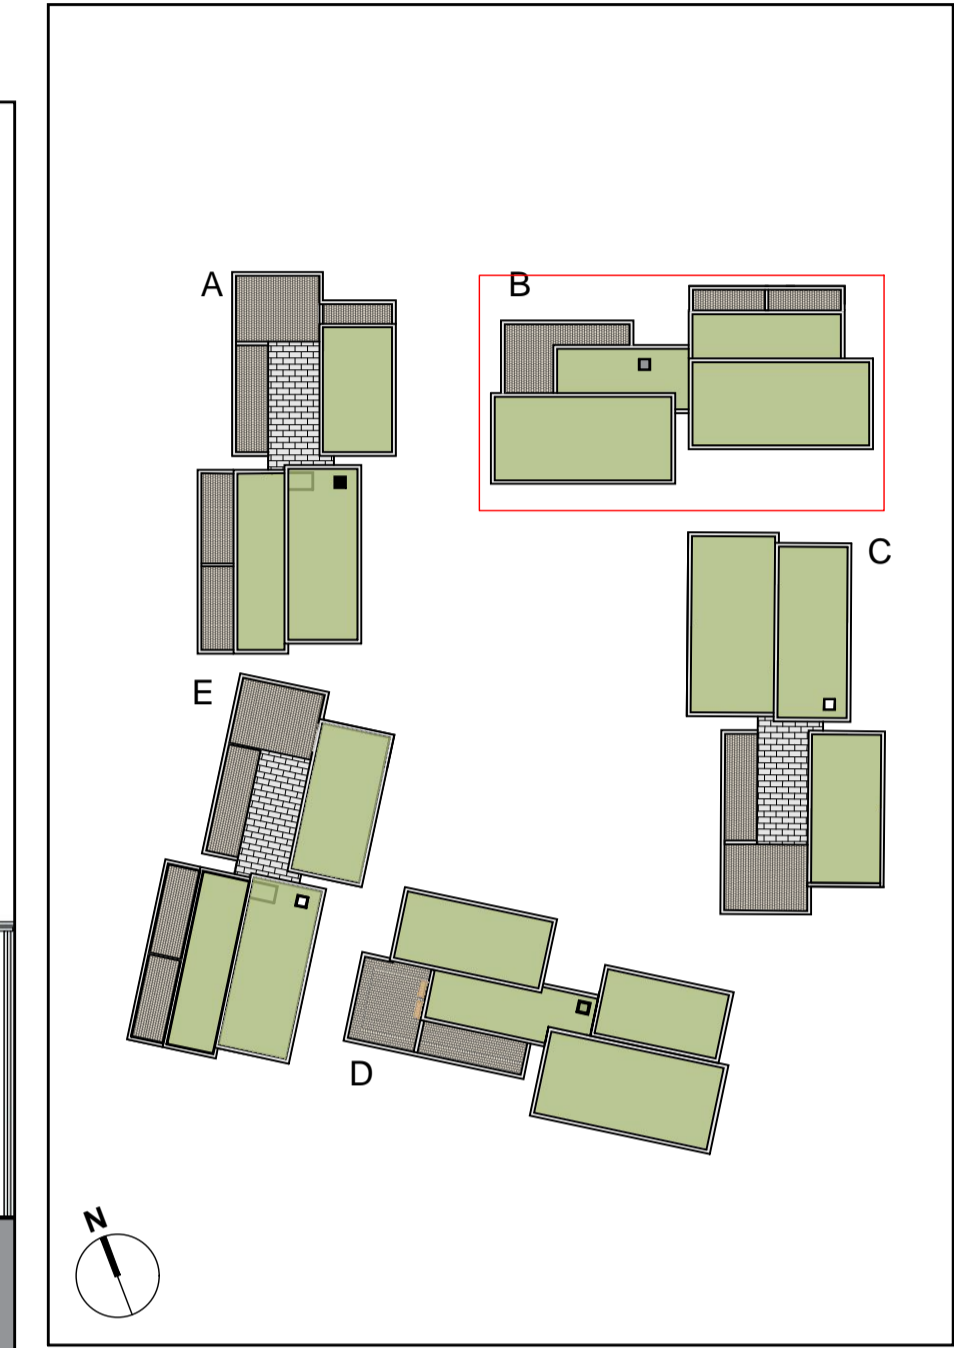

KEY PLAN



B06 - B - SOUTH ELEVATION
 Scale 1:200



B06 - B - WEST ELEVATION
 Scale 1:200

- ALL DIMENSIONS IN MILLIMETERS
 - WARDROBES SHOWN IN BEDROOM AREAS ARE NOT COUNTED TOWARD TOTAL STORAGE AREAS.
 - FURNITURE AND FITTINGS SHOWN ARE INDICATIVE
- FOR INFORMATION REGARDING LANDSCAPING REFERENCE:
 RONAN MC DIARMADA & ASSOCIATES LTD.
- FOR INFORMATION REGARDING ENGINEERING REFERENCE:
 WATERMAN MOYLAN ENGINEERING CONSULTANTS.
- INDICATES FINISHED FLOOR LEVEL

- LEGEND:**
- ONE BEDROOM APARTMENTS
 - TWO BEDROOM APARTMENTS
 - ANCILLARY FACILITIES FOR RESIDENTS
 - SITE BOUNDARY
 - OPAQUE GLAZING TO PREVENT OVERLOOKING
 - WIND SCREEN
- MATERIALS LEGEND**
- Brick type A Finish
 - Brick type B Finish
 - White External Plaster Render
 - Glazed Panel
 - Glazed Sliding Door
 - Insulated metal infill panels
 - Insulated metal panel doors
 - Powder coated metal parapets
 - Powder coated metal railings
 - Powder coated balcony fascia

WILSON ARCHITECTURE

St Patrick's Place, Wellington Rd., Cork t: 353-21-4553255 e: info@wilsonarchitecture.ie
 38 Pembroke Rd, Dublin 4 t: 353-1-6601866 w: www.wilsonarchitecture.ie

BLOCK 06 CLONGRIFFIN DUBLIN 13		BLOCK 06 - B - ELEVATIONS	
SCALE 1:200 (B&T)	DATE JULY 19	DESIGNED BY PH	DRAWING NO. 1825 - B06 - B400

© COPYRIGHT This drawing or design may not be reproduced without permission