


NOTE: - DO NOT SCALE. USE FIGURED DIMENSIONS ONLY  
 - THIS DRAWING IS TO BE READ IN CONJUNCTION WITH ALL RELEVANT SPECIFICATIONS AND DRAWINGS.  
 - ALL DIMENSIONS TO BE CHECKED ON SITE.  
 - IN THE EVENT OF ANY DISCREPANCIES BETWEEN DRAWINGS THE CONTRACTOR IS TO INFORM THE ARCHITECT IMMEDIATELY


REV	DATE	DESCRIPTION	DRWN	CHKD	APPRD
C	21.07.2014	CLOGRIFFIN B1001	PH	PH	PH
P	21.07.15	ISSUED FOR PLANNING	PH	PH	PH

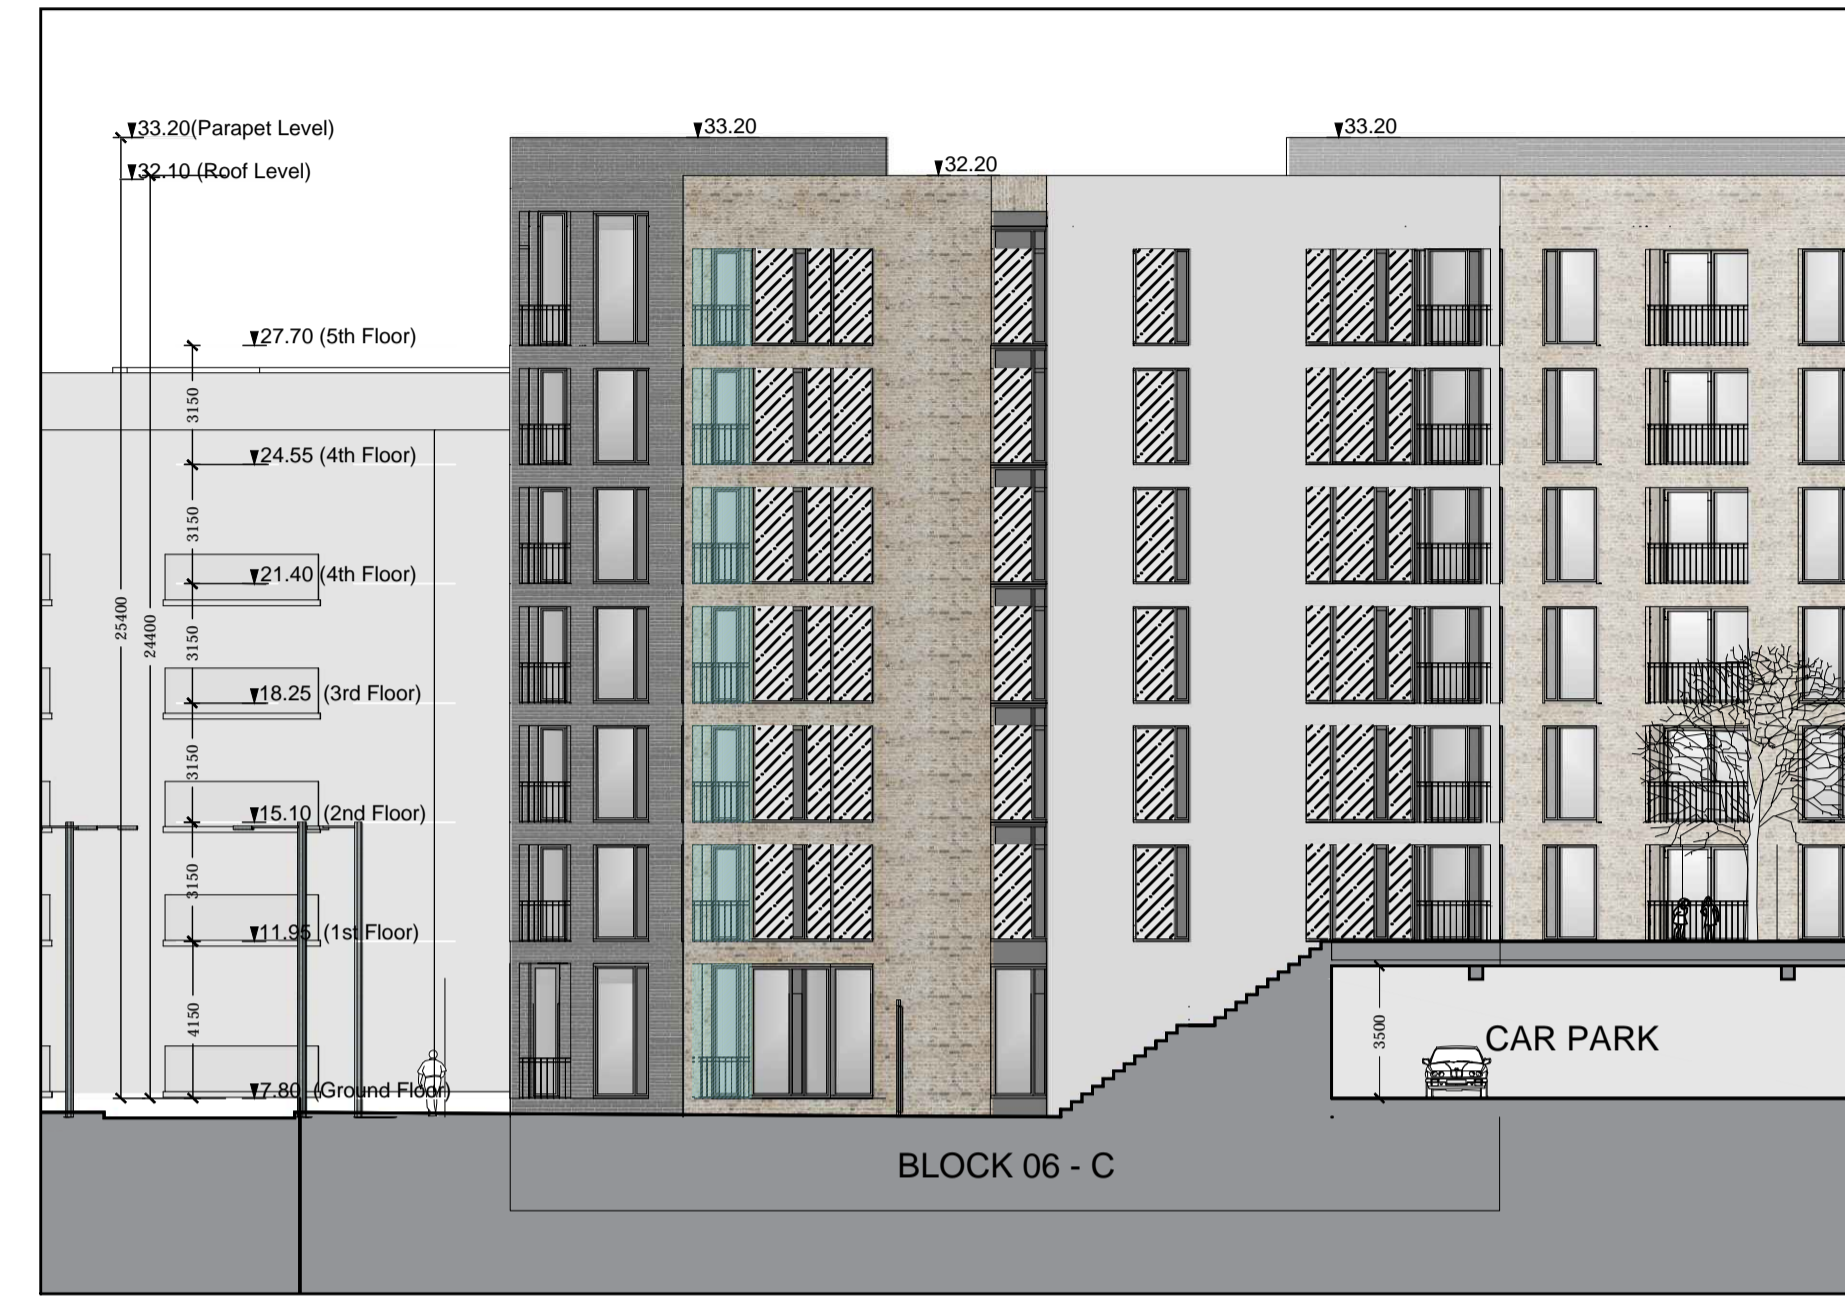

**B06 - C - EAST ELEVATION**  
 Scale 1:200



**B06 - C - NORTH ELEVATION**  
 Scale 1:200

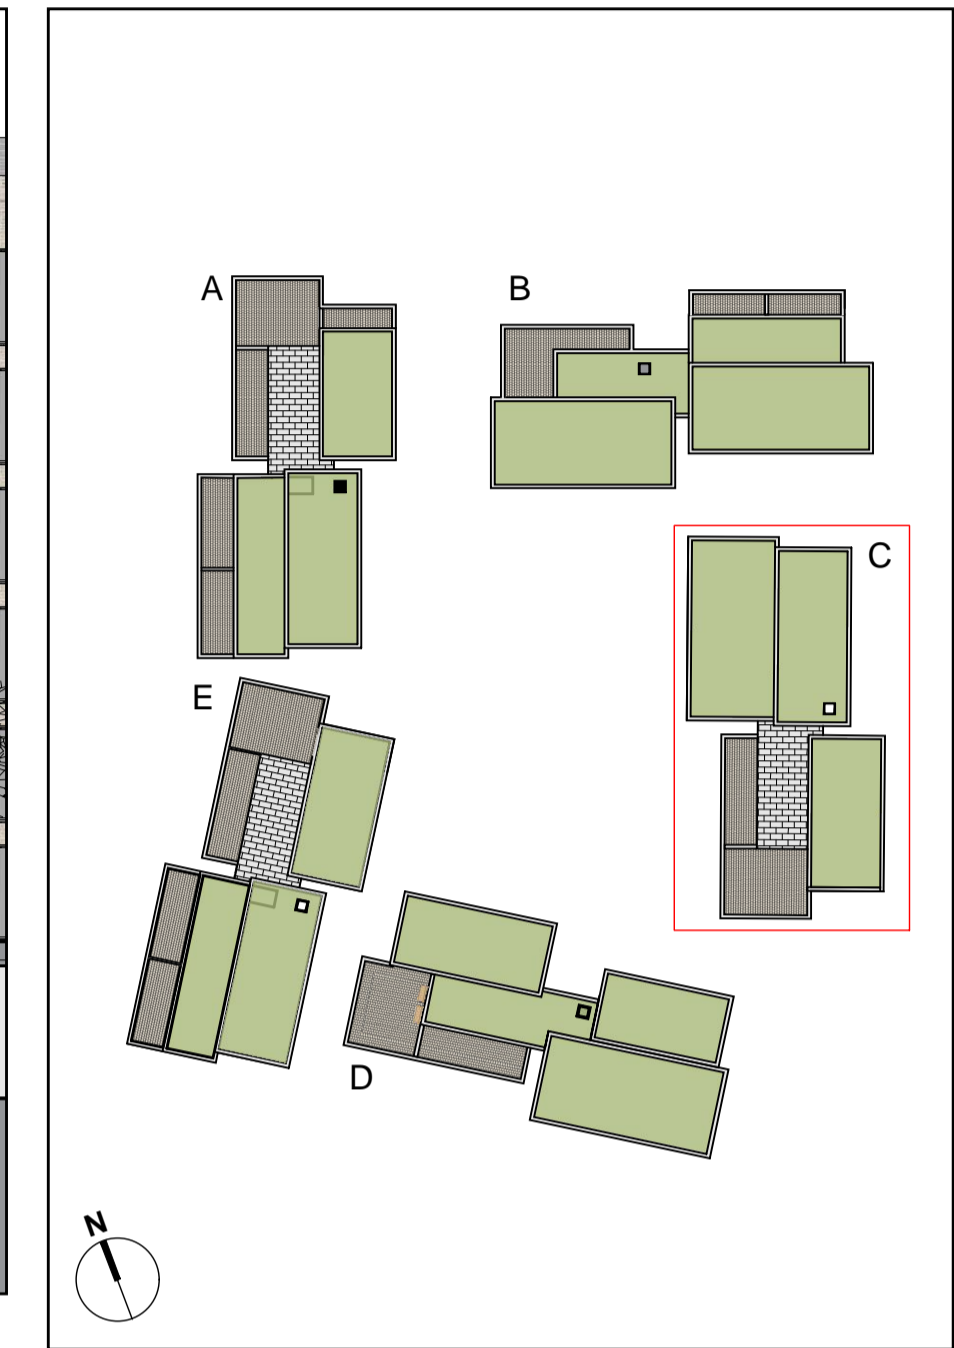

**KEY PLAN**



**B06 - C - NORTH ELEVATION**  
 Scale 1:200



**B06 - C - SOUTH ELEVATION**  
 Scale 1:200

- ALL DIMENSIONS IN MILLIMETERS
  - WARDROBES SHOWN IN BEDROOM AREAS ARE NOT COUNTED TOWARD TOTAL STORAGE AREAS.
  - FURNITURE AND FITTINGS SHOWN ARE INDICATIVE
- FOR INFORMATION REGARDING LANDSCAPING REFERENCE:  
 RONAN MCDIARMADA & ASSOCIATES LTD.
- FOR INFORMATION REGARDING ENGINEERING REFERENCE:  
 WATERMAN MOYLAN ENGINEERING CONSULTANTS.
- INDICATES FINISHED FLOOR LEVEL
- LEGEND:**
- ONE BEDROOM APARTMENTS
  - TWO BEDROOM APARTMENTS
  - ANCILLARY FACILITIES FOR RESIDENTS
  - SITE BOUNDARY
  - OPAQUE GLAZING TO PREVENT OVERLOOKING
  - WIND SCREEN

- MATERIALS LEGEND**
- Brick type A Finish
  - Brick type B Finish
  - White External Plaster Render
  - Glazed Panel
  - Glazed Sliding Door
  - Insulated metal infill panels
  - Insulated metal panel doors
  - Powder coated metal parapets
  - Powder coated metal railings
  - Powder coated balcony fascia

WILSON ARCHITECTURE  
 OMMW

St Patrick's Place, Wellington Rd., Cork t: 353-21-4553255 e: info@wilsonarchitecture.ie  
 36 Pembroke Rd, Dublin 4 t: 353-1-6601866 w: www.wilsonarchitecture.ie

BLOCK 06 - CLOGRIFFIN DUBLIN 13		BLOCK 06 - C - ELEVATIONS	
SCALE	DATE	DESIGNED BY	DRAWN BY
1:200(BA1)	JULY 19	PH	PH
		REVISIONS	DATE
		P	1825 - B06 - C400

© COPYRIGHT This drawing or design may not be reproduced without permission