

1. ALL DIMENSIONS IN MILLIMETERS
2. WARDROBES SHOWN IN BEDROOM AREAS ARE NOT COUNTED TOWARD TOTAL STORAGE AREAS.
3. FURNITURE AND FITINGS SHOWN ARE INDICATIVE

FOR INFORMATION REGARDING LANDSCAPING REFERENCE:  
RONAN MCDIARMADA & ASSOCIATES LTD.

FOR INFORMATION REGARDING ENGINEERING REFERENCE:  
WATERMAN MOYLAN ENGINEERING CONSULTANTS.


- LEGEND:**
- ONE BEDROOM APARTMENTS
  - TWO BEDROOM APARTMENTS
  - ANCILLARY FACILITIES FOR RESIDENTS
  - SITE BOUNDARY

**MATERIALS LEGEND**

- 1 Brick type A Finish
- 2 Brick type B Finish
- 3 White External Plaster Render
- 4 Glazed Panel
- 5 Glazed Sliding Door
- 6 Insulated metal infill panels
- 7 Insulated metal panel doors
- 8 Powder coated metal parapets
- 9 Powder coated metal railings
- 10 Powder coated balcony fascia

**NOTE:** DO NOT SCALE USE FIGURED DIMENSIONS ONLY  
THIS DRAWING IS TO BE READ IN CONJUNCTION WITH ALL RELEVANT SPECIFICATIONS AND DRAWINGS  
ALL DIMENSIONS TO BE CHECKED ON SITE  
IN THE EVENT OF ANY DISCREPANCIES BETWEEN DRAWINGS THE CONTRACTOR IS TO INFORM THE ARCHITECT IMMEDIATELY

REV	DATE	DESCRIPTION	DRWN	CHKD	APPD
A	23.11.2018	CLONGRIFFIN SITE	PH	PH	PH
P	23.07.19	ISSUED FOR PLANNING	PH	PH	PH

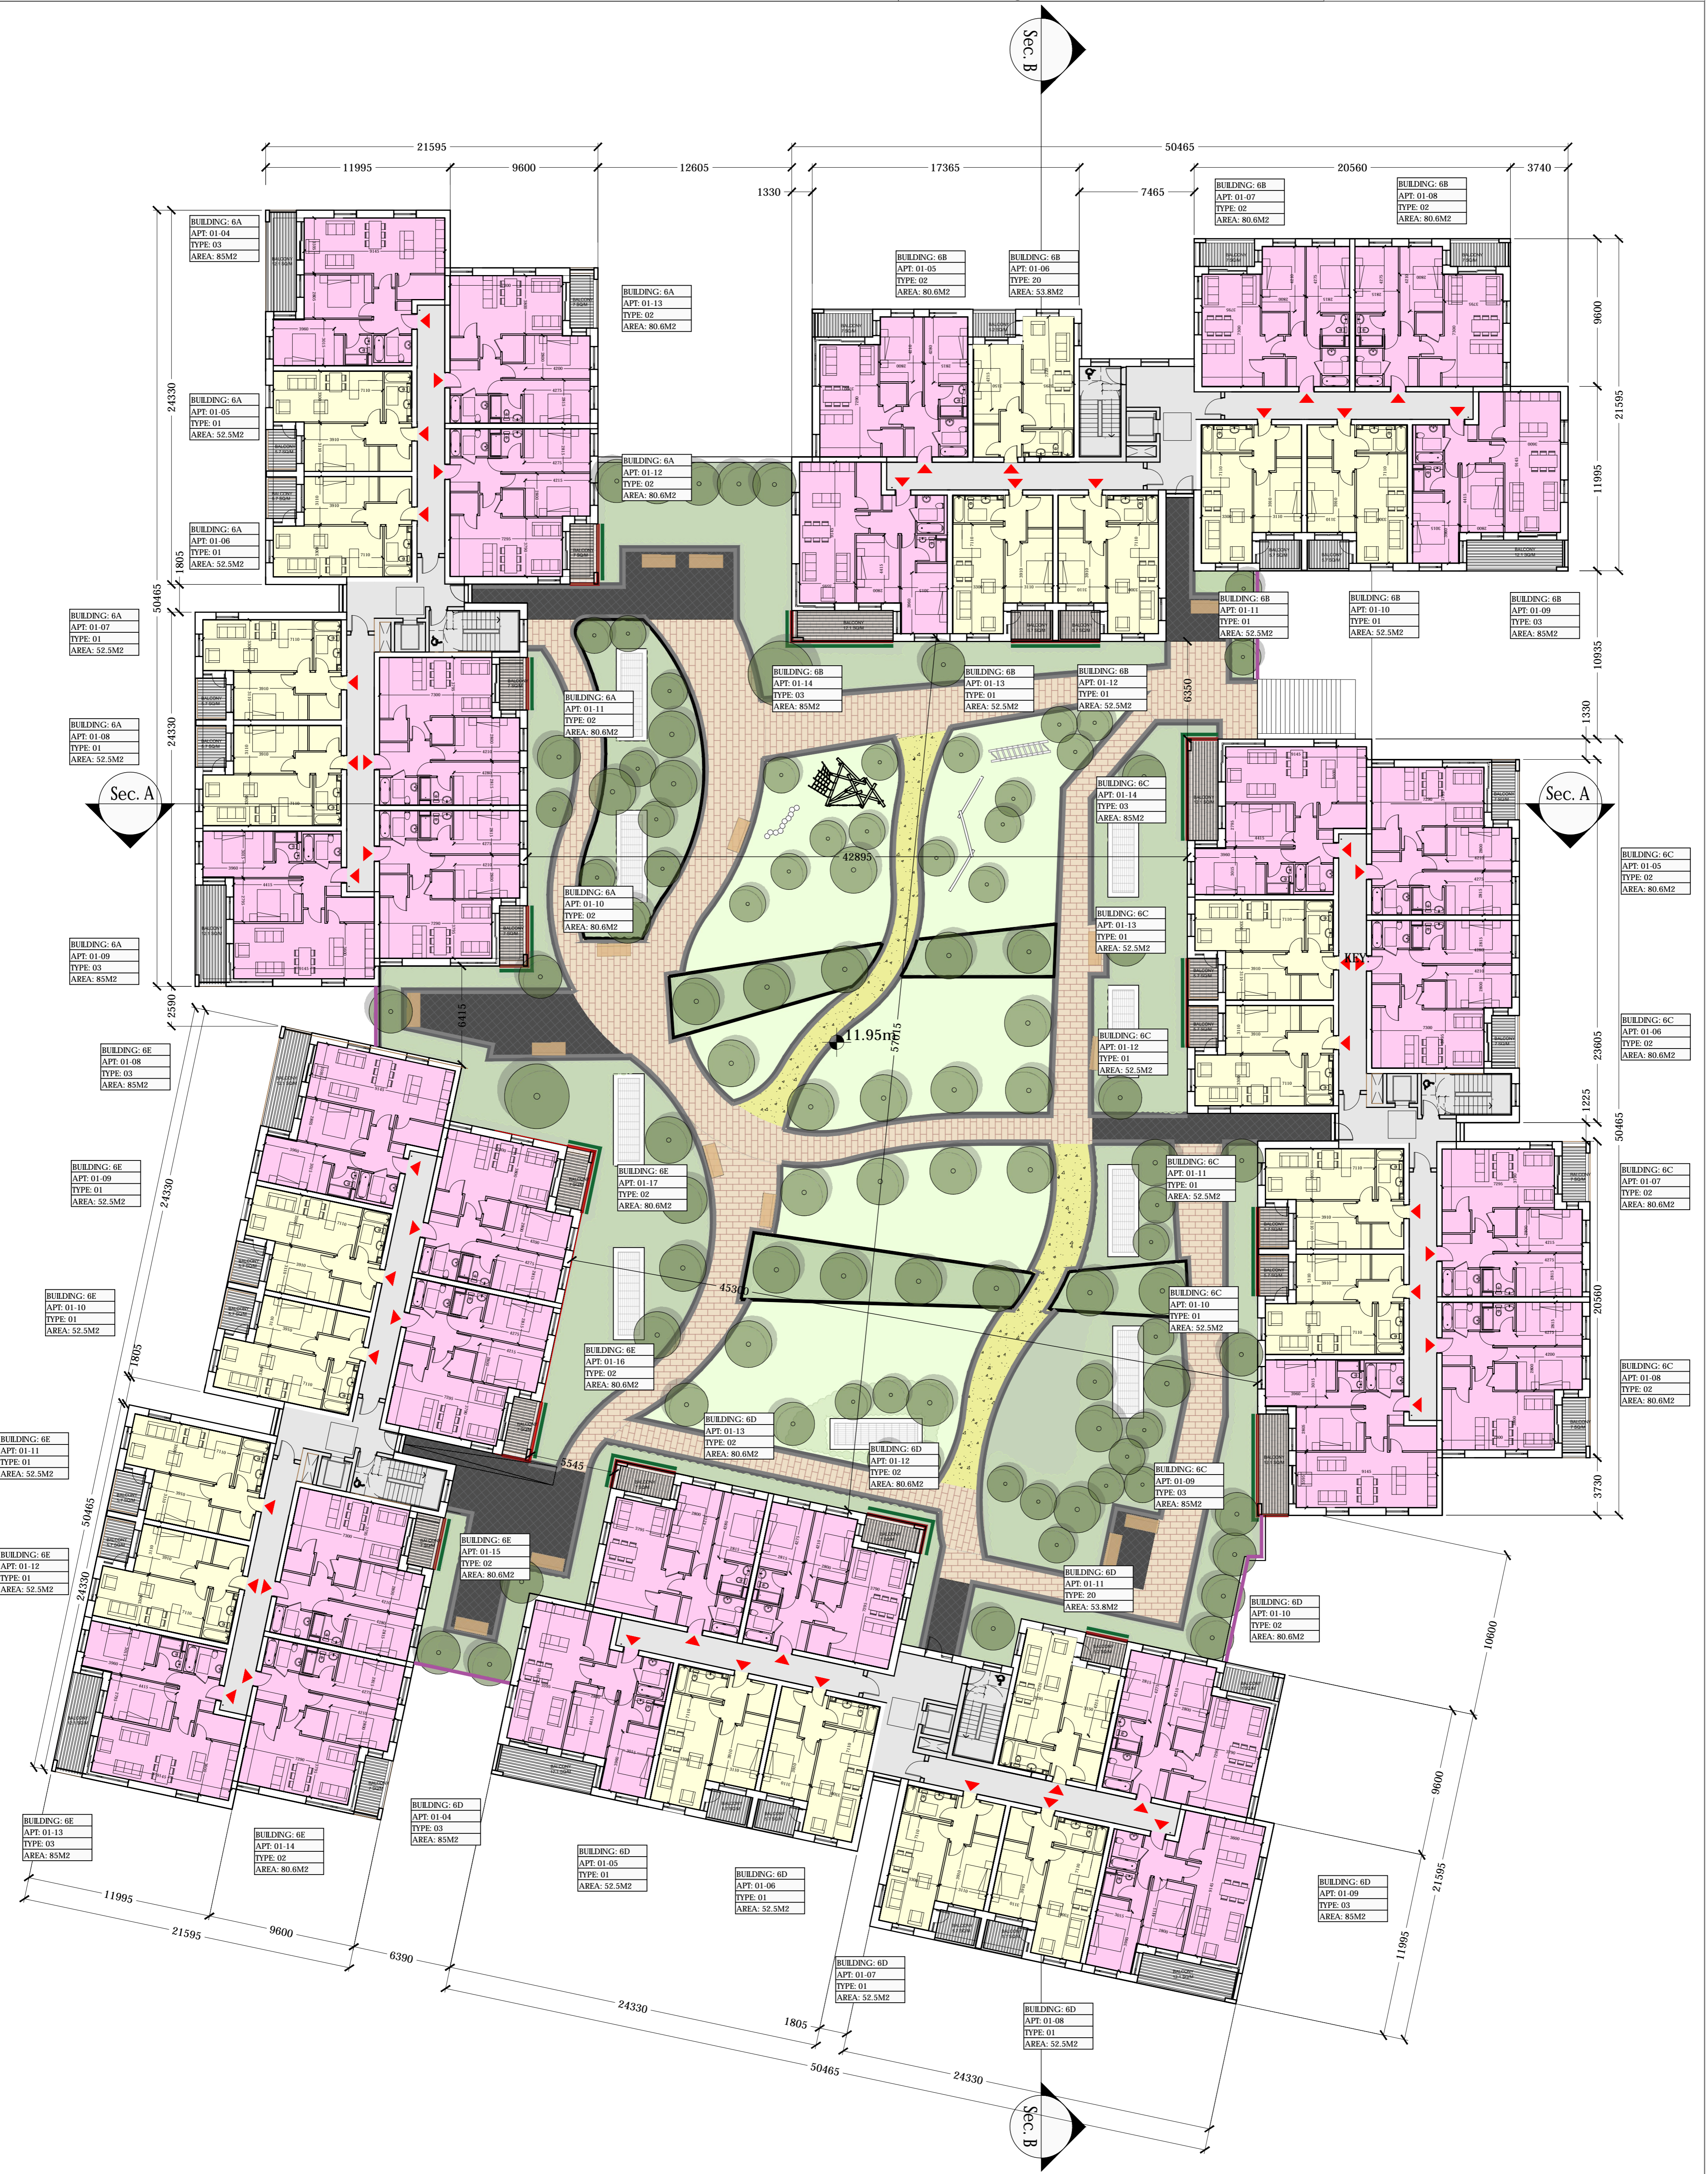

WILSON ARCHITECTURE



St Patrick's Place, Wellington Rd., Cork t: 353-21-455255 e: info@wilsonarchitecture.ie  
36 Pembroke Rd., Dublin 4 t: 353-1-6601866 w: www.wilsonarchitecture.ie

BLOCK 6 CLONGRIFFIN DUBLIN 13				BLOCK 06 - FIRST FLOOR PLAN	
SCALE	DATE	DRAWN	CHECKED	REVISION	DRAWING
1:200/BA1	JULY 19	CG	PH	P	1825 - B06 - 201

© COPYRIGHT This drawing or design may not be reproduced without permission

**FIRST FLOOR**  
Scale 1:200