

1. ALL DIMENSIONS IN MILLIMETERS
2. WARDROBES SHOWN IN BEDROOM AREAS ARE NOT COUNTED TOWARD TOTAL STORAGE AREAS.
3. FURNITURE AND FITTINGS SHOWN ARE INDICATIVE

FOR INFORMATION REGARDING LANDSCAPING REFERENCE:
RONAN MC DIARMADA & ASSOCIATES LTD.

FOR INFORMATION REGARDING ENGINEERING REFERENCE:
WATERMAN MOYLAN ENGINEERING CONSULTANTS.

- LEGEND:
- ONE BEDROOM APARTMENTS
 - TWO BEDROOM APARTMENTS
 - ANCILLARY FACILITIES FOR RESIDENTS
 - SITE BOUNDARY


MATERIALS LEGEND

- 1 Brick type A Finish
- 2 Brick type B Finish
- 3 White External Plaster Render
- 4 Glazed Panel
- 5 Glazed Sliding Door

- 6 Insulated metal infill panels
- 7 Insulated metal panel doors
- 8 Powder coated metal parapets
- 9 Powder coated metal railings
- 10 Powder coated balcony fascia

NOTE: DO NOT SCALE. USE FIGURED DIMENSIONS ONLY. THIS DRAWING IS TO BE READ IN CONJUNCTION WITH ALL RELEVANT SPECIFICATIONS AND DRAWINGS. ALL DIMENSIONS TO BE CHECKED ON SITE. IN THE EVENT OF ANY DISCREPANCIES BETWEEN DRAWINGS THE CONTRACTOR IS TO INFORM THE ARCHITECT IMMEDIATELY.

REV	DATE	DESCRIPTION	DRWN	CHKD	APPD
A	23.11.2018	CLONGRIFIN SITE	PH	PH	PH
P	23.07.2019	ISSUED FOR PLANNING	PH	PH	PH

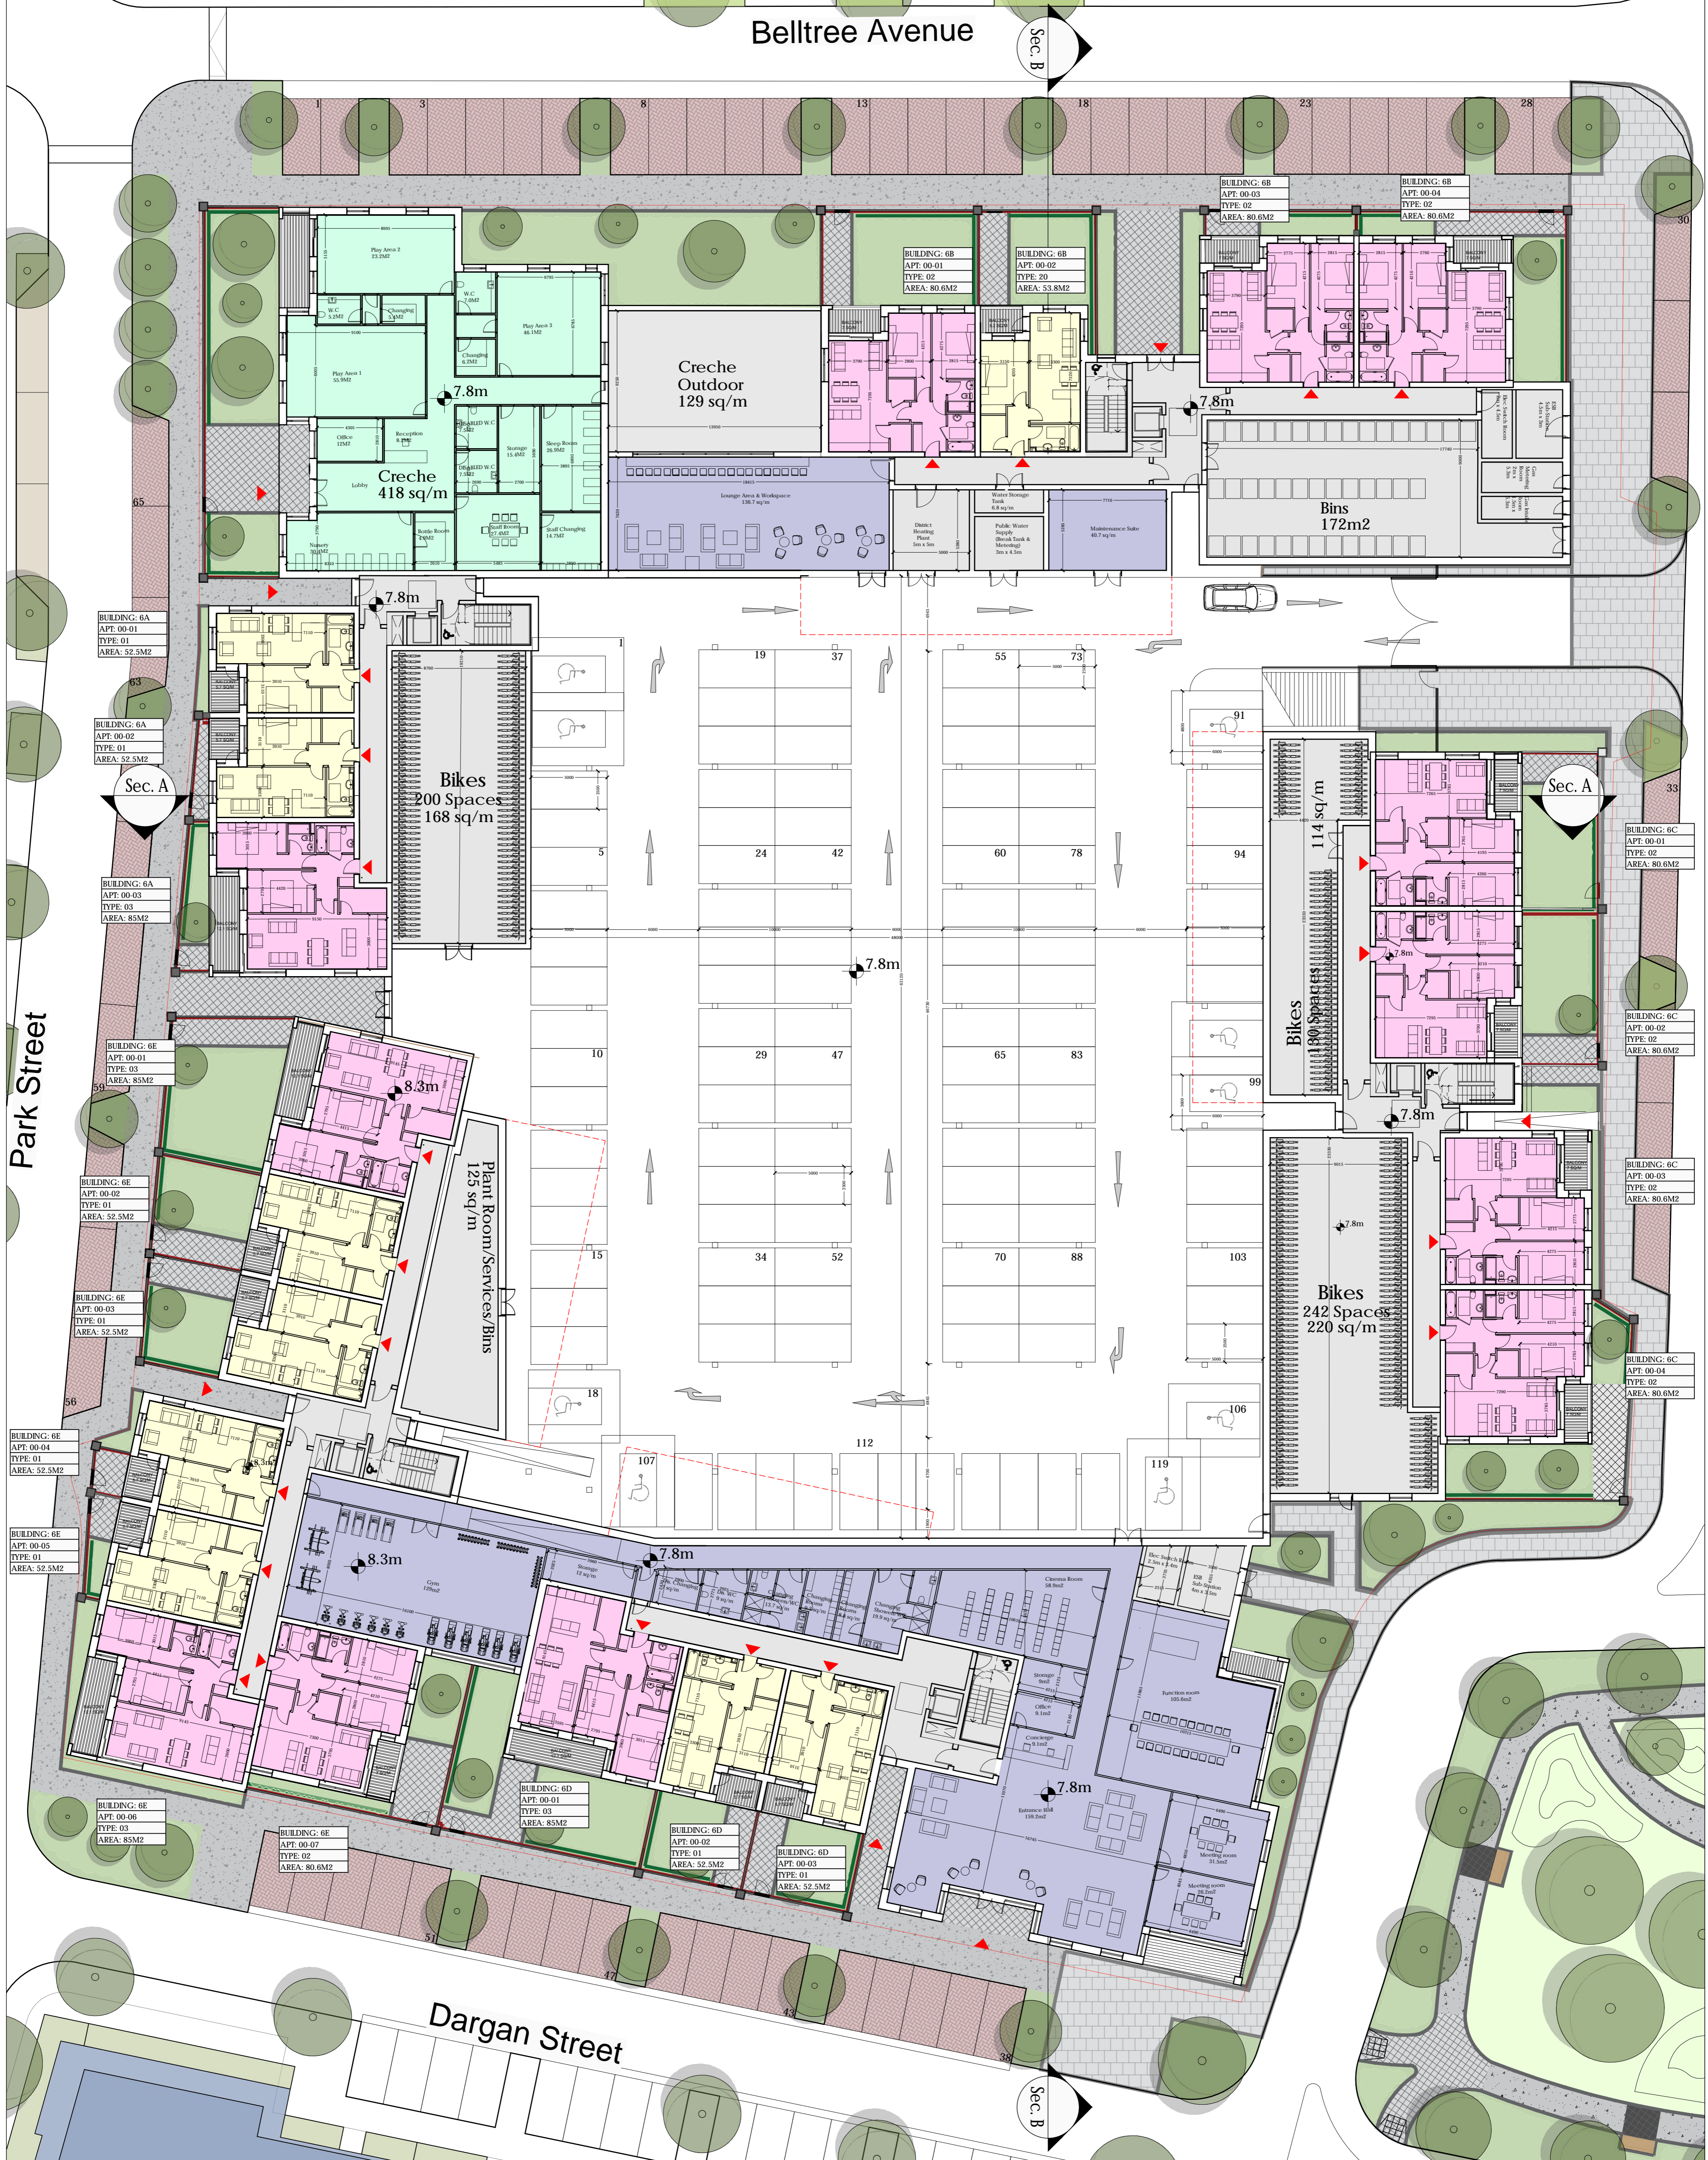

WILSON ARCHITECTURE



St Patrick's Place, Wellington Rd., Cork t: 353-21-455255 e: info@wilsonarchitecture.ie
36 Pembroke Rd, Dublin 4 t: 353-1-6601866 w: www.wilsonarchitecture.ie

BLOCK 6 CLONGRIFIN DUBLIN 13		BLOCK 06 - GROUND FLOOR PLAN	
SCALE	DATE	DESIGNED	REVISION
1:200/0A1	JULY 19	CG	PH
		PROJECT	NO.
		P	1825 - B06 - 200

© COPYRIGHT This drawing or design may not be reproduced without permission

GROUND FLOOR
Scale 1:200