




- © This drawing is copyright.
 1 Do not scale this drawing.
 2 Errors and omissions to be immediately notified to Architect.
 3 All dimensions to be checked on site.
 4 To be read with relevant Engineers drawings.

Note:
 Furniture and fittings shown are indicative.

Wardrobes in bedrooms are not counted as part of designated storage areas.

Notes:
 All dimensions in millimetres.
 Refer to RMDA landscape drawings for landscape design.

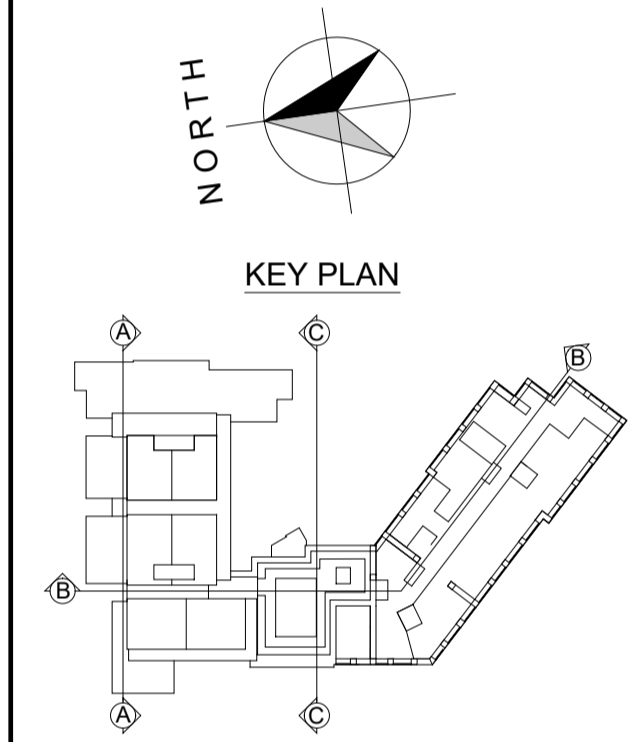

revisions	date	inls
description		
Block 17 Ground Floor Plan		
drawing no. 1519 P 111	scale 1:200 @A1	date JUL '19
job Block 17, Clongriffin, Dublin 13	drawn TC/KM	checked MG
client Gerard Gannon Properties	issue Clongriffin SHD 1 Planning	
CONROY CROWE KELLY ARCHITECTS & URBAN DESIGNERS		
65 MERRION SQUARE DUBLIN 2		
phone 01 6613990 fax 01 6765715 email info@ck.ie		